


6522 Rolla Street


SQUARE FOOTAGE	
FIRST FLOOR	2,770
SECOND FLOOR	1,344
TOTAL LIVING AREA	4,114
WIDTH:	54'-11"
DEPTH:	75'-3"

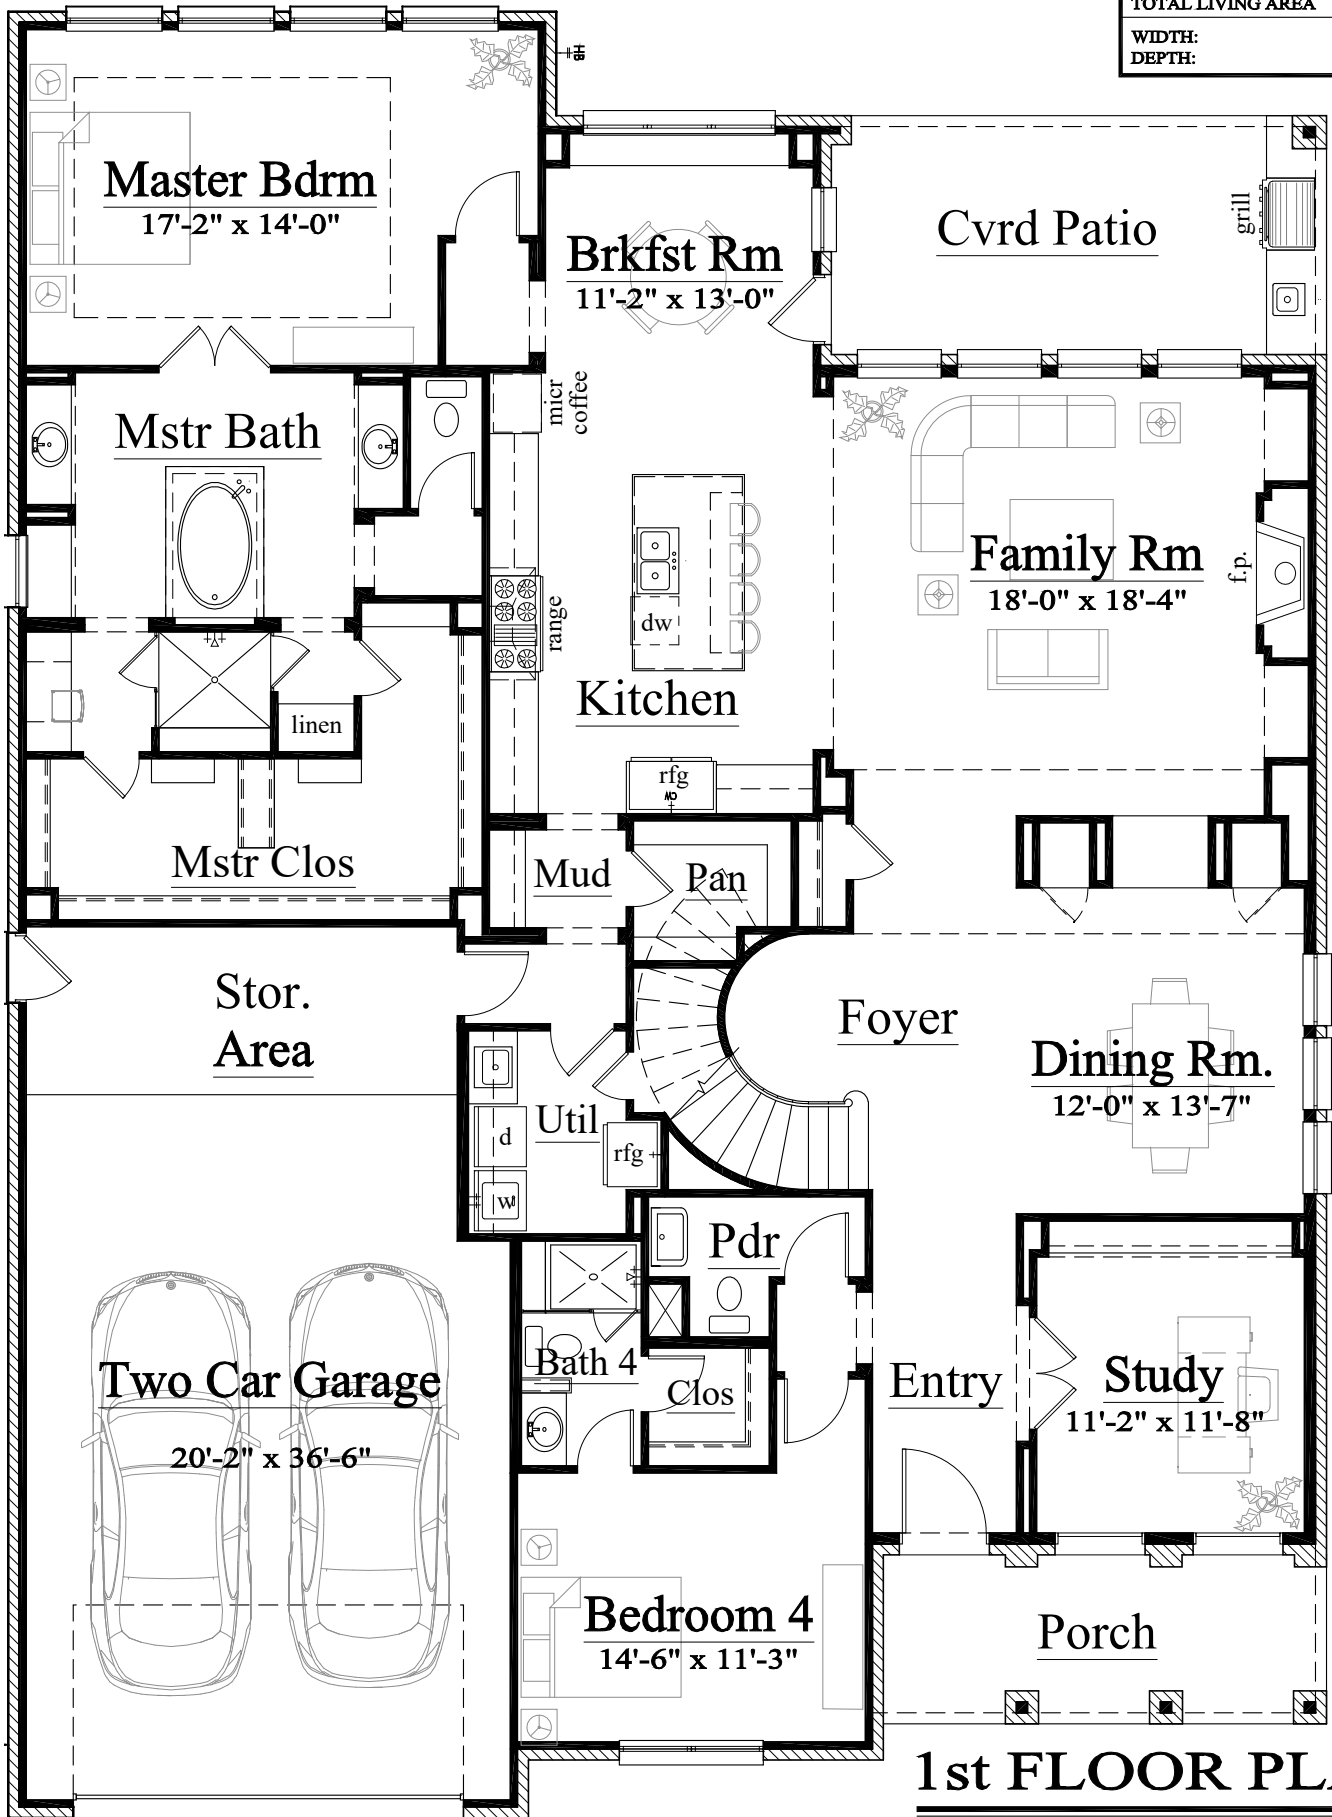

1st FLOOR PLAN

SCALE: 1/8" = 1'-0"

6522 Rolla Street

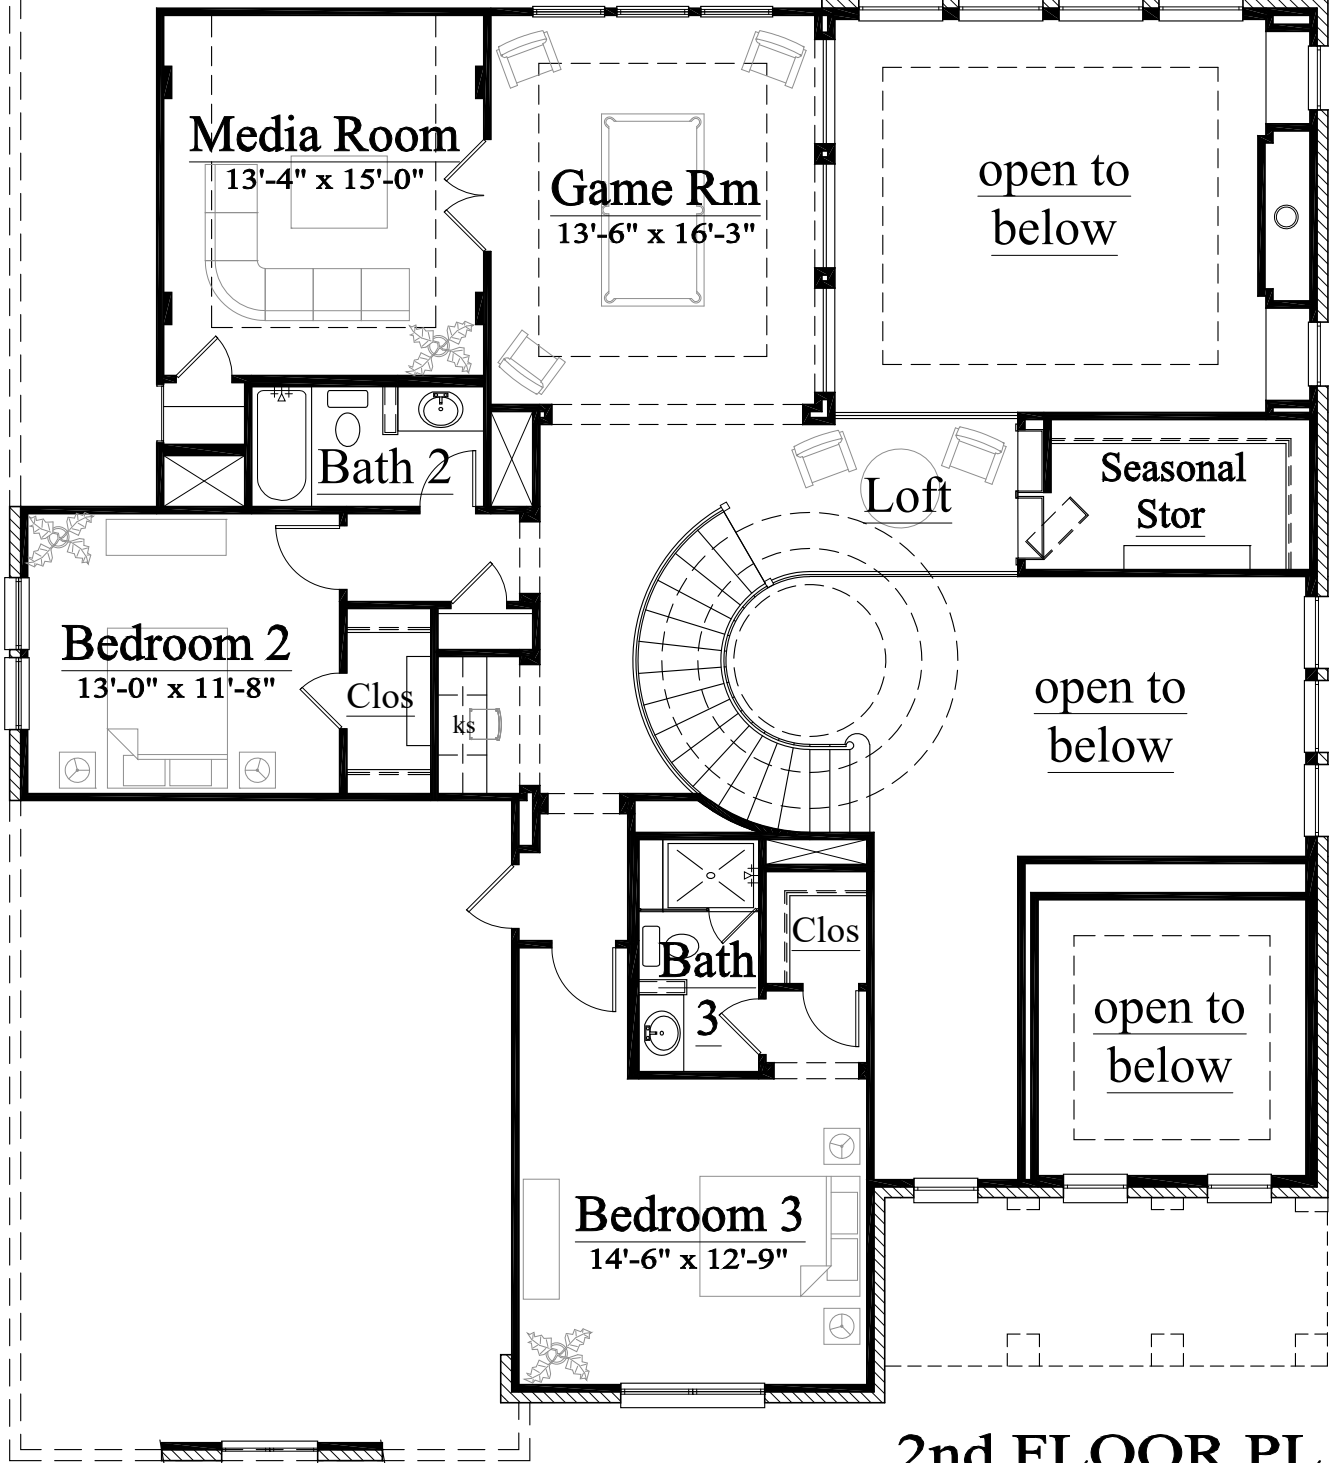

2nd FLOOR PLAN

SCALE: 1/8" = 1'-0"

6522 Rolla Street



FRONT ELEVATION

SCALE: 1/8" = 1'-0"