




1516 Zora Street

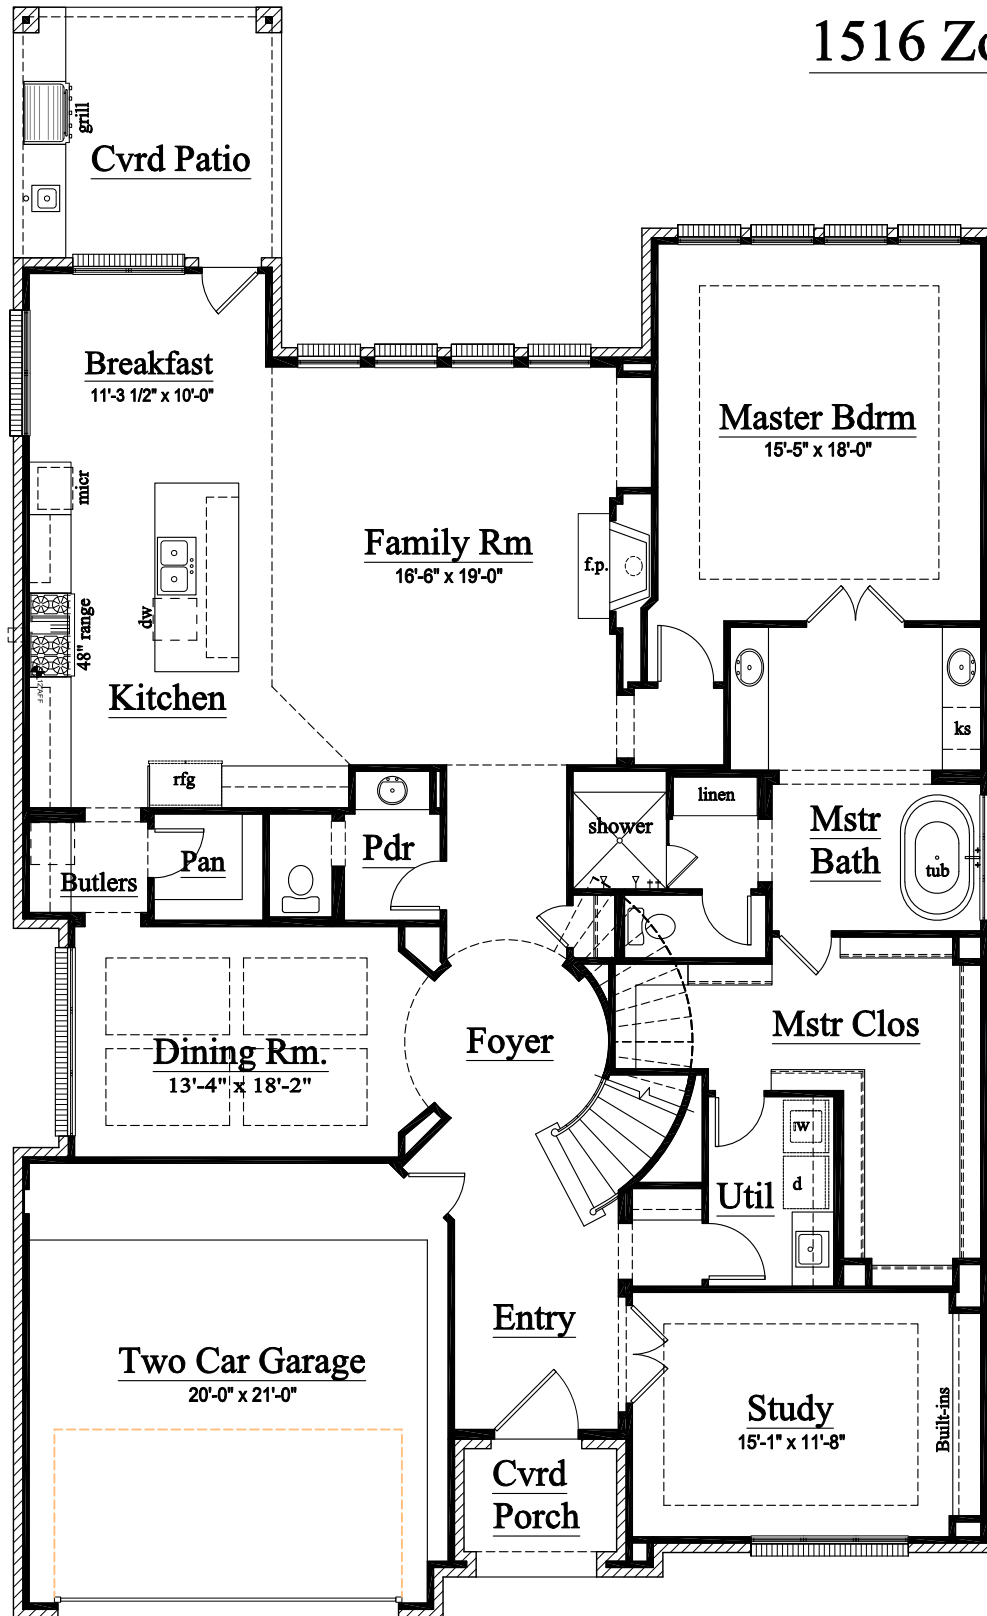


# 1st FLOOR PLAN

SCALE: 1/8" = 1'-0"



1516 Zora Street

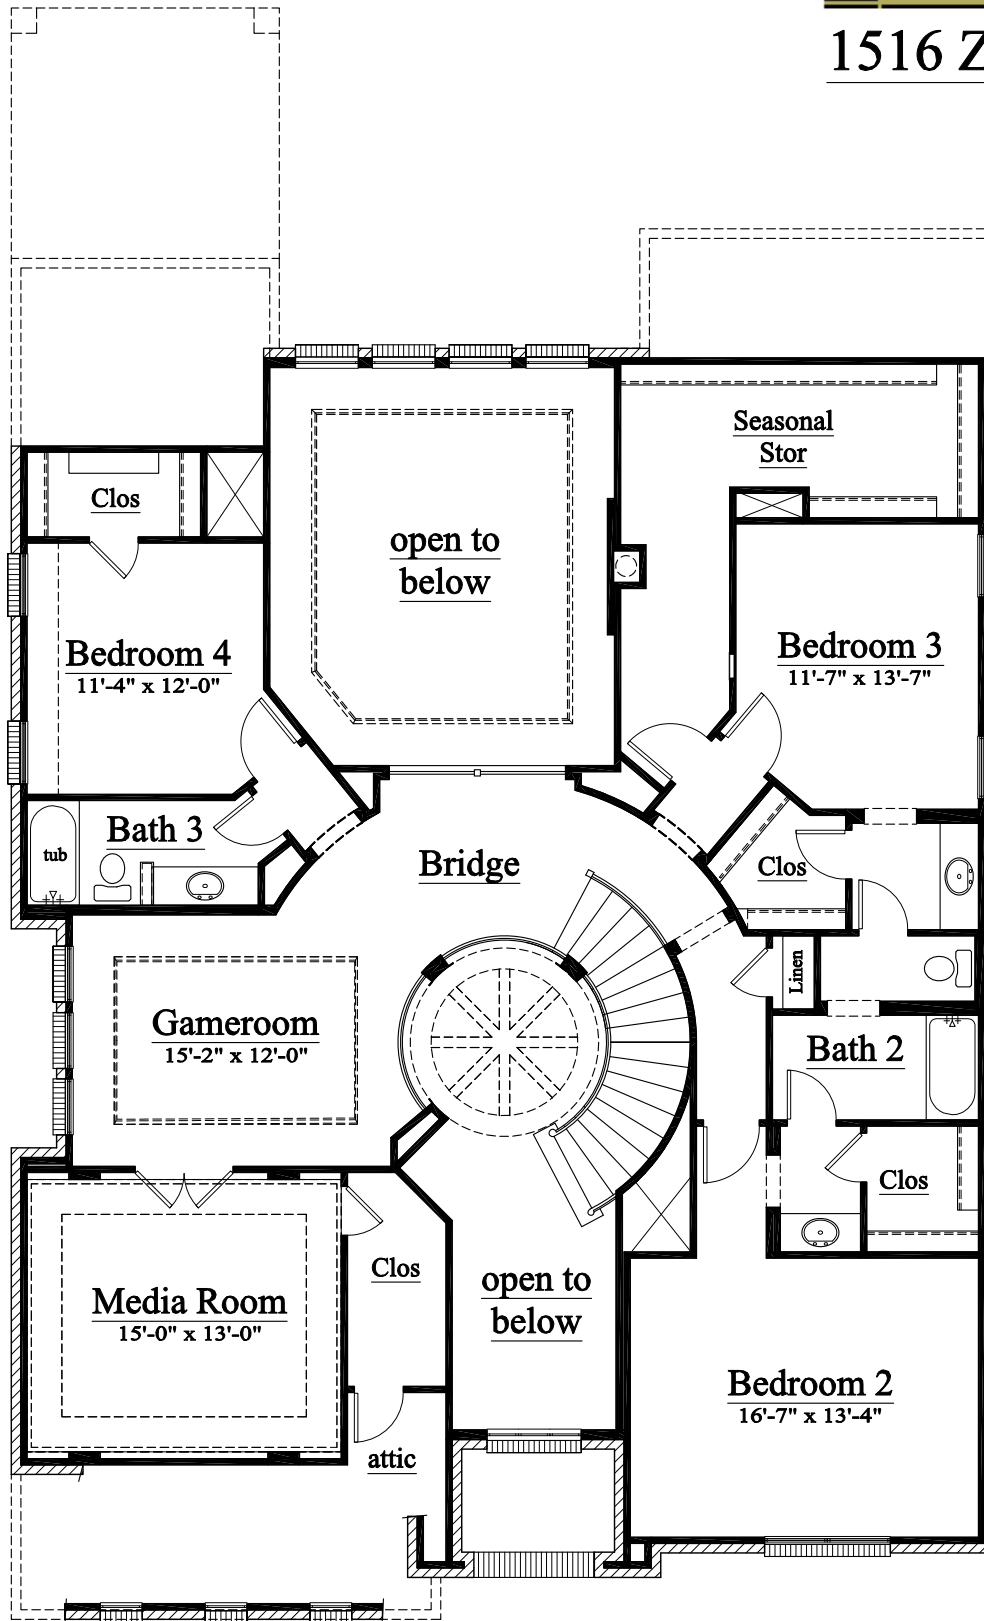

## 2nd FLOOR PLAN

SCALE: 1/8" = 1'-0"



1516 Zora Street



# FRONT ELEVATION

SCALE: 1/8" = 1'-0"