

FRONT ELEVATION

SCALE 1/8" = 1'-0"

REAR ELEVATION

SCALE 1/8" = 1'-0"


WOOD CUSTOM HOMES
 FRONT-REAR PLAN
 A4

P.L. MURRAY & ASSOCIATES INC.
 PLANO, TEXAS
 972-491-2884

PROJ. NO.: QUICK	JOB NO.: 1795
LOT: 3	BLOCK: 10
	SEC: N/A

REV DATE: 08/28/18
SCALE: 1/8" = 1'-0"
DRAWN BY: PLM

The measurements, dimensions, and other specifications, shown on this document, are guidelines for construction use only. The actual specifications of the finished structure may vary. All structural design and loads are the responsibility of a registered professional engineer.

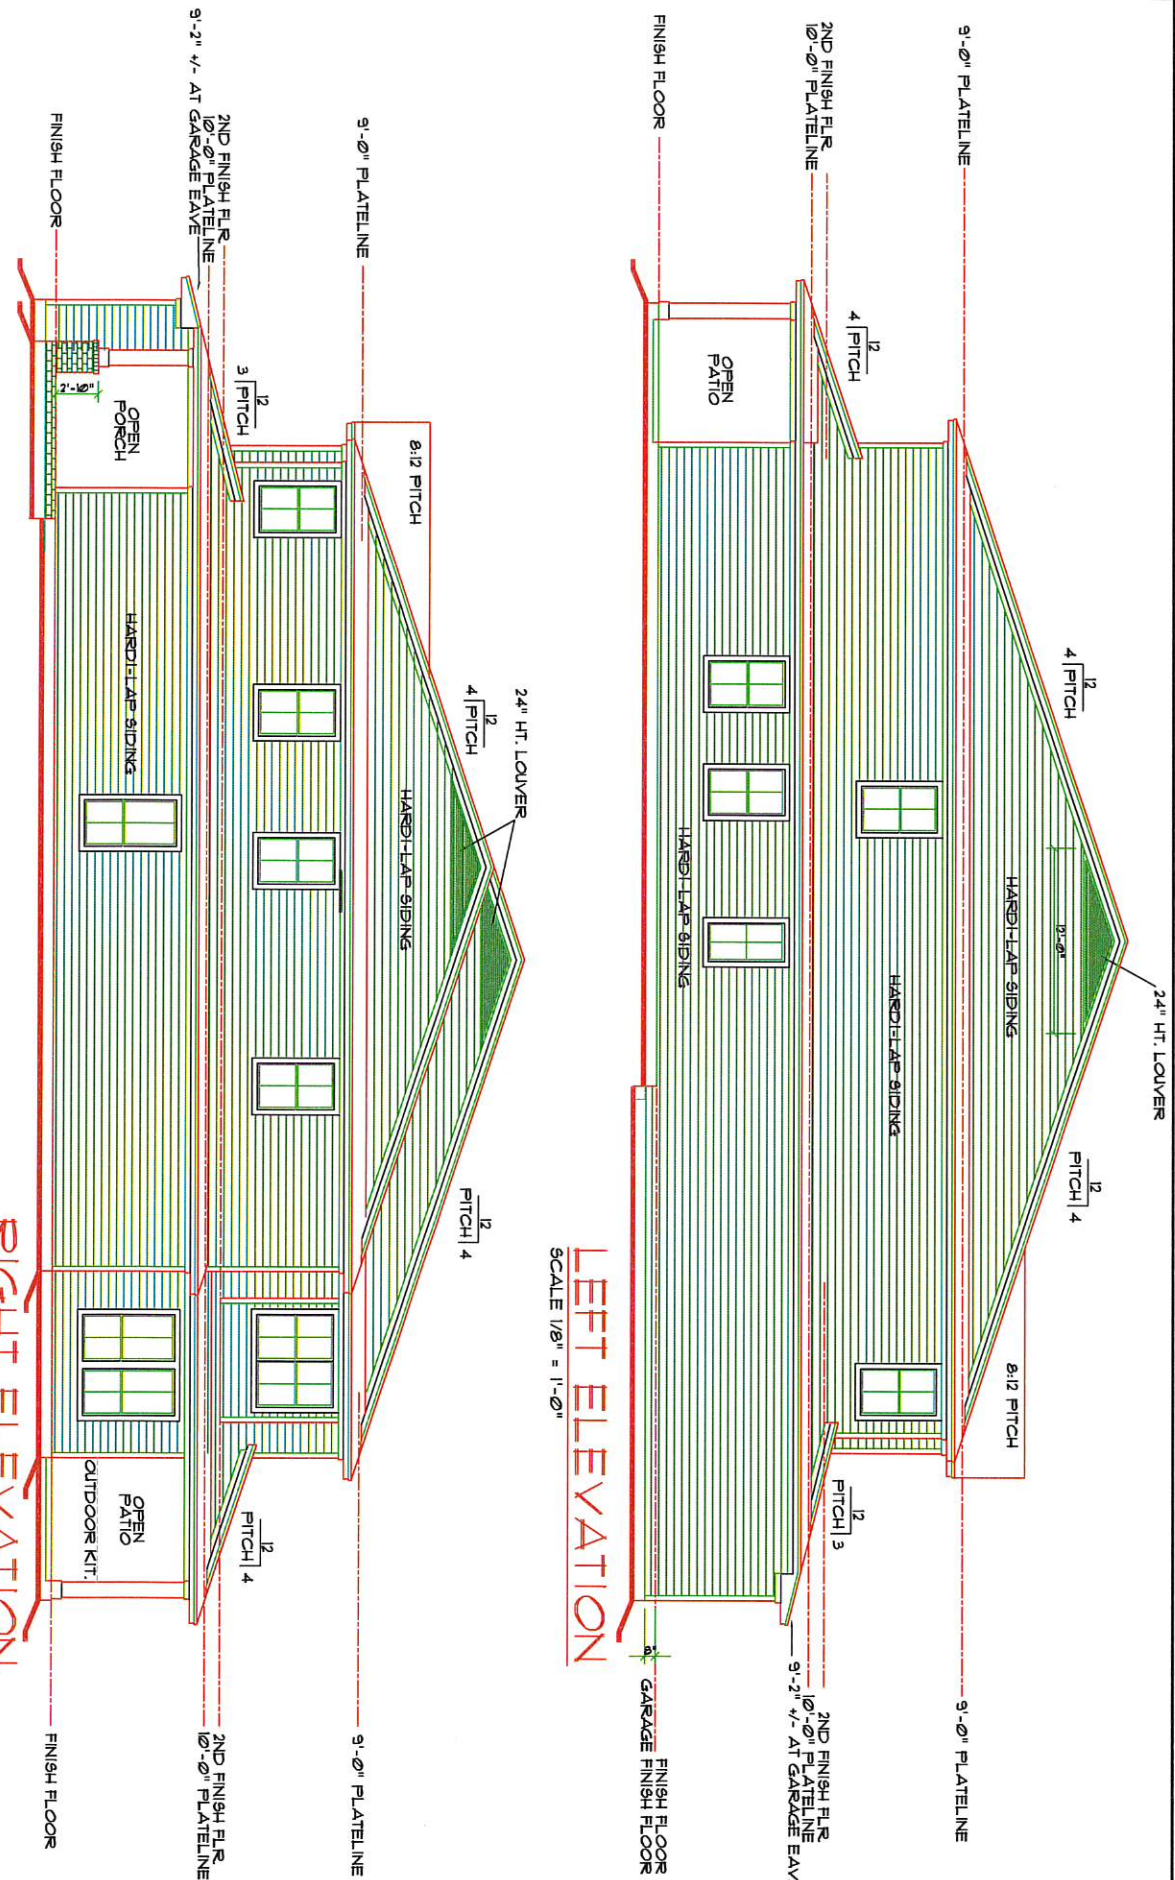

LEFT ELEVATION
SCALE 1/8" = 1'-0"

RIGHT ELEVATION
SCALE 1/8" = 1'-0"

WOOD CUSTOM HOMES
LEFT-RIGHT PLAN
A5

P.L. MURRAY & ASSOCIATES INC.
PLANO, TEXAS
972-491-2884
1705
PROJ. NO.: QUICK
LOT: 3 BLOCK: 10 sec. N/A

REV DATE: 08/26/18
SCALE: 1/8" = 1'-0"
DRAWN BY: PLM

The measurements, dimensions, and other specifications, shown on this document, are guidelines for construction use only. The actual specifications of the finished structure may vary. All structural design and loads are the responsibility of a registered professional engineer.