




# 1937 Restridge Dr.

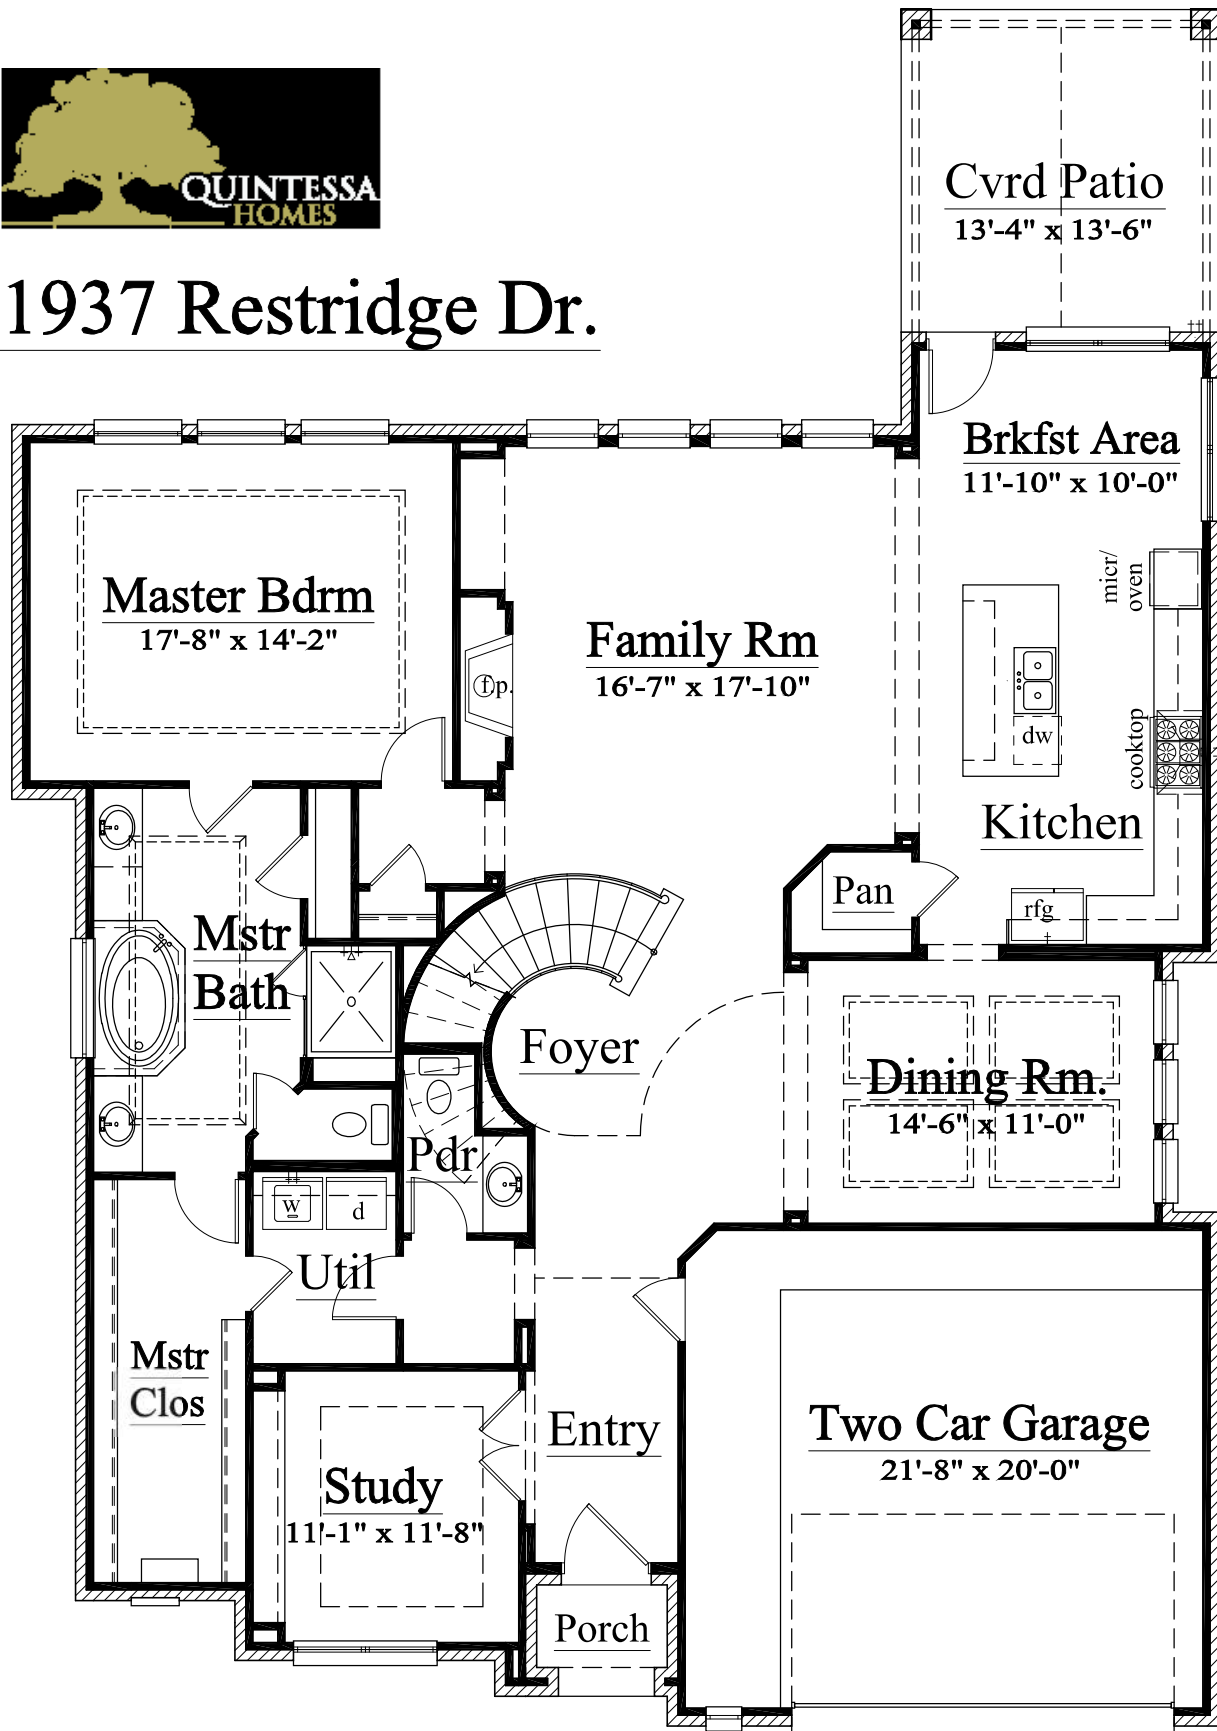


## 1st FLOOR PLAN

SCALE: 1/8" = 1'-0"



# 1937 Restridge Dr.

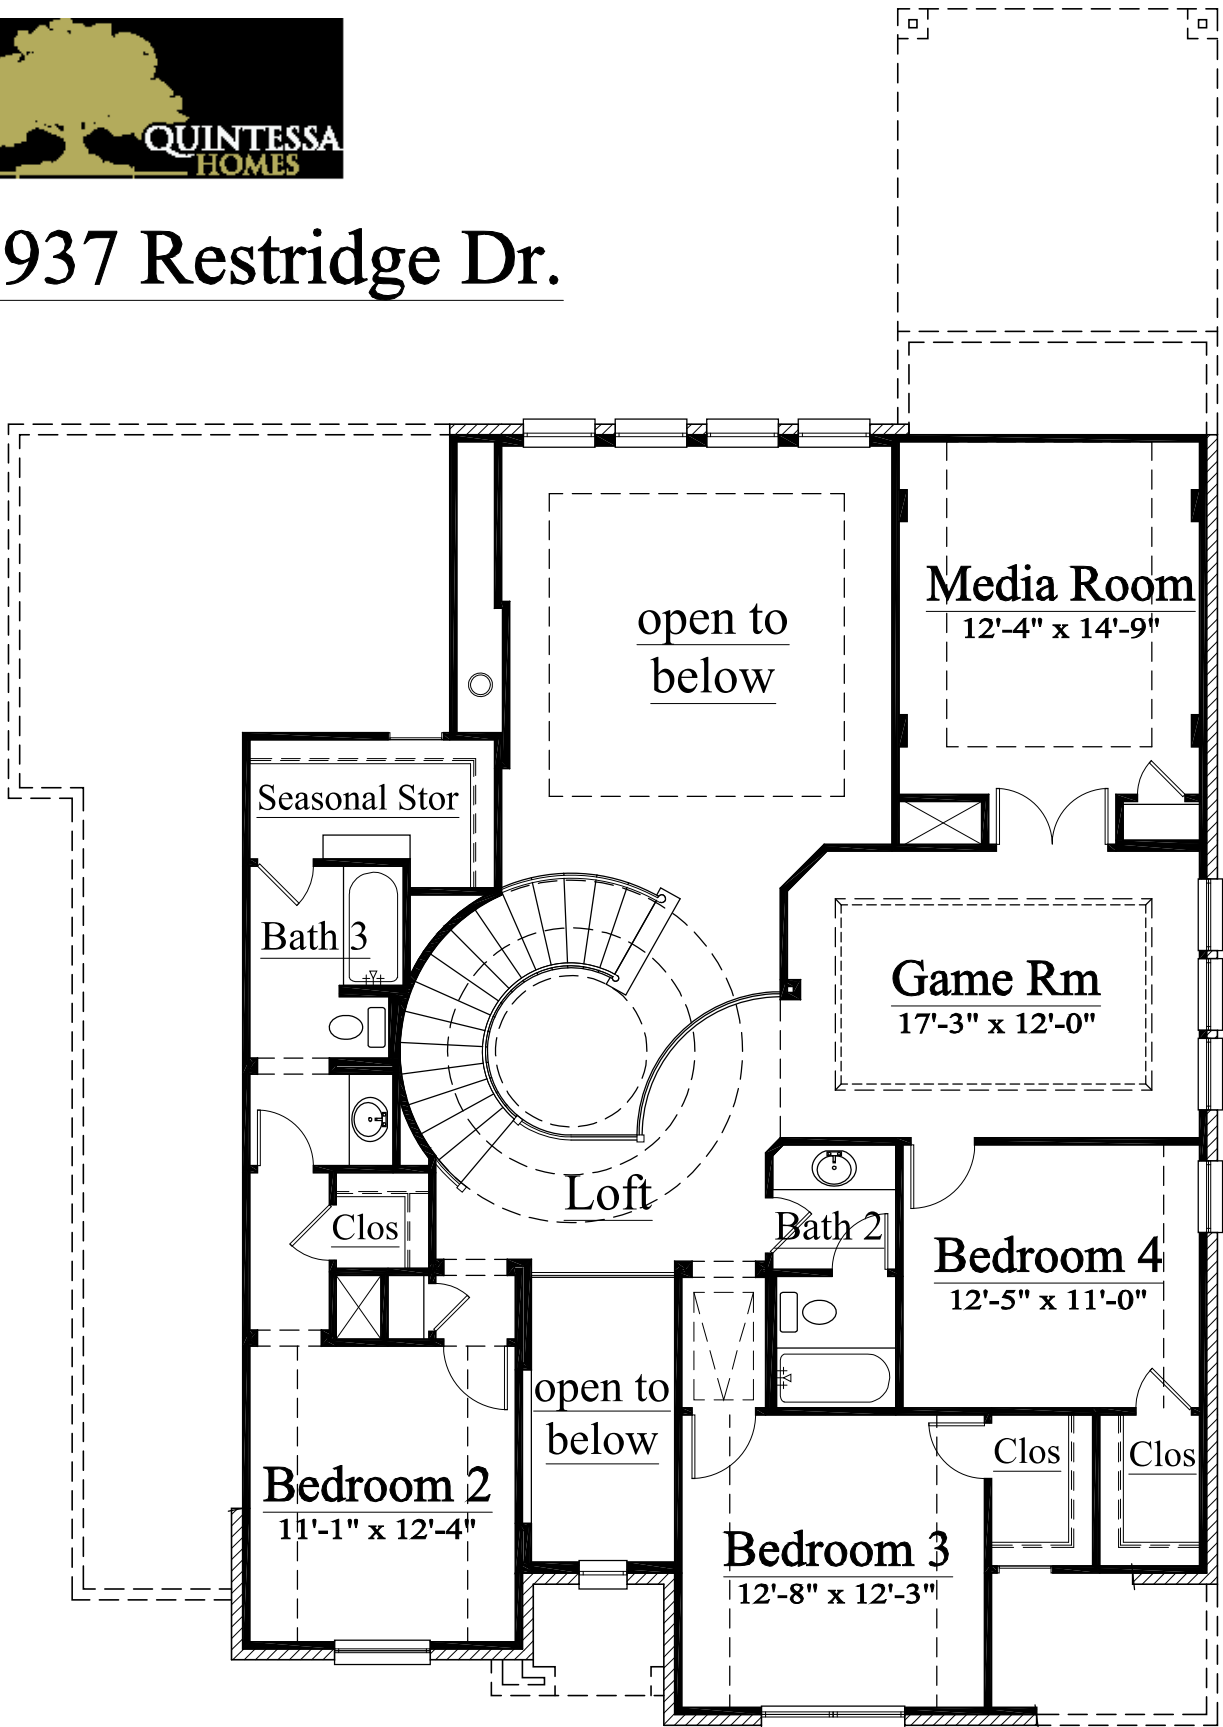

## 2nd FLOOR PLAN

SCALE: 1/8" = 1'-0"



# 1937 Restridge Dr.



## FRONT ELEVATION

SCALE: 1/8" = 1'-0"