


Owner: _____ Date: _____


© 2003 CAD DESIGNS


Owner -

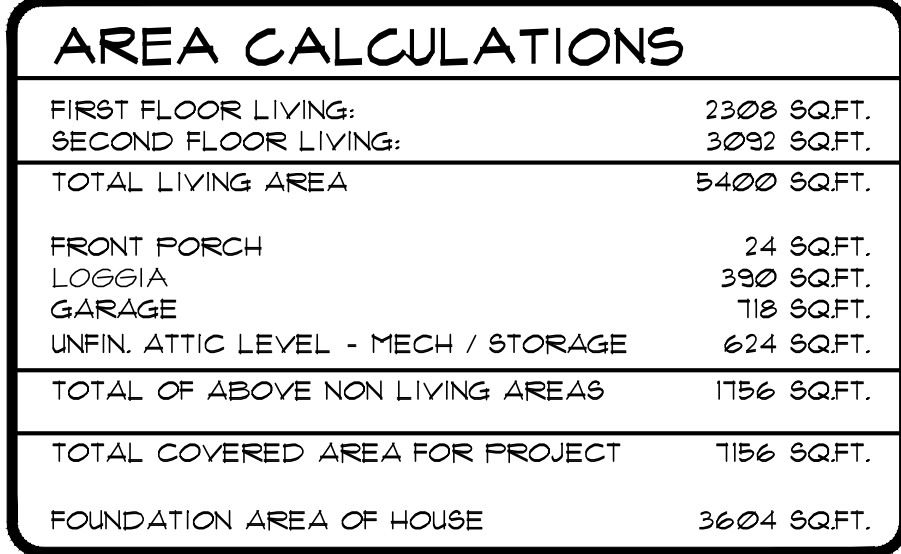

[5&4] DENOTES FIN. FLR. ELEV.

ALL STUDS ON FIRST FLOOR TO BE 2x6 UNLESS NOTED OTHERWISE

 = 2X4 STUDS AT 16" O.C.

 = MIN. 2X6 STUDS AT 16" O.C.

DET. NO. / SHEET NO.
FOR JAMB DETAIL

2/9/2

FIRST FLOOR PLAN

1/4" = 1'-0"

2