


UNIT G

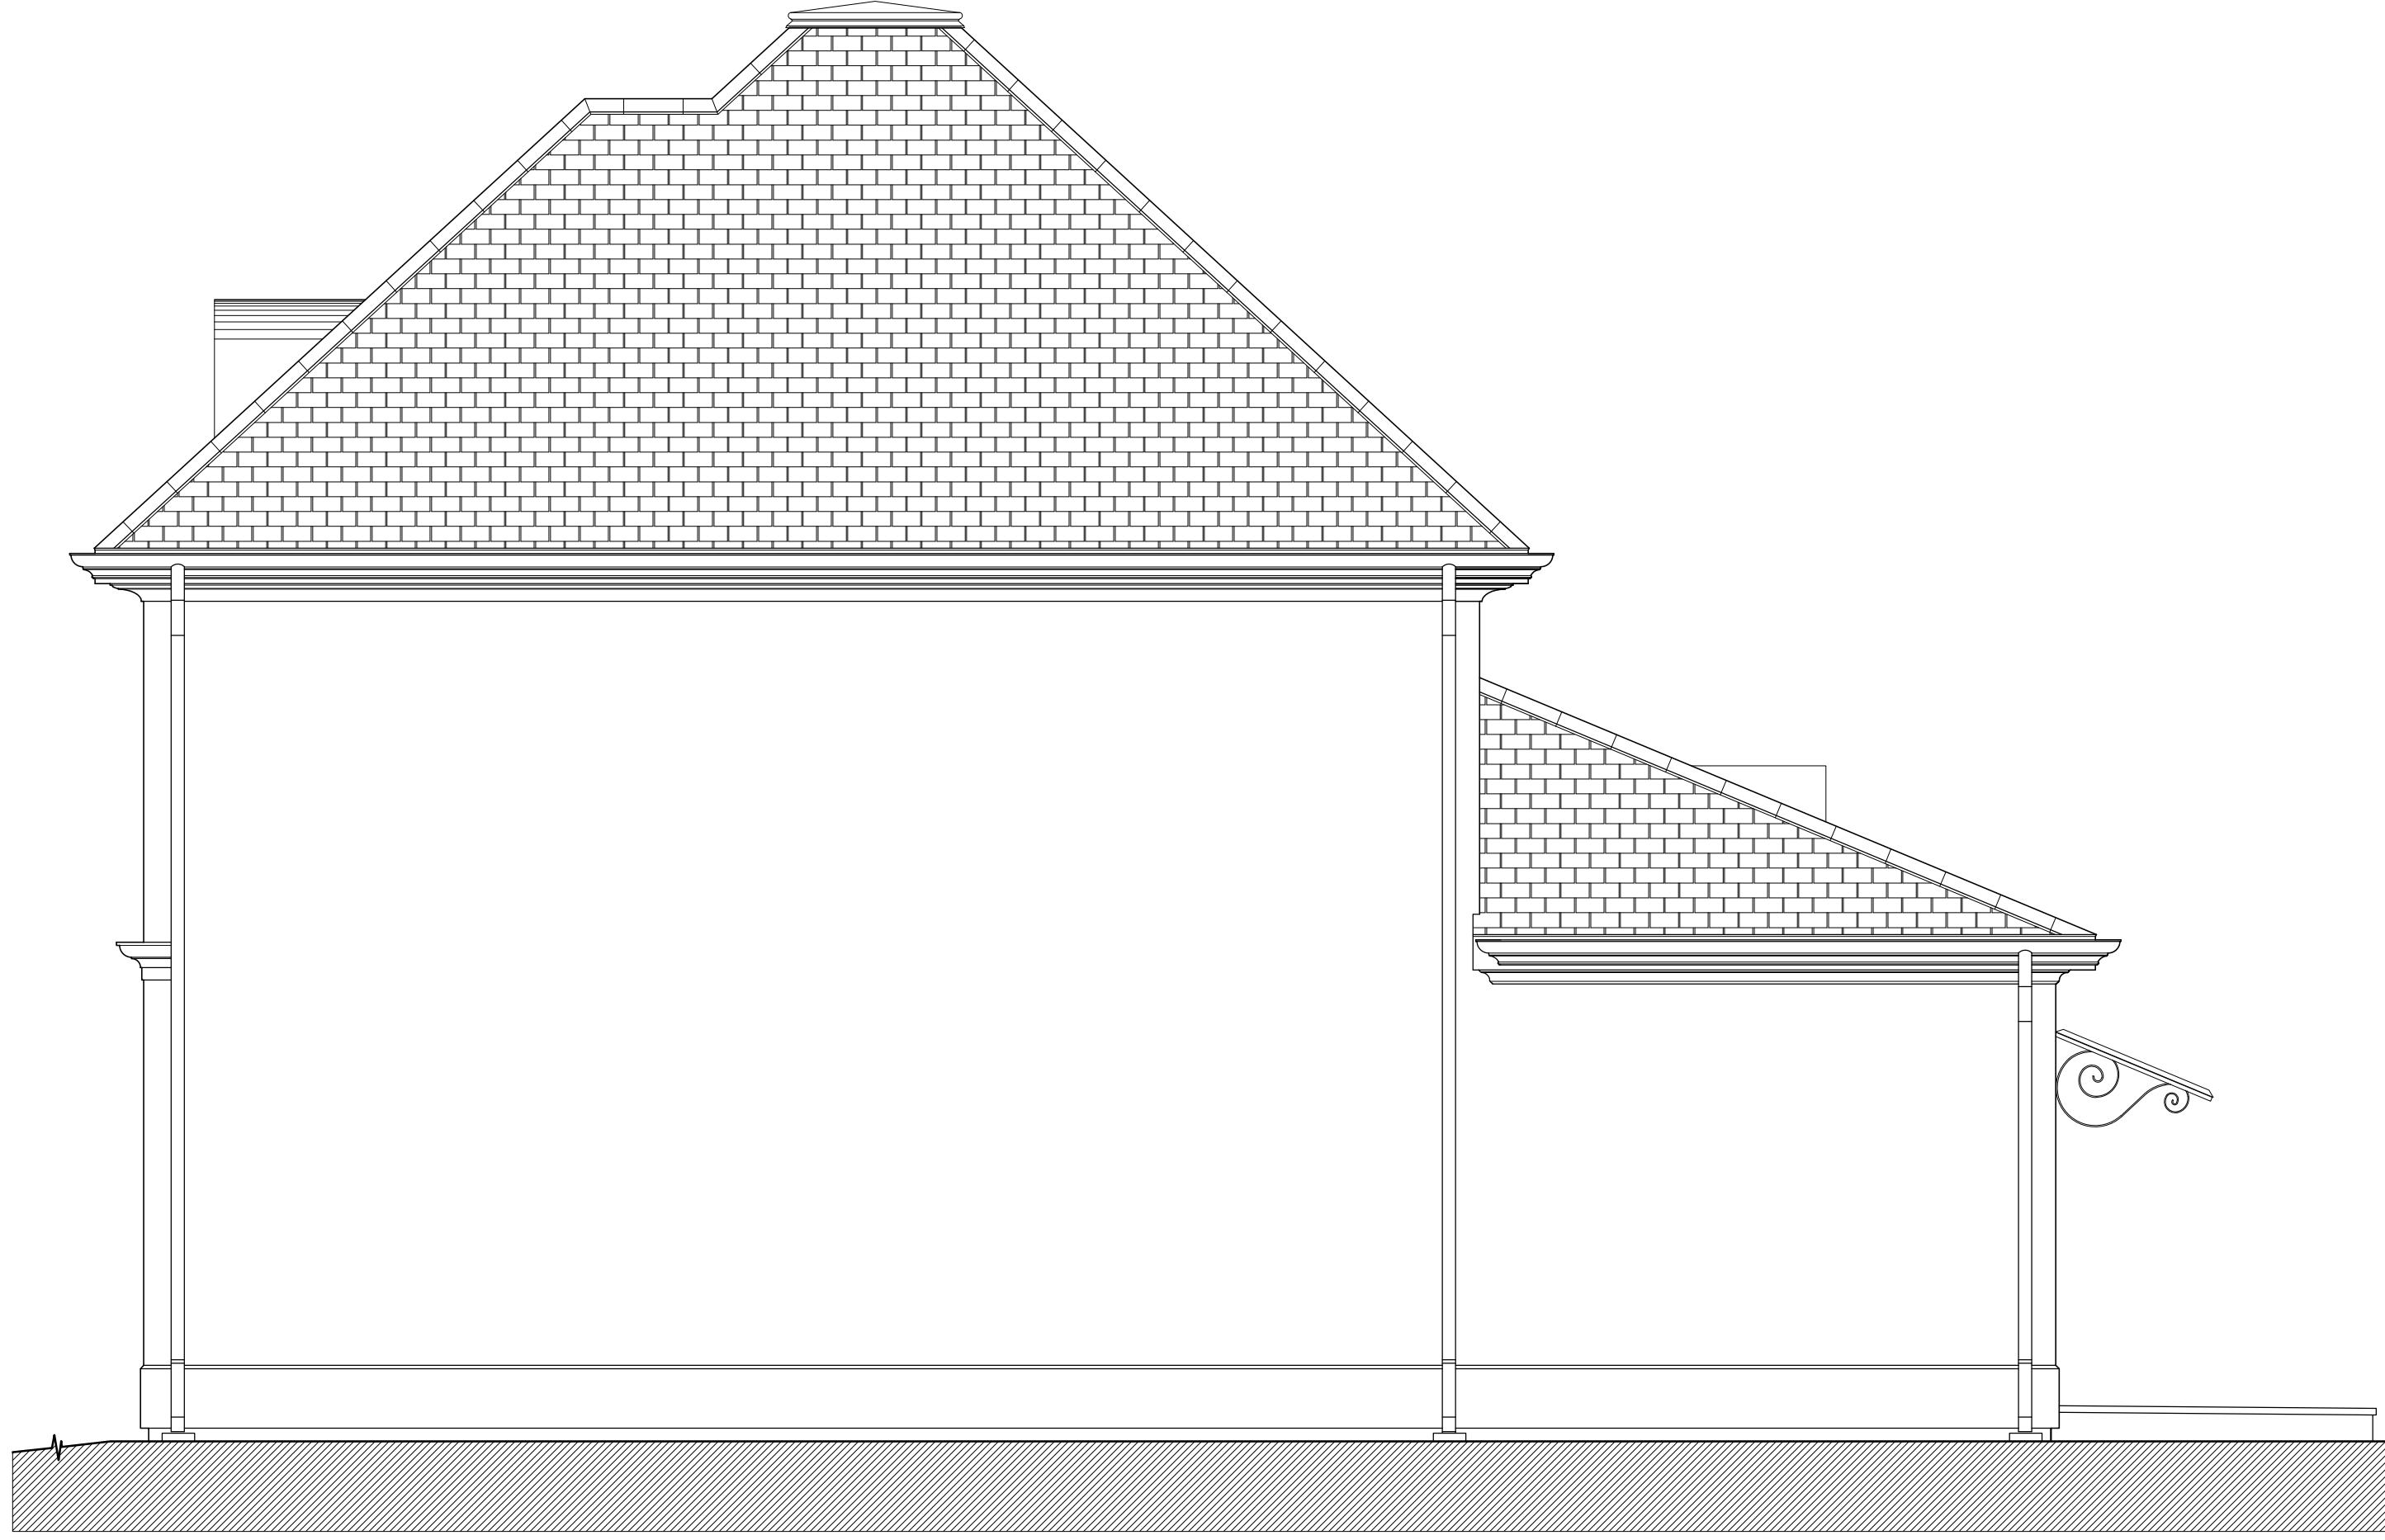

4 RIGHT ELEVATION  
1/4"=1'-0"



3 REAR ELEVATION  
1/4"=1'-0"



2 LEFT ELEVATION  
1/4"=1'-0"



1 FRONT ELEVATION  
1/4"=1'-0"

A - 01

BOULEVARD GREEN  
AT VISION PARK, TEXAS

DRAWING: 1272-G-ELEV SCALE: 1/4"=1'-0"  
DRAWN: RJS DATE: 06-26-17  
PROJECT: 1272SHE FOLIO:

REVISED:

ARCHITECTS  
THE HOPKINS COMPANY  
TEXAS REGISTRATION: BR1888

A - 01