



FRONT ELEVATION A

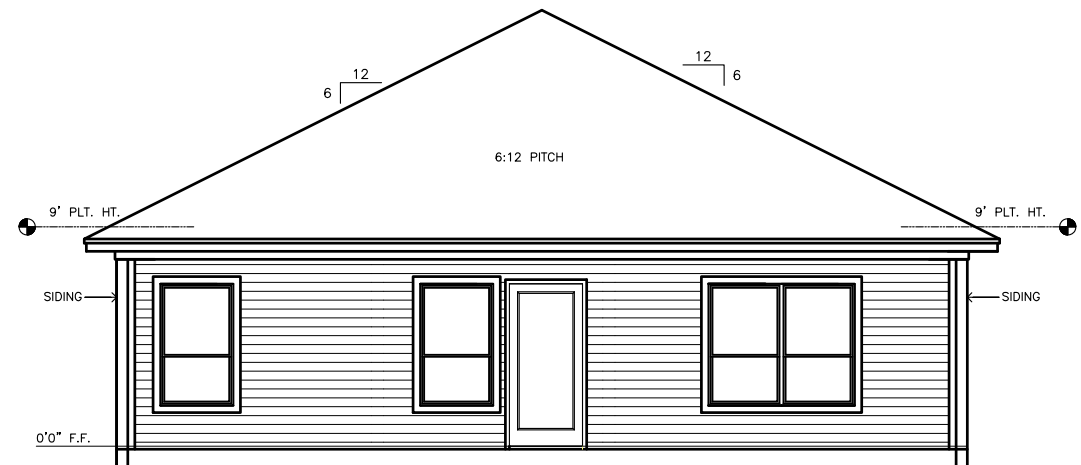

REAR ELEVATION A

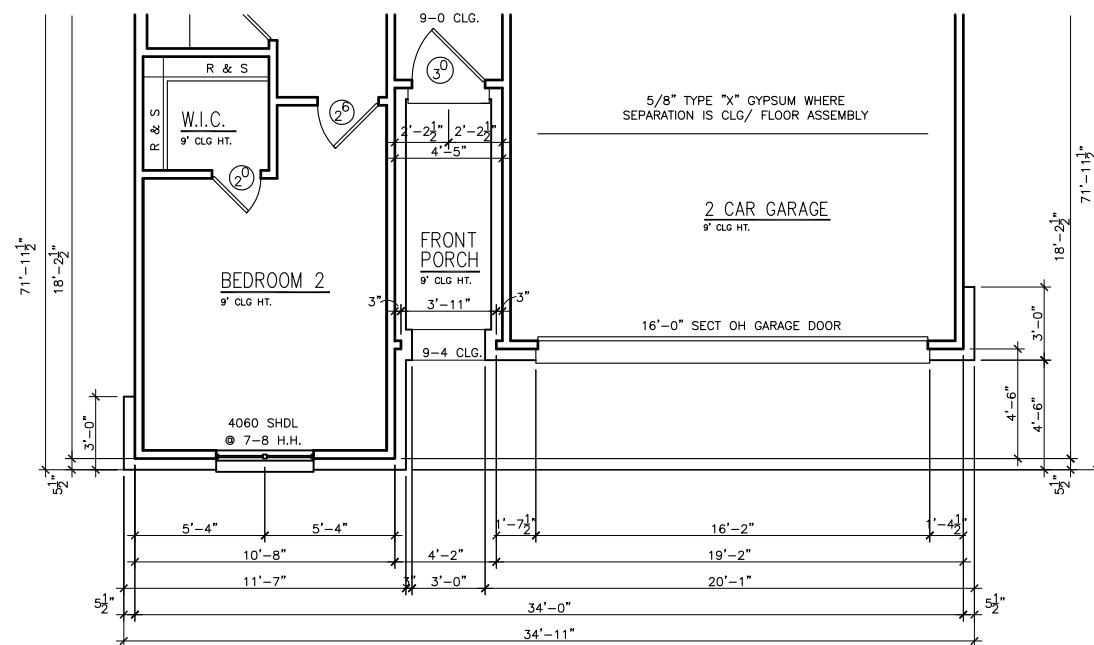


ELEVATION A
PARTIAL FLOOR PLAN


9'-0" NOM. PLT. HT. TYP. UNO



CENSEO HOMES		Scale 1/8"=1'-0"
ELEVATION A FRONT & REAR ELEVATIONS		Date 01/23/19
		Sheet 1 OF 8
Drawing No.	4514	Rev. 1

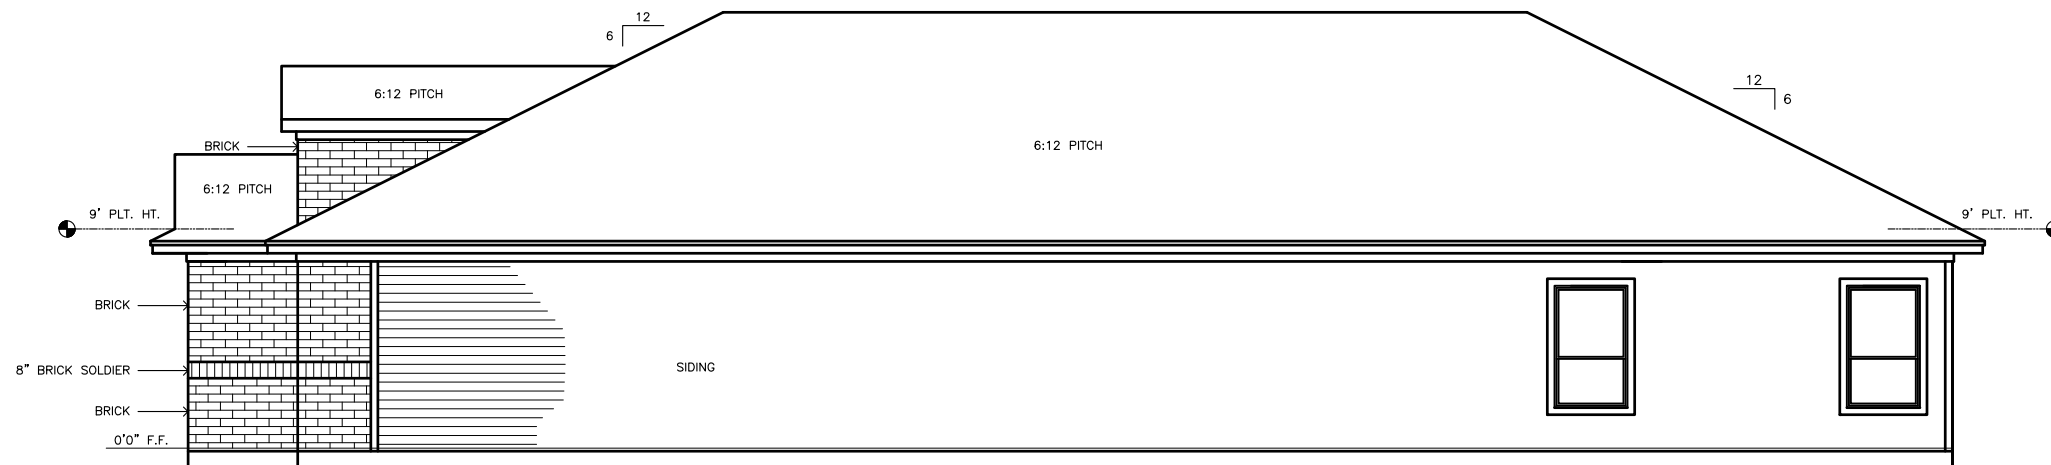


RIGHT ELEVATION A

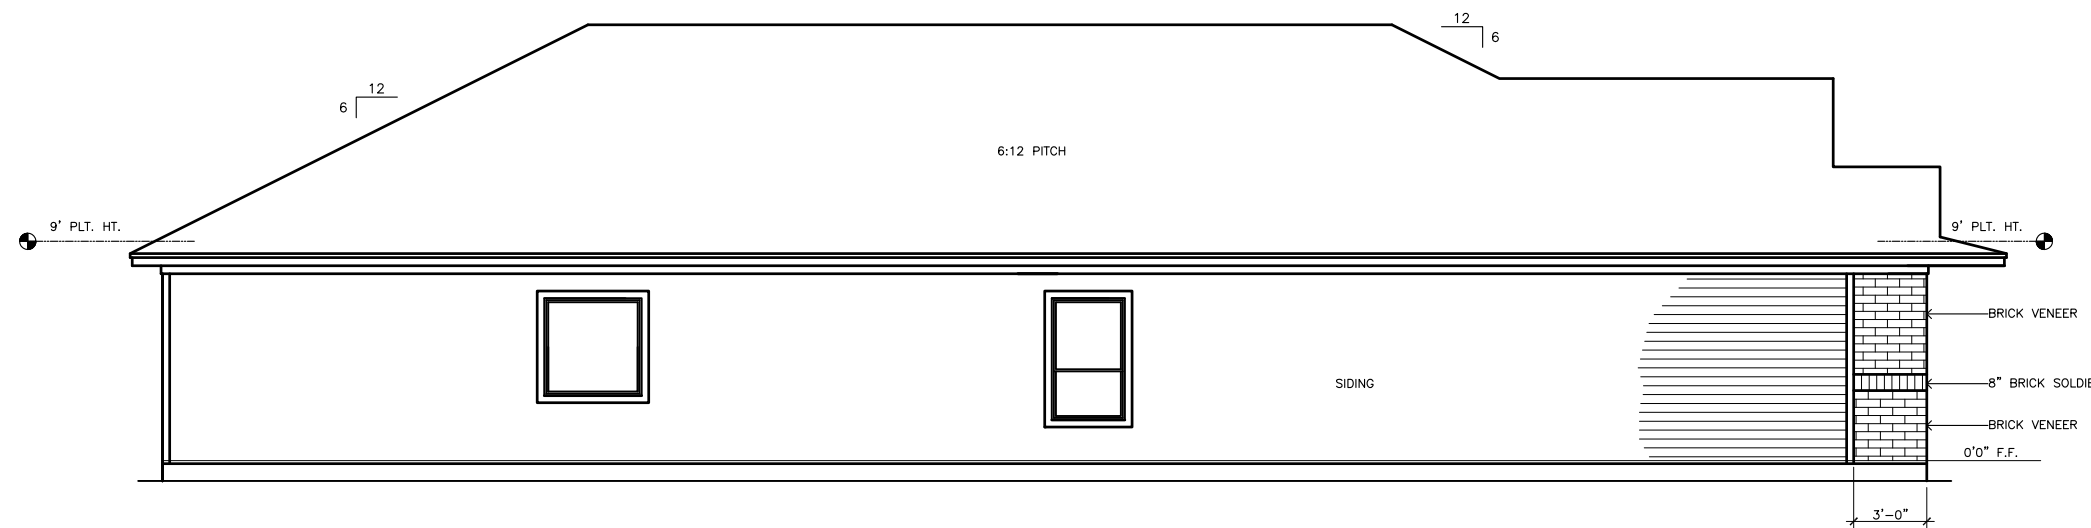


LEFT ELEVATION A




CENSEO HOMES		Scale 1/8"=1'-0"
ELEVATION A RIGHT & LEFT ELEVATIONS		Date 01/23/19
Drawing No. 4514		Sheet 2 OF 8
		Rev. 1

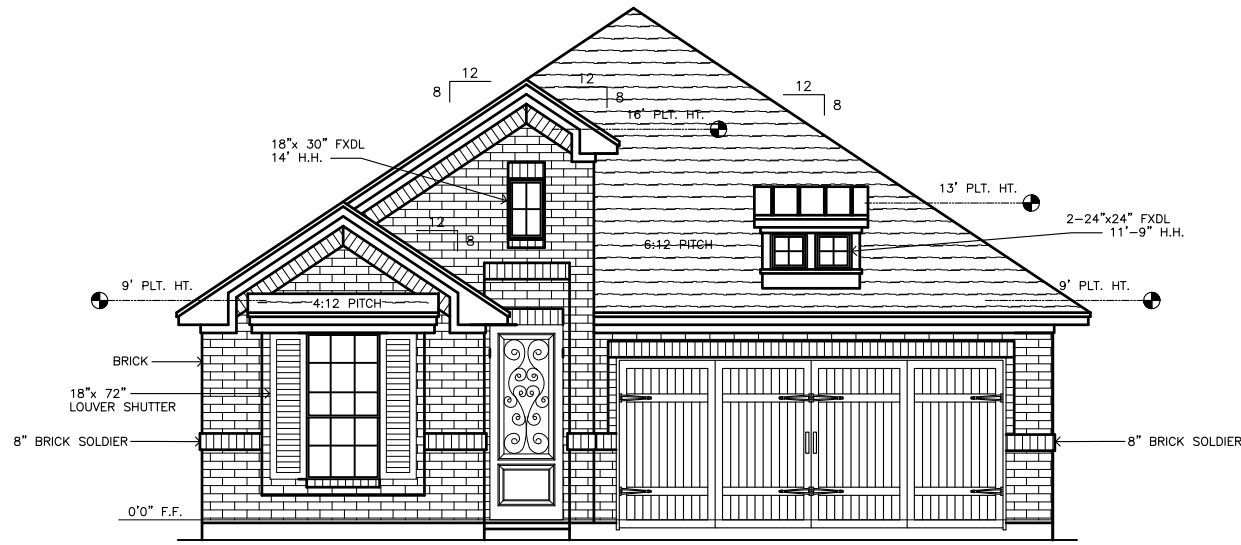

FRONT ELEVATION B

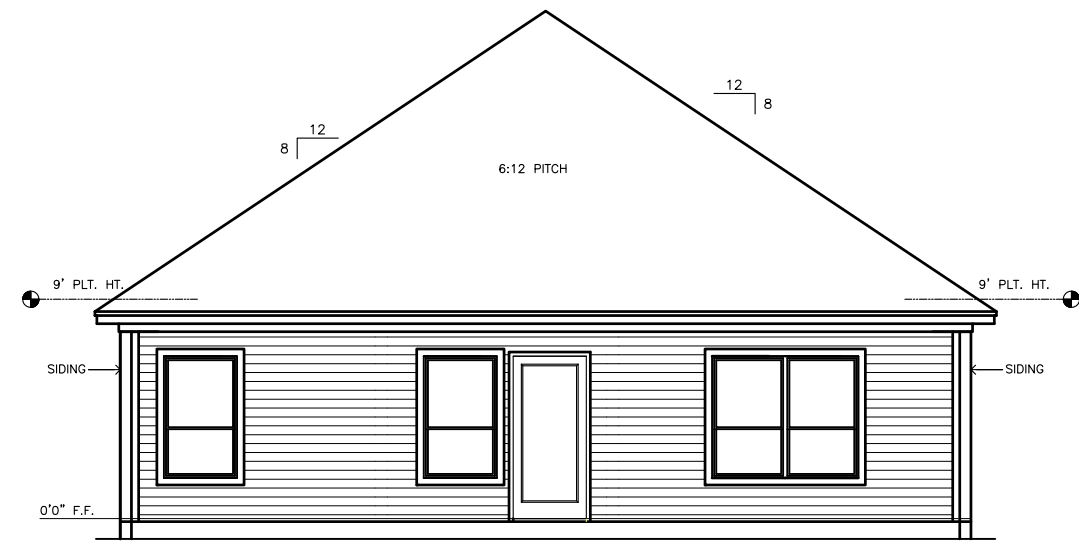

REAR ELEVATION B

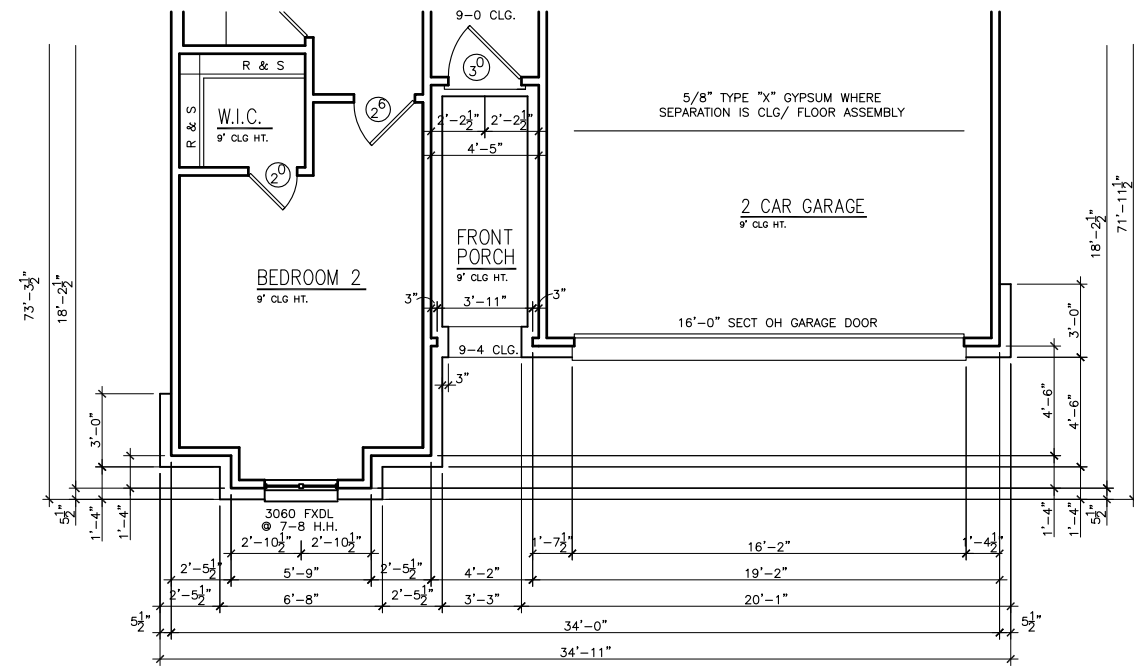


ELEVATION B
PARTIAL FLOOR PLAN


9'-0" NOM. PLT. HT. TYP. UNO



CENSEO HOMES		Scale 1/8"=1'-0"
ELEVATION B FRONT & REAR ELEVATIONS		Date 01/23/19
Drawing No. 4514		Sheet 3 OF 8
		Rev. 1

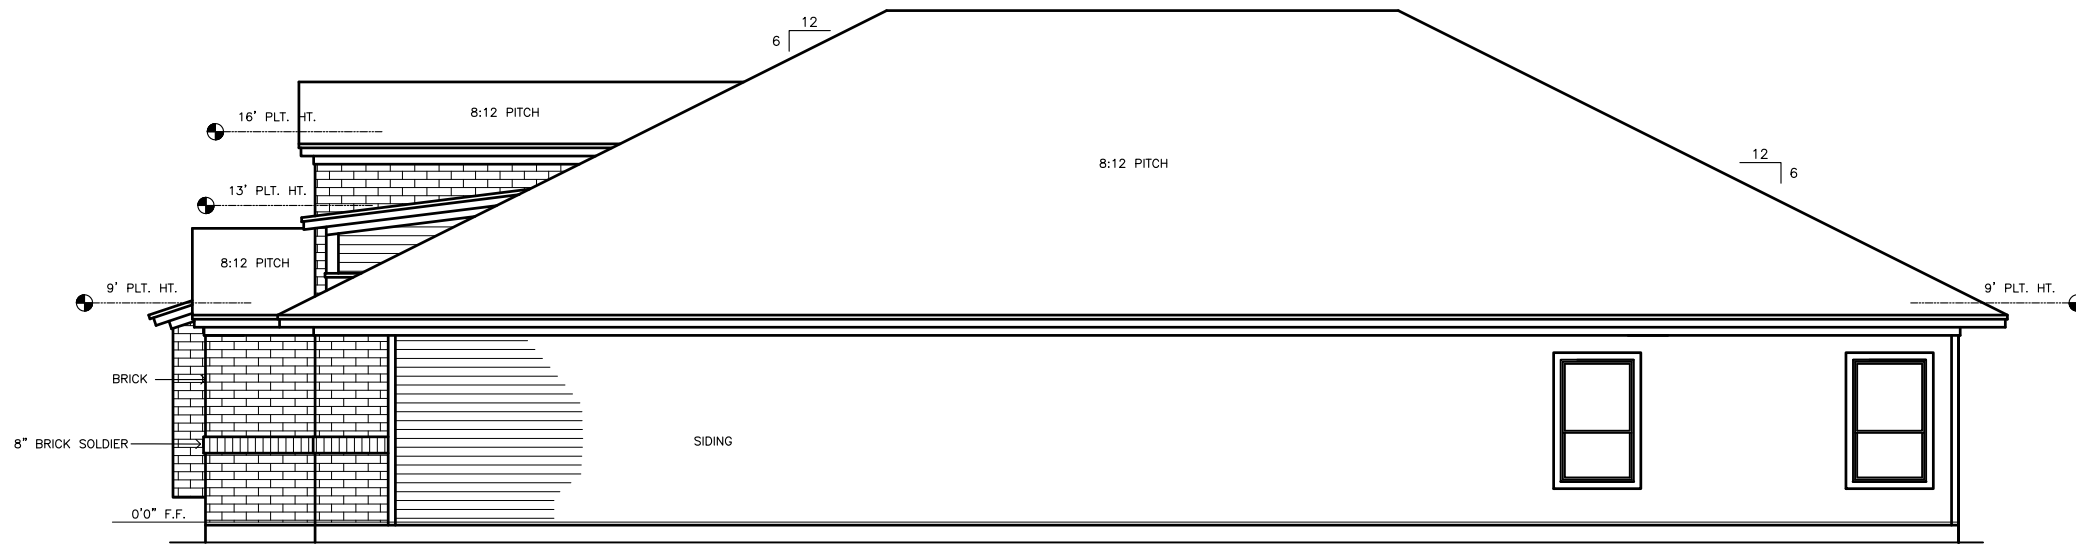


RIGHT ELEVATION B

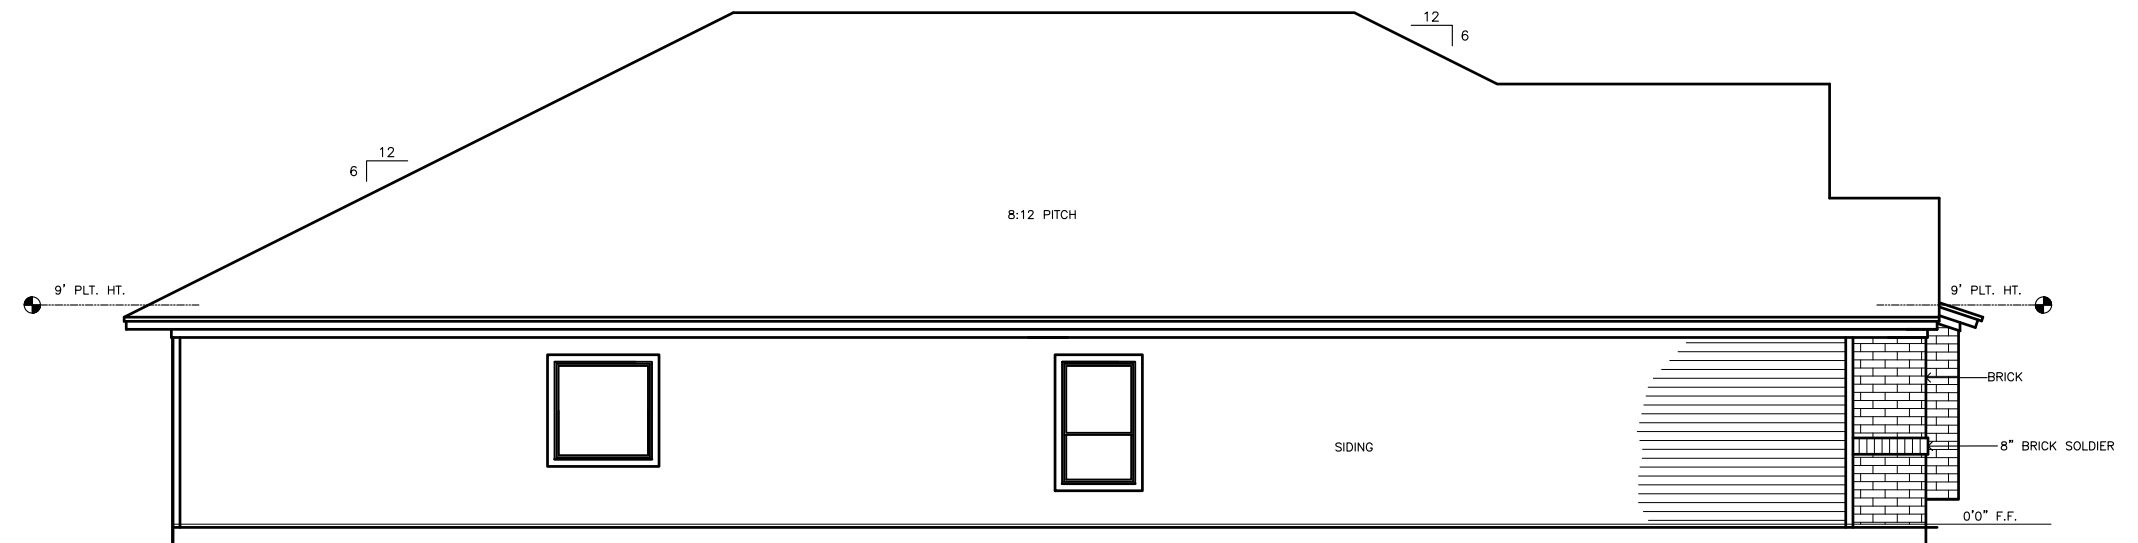


LEFT ELEVATION B




CENSEO HOMES		Scale 1/8"=1'-0"
ELEVATION B RIGHT & LEFT ELEVATIONS		Date 01/23/19
		Sheet 4 OF 8
Drawing No.	4514	Rev. 1

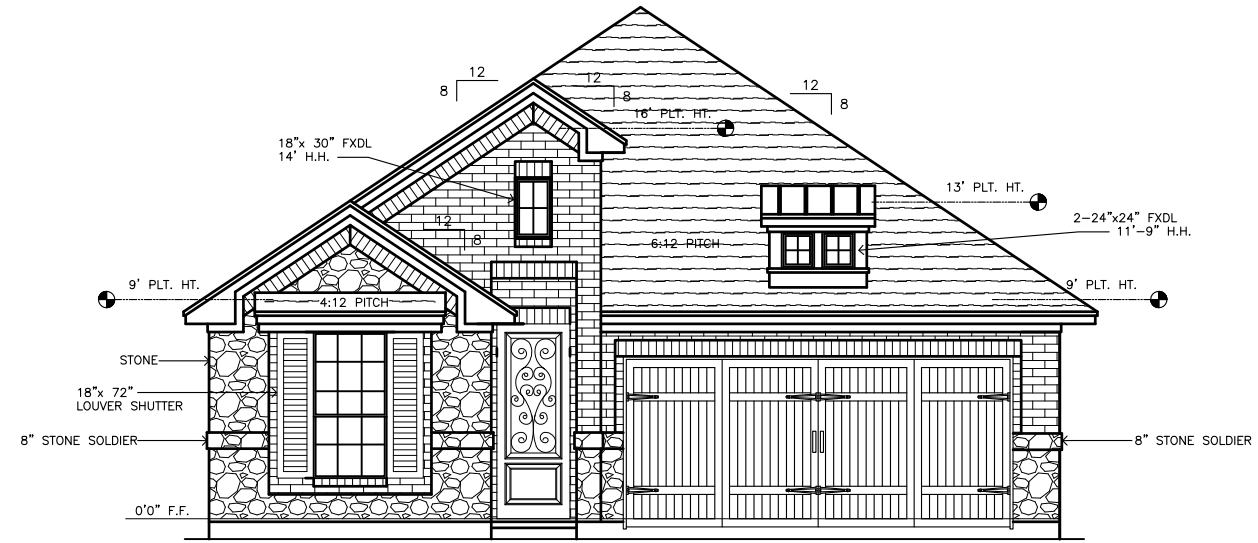

FRONT ELEVATION B
STONE OPTION

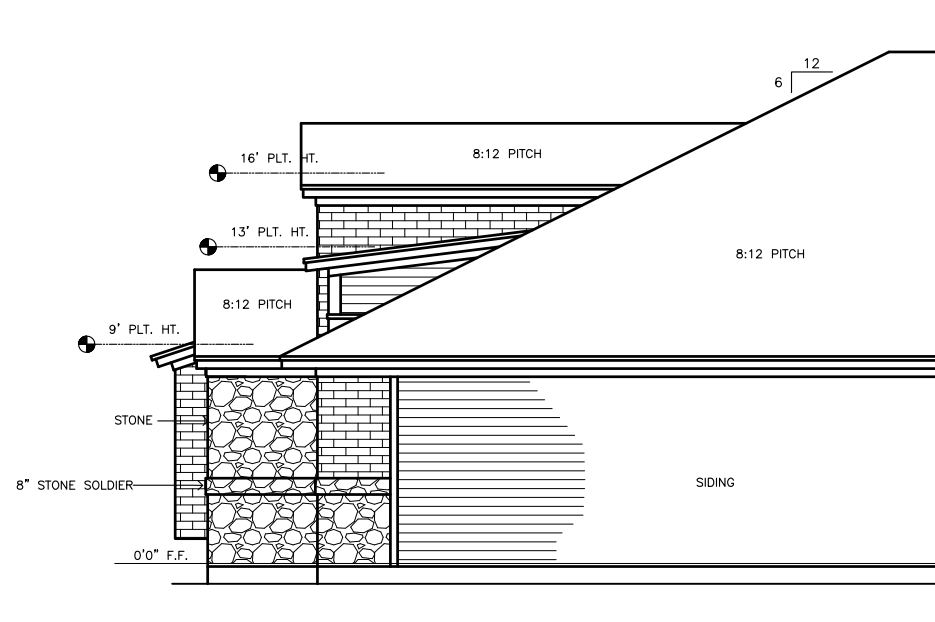


RIGHT ELEVATION B
STONE OPTION

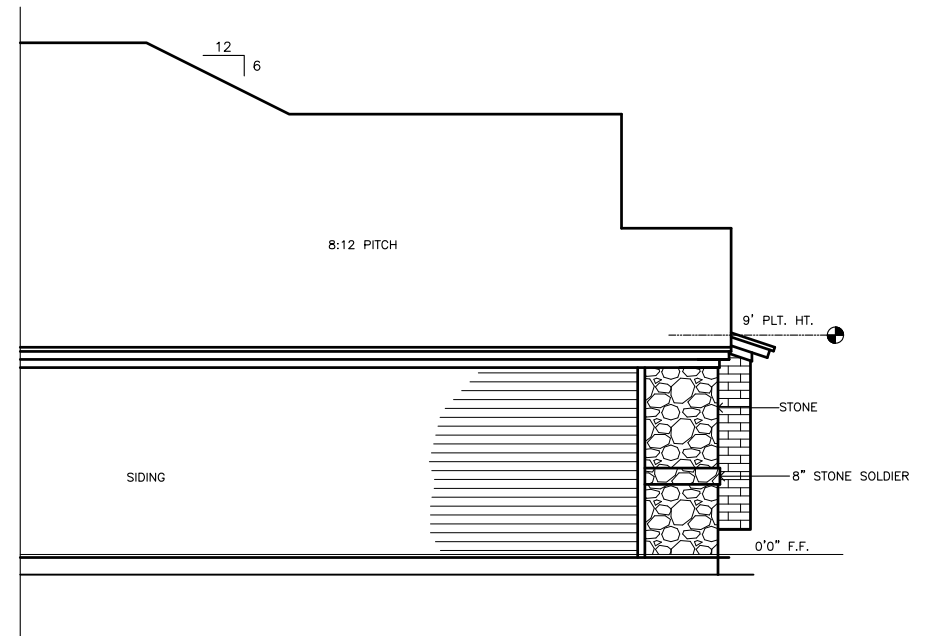


LEFT ELEVATION B
STONE OPTION




CENSEO HOMES		Scale 1/8"=1'-0"
ELEVATION B STONE OPTION		Date 01/23/19
Drawing No. 4514		Sheet 5 OF 8
		Rev. 1

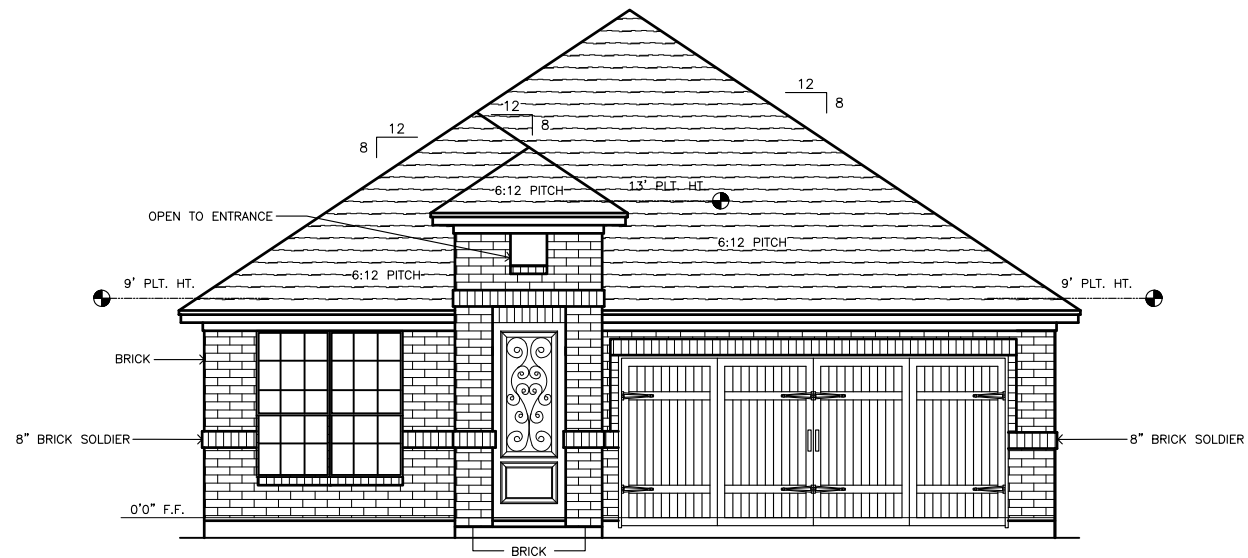

FRONT ELEVATION C

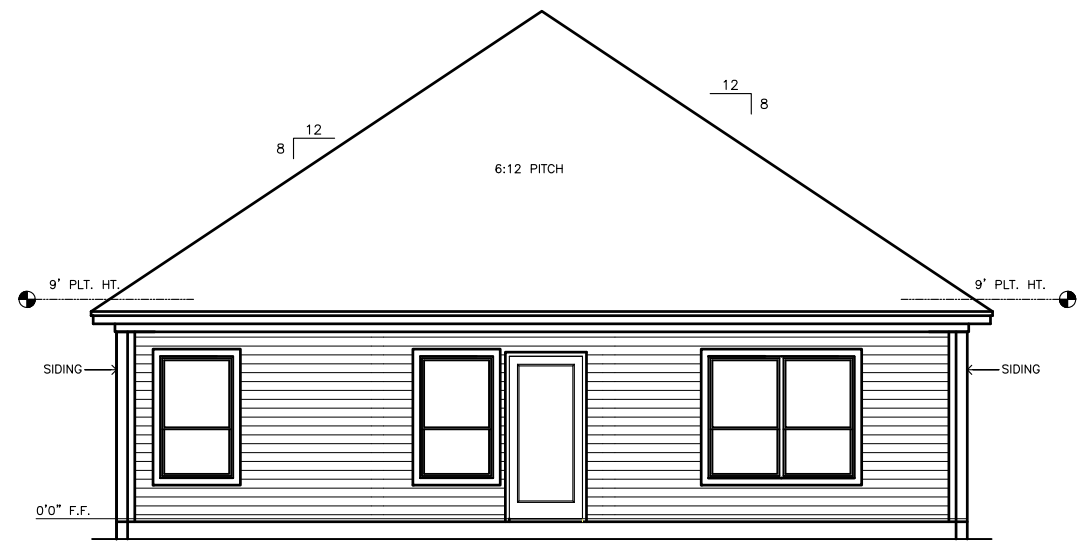

REAR ELEVATION C

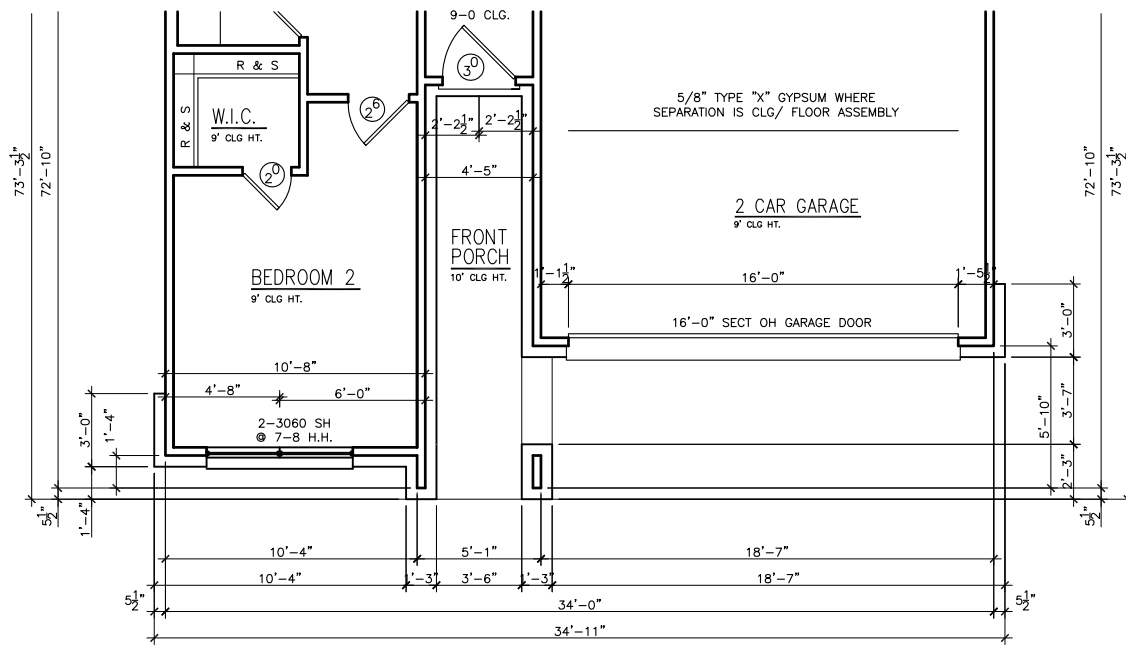


ELEVATION C
PARTIAL FLOOR PLAN


9'-0" NOM. PLT. HT. TYP. UNO



CENSEO HOMES		Scale 1/8"=1'-0"
ELEVATION C FRONT & REAR ELEVATIONS		Date 01/23/19
		Sheet 6 OF 8
Drawing No.	4514	Rev. 1

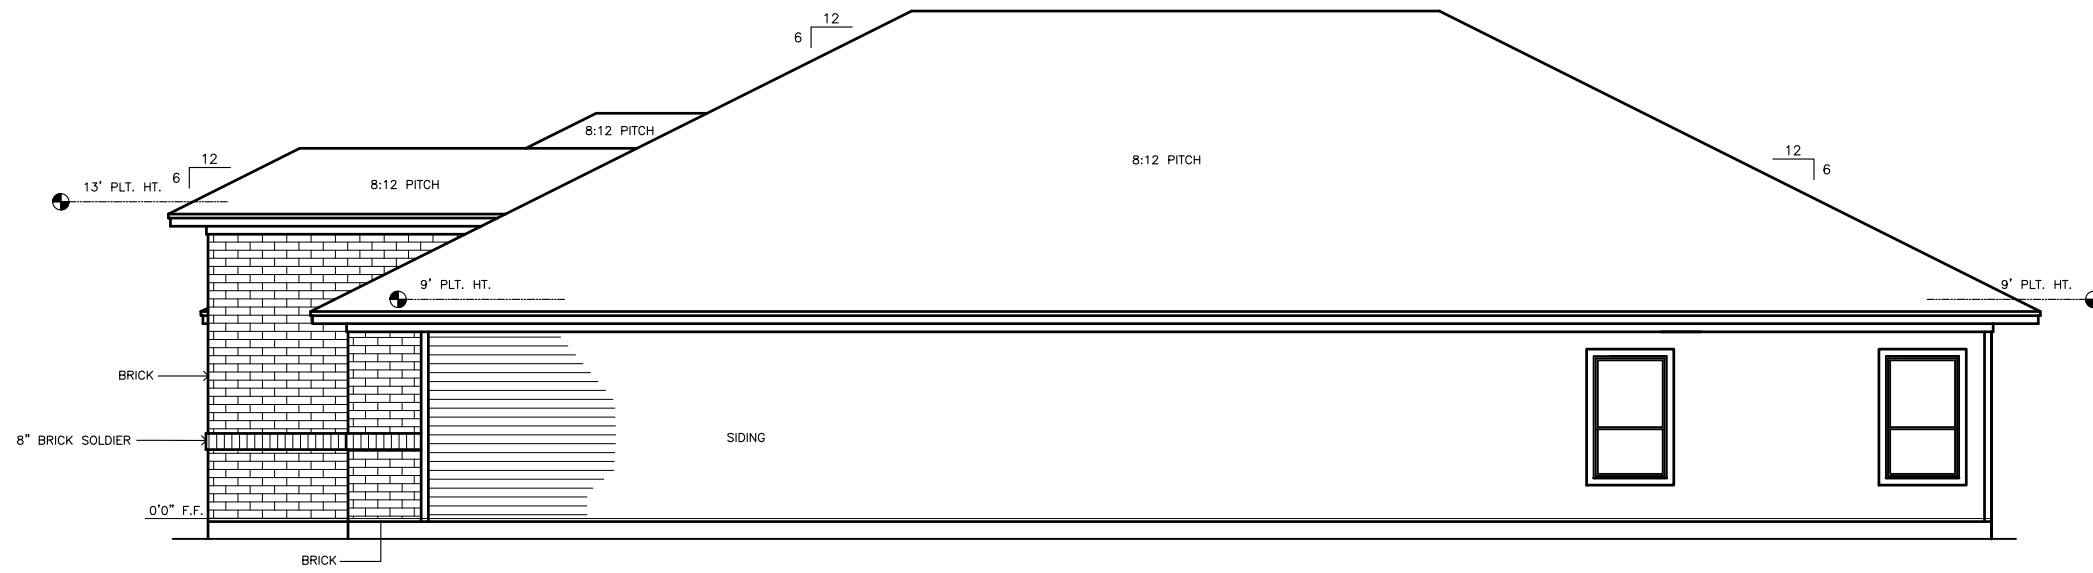


RIGHT ELEVATION C

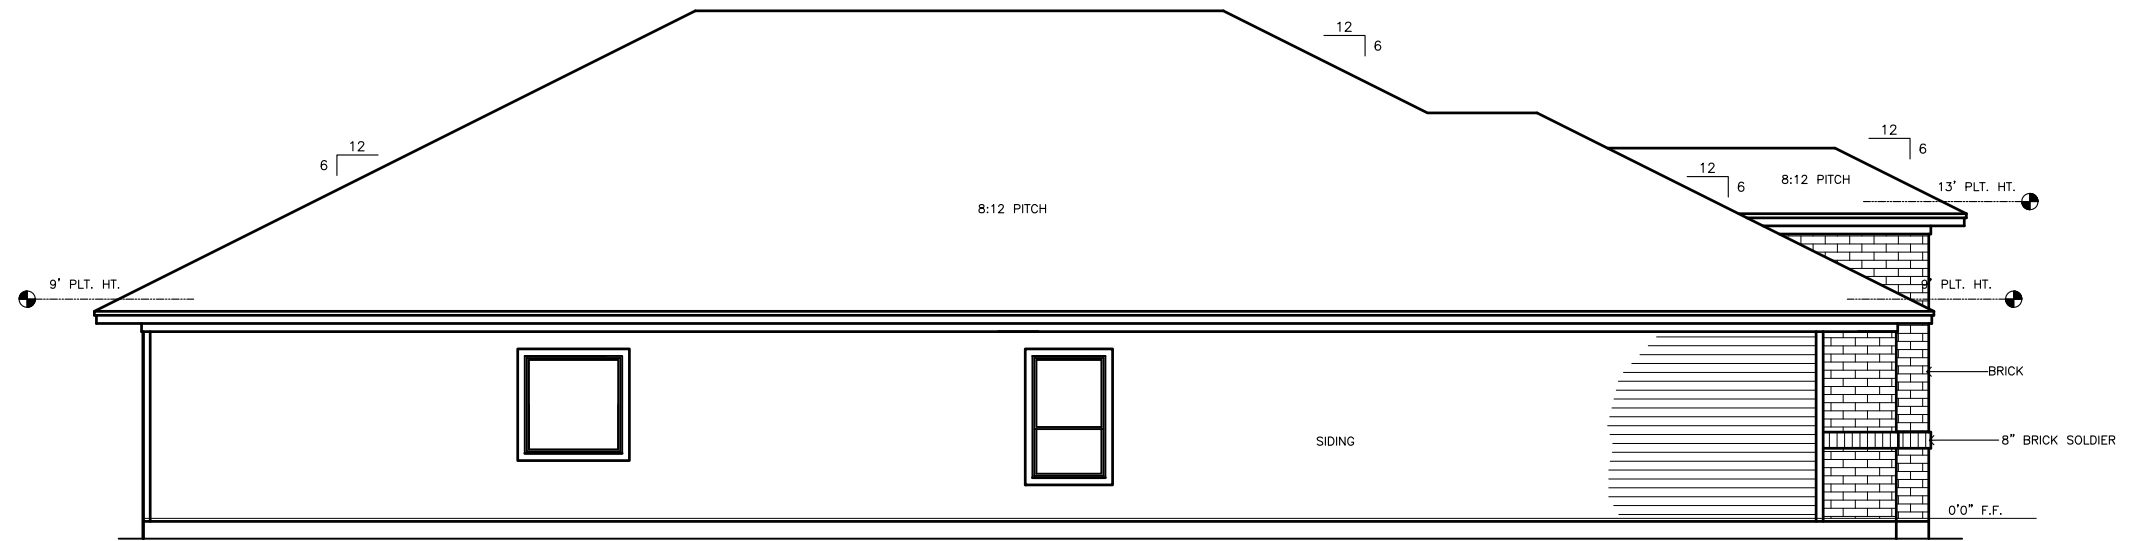


LEFT ELEVATION C




CENSEO HOMES		Scale 1/8"=1'-0"
ELEVATION C RIGHT & LEFT ELEVATIONS		Date 01/23/19
		Sheet 7 OF 8
Drawing No.	4514	Rev. 1

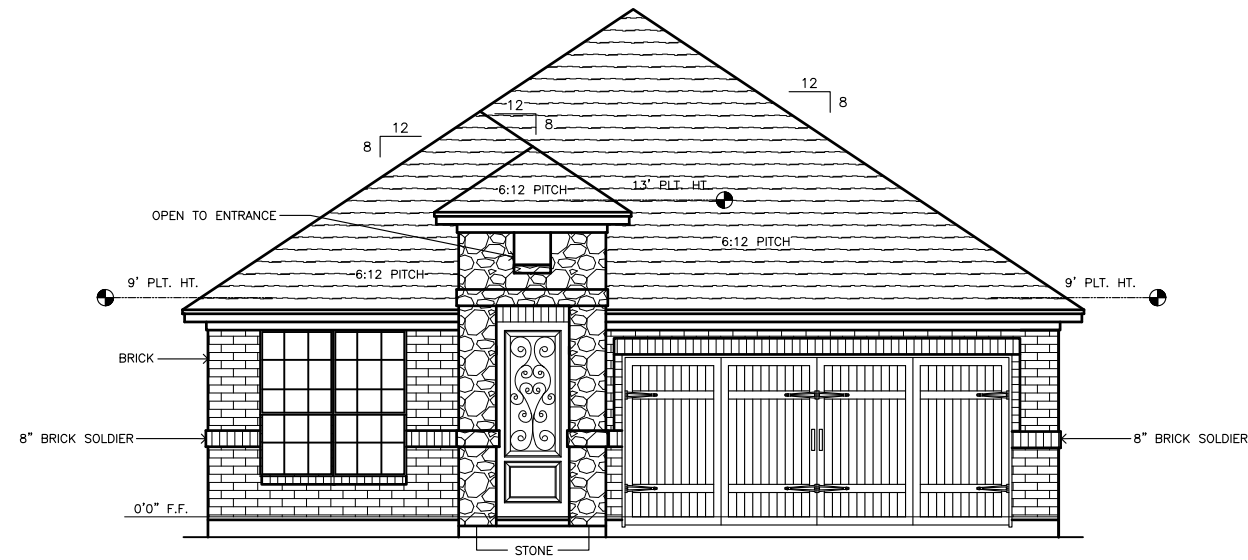

FRONT ELEVATION C
STONE OPTION

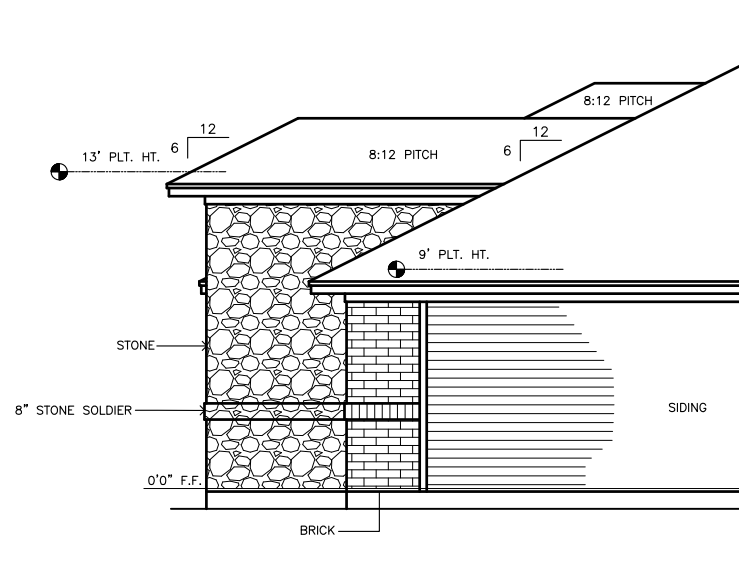

RIGHT ELEVATION C
STONE OPTION

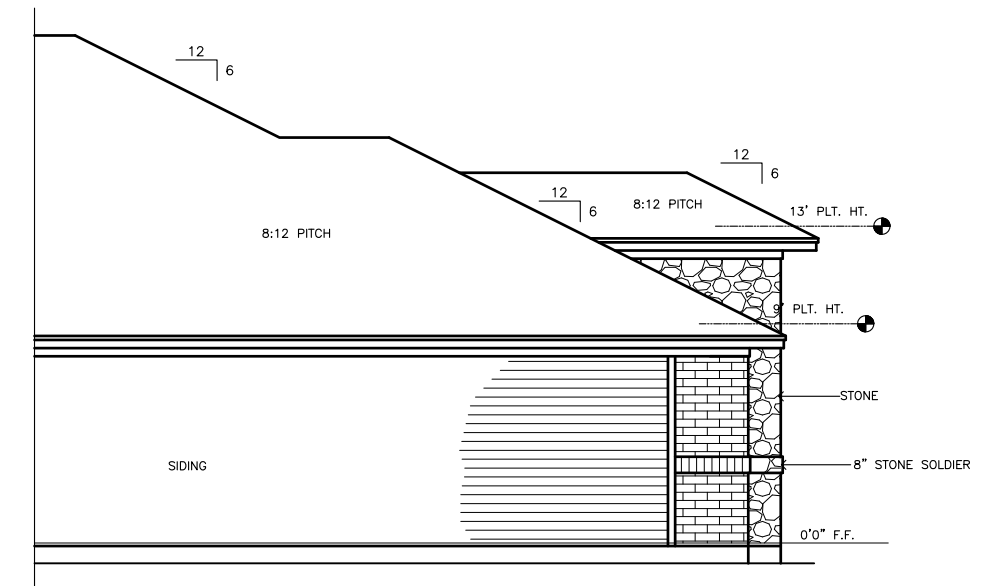

LEFT ELEVATION C
STONE OPTION



CENSEO HOMES	Scale	1/8"=1'-0"
	Date	01/23/19
ELEVATION C STONE OPTION	Sheet	8 OF 8
	Rev.	1
Drawing No.	4514	