



FIRST FLOOR PLAN
(9' Ceiling)

AREA SCHEDULE	
NAME	AREA
First Floor	724.1 sq ft.
Second Floor	927.4 sq ft.
Total Living	1,651 sq ft.
Garage	433 sq ft.
Porch	22 sq ft.
Total Covered	2,106 sq ft.

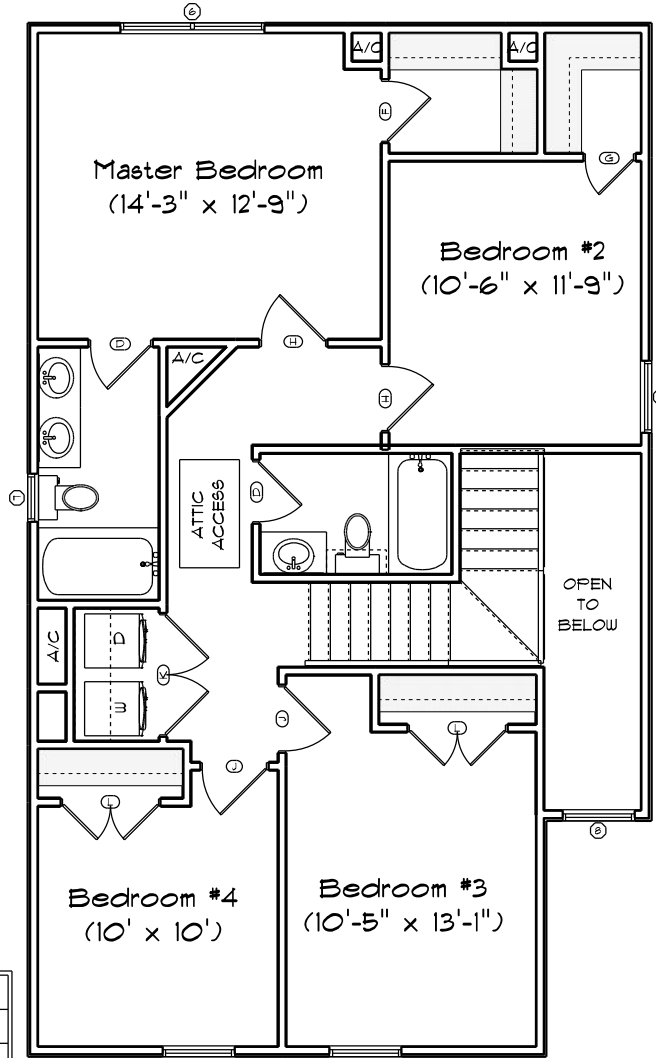

SECOND FLOOR PLAN
(8' Ceiling)

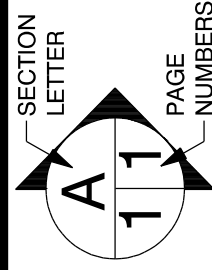

D&G Group, LLC

6314 Cebrta St.
Houston Texas 77091
PHONE: 281-698-0531

PAGE: **1 / 1**
PR

K-Tex Services, LLC

4008 Louetta Rd., Ste. 107
Spring TX 77388
PHONE: 713-201-2807
Kevin@K-TexServices.com

DRAWN BY: K Garza
SCALE: 1/8" = 1'-0"
DATE: Monday, June 18, 2018

