


PLAN 720 - 3292 SQ. FT.

6/15/01

HALLEY, BRUCE OR CINDY
6306 LAGUNA FALLS CT.
055-0132

no closets
ygl

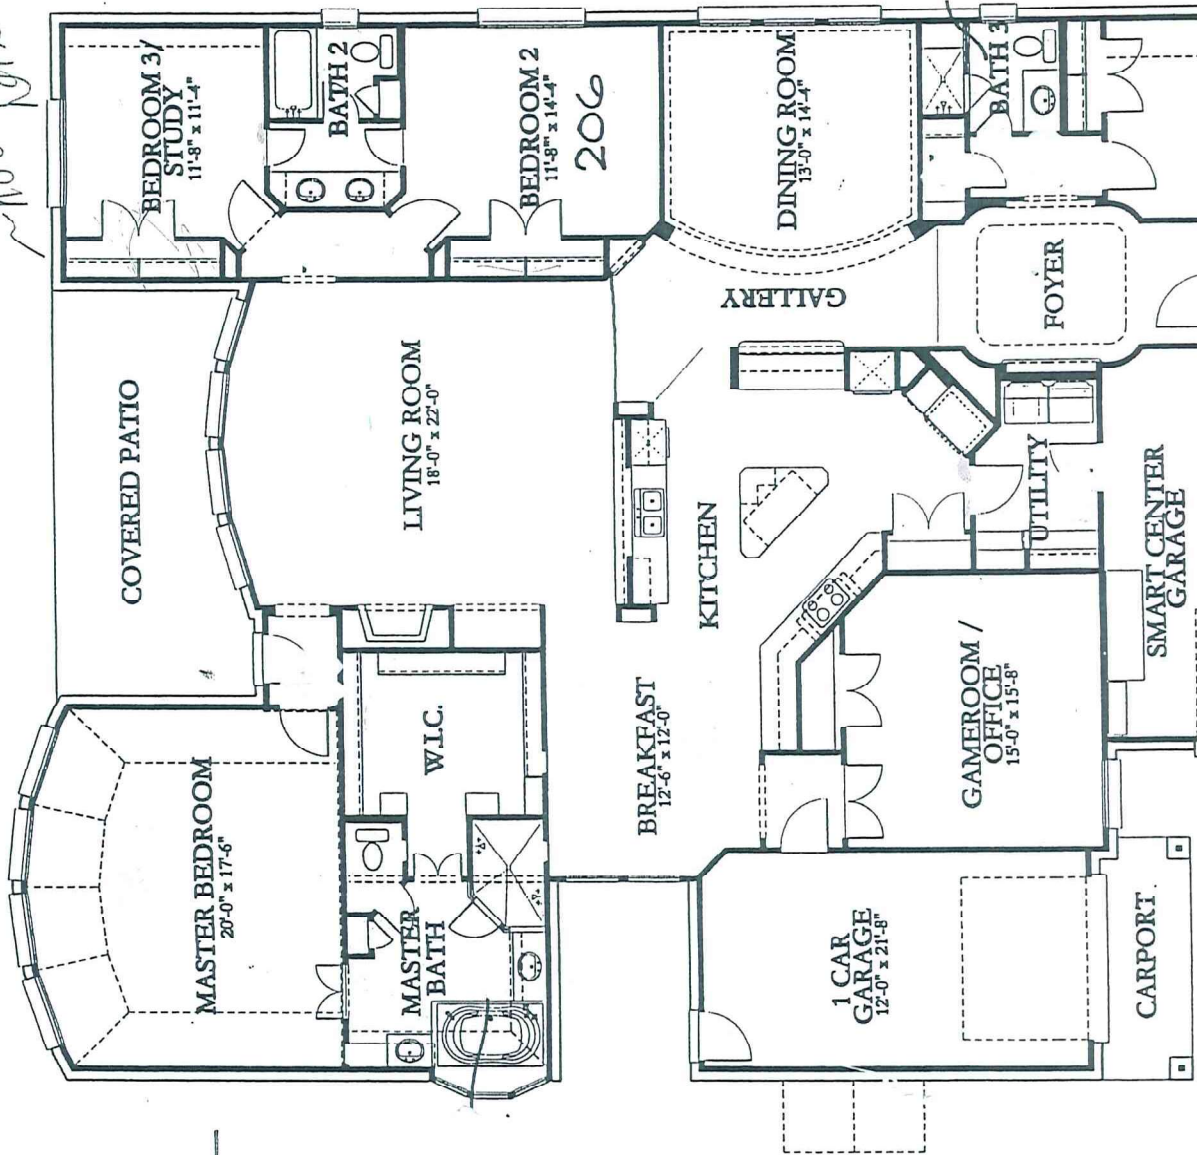


ACCEPTED:
OK

DATE:
10/25/03



THIS PLAN

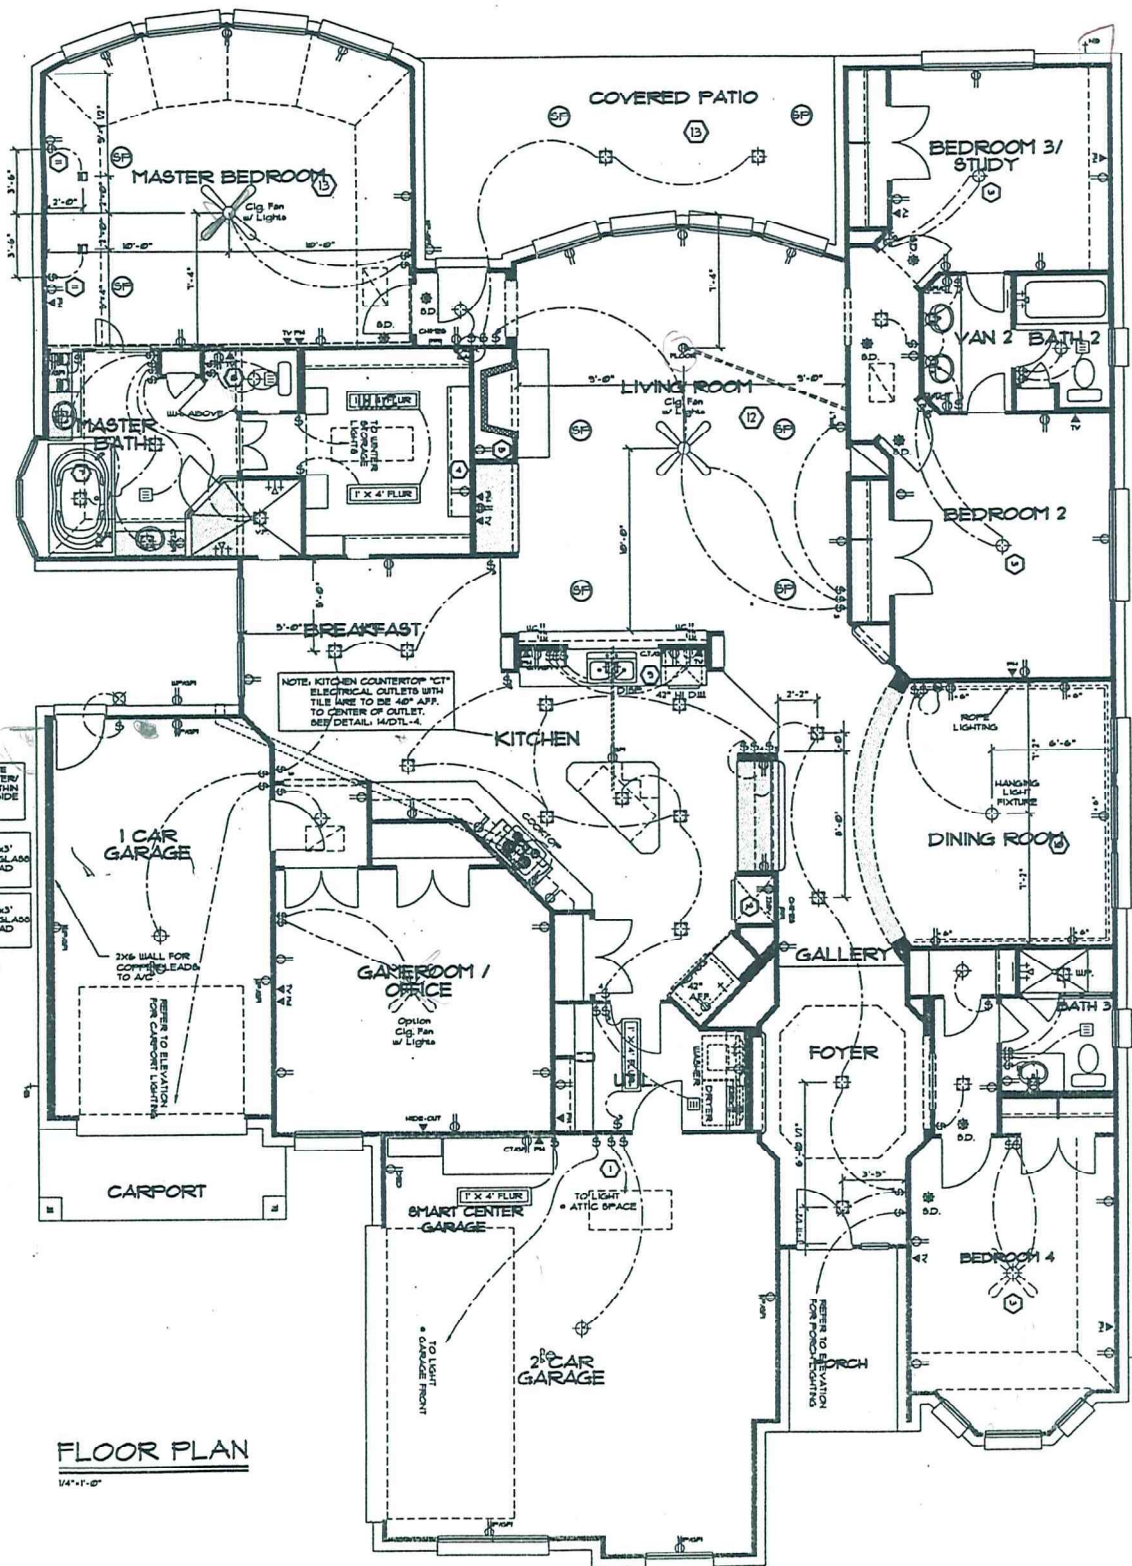

FLOOR PLAN

1/4"=1'-0"

REVISIONS	
02-04-00	
05-01-00	
05-22-00	
07-31-00	
02-01-01	
03-01-01	
03-15-01	
05-26-01	
04-01-01	
06-08-01	
07-31-01	
02-10-02	
08-04-02	

PLAN 720

Trendmaker
Homes.com

18285 Park Ten Place, Suite 300, Houston, Texas, 77054

ELECTRICAL
FLOOR PLAN

DATE
11-08-99

SHEET NO.
3.1

DRAWING FILE
120141