

ROOF PLAN


SCALE: 1/4" = 1'-0"

THESE PLANS SHALL COMPLY WITH THE PROVISIONS SET FORTH IN CHAPTER 11 OF THE INTERNATIONAL RESIDENTIAL CODE 2012.

A CUSTOM HOME FOR:
GLENDA
DITTA
PRIVATE ACERAGE
LOT: . BLK: . SECT: .

Mark W. Todd • Architects, Inc.
Architects • Planners • Consultants
1440 Lake Front Circle, Ste. 120
The Woodlands, Texas 77380
(281) 363-2593
FAX (281) 367-9053



© COPYRIGHT
MARK W. TODD • ARCHITECTS, INC.
THESE DRAWINGS AND SPECIFICATIONS ARE THE PROPERTY OF MARK W. TODD • ARCHITECTS, INC. AND SHALL NOT BE USED ON ANY OTHER WORK EXCEPT BY AGREEMENT OF ARCHITECT AND SHALL NOT BE USED ON ANY PROJECT WHERE THE ARCHITECT'S FEE OR PRECEDENCE OVER SCALED DIMENSIONS AND SHALL BE VERIFIED ON THE JOB SITE. ANY DISCREPANCY SHALL BE BROUGHT TO THE ARCHITECT'S ATTENTION PRIOR TO COMMENCEMENT OF THE WORK.

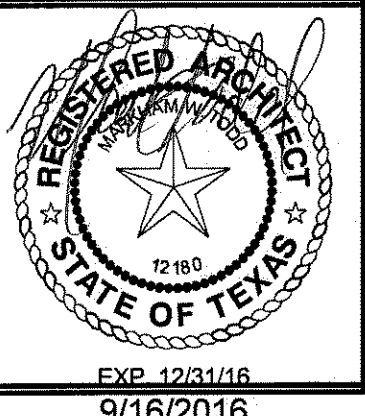

Project #	151102R
Date	9/13/2016
Scale	1/4" = 1'-0"
Dwn. By	RW/DZ
Ckd. By	-

Revisions
△
△

A = 1

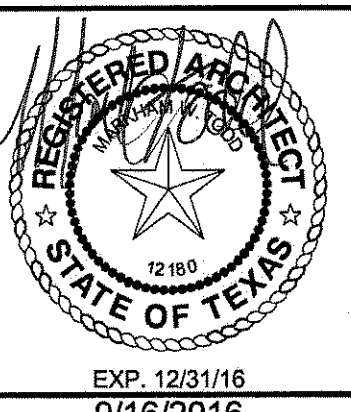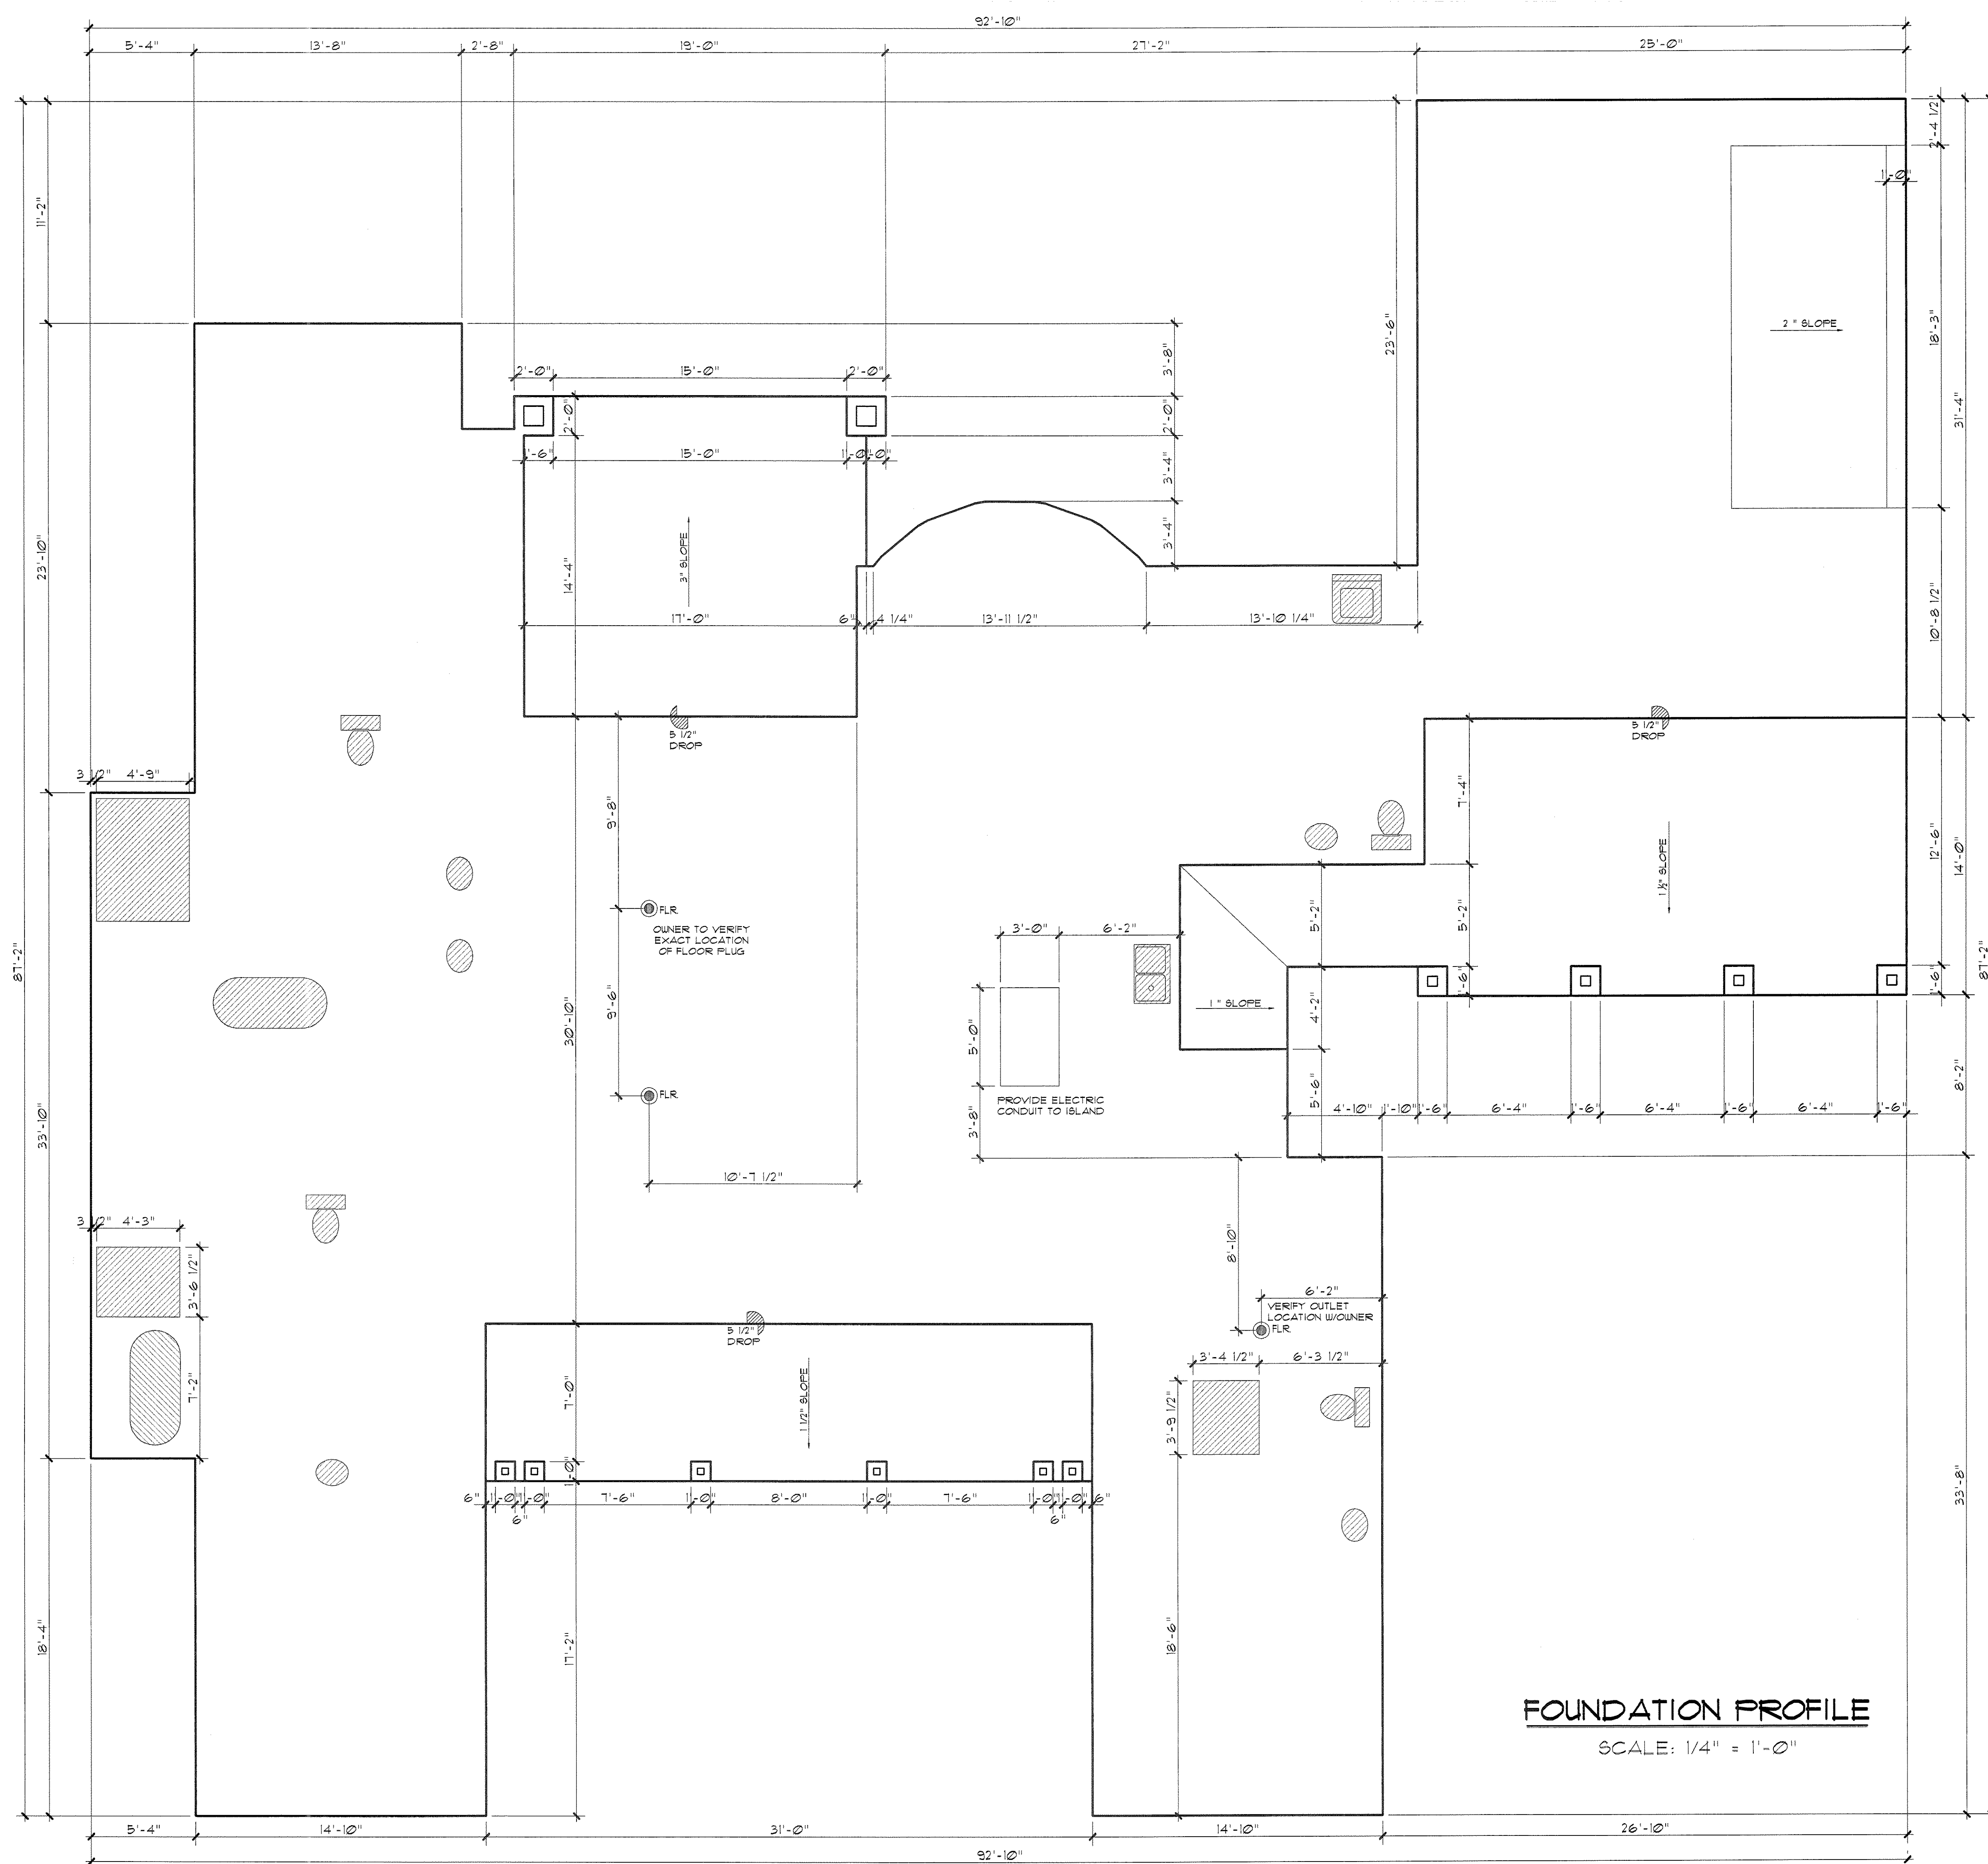

© COPYRIGHT
MARK W. TODD ARCHITECTS, INC.
ALL RIGHTS RESERVED. NO PART OF THIS DOCUMENT IS TO BE REPRODUCED OR TRANSMITTED IN ANY FORM OR BY ANY MEANS, ELECTRONIC OR MECHANICAL, INCLUDING PHOTOCOPYING, RECORDING, OR BY ANY INFORMATION STORAGE AND RETRIEVAL SYSTEM, WITHOUT THE WRITTEN PERMISSION OF THE ARCHITECT. THE ARCHITECT'S LIABILITY IS LIMITED TO THE DESIGN AND CONSTRUCTION OF THE WORK SHOWN HEREON. THE ARCHITECT SHALL NOT BE RESPONSIBLE FOR ANY OTHER WORK DONE BY OTHER PROFESSIONALS OR FOR ANY PRECEDENCE OVER SCALED DIMENSIONS AND SHALL BE VERIFIED ON THE JORISITE. ANY DISCREPANCY SHALL BE THE RESPONSIBILITY OF THE ARCHITECT PRIOR TO COMMENCEMENT OF THE WORK.


Mark W. Todd • Architects, Inc.
Architects • Planners • Consultants
1440 Lake Front Circle, Ste. 120
The Woodlands, Texas 77380
(281) 363-2553
FAX (281) 367-9053

A CUSTOM HOME FOR:
GLENDA
DITTA
PRIVATE ACERAGE
LOT: . BLK: . SECT: .

Project # 151102R
Date 9/16/2016
Scale 1/4" = 1'-0"
Dwn. By RW/DZ
Ckd. By -

Revisions
△
△

A-2

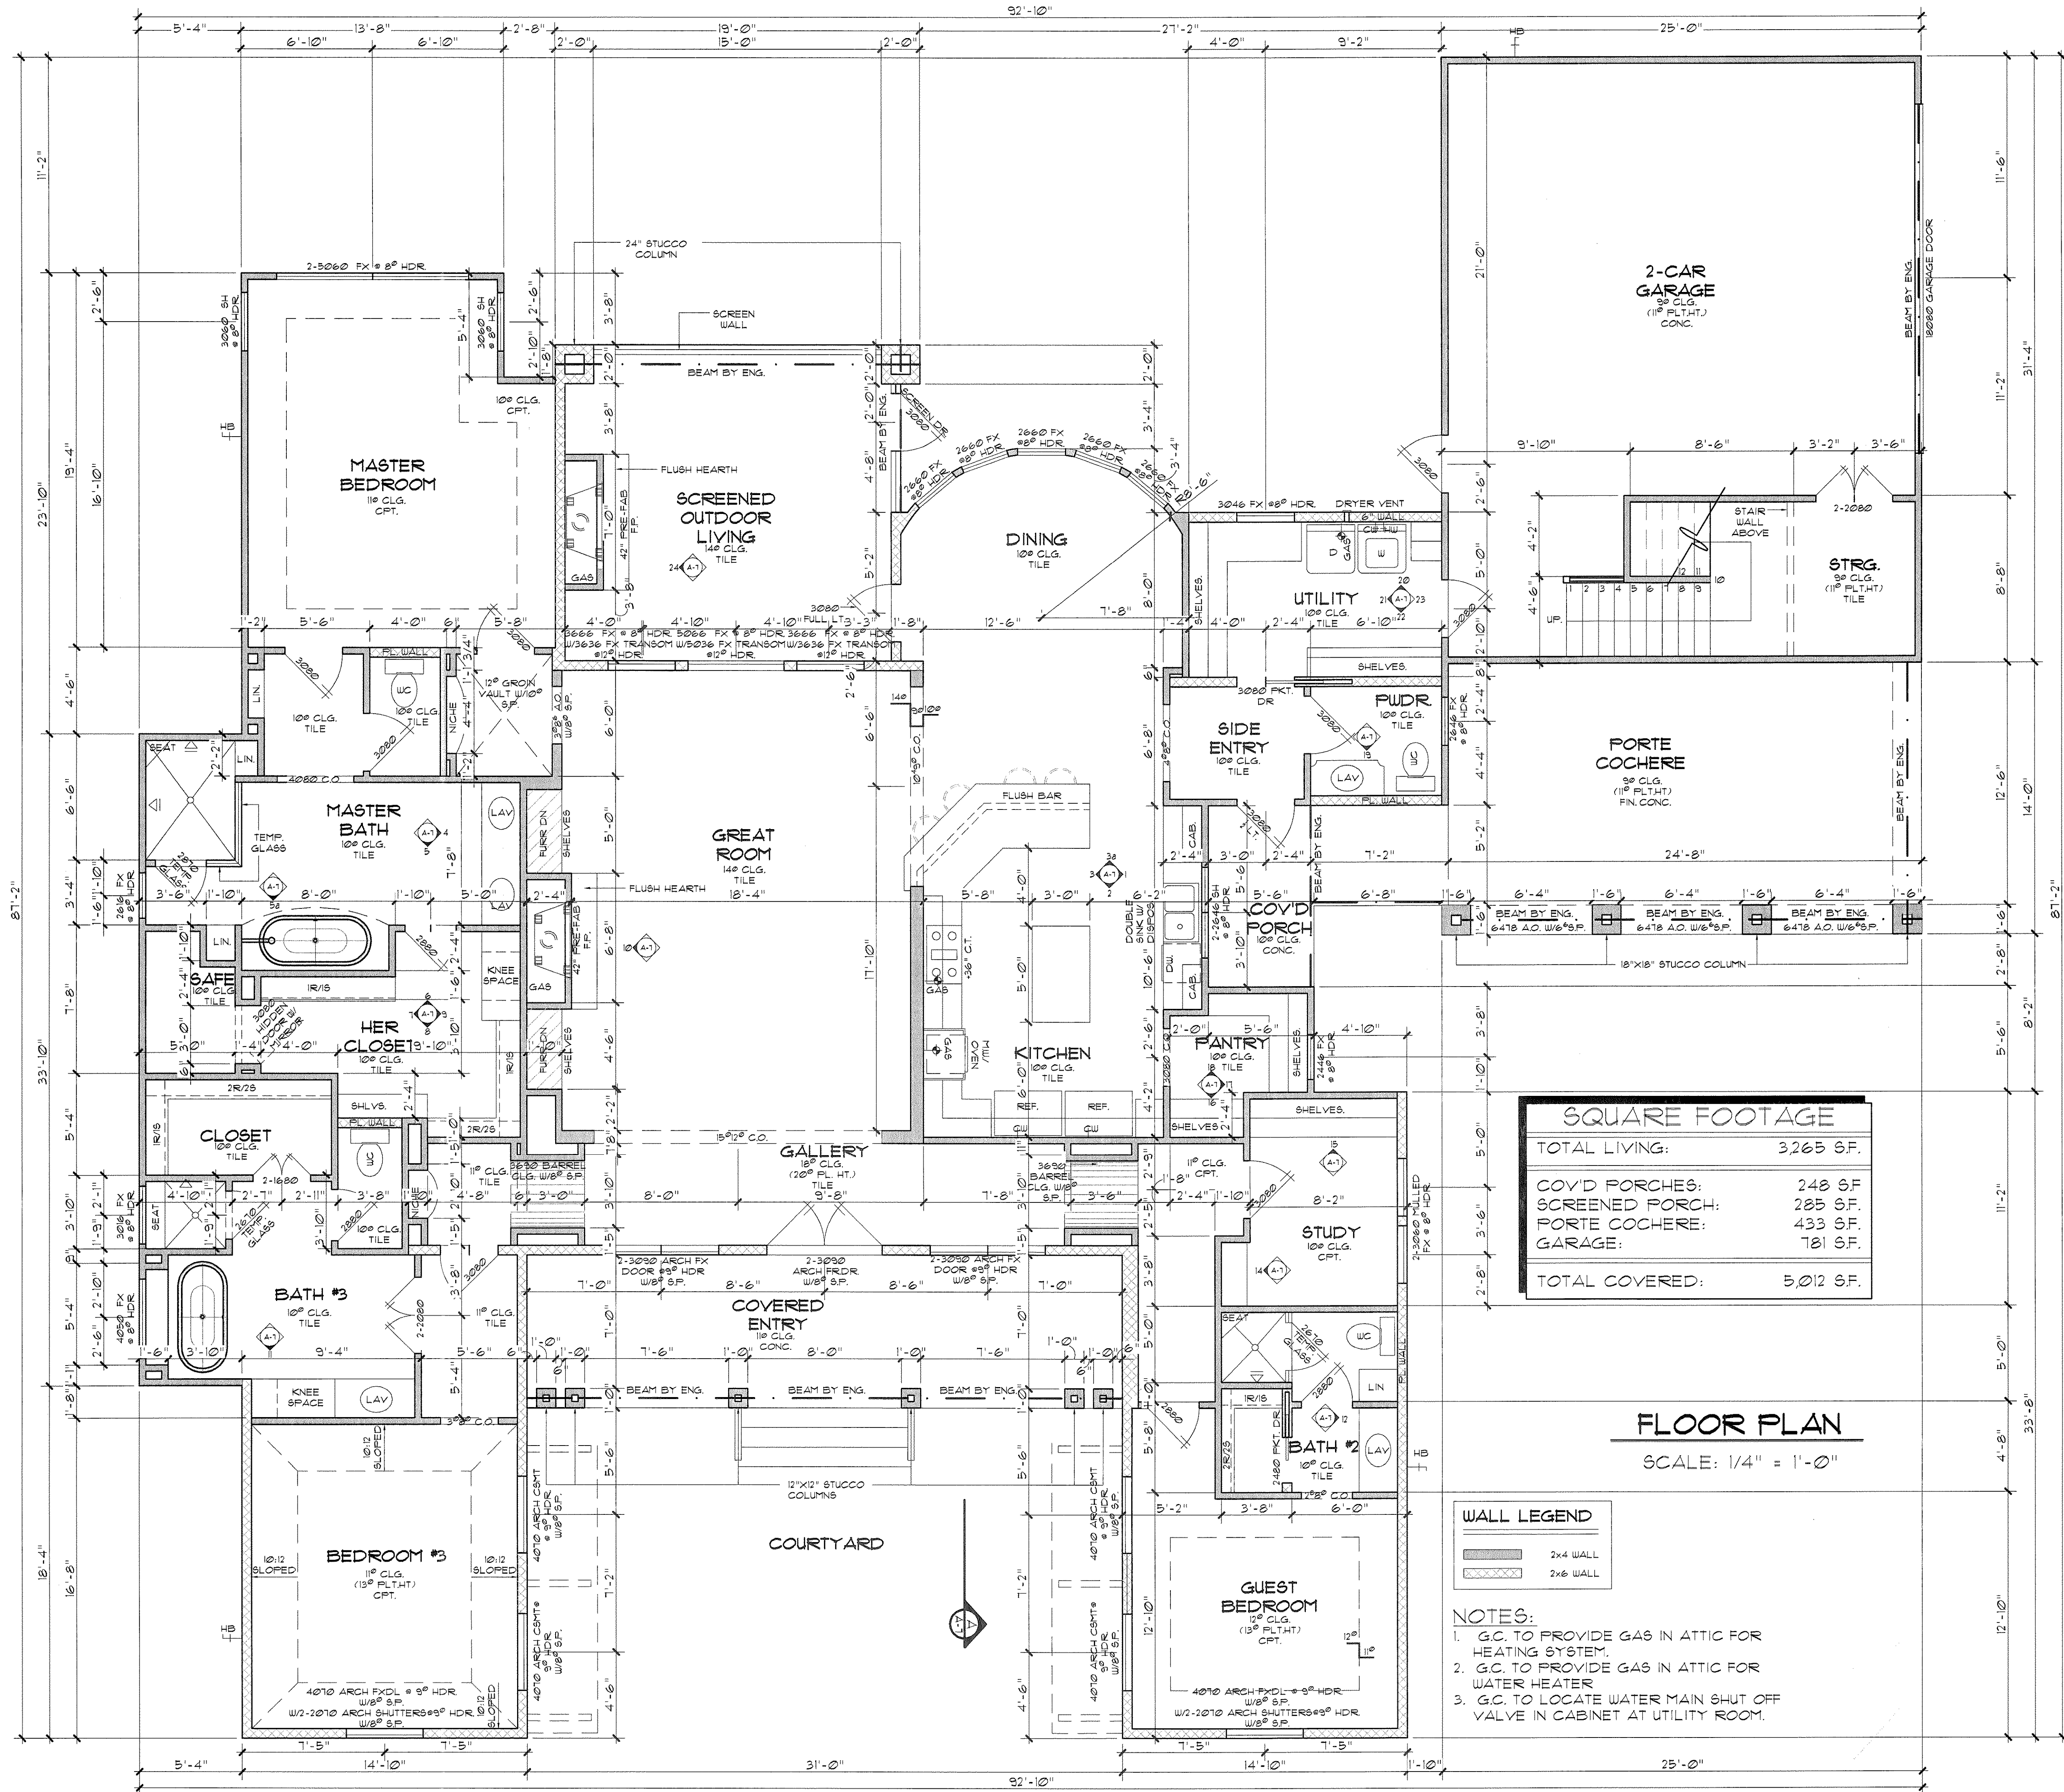


THESE PLANS SHALL COMPLY WITH THE PROVISIONS SET FORTH IN CHAPTER 11 OF THE INTERNATIONAL RESIDENTIAL CODE 2012.

A CUSTOM HOME FOR:
GLENDA
DITA
PRIVATE ACERAGE
LOT: . BLK: . SECT: .


Project #	151102R
Date	9/16/2016
Scale	1/4" = 1'-0"
Own. By	RW/DZ
Ckd. By	-
Revisions	
△	
△	

A-3

Mark W. Todd • Architects, Inc.
Architects • Planners • Consultants
1440 Lake Front Circle, Ste. 120
The Woodlands, Texas 77380
(281) 363-2593
FAX (281) 367-9053

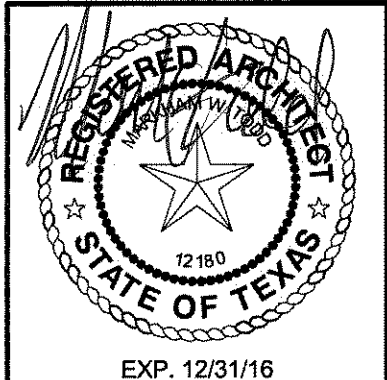

© COPYRIGHT
MARK W. TODD • ARCHITECTS, INC.
THESE DRAWINGS AND SPECIFICATIONS ARE THE PROPERTY OF MARK W. TODD • ARCHITECTS, INC. AND SHALL NOT BE USED FOR ANY OTHER WORK EXCEPT BY AGREEMENT OF THE ARCHITECT. WRITTEN DIMENSIONS TAKE PRECEDENCE OVER DIMENSIONS SHOWN. ANY DISCREPANCY SHALL BE BROUGHT TO THE ARCHITECT'S ATTENTION PRIOR TO COMMENCEMENT OF THE WORK.

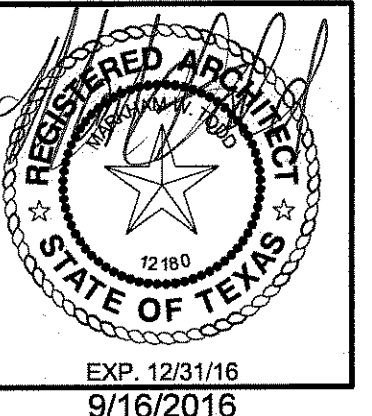

© COPYRIGHT
MARK W. TODD ARCHITECTS, INC.
ALL RIGHTS RESERVED. NO PART OF THIS DOCUMENT SHALL BE REPRODUCED OR TRANSMITTED IN ANY FORM OR BY ANY MEANS, ELECTRONIC OR MECHANICAL, WITHOUT PERMISSION IN WRITING FROM MARK W. TODD ARCHITECTS, INC. THE ARCHITECT SHALL NOT BE RESPONSIBLE FOR ANY CONSTRUCTION OR MATERIALS NOT SHOWN OR SPECIFIED HEREIN. ANY CHANGES TO THE DESIGN SHALL BE THE RESPONSIBILITY OF THE ARCHITECT PRIOR TO COMMENCEMENT OF THE WORK.


Mark W. Todd • Architects, Inc.
Architects • Planners • Consultants
1440 Lake Front Circle, Ste. 120
The Woodlands, Texas 77380
(281) 363-2593
FAX (281) 387-9053

A CUSTOM HOME FOR:
GLENDA
DITTA
PRIVATE ACERAGE
LOT: . BLK: . SECT: .

Project # 151102R
Date 3/16/2016
Scale 1/4" = 1'-0"
Dwn. By RW/DZ
Ckd. By -


Revisions
△
△

A = 4

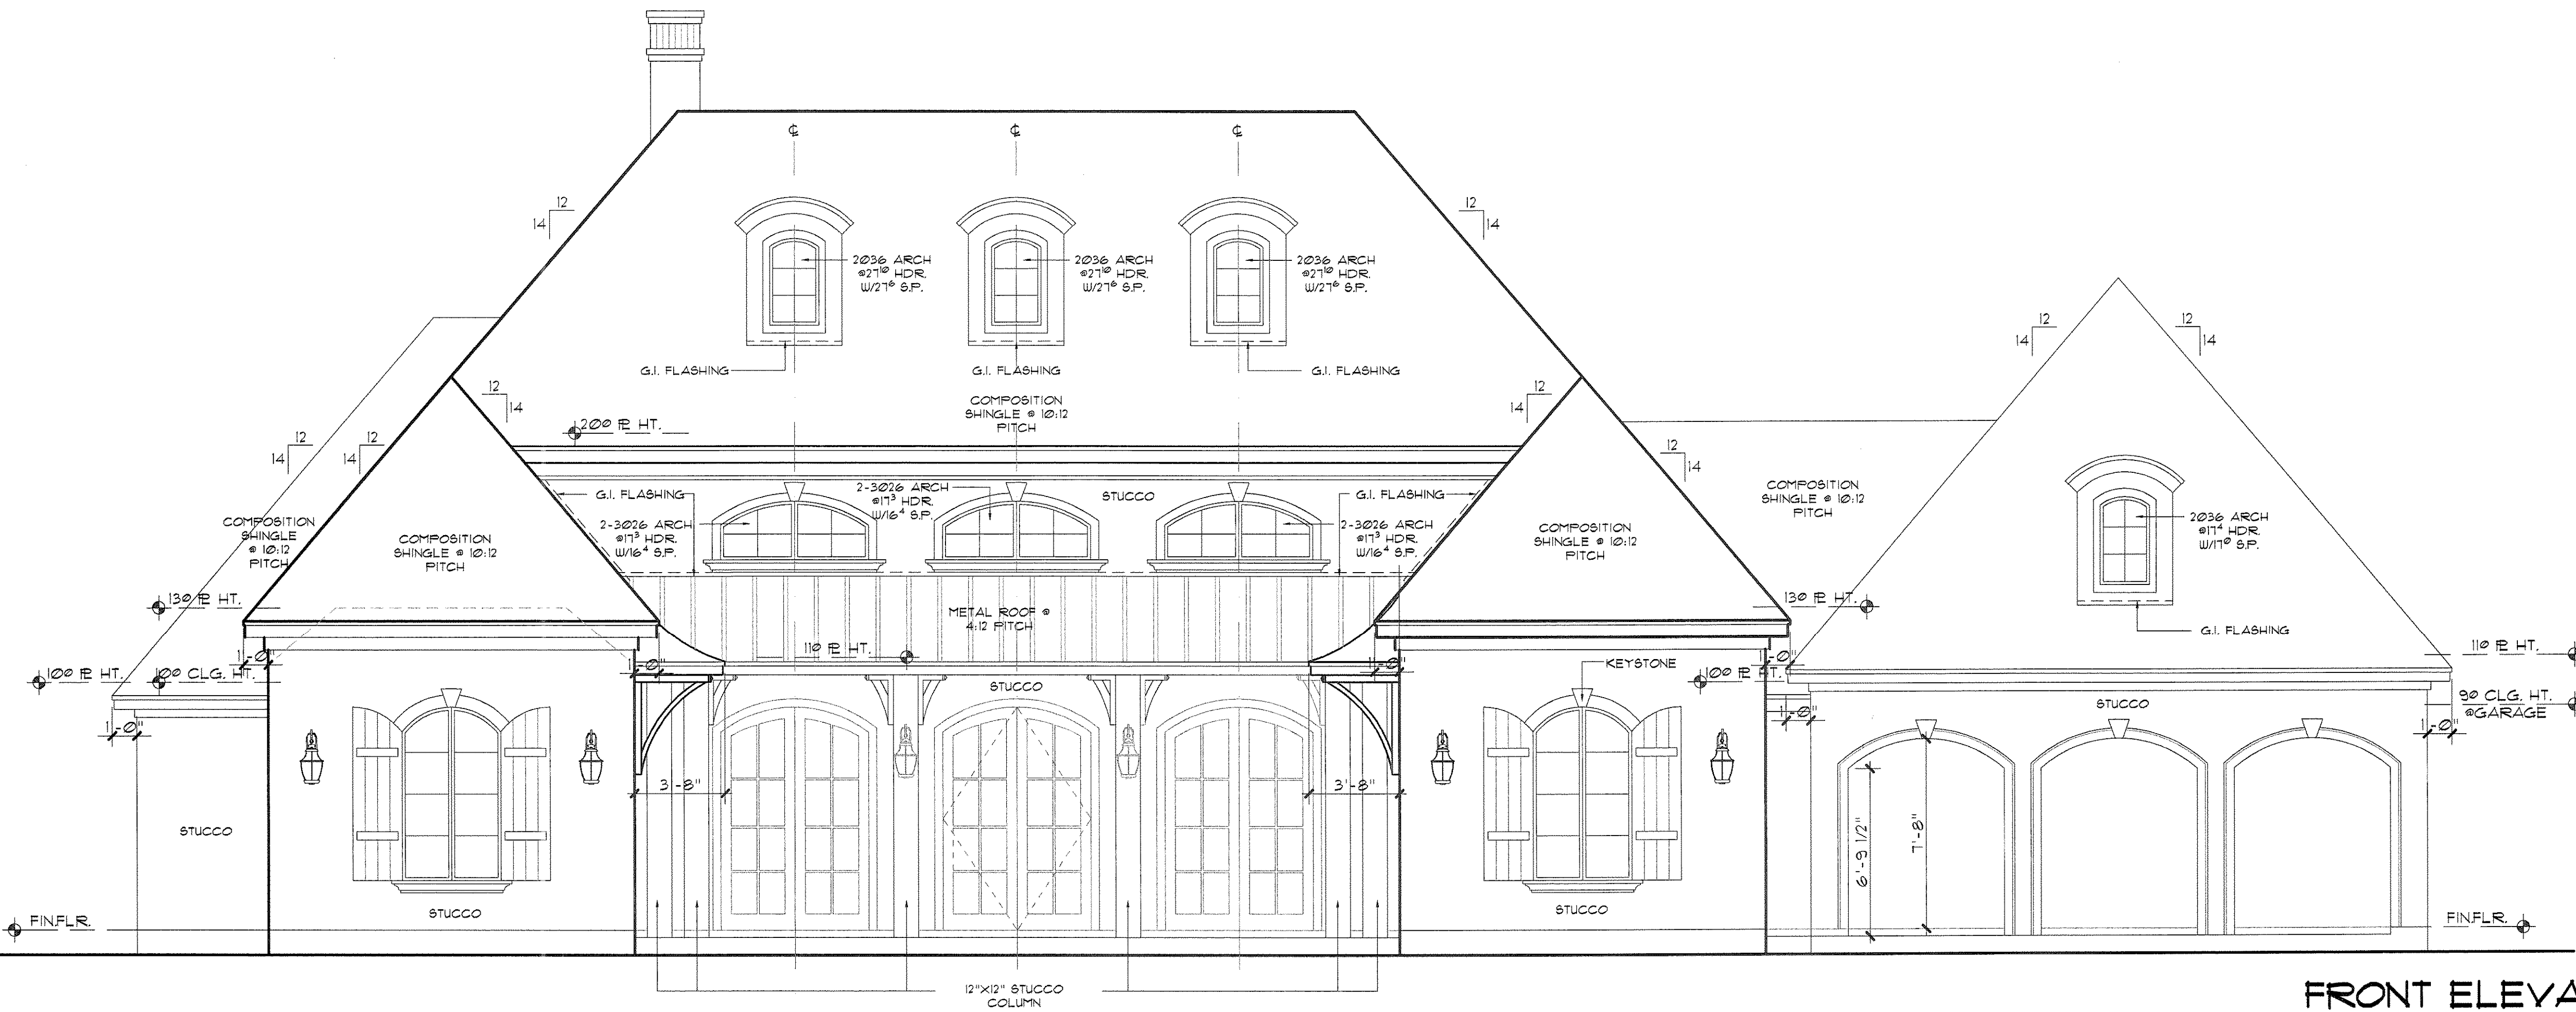


FRONT ELEVATION

SCALE: 1/4" = 1'-0"

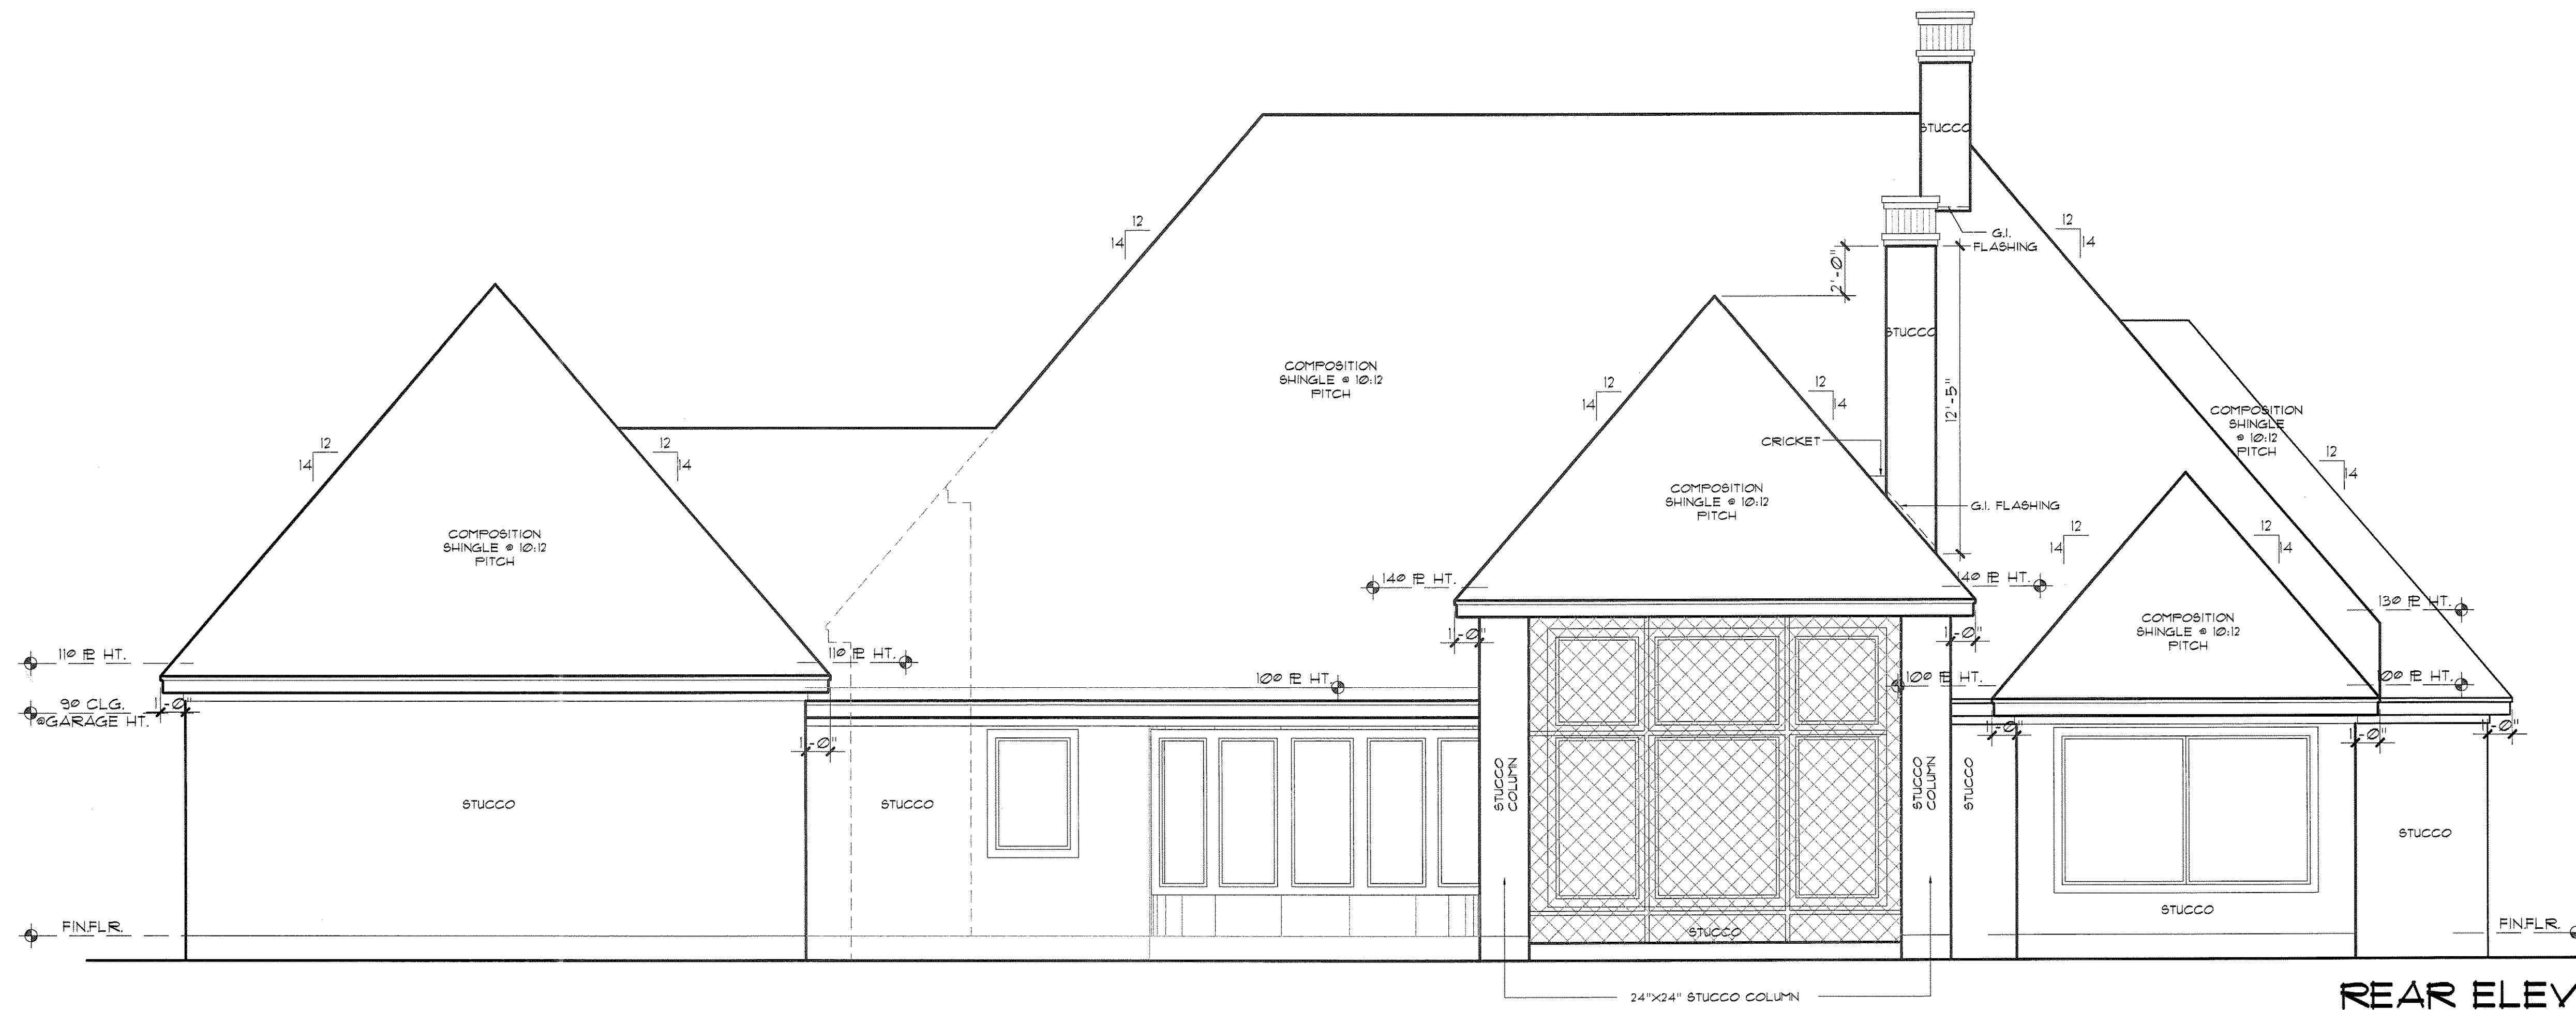

REAR ELEVATION

SCALE: 1/4" = 1'-0"

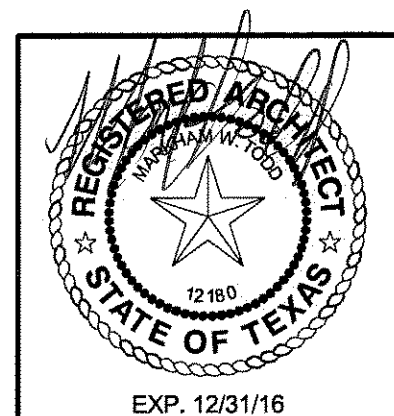

© COPYRIGHT
MARK W. TODD • ARCHITECTS, INC.
THESE DRAWINGS AND SPECIFICATIONS ARE
THE PROPERTY OF MARK W. TODD • ARCHITECTS, INC.
AND SHALL NOT BE USED ON ANY
OTHER WORK EXCEPT BY AGREEMENT OF
THE ARCHITECT. ANY REVISIONS SHALL
BE MADE BY THE ARCHITECT. ANY
DISCREPANCY SHALL BE BROUGHT TO THE
ARCHITECT'S ATTENTION PRIOR TO
COMMENCEMENT OF THE WORK.


Mark W. Todd • Architects, Inc.
Architects • Planners • Consultants
1440 Lake Front Circle, Ste. 120
The Woodlands, Texas 77380
(281) 363-2593
FAX (281) 367-9053

A CUSTOM HOME FOR:
GLENDITA
PRIVATE ACERAGE
LOT: . BLK: . SECT: .

Project # 151102R
Date 9/16/2016
Scale 1/4" = 1'-0"
Dwn. By RW/DZ
Ckd. By -


Revisions
△
△

A-5

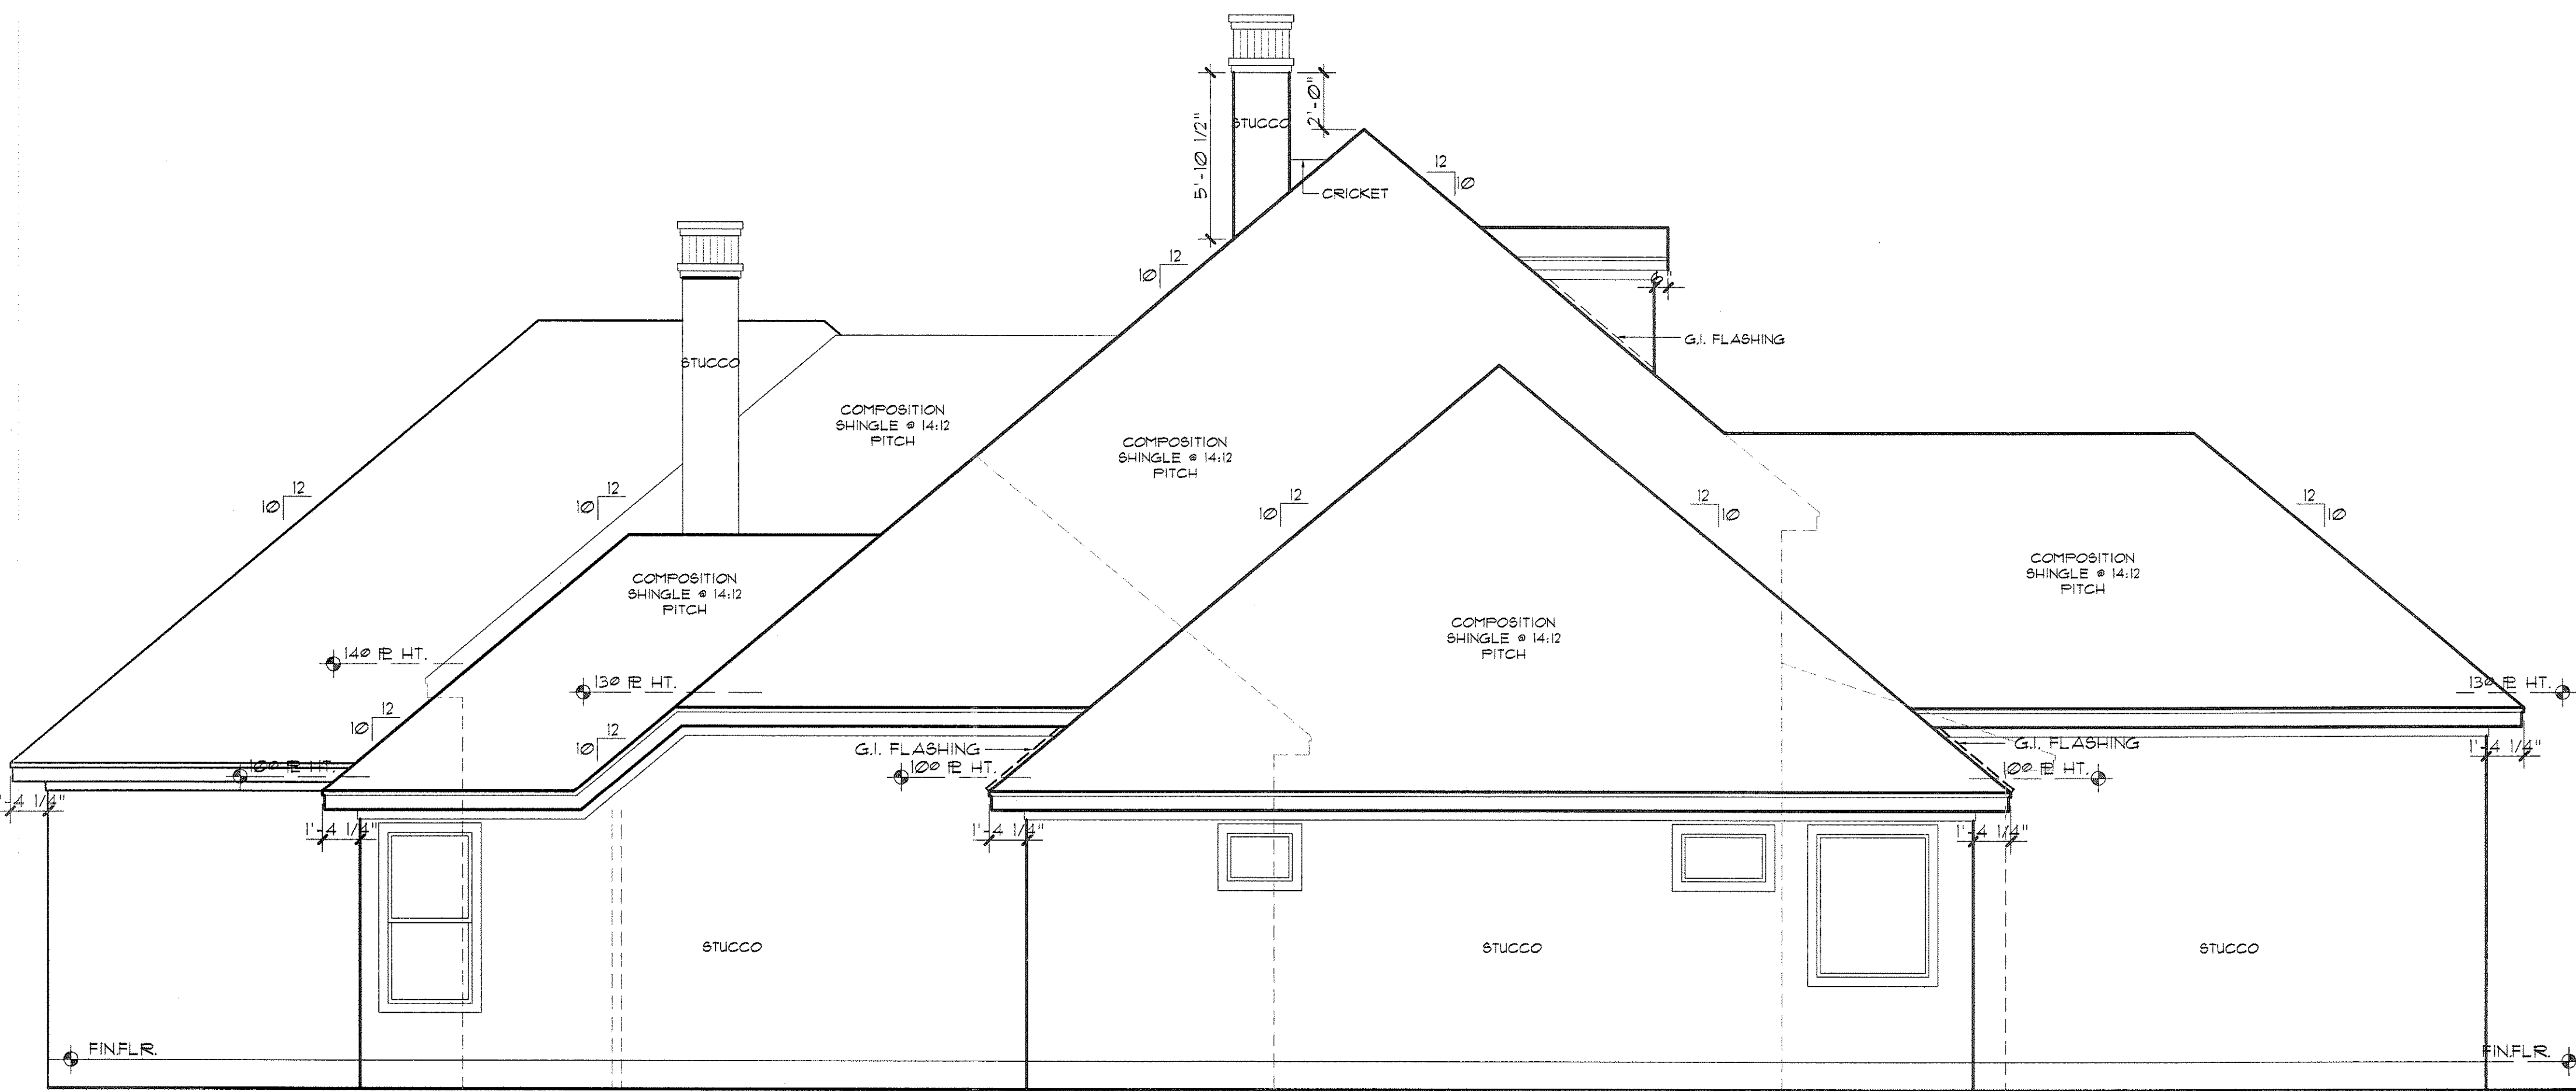


LEFT ELEVATION

SCALE: 1/4" = 1'-0"

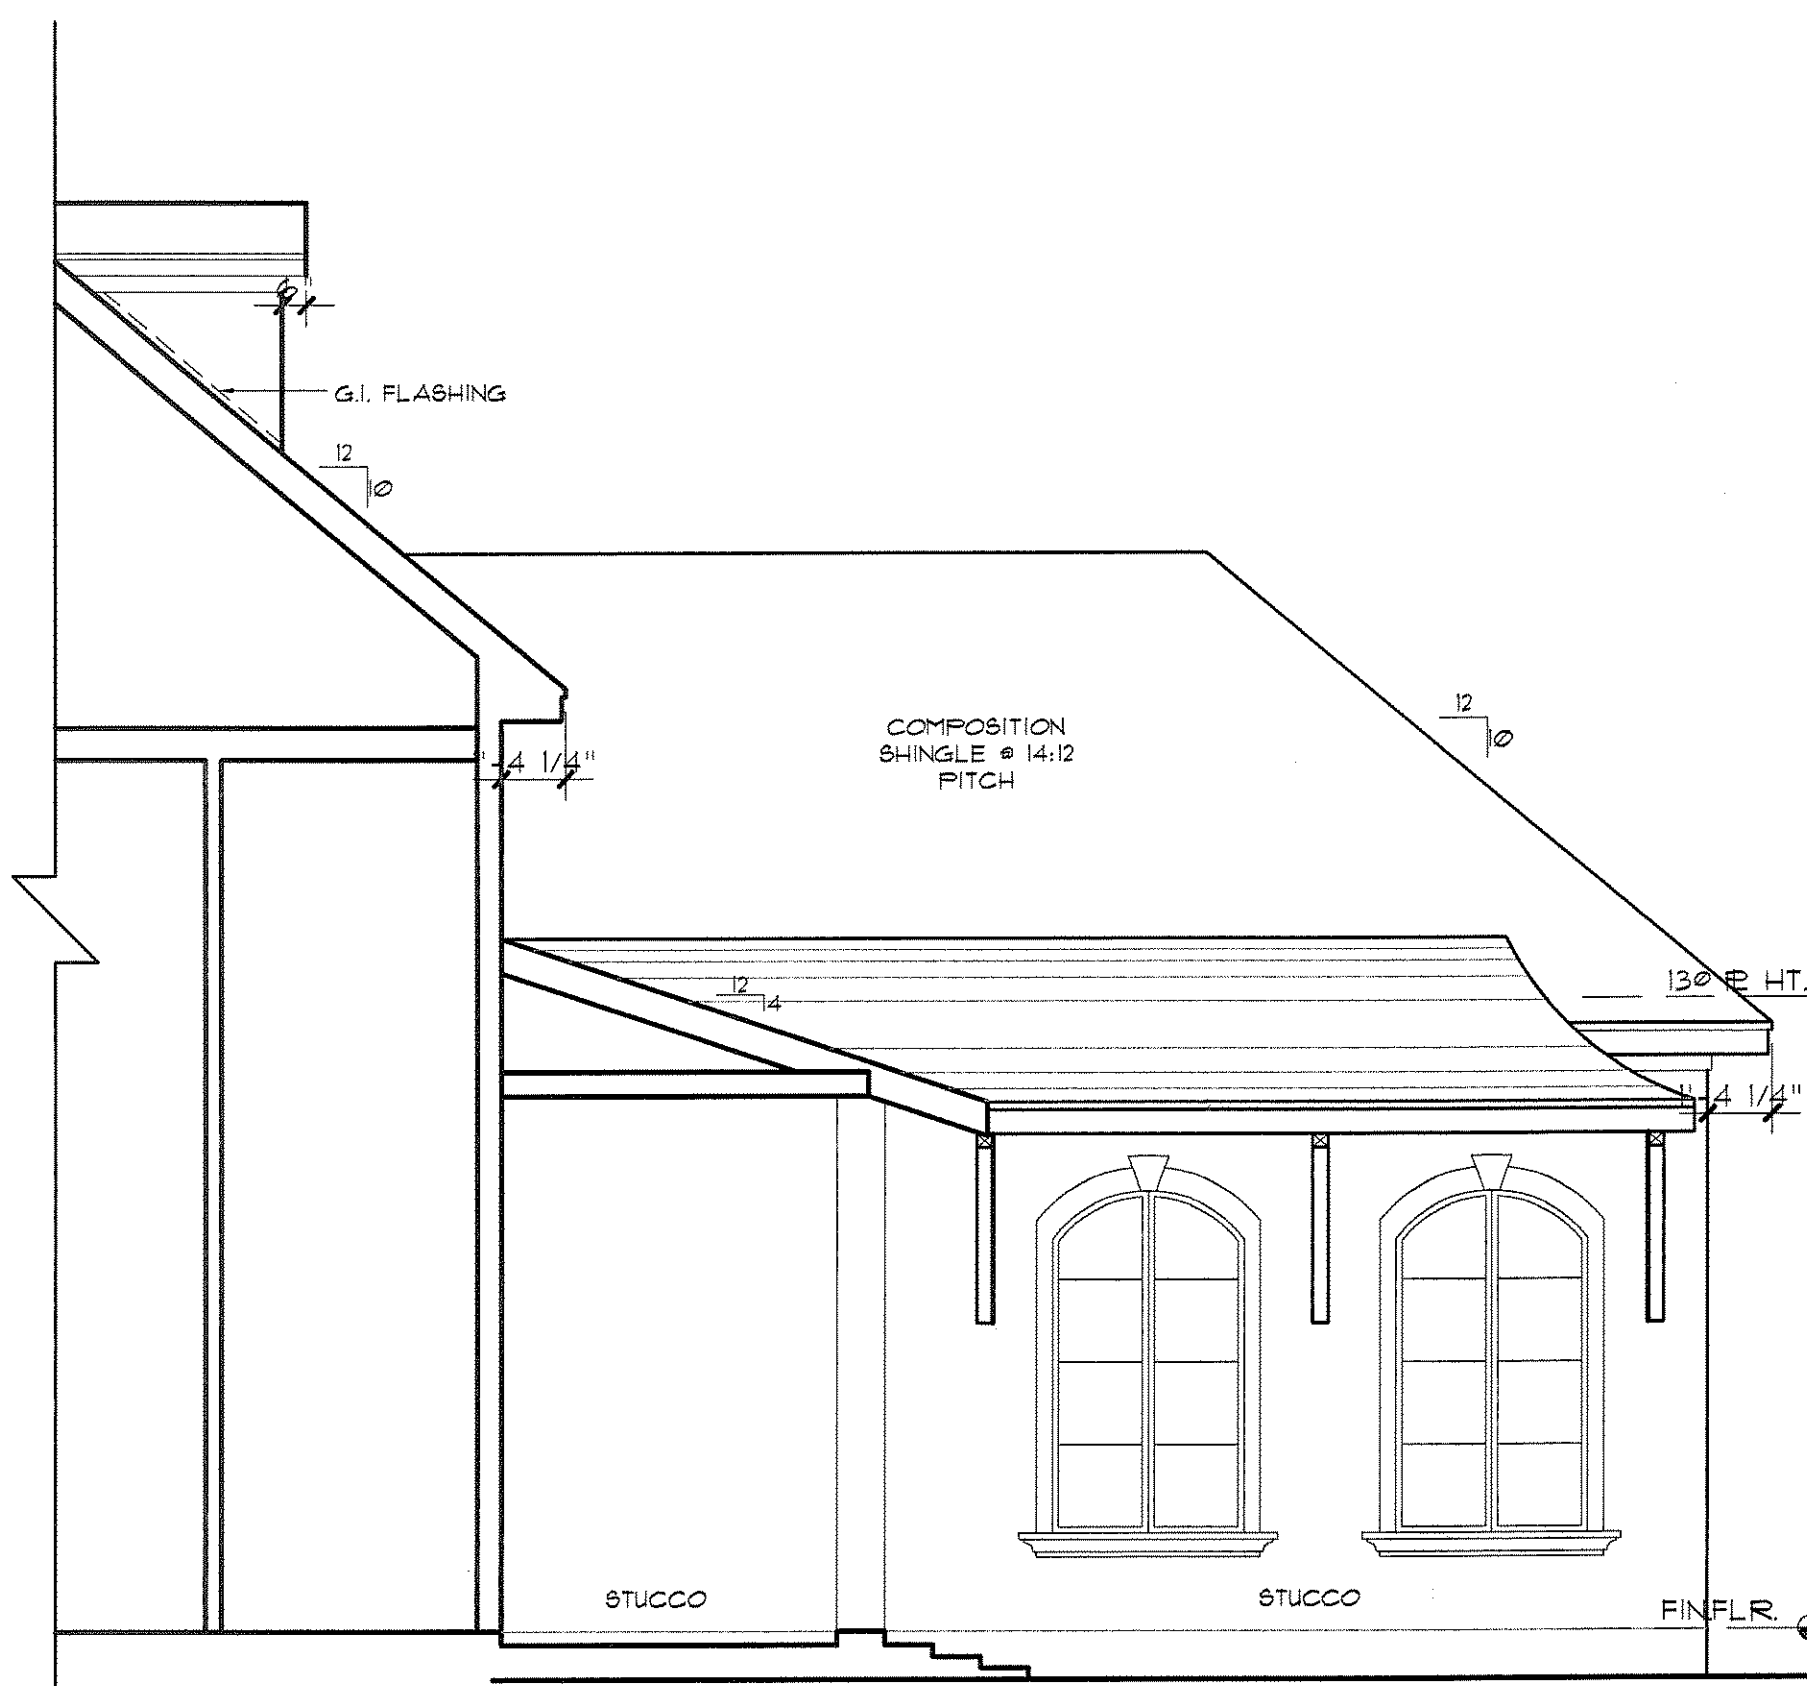


A-A SECTION

SCALE: 1/4" = 1'-0"

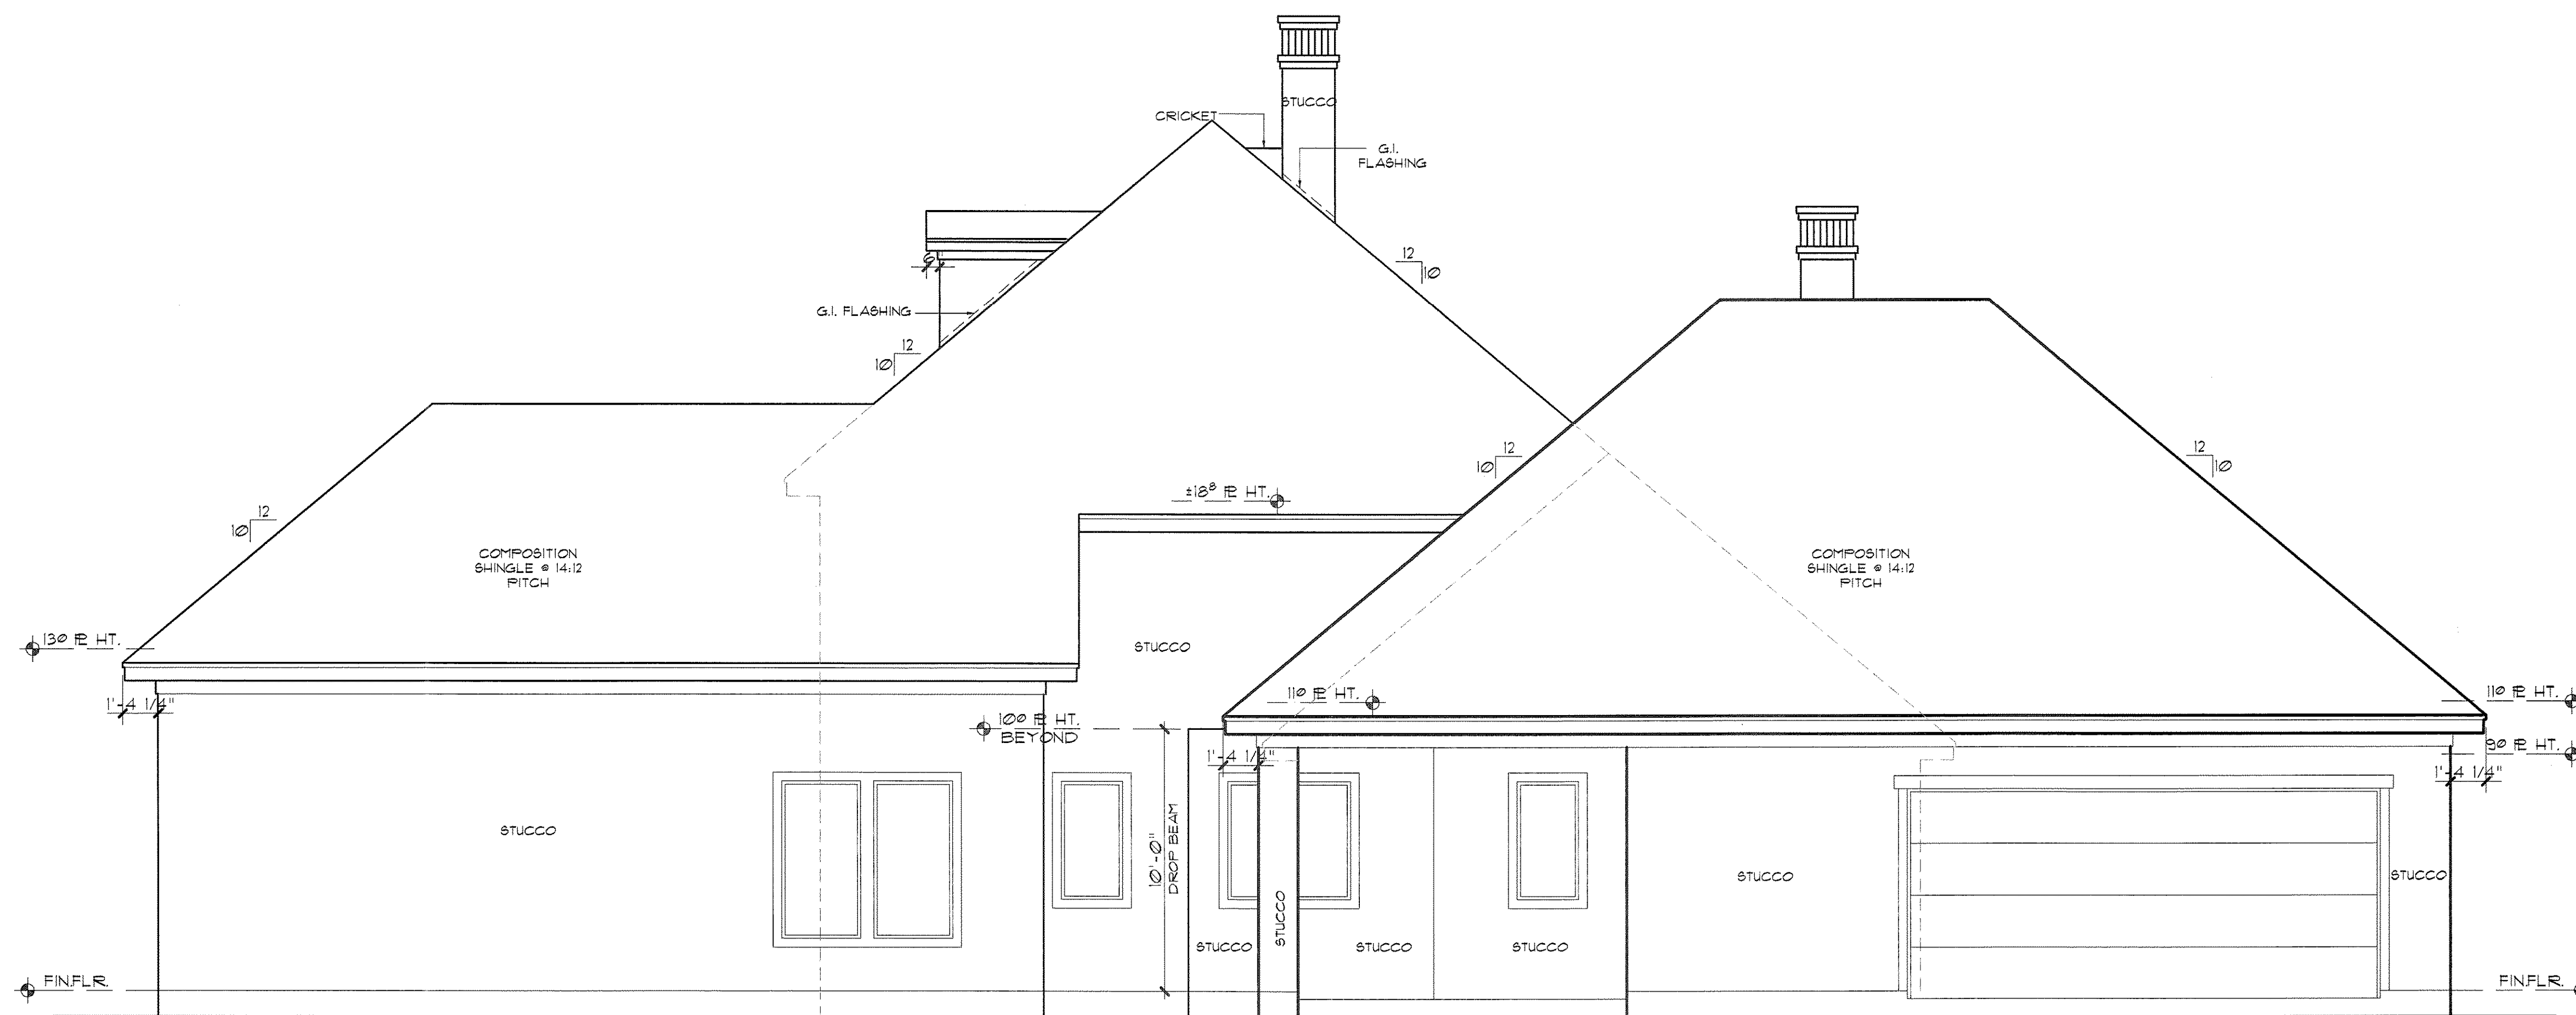

RIGHT ELEVATION

SCALE: 1/4" = 1'-0"

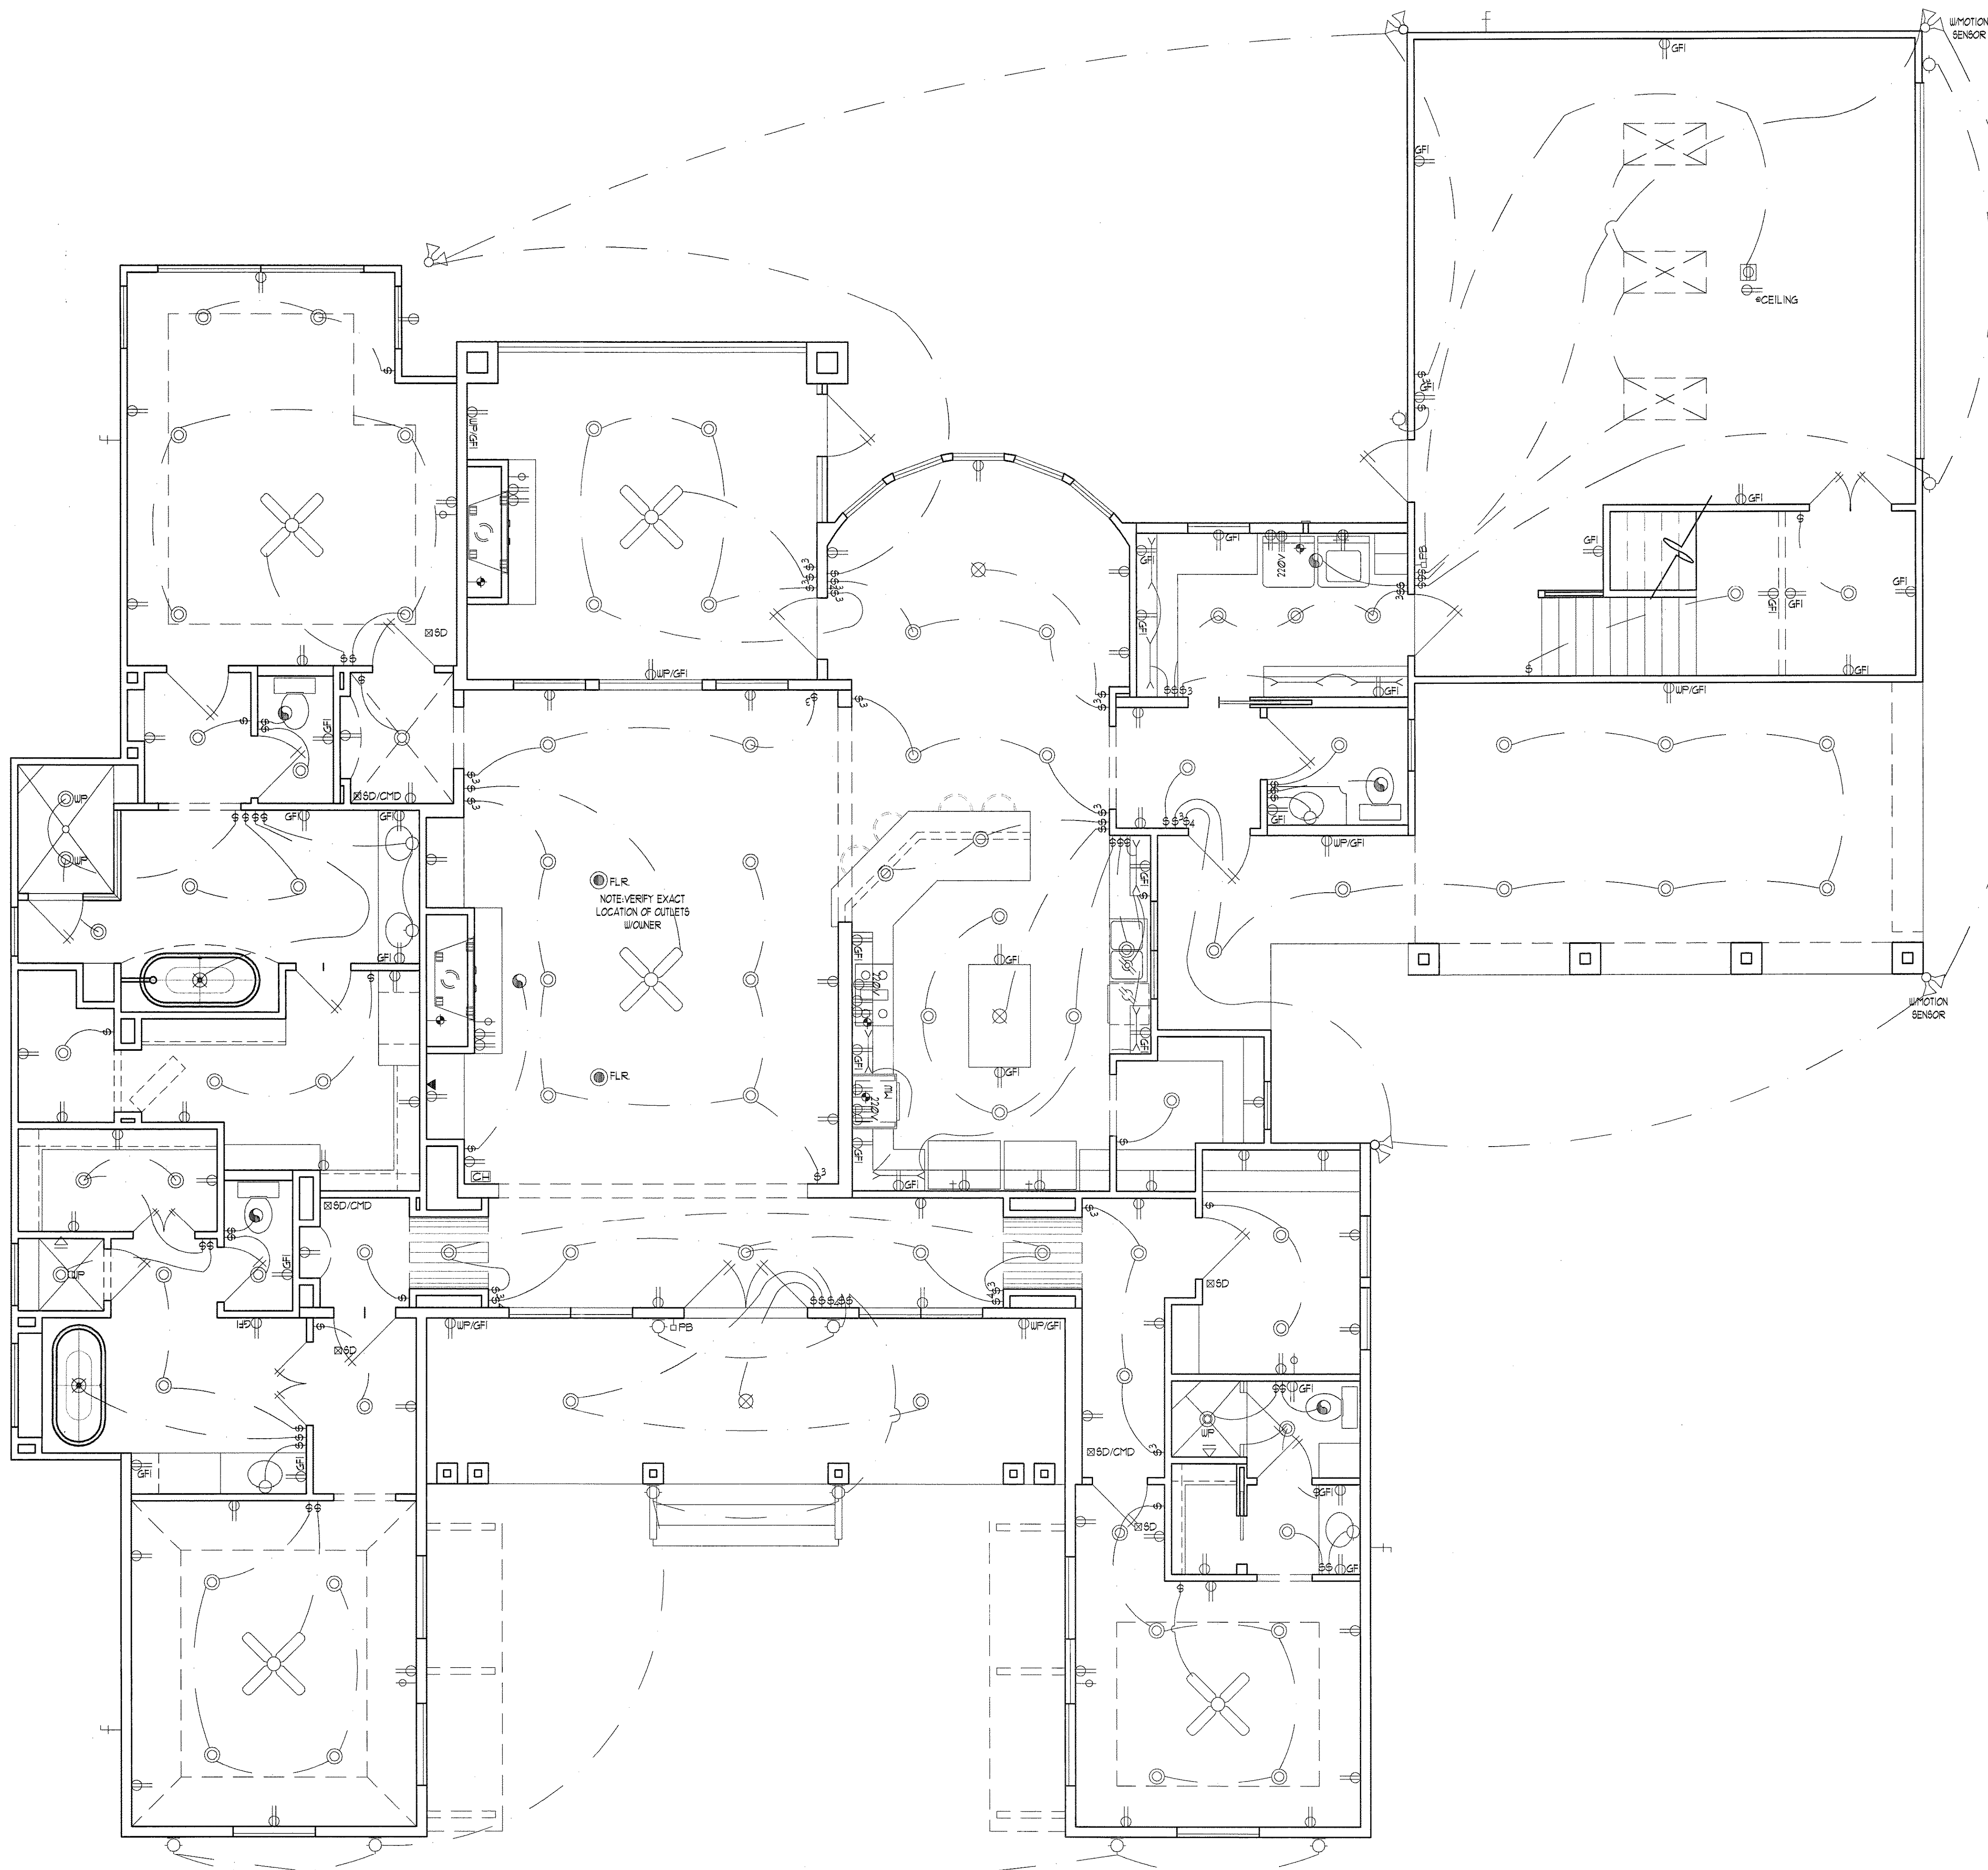


LEGEND

- 110 VOLT RECEPTACLE FOR MOTORIZED SHADE
- 110 VOLT RECEPTACLE UNDER COUNTER OR OTHERWISE HIDDEN
- 110 VOLT RECEPTACLE
- WATERPROOF RECEPTACLE
- 110 VOLT IN CLG.
- 110 VOLT W/ GROUND FAULT INTERRUPTOR
- 110 VOLT IN FLOOR
- 220 VOLT RECEPTACLE
- TELEVISION ANTENNA
- GAS OUTLET
- HOSE BIB
- TELEPHONE OUTLET
- COMBO PHONE/DATA JACK
- SINGLE POLE SWITCH
- THREE WAY SWITCH
- FOUR WAY SWITCH
- DIMMER SWITCH
- PUSH BUTTON
- SMOKE DETECTOR
- CARBON MONOXIDE DETECTOR
- GARAGE DOOR OPENER
- CHIMES
- CEILING MOUNTED LIGHT FIXTURE
- HANGING LIGHT
- RECESSED CAN LIGHT
- RECESSED PENDANT LIGHT
- WATERPROOF RECESSED CAN LIGHT
- RECESSED EYEBALL SPOT LIGHT
- WALL MOUNTED LIGHT FIXTURE
- PORCELAIN FIXTURE W/ FULL CORD
- FLOOD LIGHTS
- EXHAUST FAN
- EXHAUST FAN W/ LIGHT
- EXHAUST FAN W/ HEAT LAMP
- EXHAUST FAN W/ HEAT LAMP & LT.
- CEILING FAN
- CEILING FAN W/ LIGHT
- CEILING LIGHT W/ FUTURE FAN
- 2'X4' FLUORESCENT LIGHT
- UNDER COUNTER LIGHT

NOTES:

- ALL PHONE & T.V. LOCATIONS TO BE DETERMINED BY OWNER.
- SEE FOUNDATION PLAN FOR EXACT FLOOR PLUG AND ISLAND LOCATIONS - OWNER TO VERIFY.
- G.C. TO PROVIDE 220V IN ATTIC FOR A/C.
- WIRE FOR SURROUND SOUND IN FAMILY.
- WIRE FOR SECURITY SYSTEM

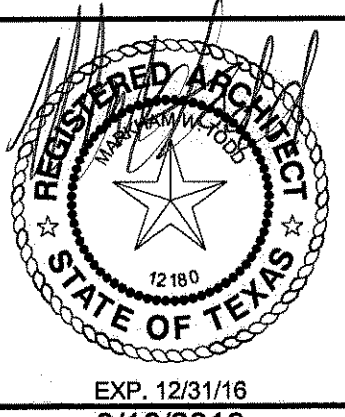

© COPYRIGHT
MARK W. TODD & ARCHITECTS, INC.
THESE DRAWINGS AND SPECIFICATIONS ARE THE PROPERTY OF MARK W. TODD & ARCHITECTS, INC. AND SHALL NOT BE USED ON ANY OTHER WORK EXCEPT BY AGREEMENT OF MARK W. TODD & ARCHITECTS, INC. ANY DISCREPANCY SHALL BE BROUGHT TO THE ATTENTION OF THE ARCHITECT PRIOR TO COMMENCEMENT OF THE WORK.

























Mark W. Todd & Architects, Inc.
Architects • Planners • Consultants
1440 Lake Front Circle, Ste. 120
The Woodlands, Texas 77380
(281) 363-2593
FAX (281) 367-9053

A CUSTOM HOME FOR:
GLENDITA
PRIVATE ACERAGE
LOT: . BLK: . SECT: .

Project # 151102R
Date 9/16/2016
Scale 1/4" = 1'-0"
Dwn. By RW/DZ
Ckd. By -

Revisions
1.
2.
3.

A-6

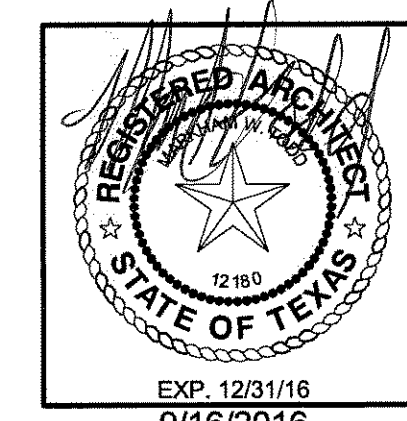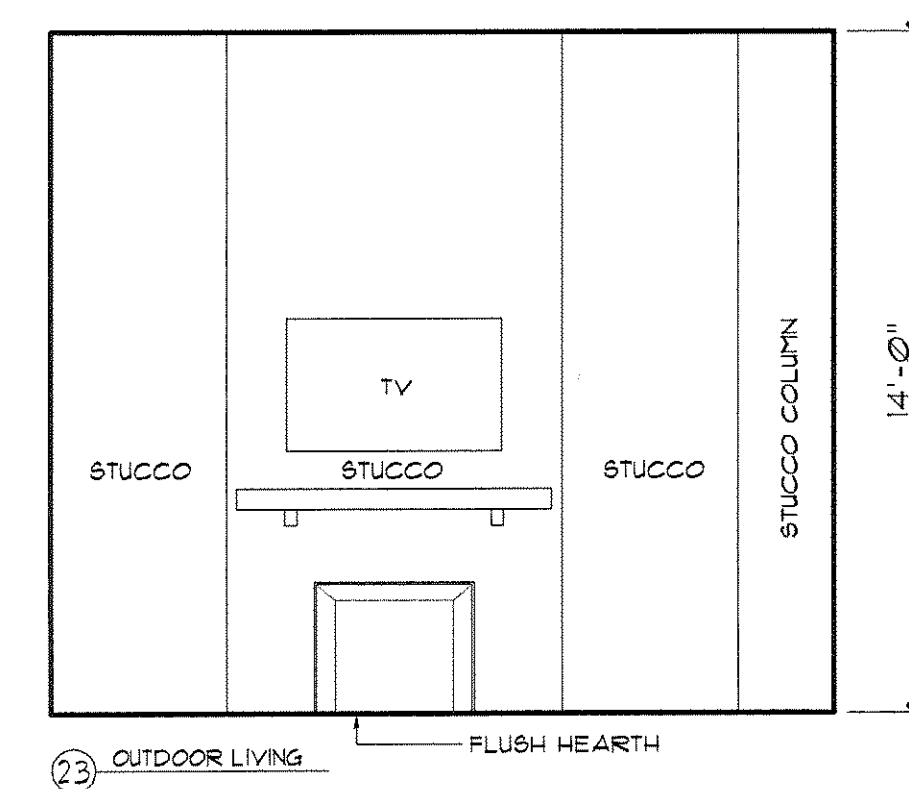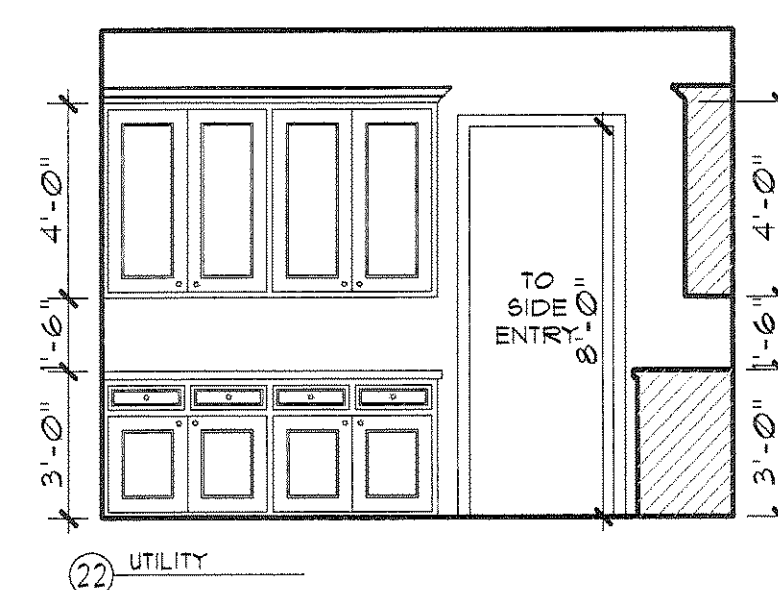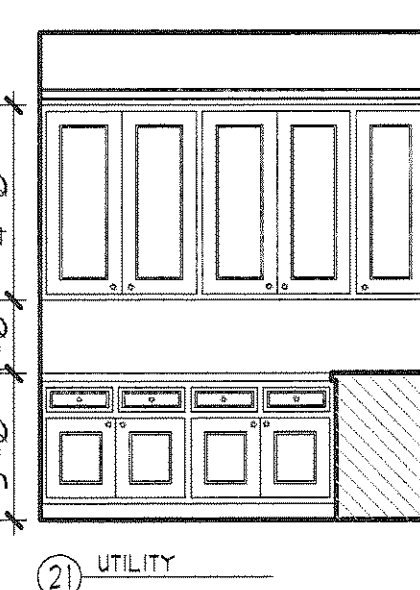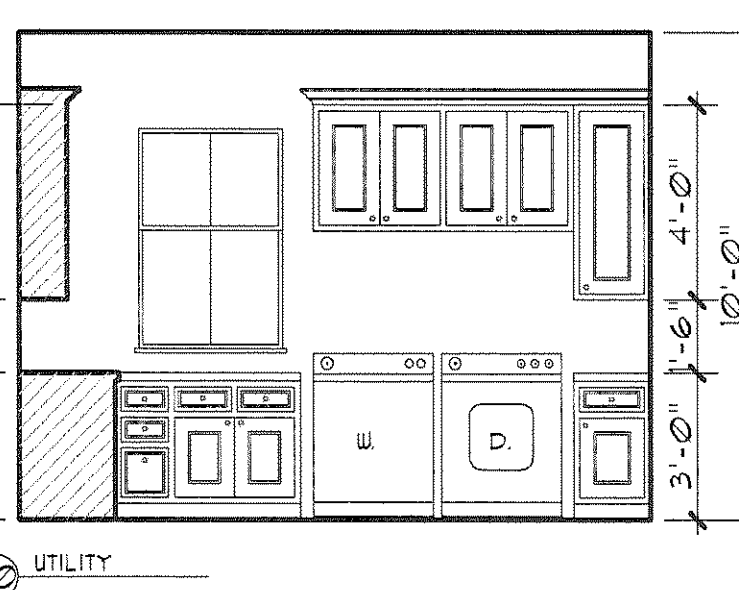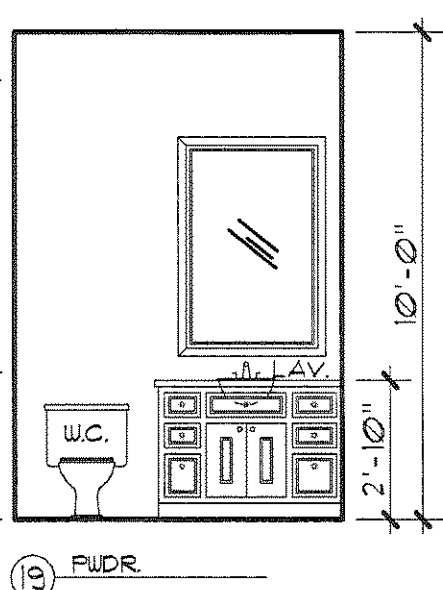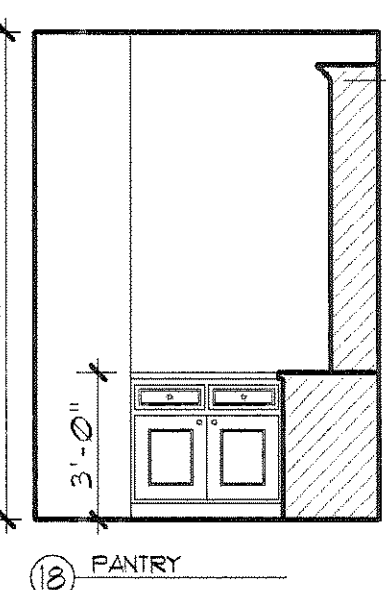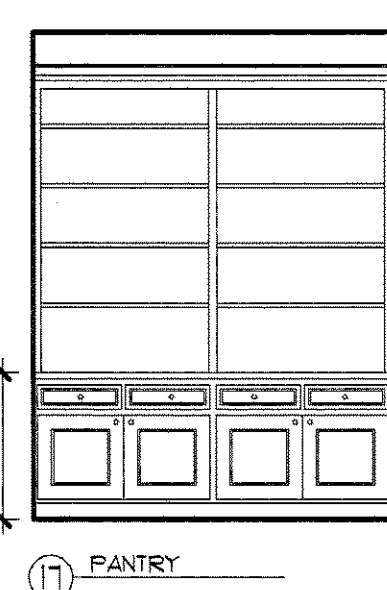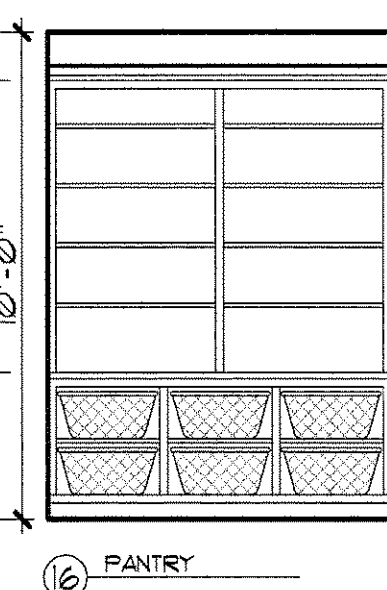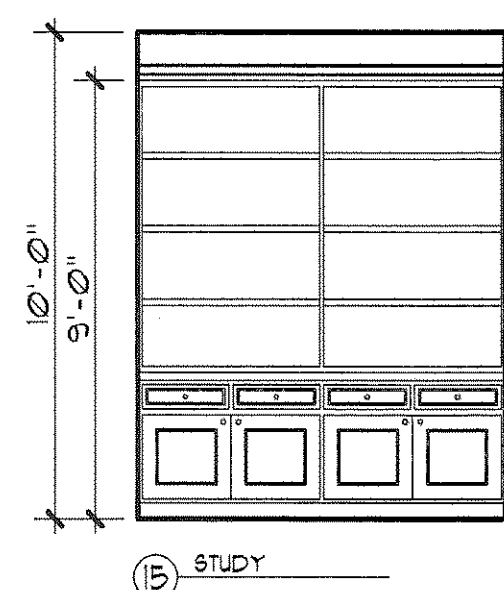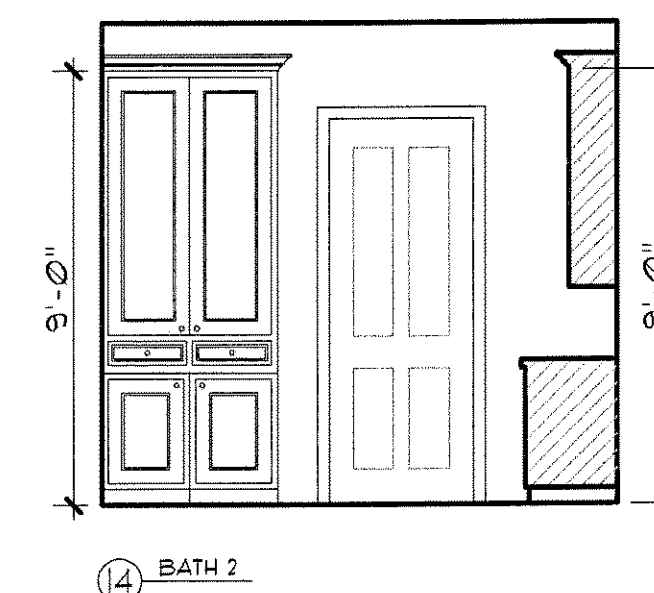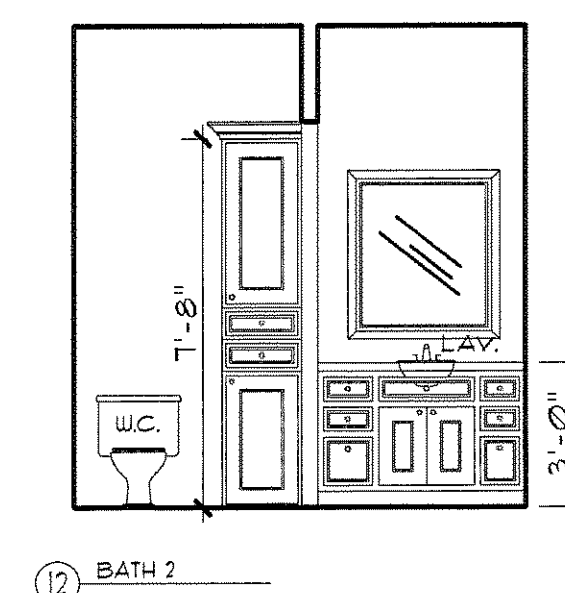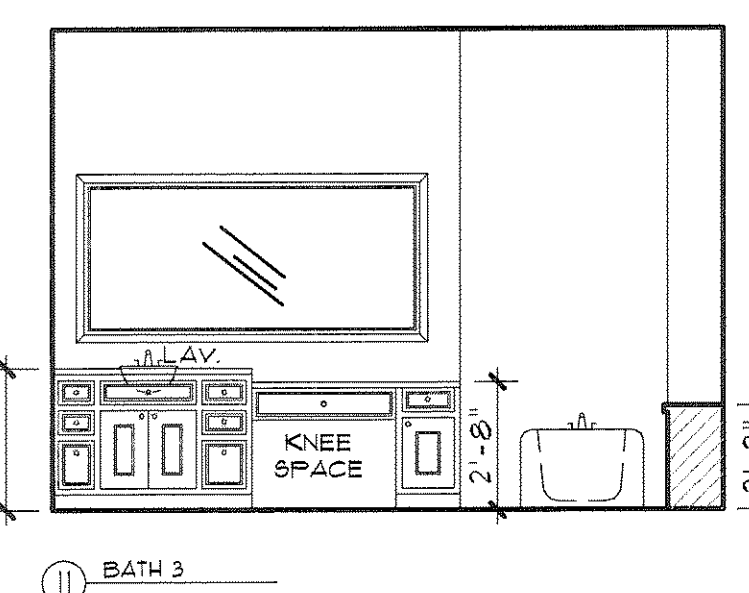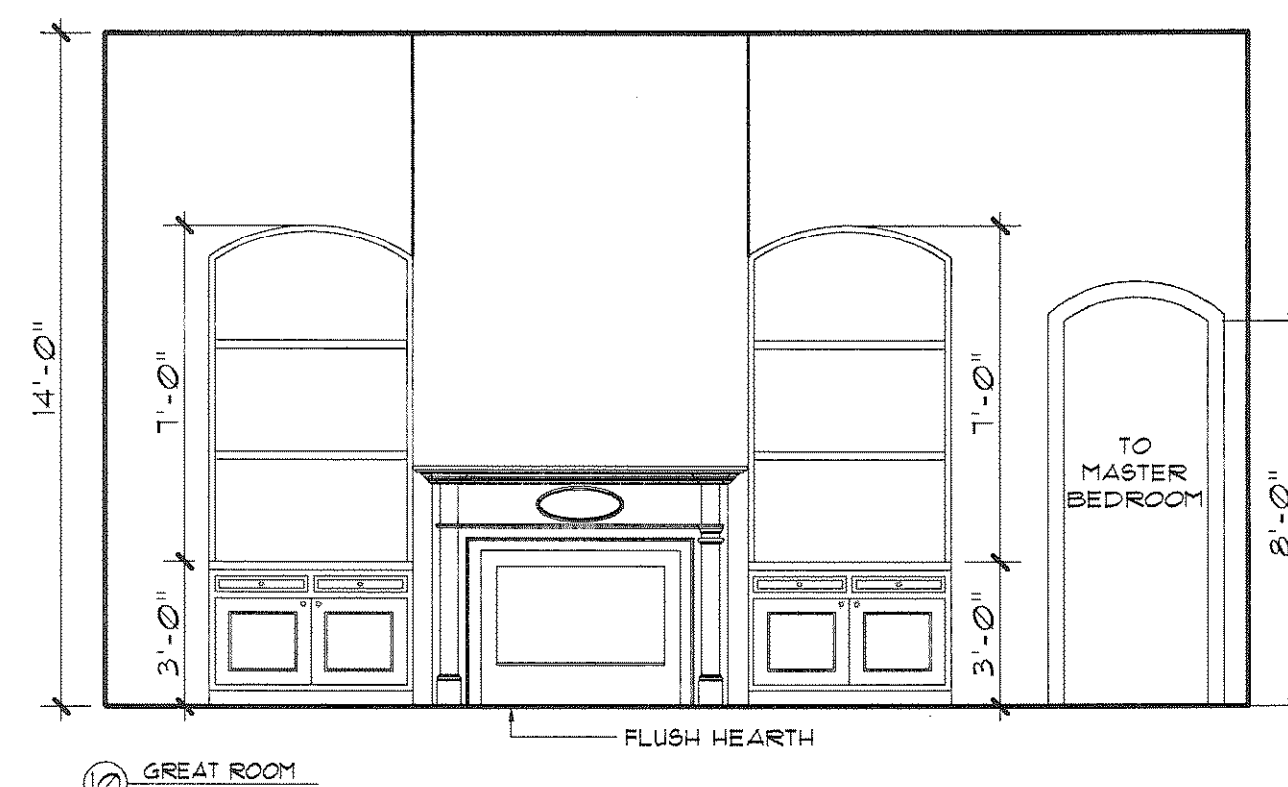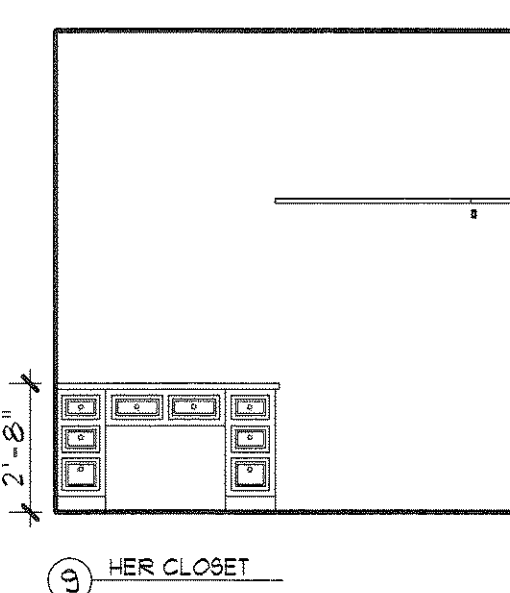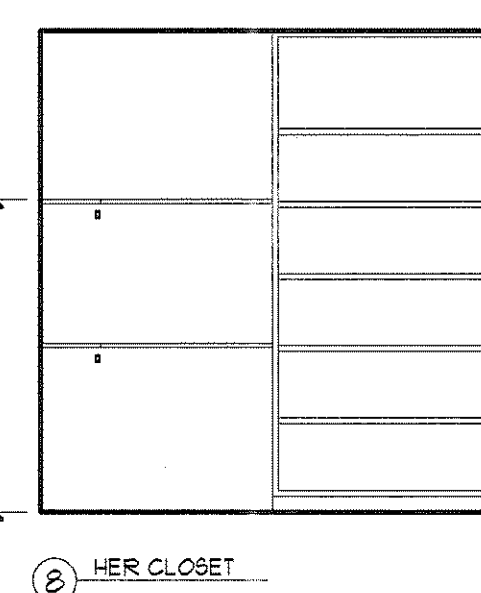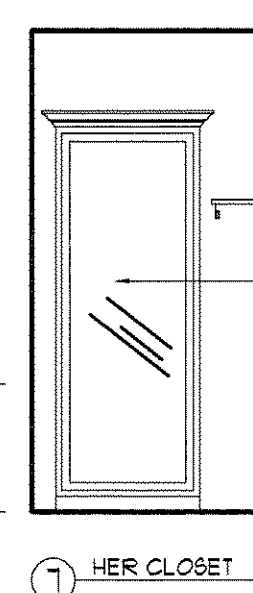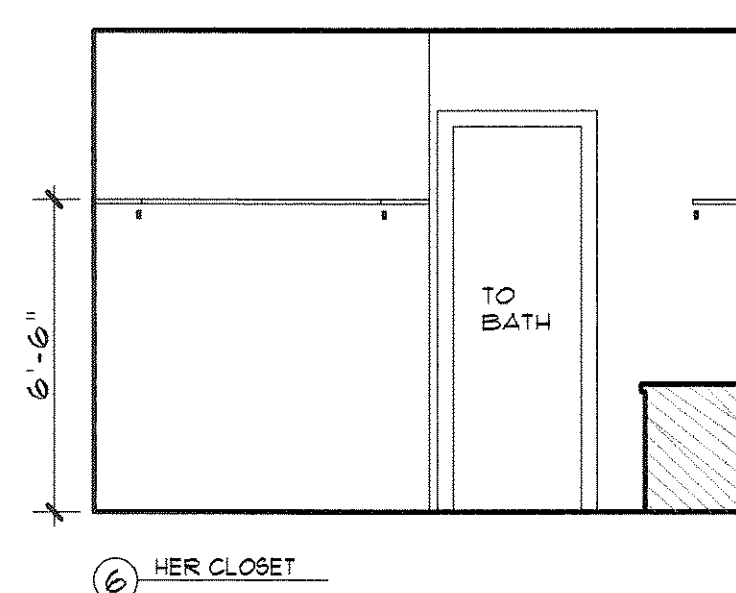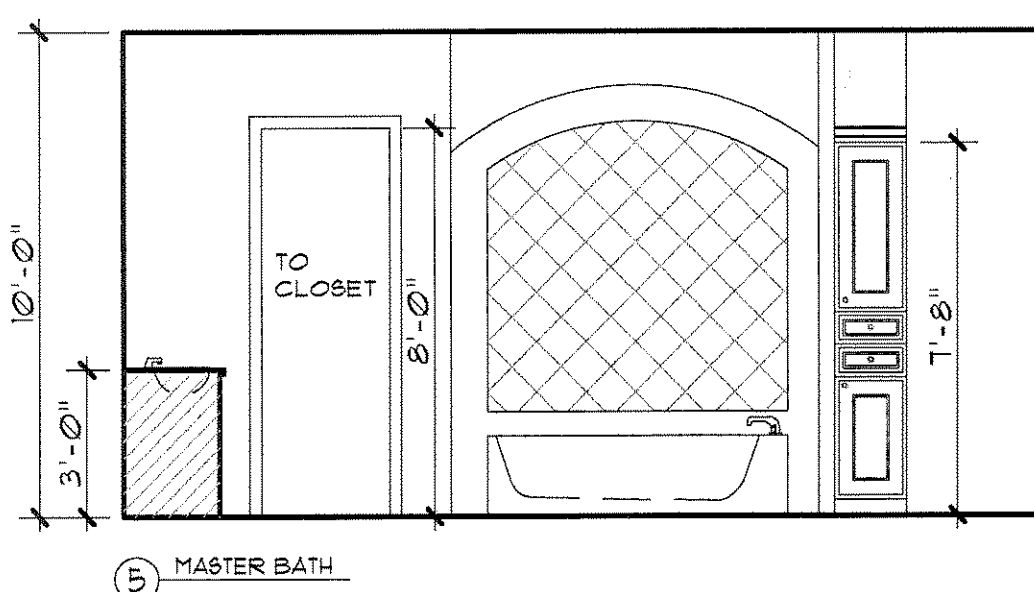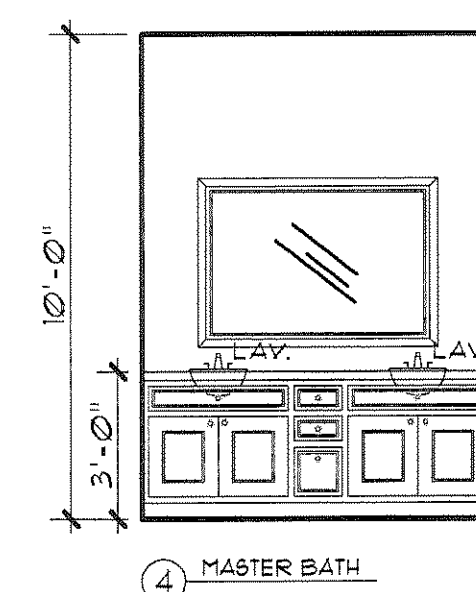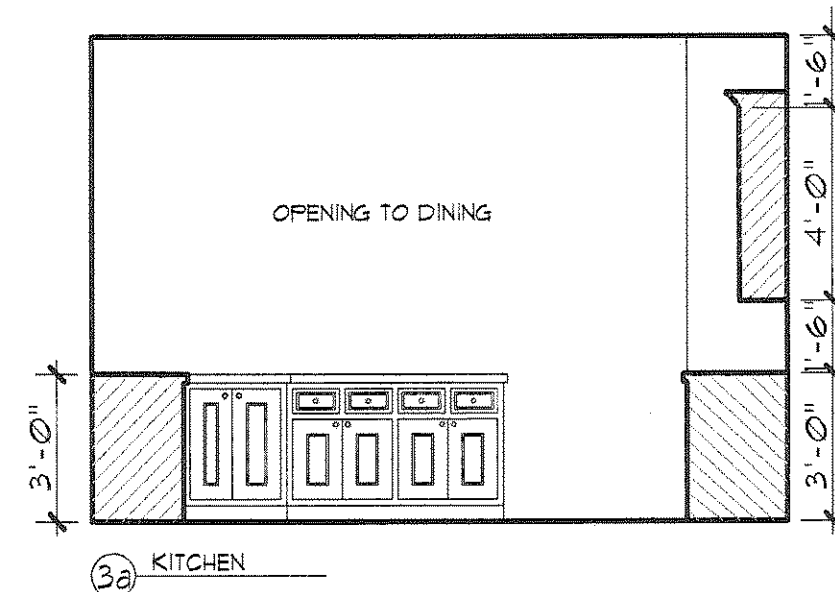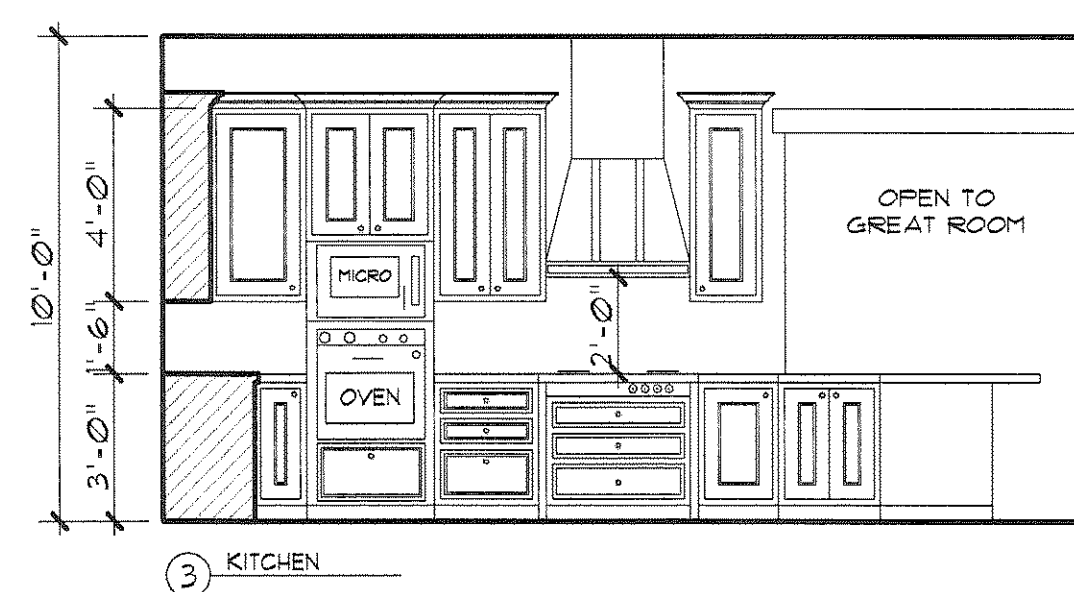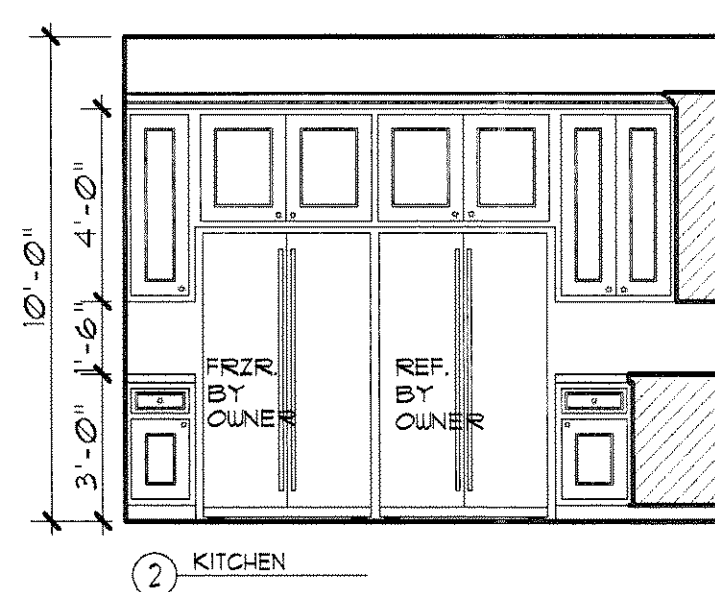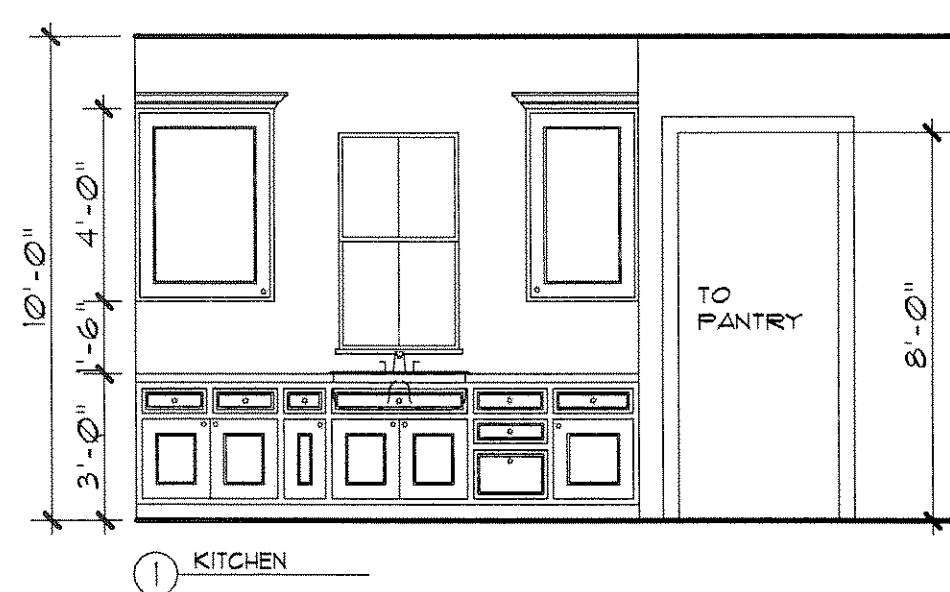

© COPYRIGHT
MARK W. TODD ARCHITECTS, INC.
ALL RIGHTS RESERVED. NO PART OF THIS DOCUMENT SHALL BE REPRODUCED OR TRANSMITTED IN ANY FORM OR BY ANY MEANS, ELECTRONIC OR MECHANICAL, INCLUDING PHOTOCOPYING, RECORDING, OR BY ANY INFORMATION STORAGE AND RETRIEVAL SYSTEM, WITHOUT THE WRITTEN PERMISSION OF THE ARCHITECT. ANY VIOLATION OF THIS COPYRIGHT NOTICE SHALL BE SUBJECT TO THE ATTENTION OF THE ARCHITECT PRIOR TO COMMENCEMENT OF THE WORK.

Mark W. Todd • Architects, Inc.
Architects • Planners • Consultants
1440 Lake Front Circle, Ste. 120
The Woodlands, Texas 77380
(281) 363-2593
FAX (281) 367-9053

A CUSTOM HOME FOR:
GLENDA
DITTA
PRIVATE ACERAGE
LOT: . BLK: . SECT: .

Project # 151102R
Date 9/14/2016
Scale 1/4" = 1'-0"
Dwn. By RW/DZ
Ckd. By -

Revisions
△
△

A-7

INTERIOR ELEVATIONS

SCALE: 1/4" = 1'-0"