


2249 WEST MAIN  
FIRST FLOOR PLAN

R1.1

DATE	3/15	SCALE	1" = 8'-0"
DESIGNER			
CLIENT			
PROJECT			
REVISION DATE			
REVISED BY			
DATE			

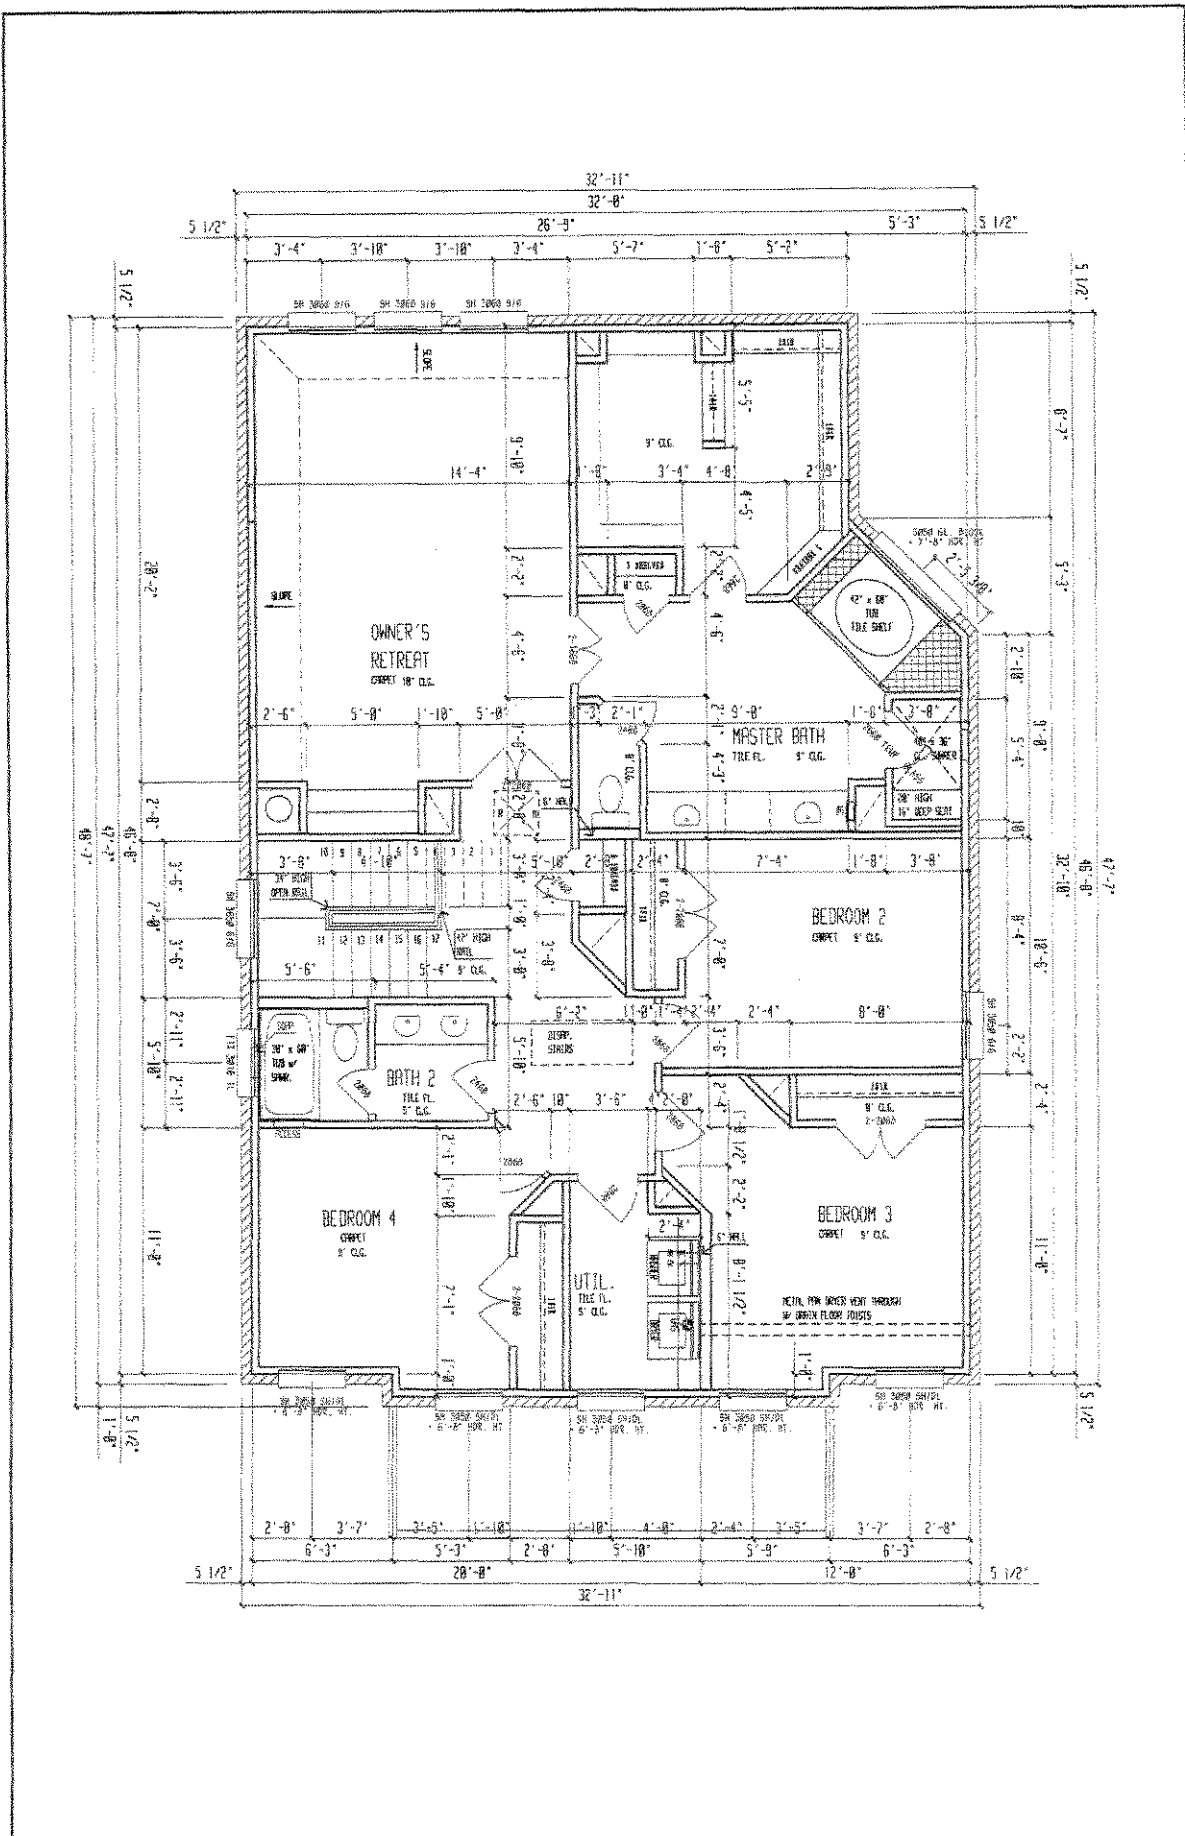

SHEETS OF SHEETS	2249 WEST MAIN SECOND FLOOR PLAN	ORIGINAL DATE: APR 11/00 REVISION DATE: DRAWN: SCALE: 3/16" = 1'-0"	PLOT: CHECKED: REVISED: REVISED: REVISED: REVISED: REVISED:
	A1.2		