



BOWEN RESIDENCE
2103 F.M.-2434
WEIMAR, TEXAS

Houston • Austin • San Antonio • Rio Grande Valley

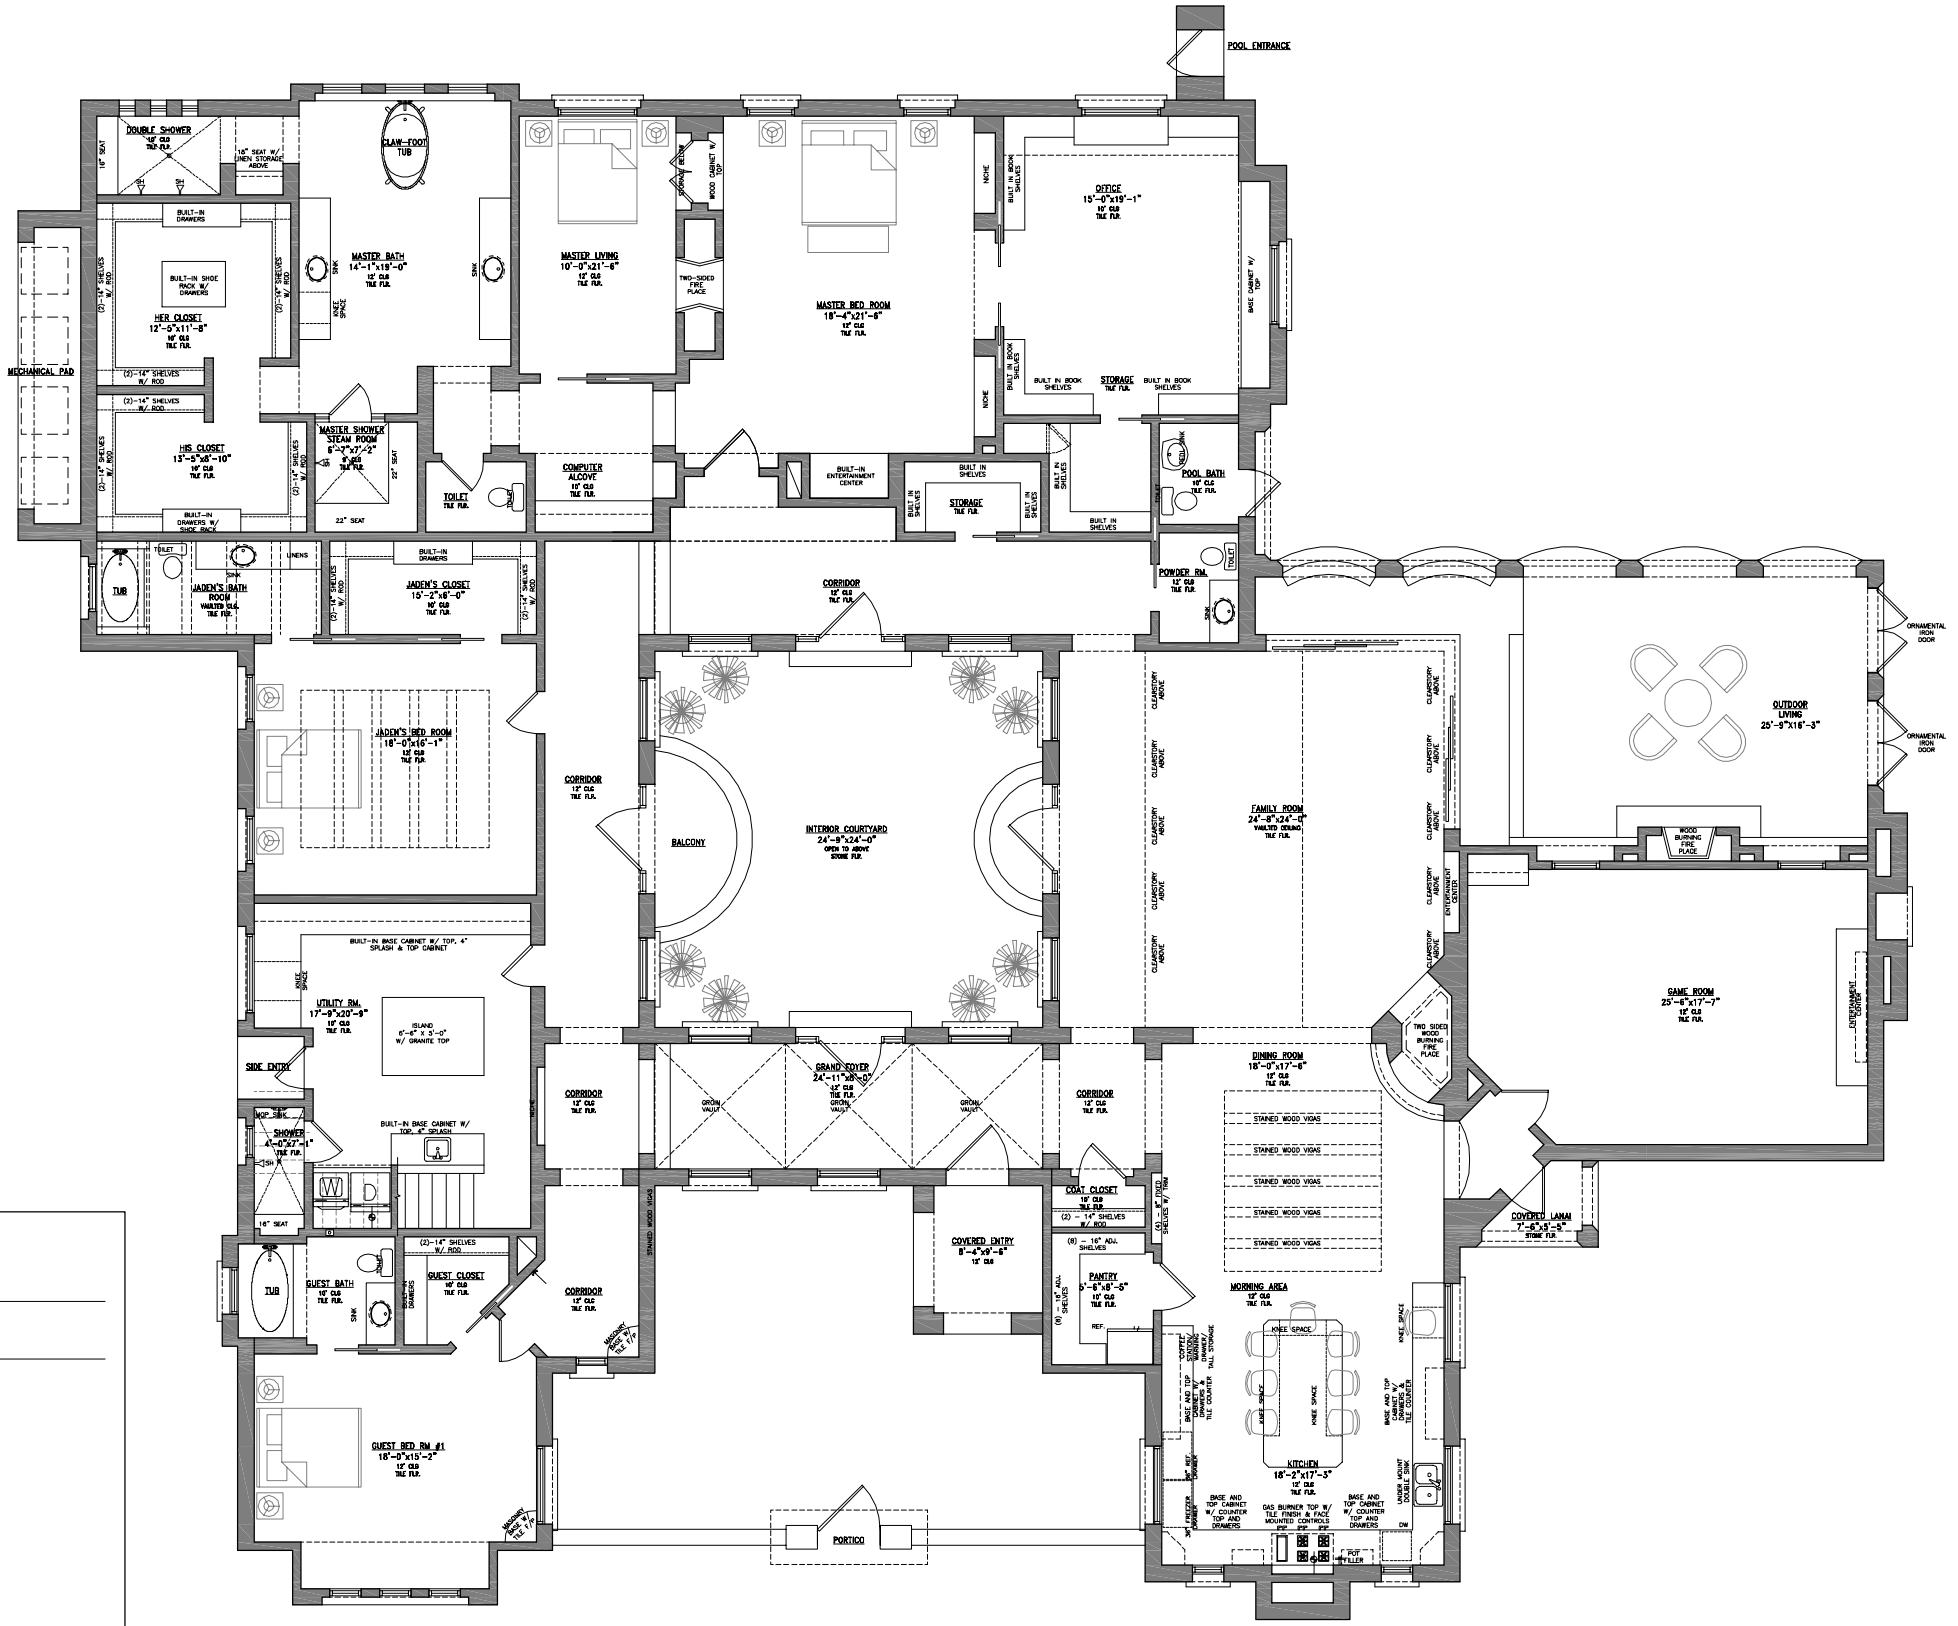


SQUARE FOOTAGE CALCULATION:

6,498	SQ.FT. FLOOR LIVING
NON A/C AREA	
594	INTERIOR COURT YARD
78	PORTICO
31	COVERED LANAI
79	COVERED ENTRY
596	OUTDOOR LIVING
17	COVERED SIDE ENTRY
18	POOL ENTRY
84	MECHANICAL PAD
1,497	SQ.FT. TOTAL NON A/C
SCREENED POOL SQ.FT. TOTAL (NIC)	
6,498	SQ.FT. FLOOR LIVING TOTAL
1,497	NON A/C AREA
7,995	SQ. FT. TOTAL

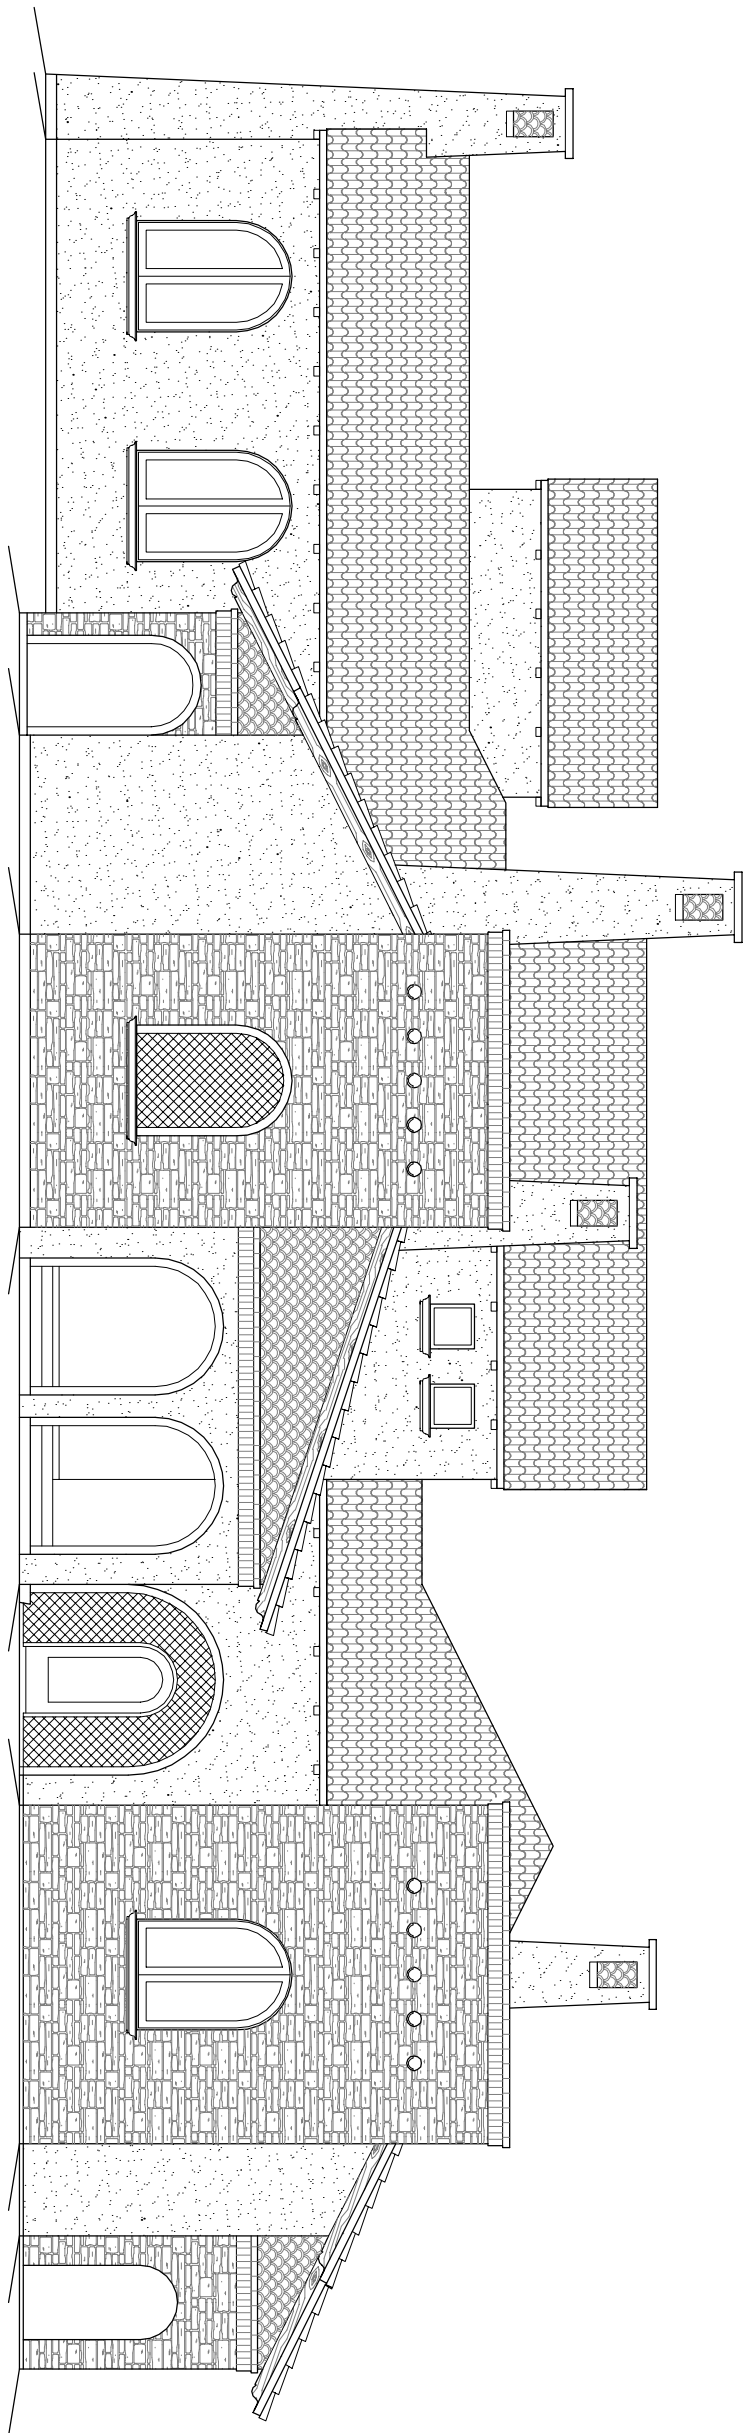


04 EAST ELEVATION

SCALE: NTS

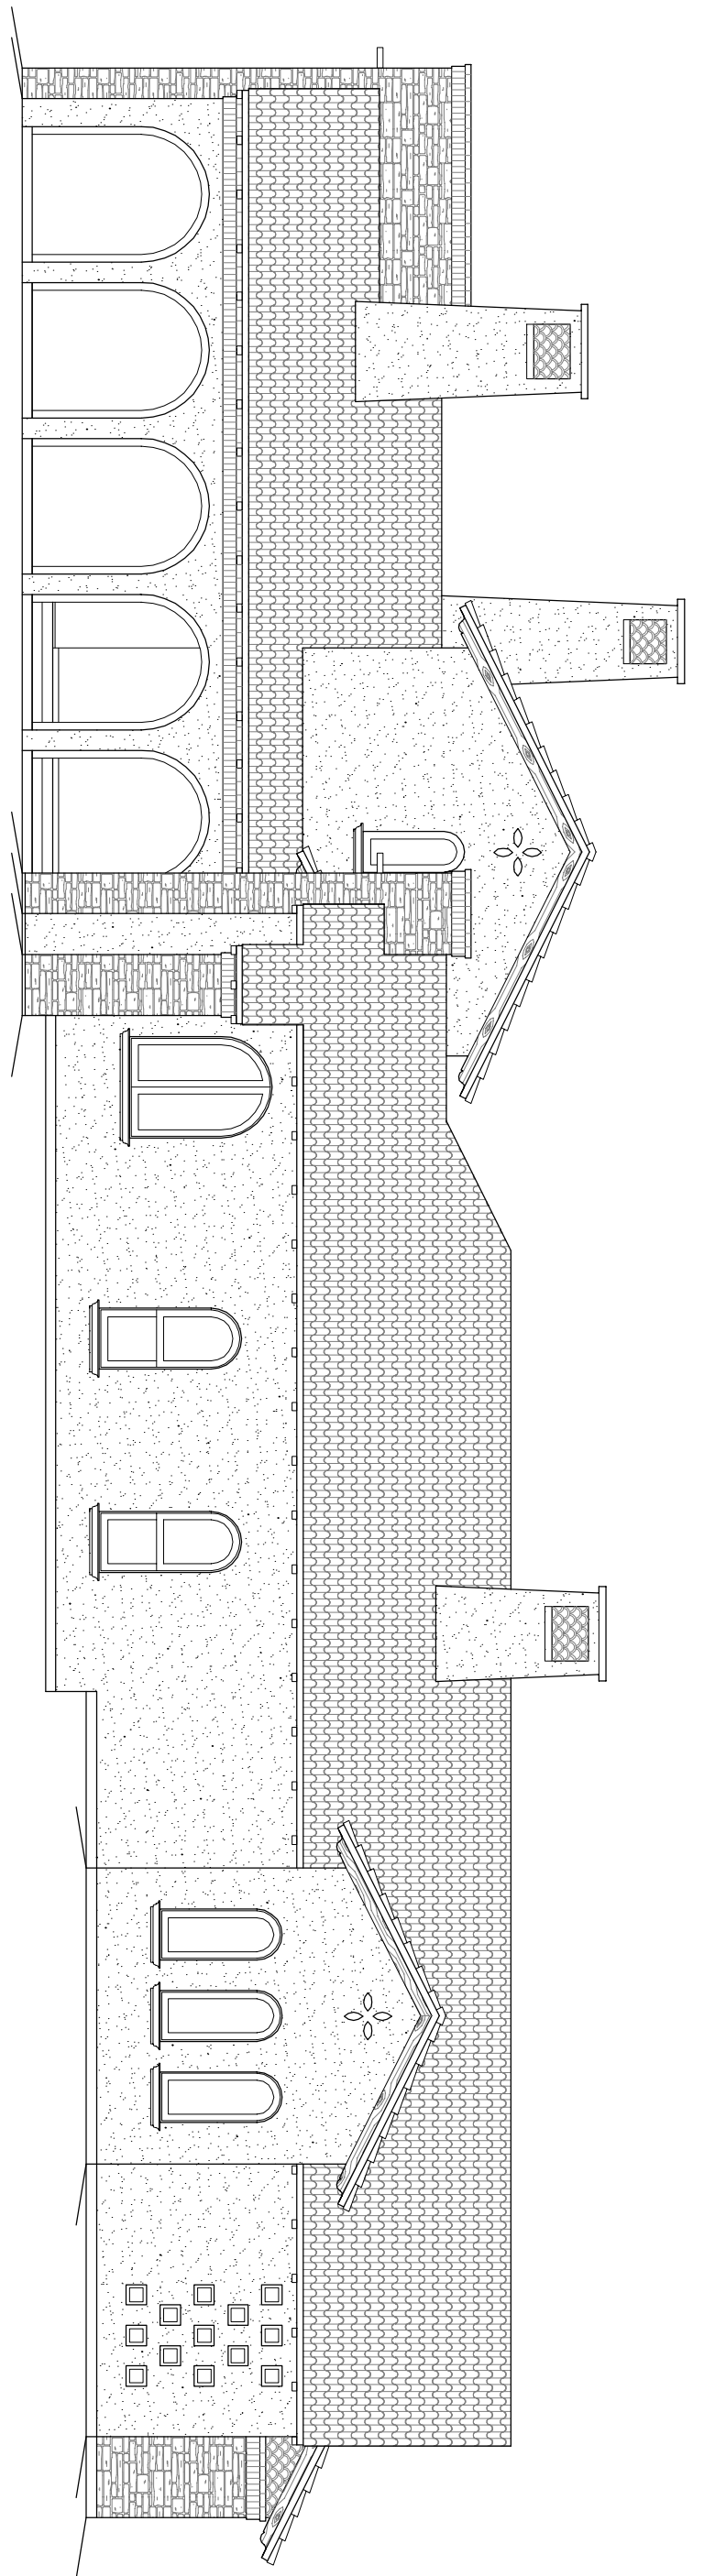


03 NORTH ELEVATION

SCALE: NTS

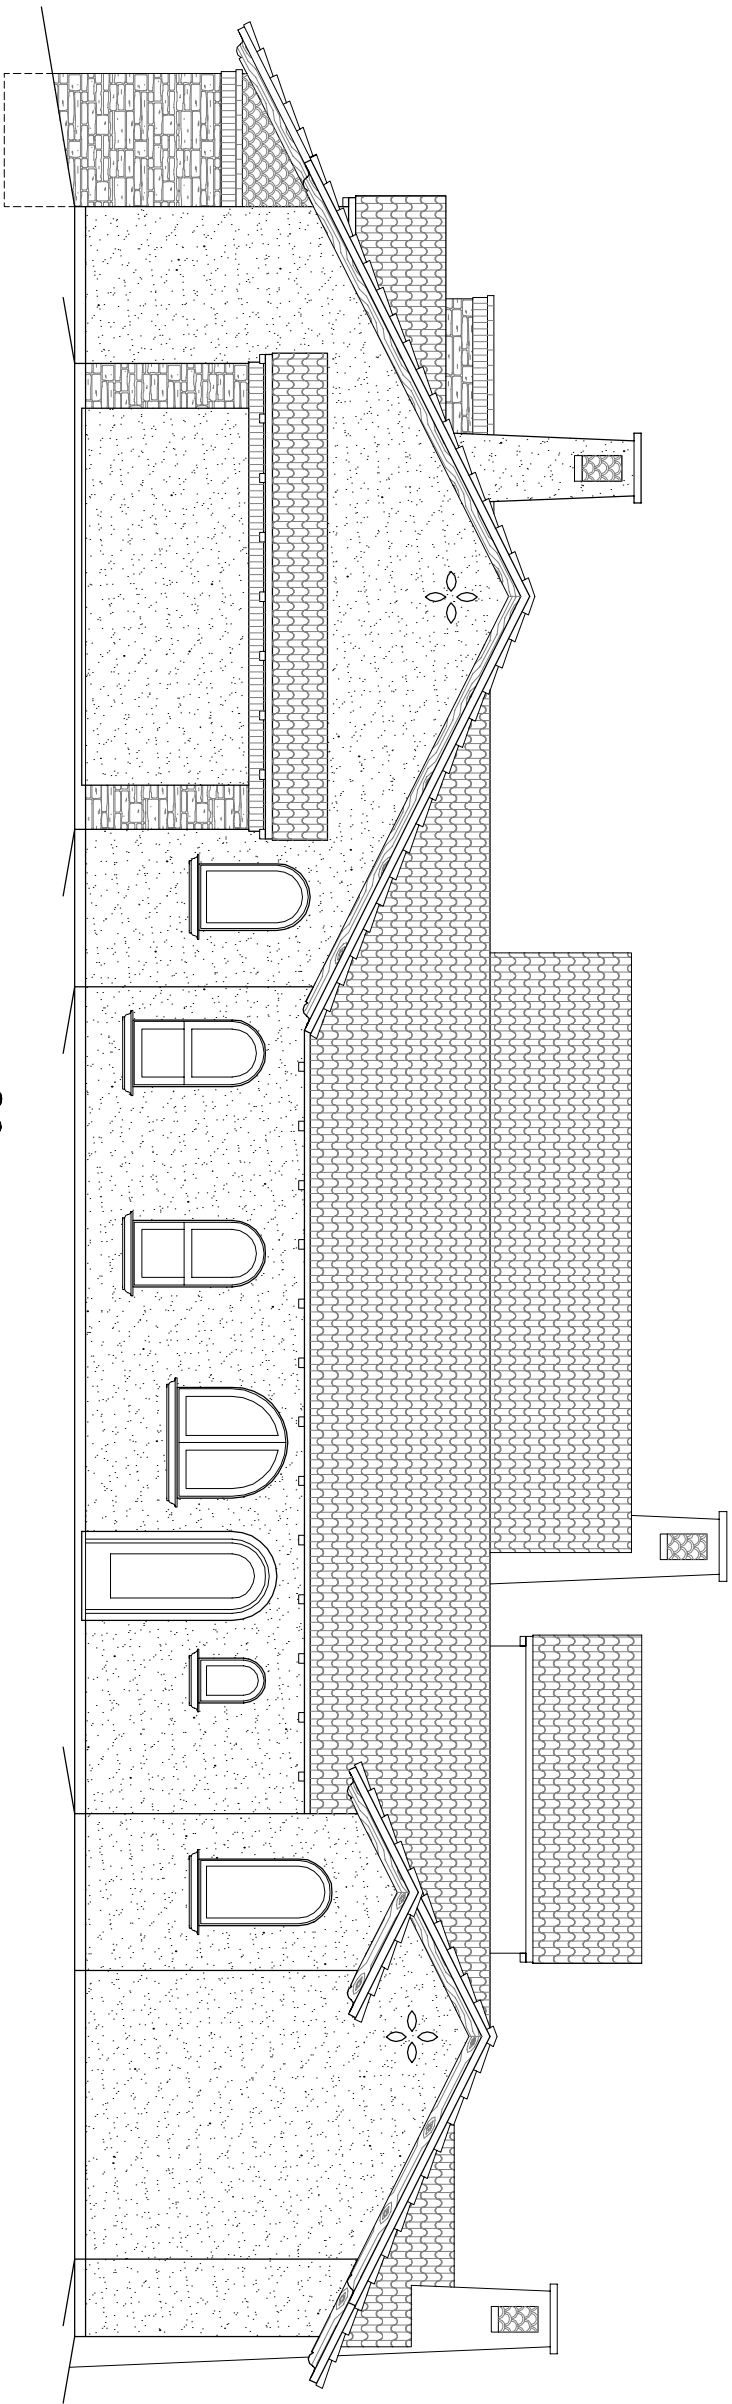

02 WEST ELEVATION

SCALE: NTS

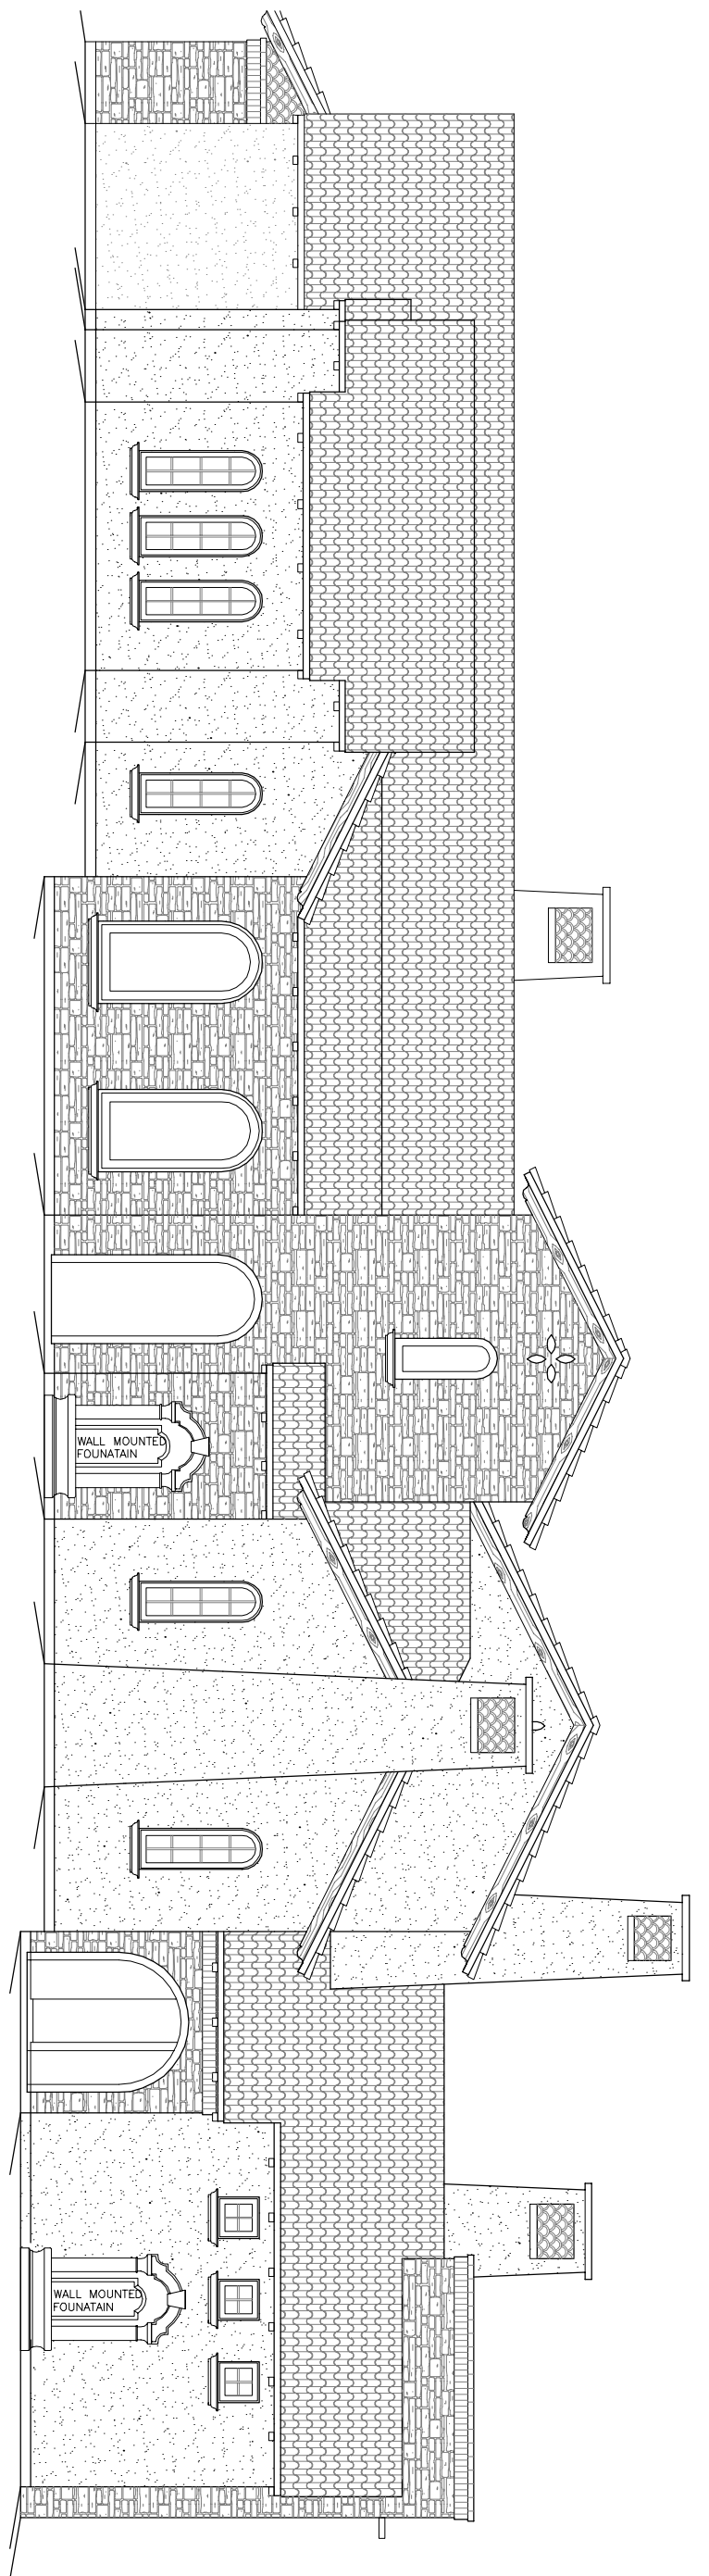

01 SOUTH ELEVATION

SCALE: NTS

01 PRELIMINARY ROOF PLAN
SCALE: NTS

