



VIEW AT ROSEWOOD

1917 & 1919 ROSEWOOD ST
HOUSTON, TEXAS

D&Q
design

16018 AUTUMN FALLS LN.
HOUSTON, TEXAS 77095
MOBILE: (281) 818-5609

THIS DRAWING AND RELATED DOCUMENTS REMAIN THE PROPERTY OF D&Q DESIGN & ARE NOT TO BE REPRODUCED OR COPIED, IN WHOLE OR IN PART, WITHOUT THE EXPRESSED WRITTEN CONSENT FROM D&Q DESIGN.


MARK	DATE	DESCRIPTION	MARK	DATE	DESCRIPTION
A	06/08/17	ISSUED FOR PERMISON			

MARK	DATE	DESCRIPTION	MARK	DATE	DESCRIPTION

VIEW AT ROSEWOOD
1917 & 1919 ROSEWOOD ST
HOUSTON, TEXAS

SHEET TITLE
SITE PLAN

SHEET NO.
A0.1

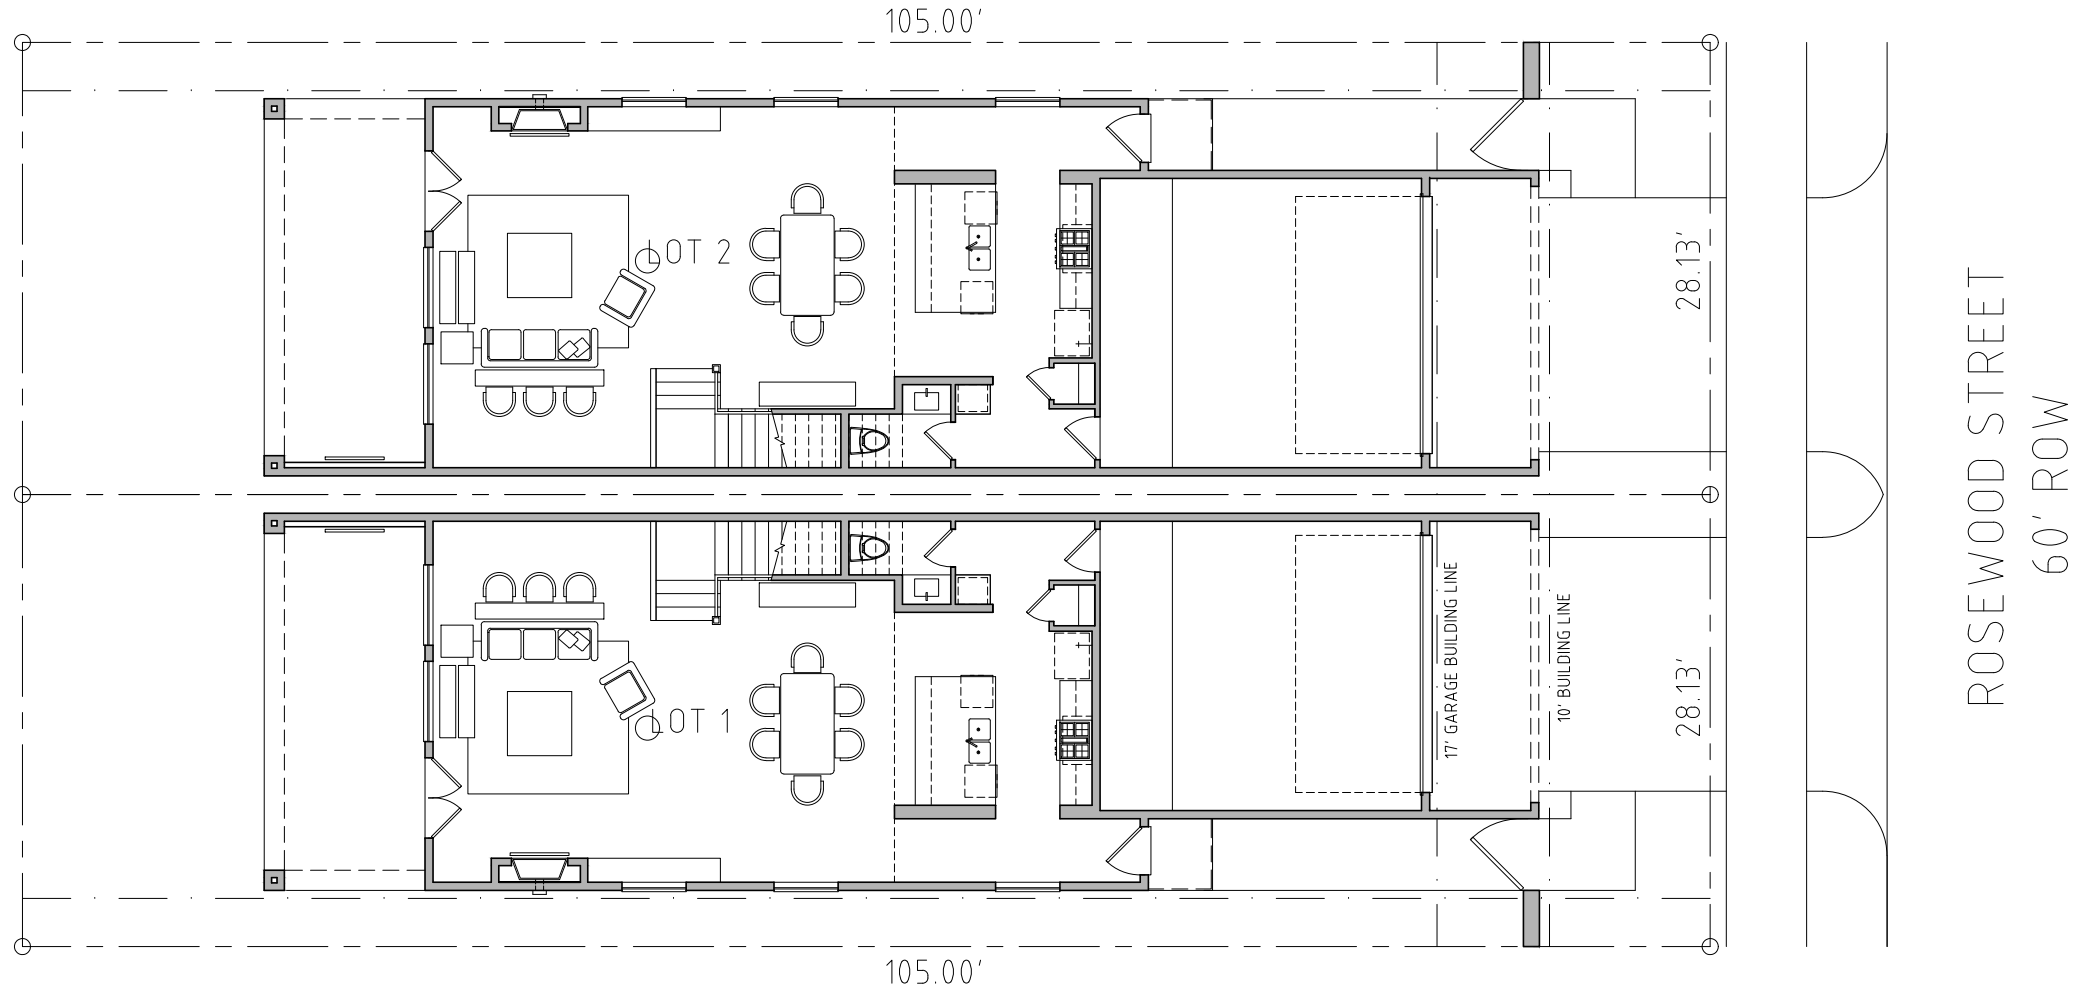

SITE PLAN
Scale: 1/18" = 1'-0"



MARK	DATE	DESCRIPTION	MARK	DATE	DESCRIPTION
A	06/08/17	ISSUED FOR PERMITS			

VIEW AT ROSEWOOD
1917 & 1919 ROSEWOOD ST
HOUSTON, TEXAS

SHEET TITLE
FLOOR PLANS

SHEET NO.
A1.1

AREA CALCULATIONS	
FIRST FLOOR:	1016 SQ. FT.
SECOND FLOOR:	1528 SQ. FT.
TOTAL LIVING:	2,544 SQ. FT.
GARAGE	390 SQ. FT.
PORCH #1	27 SQ. FT.
COVERED PATIO	235 SQ. FT.
PORCH #2	95 SQ. FT.
CARPORT	130 SQ. FT.
TOTAL COVERED AREA	3,393 SQ. FT.

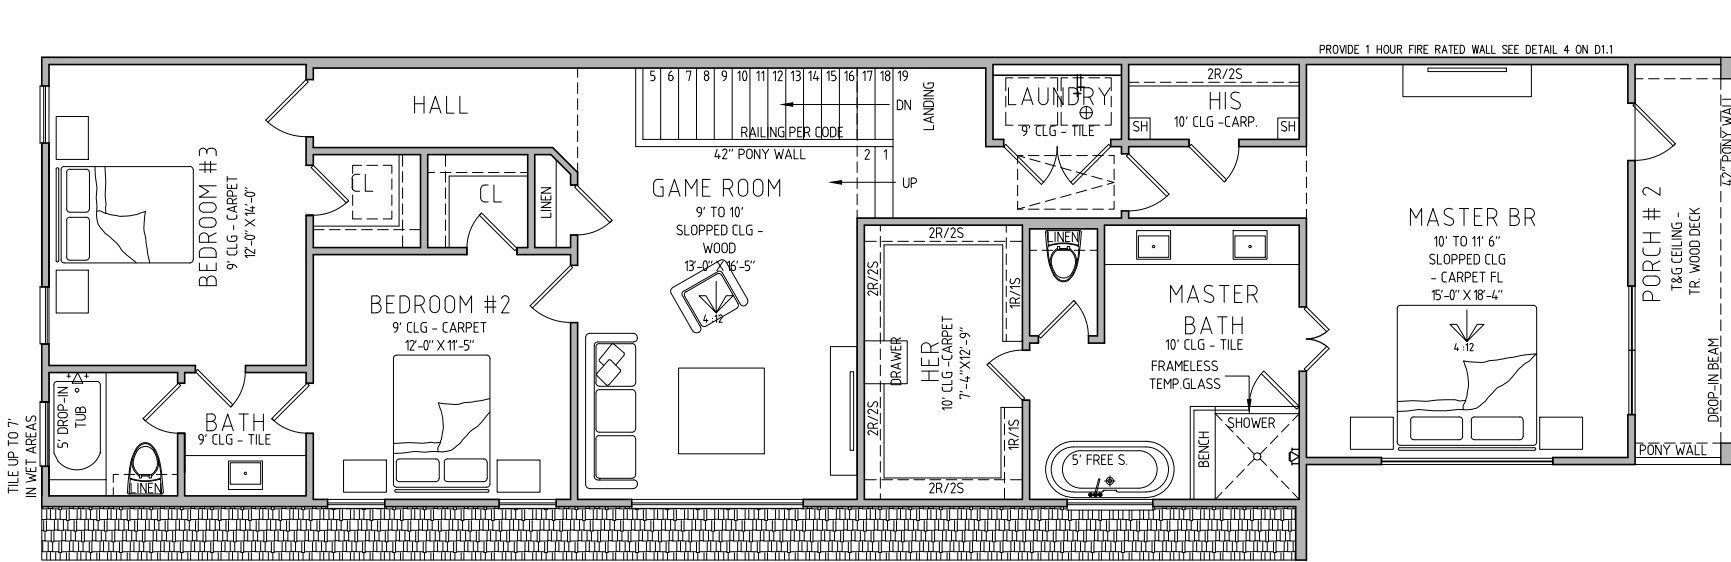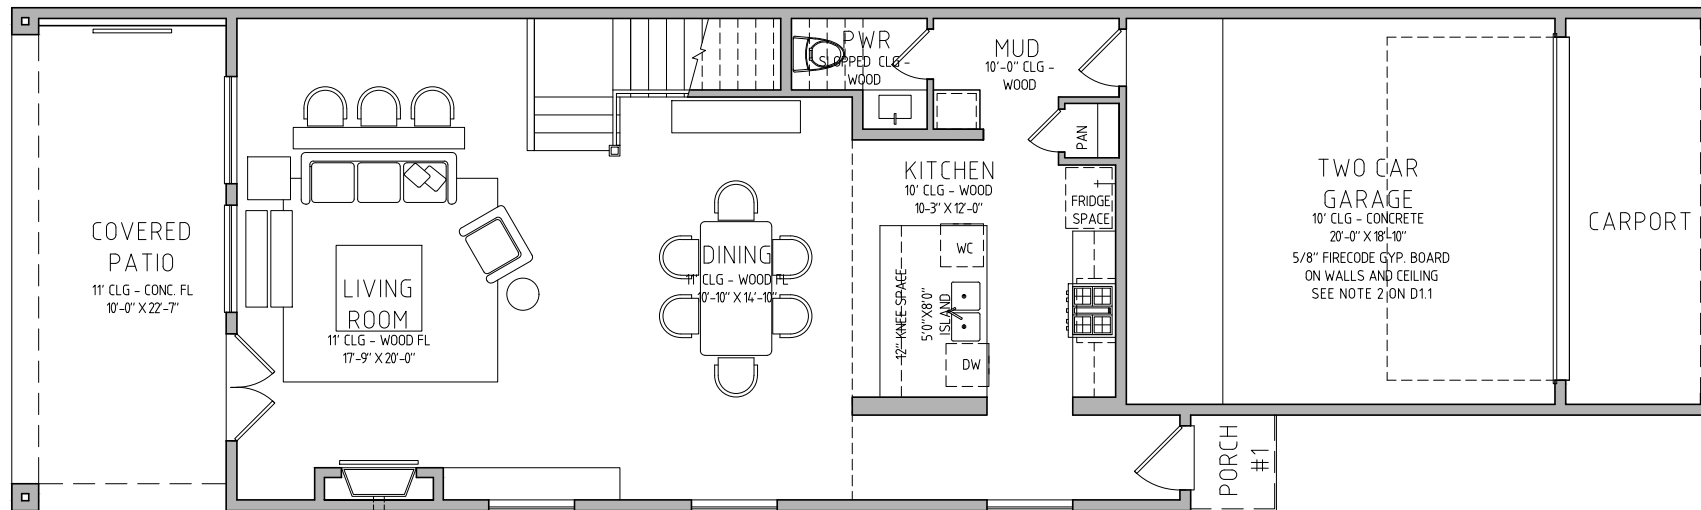


THIS DRAWING AND RELATED DOCUMENTS, REMAIN THE PROPERTY OF AN DESIGN & ARE NOT TO BE REPRODUCED OR COPIED, IN WHOLE OR IN PART, WITHOUT THE EXPRESSED WRITTEN CONSENT FROM AN DESIGN.


MARK	DATE	DESCRIPTION	MARK	DATE	DESCRIPTION
A	08/01/12	ISSUED FOR PERMISON			

CAD DWG FILE: TEXT
COPYRIGHT 2006
ALL RIGHTS RESERVED


DRAWN BY: **FD**

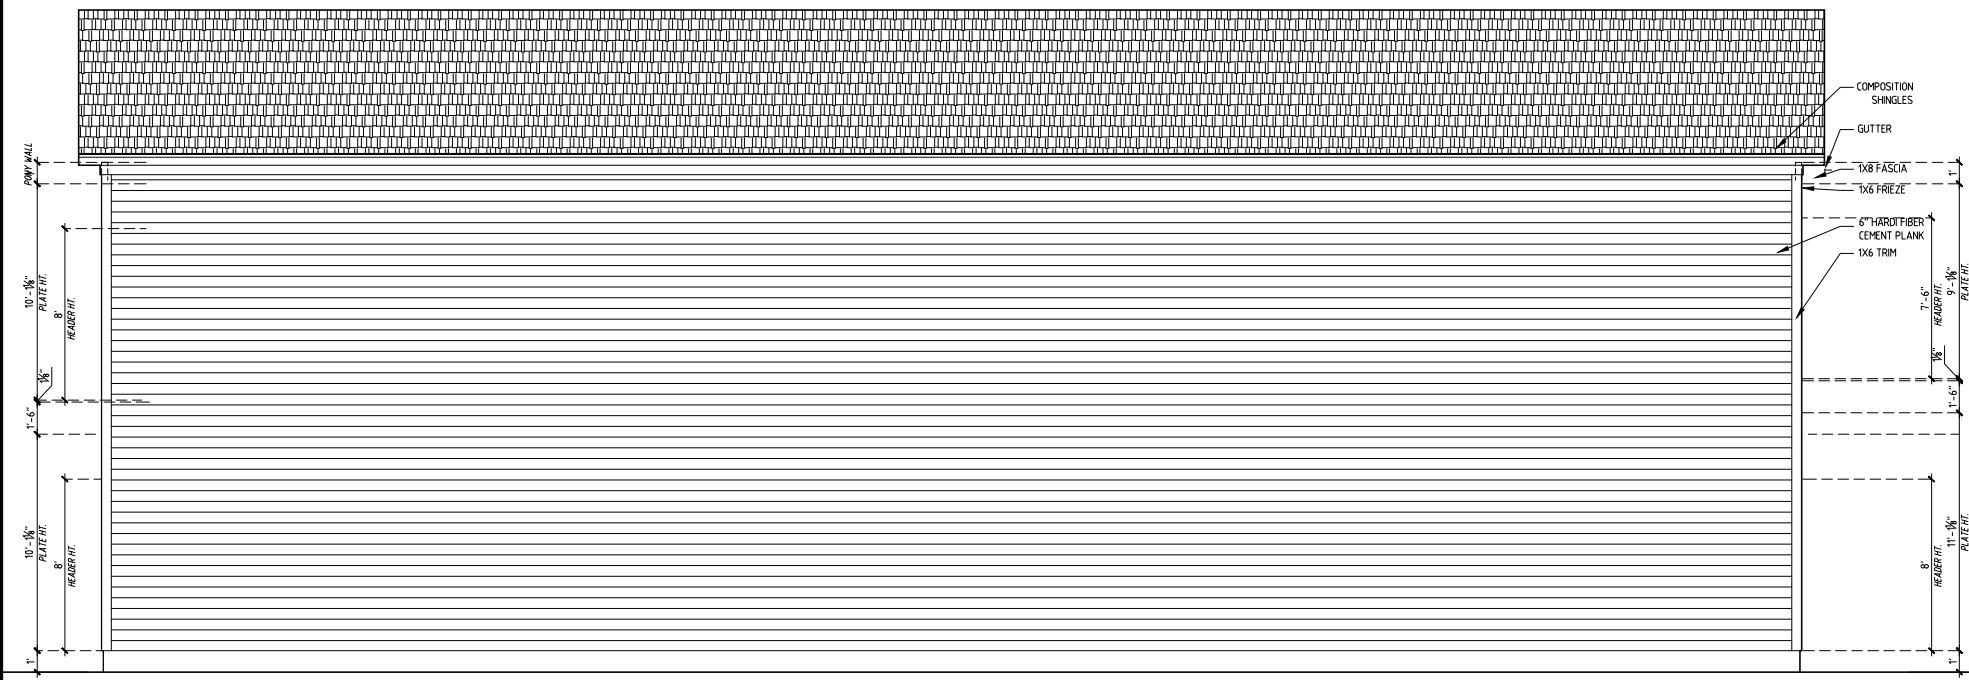


RIGHT SIDE ELEVATION
Scale: 1/4" = 1'-0"

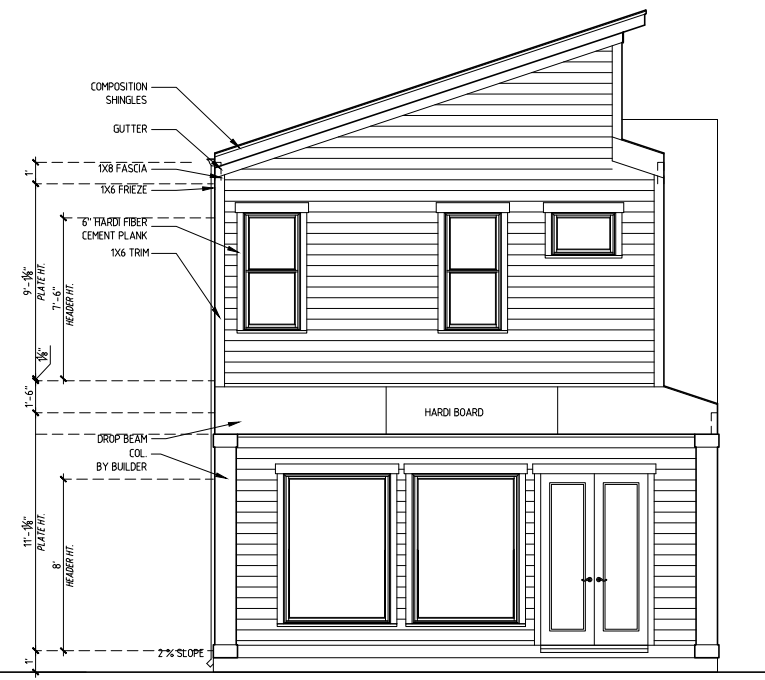

REAR ELEVATION
Scale: 1/4" = 1'-0"

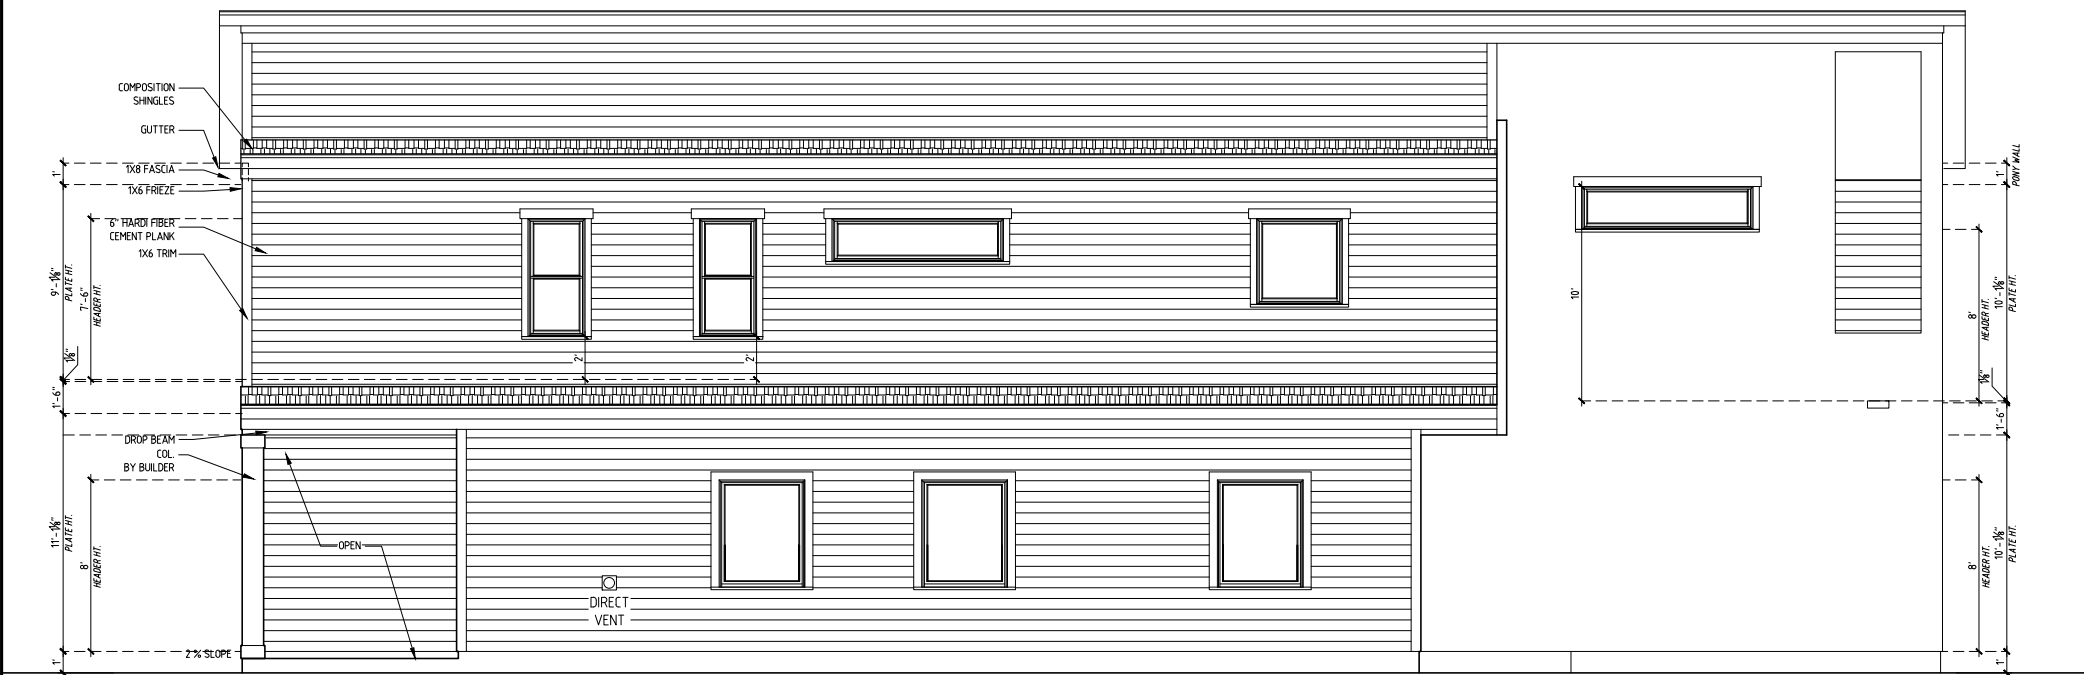

LEFT SIDE ELEVATION
Scale: 1/4" = 1'-0"

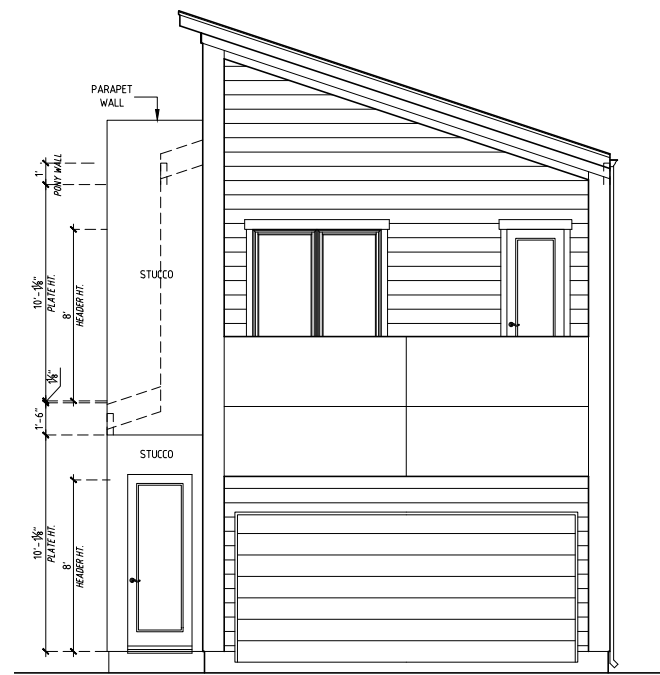

FRONT ELEVATION
Scale: 1/4" = 1'-0"

VIEW AT ROSEWOOD
1917 & 1919 ROSEWOOD ST
HOUSTON, TEXAS

SHEET TITLE
EXTERIOR ELEVATIONS

SHEET NO.
A2.1

THIS DRAWING AND RELATED DOCUMENTS REMAIN THE PROPERTY OF AN OCEAN DESIGN & ARE NOT TO BE REPRODUCED OR COPIED, IN WHOLE OR IN PART, WITHOUT THE EXPRESSED WRITTEN CONSENT FROM OCEAN DESIGN.

MARK	DATE	DESCRIPTION	MARK	DATE	DESCRIPTION
A	08/07/12	ISSUED FOR PERMISON			

CAD DWG FILE: TEXT
COPYRIGHT 2006
ALL RIGHTS RESERVED

DRAWN BY: **FD**


VIEW AT ROSEWOOD
1917 & 1919 ROSEWOOD ST
HOUSTON, TEXAS

SHEET TITLE

ROOF PLANS

SHEET NO.

A3.1

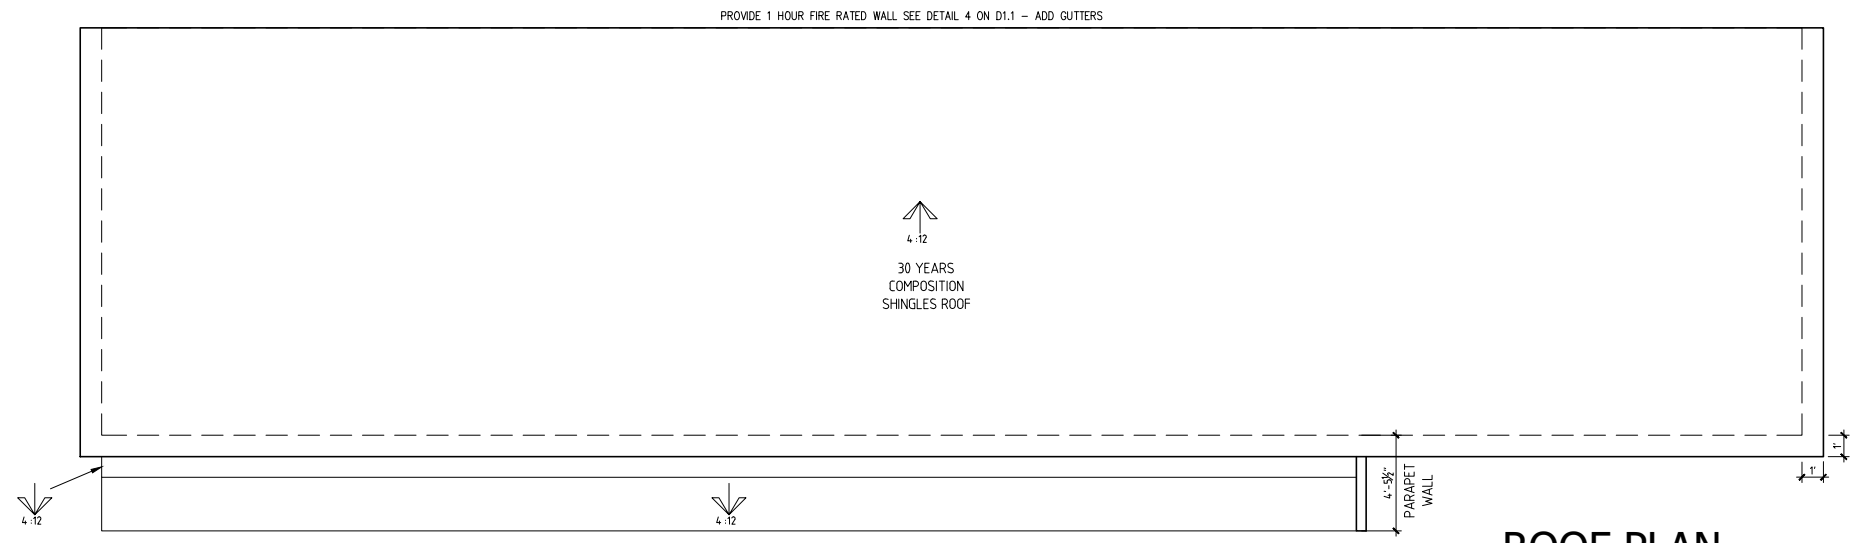

ROOF PLAN
Scale: 1/4" = 1'-0"