


SITE PLAN

SCALE: 1"=10'-0"

SQUARE FOOTAGE LEGEND

| | |
|---------------------------------|-------------|
| MAIN LEVEL HVAC | 2698 SQ.FT. |
| LOWER LEVEL (FUTURE FINISH OUT) | 645 SQ.FT. |
| UPPER LEVEL (FUTURE FINISH OUT) | 575 SQ.FT. |
| COV'D ENTRY | 136 SQ.FT. |
| PRIVATE DECK | 201 SQ.FT. |
| MAIN WOOD DECK | 320 SQ.FT. |
| MASTER PATIO | 94 SQ.FT. |
| GARAGE | 589 SQ.FT. |

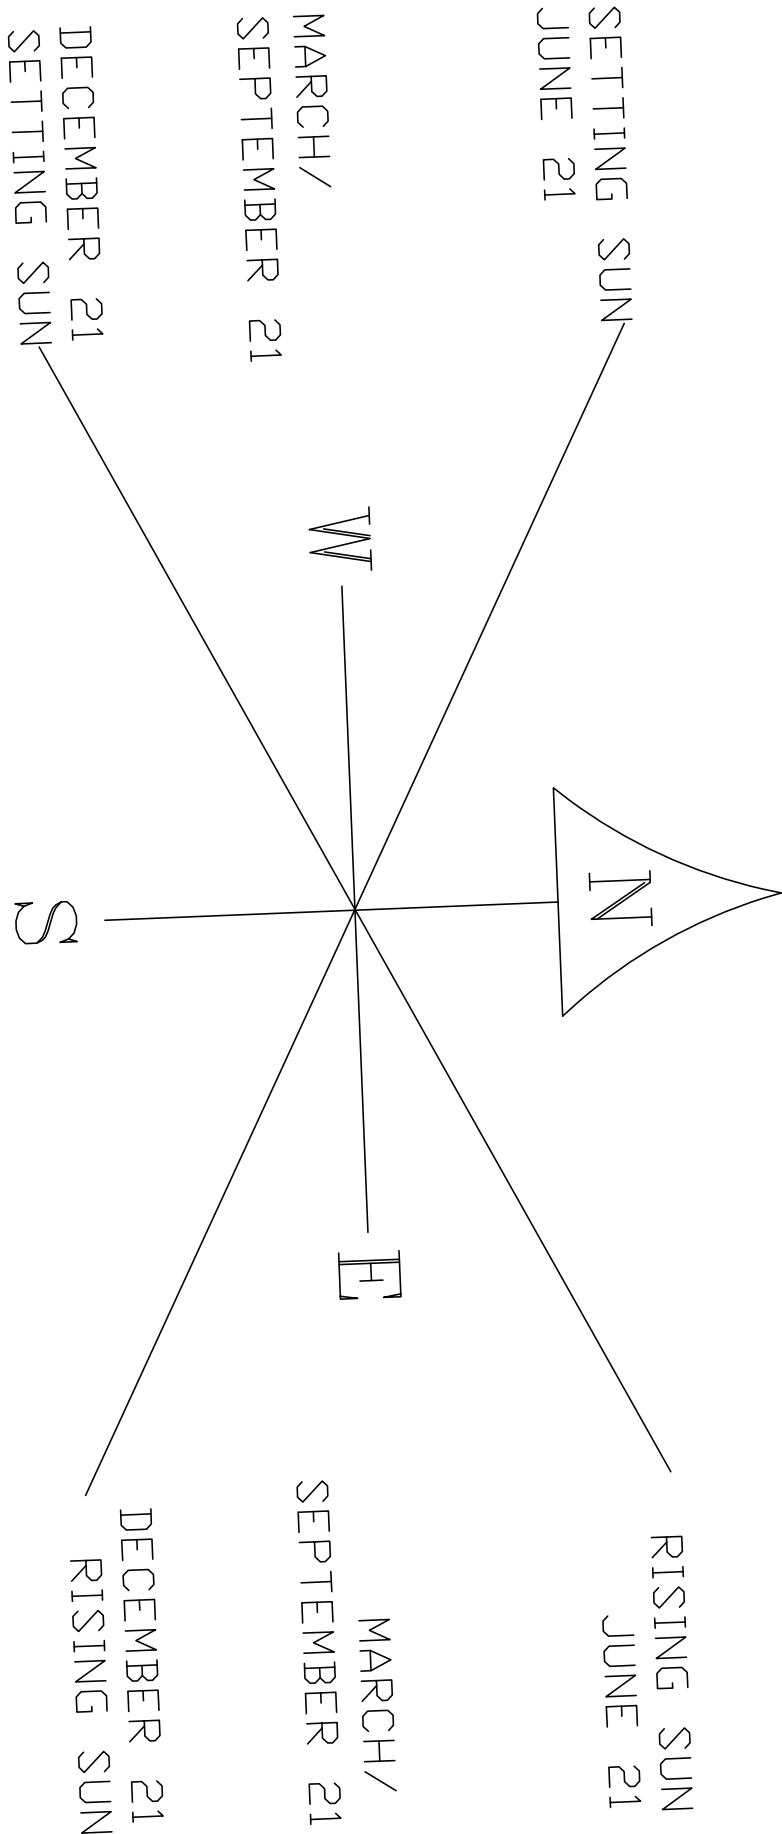

John Allen Design
512-773-3527 JohnAllenDesign.com
13740 Research Blvd. (HWY 183)
Suite J-2 Austin, Tx 78750

Bill Krassner
14318 Red Feather, Austin Texas 78734

SHEET
A-1
OF 7 SHT'S

11/09/15