


SITE PLAN
SCALE: 1/16" = 1'-0"

2006 INTL. RES. PLUMB. CODE TABLE T-4		2006 INTL. RES. PLUMB. CODE TABLE P-4	
PLUMBING NOTES	2006 INTL. RES. PLUMB. CODE TABLE T-4	PLUMBING NOTES	2006 INTL. RES. PLUMB. CODE TABLE P-4
1. ALL WATER VENTERS ARE 1" DIA. UNLESS OTHERWISE NOTED.	PER ADDRESS	1. ALL WATER VENTERS ARE 1" DIA. UNLESS OTHERWISE NOTED.	PER ADDRESS
2. ALL LINES FROM WATER METER TO DWELLINGS ARE 1" P.V.C. SCH. 40 WATER LINES.	EA. TOTAL	2. ALL LINES FROM WATER METER TO DWELLINGS ARE 1" P.V.C. SCH. 40 WATER LINES.	EA. TOTAL
3. SHIPER LINE FROM CITY MAIN TO PROJECT SITE IS A 6" P.V.C. SCH. 40 SAN. SHIPER LINE.	1. CLOTHESWASHER	3. SHIPER LINE FROM CITY MAIN TO PROJECT SITE IS A 6" P.V.C. SCH. 40 SAN. SHIPER LINE.	1. CLOTHESWASHER
4. ALL SECONDARY SEWER LINES ON THE SITE ARE 4" P.V.C. SCH. 40 SAN. SEWER LINES.	2. DISHWASHER	4. ALL SECONDARY SEWER LINES ON THE SITE ARE 4" P.V.C. SCH. 40 SAN. SEWER LINES.	2. DISHWASHER
5. MINIMUM FINISHED THICKNESS OF FACE LAYER AND LEAST 3" MIN. OVERSPORE AT FACE TO FACE (MINIMUM) 2"	3. HOSE BIBS	5. MINIMUM FINISHED THICKNESS OF FACE LAYER AND LEAST 3" MIN. OVERSPORE AT FACE TO FACE (MINIMUM) 2"	3. HOSE BIBS
6. MINIMUM FINISHED THICKNESS OF FACE LAYER AND LEAST 3" MIN. OVERSPORE AT FACE TO FACE (MINIMUM) 2"	4. LAVATORIES	6. MINIMUM FINISHED THICKNESS OF FACE LAYER AND LEAST 3" MIN. OVERSPORE AT FACE TO FACE (MINIMUM) 2"	4. LAVATORIES
	5. SHOWERS		5. SHOWERS
	6. LAVATORIES		6. LAVATORIES
	7. SHOWERS		7. SHOWERS
	8. LAVATORIES		8. LAVATORIES
	9. SHOWERS		9. SHOWERS
	10. LAVATORIES		10. LAVATORIES
	11. SHOWERS		11. SHOWERS
	12. LAVATORIES		12. LAVATORIES
	13. SHOWERS		13. SHOWERS
	14. LAVATORIES		14. LAVATORIES
	15. SHOWERS		15. SHOWERS
	16. LAVATORIES		16. LAVATORIES
	17. SHOWERS		17. SHOWERS
	18. LAVATORIES		18. LAVATORIES
	19. SHOWERS		19. SHOWERS
	20. LAVATORIES		20. LAVATORIES
	21. SHOWERS		21. SHOWERS
	22. LAVATORIES		22. LAVATORIES
	23. SHOWERS		23. SHOWERS
	24. LAVATORIES		24. LAVATORIES
	25. SHOWERS		25. SHOWERS
	26. LAVATORIES		26. LAVATORIES
	27. SHOWERS		27. SHOWERS
	28. LAVATORIES		28. LAVATORIES
	29. SHOWERS		29. SHOWERS
	30. LAVATORIES		30. LAVATORIES
	31. SHOWERS		31. SHOWERS
	32. LAVATORIES		32. LAVATORIES
	33. SHOWERS		33. SHOWERS
	34. LAVATORIES		34. LAVATORIES
	35. SHOWERS		35. SHOWERS
	36. LAVATORIES		36. LAVATORIES
	37. SHOWERS		37. SHOWERS
	38. LAVATORIES		38. LAVATORIES
	39. SHOWERS		39. SHOWERS
	40. LAVATORIES		40. LAVATORIES
	41. SHOWERS		41. SHOWERS
	42. LAVATORIES		42. LAVATORIES
	43. SHOWERS		43. SHOWERS
	44. LAVATORIES		44. LAVATORIES
	45. SHOWERS		45. SHOWERS
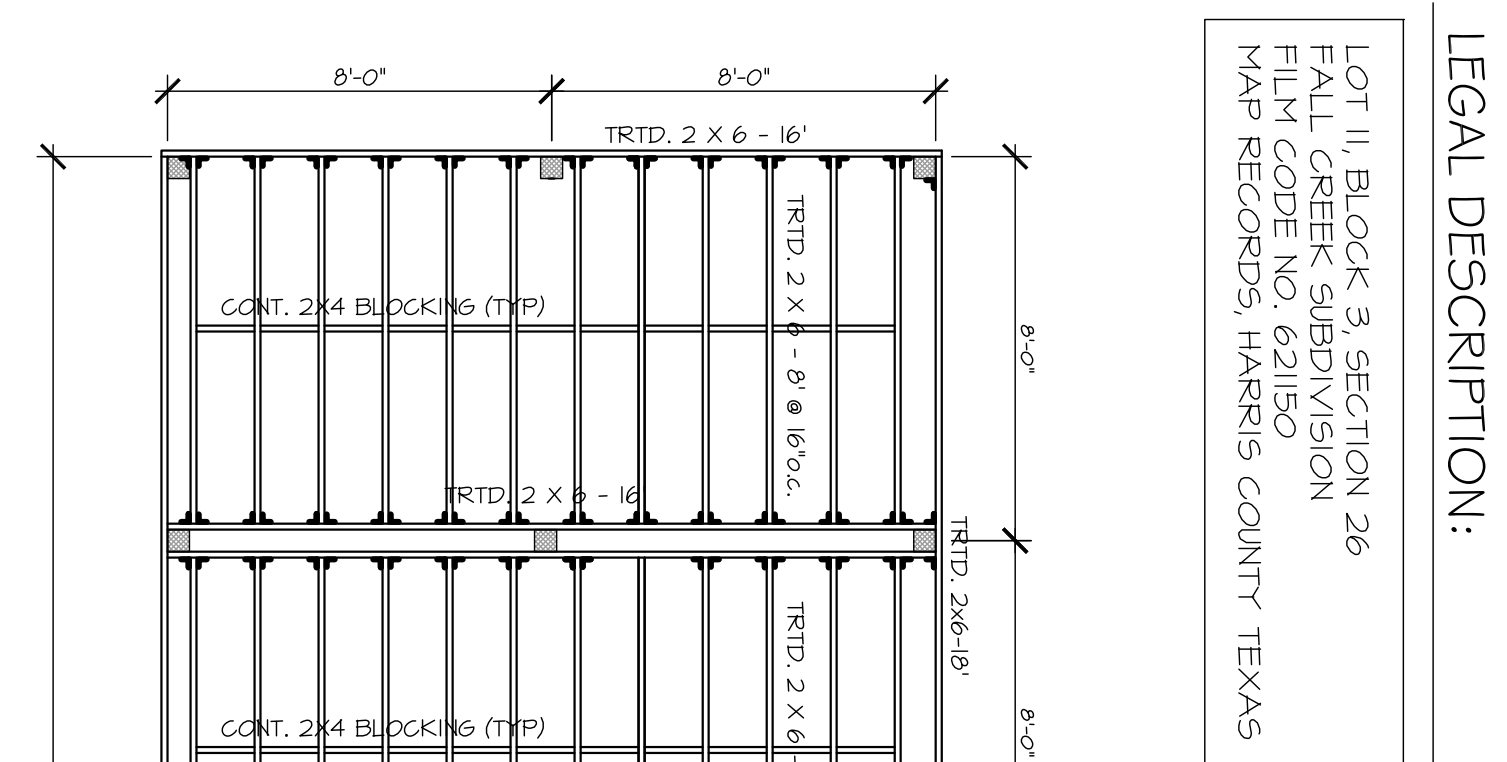

LEGAL DESCRIPTION:
LOT 11, BLOCK 3, SECTION 26
FALL CREEK SUBDIVISION
FALL CODE NO. 621150
MAP RECORDS, HARRIS COUNTY TEXAS

SQUARE FOOT CALCULATION

PROPOSED COVERED DECK	320 SF
PROPOSED PERGOLA	256 SF
PROJECT TOTAL	576 SF

