

**SHEARWALLS
CEILING DIAPHRAGM**


ZONE I	90° WALL HEIGHT - SYSTEM A
WALL LENGTH	TRIB. JST. LAG GLU S-C S-F
1	96" 7'-10" 1-#3 1 16 16 16
2	96" 22'-10" 1-#3 1 1 16 16 16
3	96" 22'-2" 1-#3 1 1 16 16 16
4	96" 7'-2" 1-#3 1 1 16 16 16

**SHEARWALLS
CEILING DIAPHRAGM**

ZONE II	90° WALL HEIGHT - SYSTEM A
WALL LENGTH	TRIB. JST. LAG GLU S-C S-F
1	96" 7'-10" 2-#3 3 1 16 21
2	108" 22'-10" 2-#2 4 2 31 36
3	144" 22'-2" 1-#3 4 2 41 41
4	96" 7'-2" 2-#3 3 1 16 21

**SHEARWALLS
CEILING DIAPHRAGM**

ZONE I 6/12	90° WALL HEIGHT - SYSTEM A
WALL LENGTH	TRIB. JST. LAG GLU S-C S-F
1	96" 7'-10" 2-#3 4 1 16 24
2	108" 22'-10" 4-#2 5 2 31 40
3	144" 22'-2" 2-#3 5 2 41 41
4	96" 7'-2" 2-#3 4 1 16 24

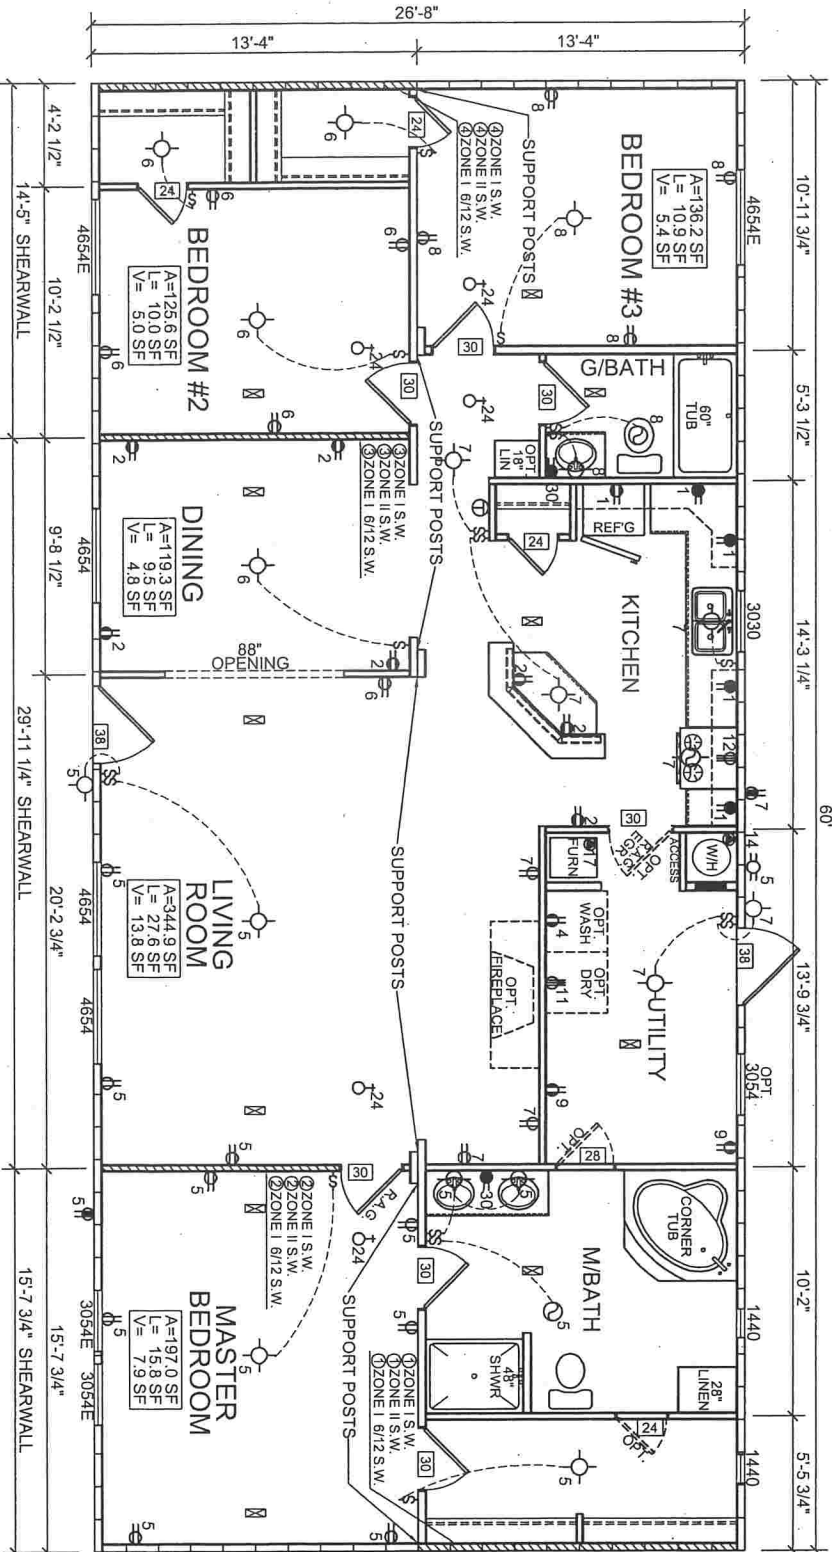

DAPIA SEAL

MODIFICATIONS

MODEL: 124-1101

26'-8" x 60'-0" 3 BEDROOM / 2 BATH

TITLE: FLOOR PLAN

DRAWN BY: NLH

DATE: 08-28-06

SHEET:

AP-101



501 S. BURLESON BLVD., BURLESON, TX 76028

PROPRIETARY AND CONFIDENTIAL
THESE DRAWINGS AND SPECIFICATIONS ARE ORIGINAL,
PROPRIETARY AND CONFIDENTIAL MATERIALS OF CHAMPION.
COPYRIGHT © 1976-2006 BY CHAMPION

SCALE: 1/8" = 1'-0"