

1st Floor Finish Schedule

NO.	FINISH	DESCRIPTION
1	CEILING	Acoustic Tile
2	FLOOR	Carpet
3	WALL	Paint
4	DOOR	Wood
5	WINDOW	Wood
6	TRIM	Wood
7	STAIR	Carpet
8	BATH	Tile
9	KITCHEN	Tile
10	OUTDOOR	Concrete

01 1st Floor Plan
Scale 1/4"=1'-0"

Notes:
1. All work to be in accordance with the approved plans and specifications.
2. The contractor shall be responsible for obtaining all necessary permits.
3. The contractor shall maintain access to all adjacent properties at all times.

Legend for:


01/25/08	DATE PLOTTED
01/25/08	DATE REVISION
01/25/08	DATE REVISION
01/25/08	DATE REVISION

Date: 01/25/08
 Drawn by: [Signature]
 Title: [Signature]
 Residence



1st Floor Finish Schedule

Room Name	Area	Finish	Notes
ENTRY	1000	1000	SEE FINISH SCHEDULE
HALL	1000	1000	SEE FINISH SCHEDULE
STAIR	1000	1000	SEE FINISH SCHEDULE
CL. 1	1000	1000	SEE FINISH SCHEDULE
CL. 2	1000	1000	SEE FINISH SCHEDULE
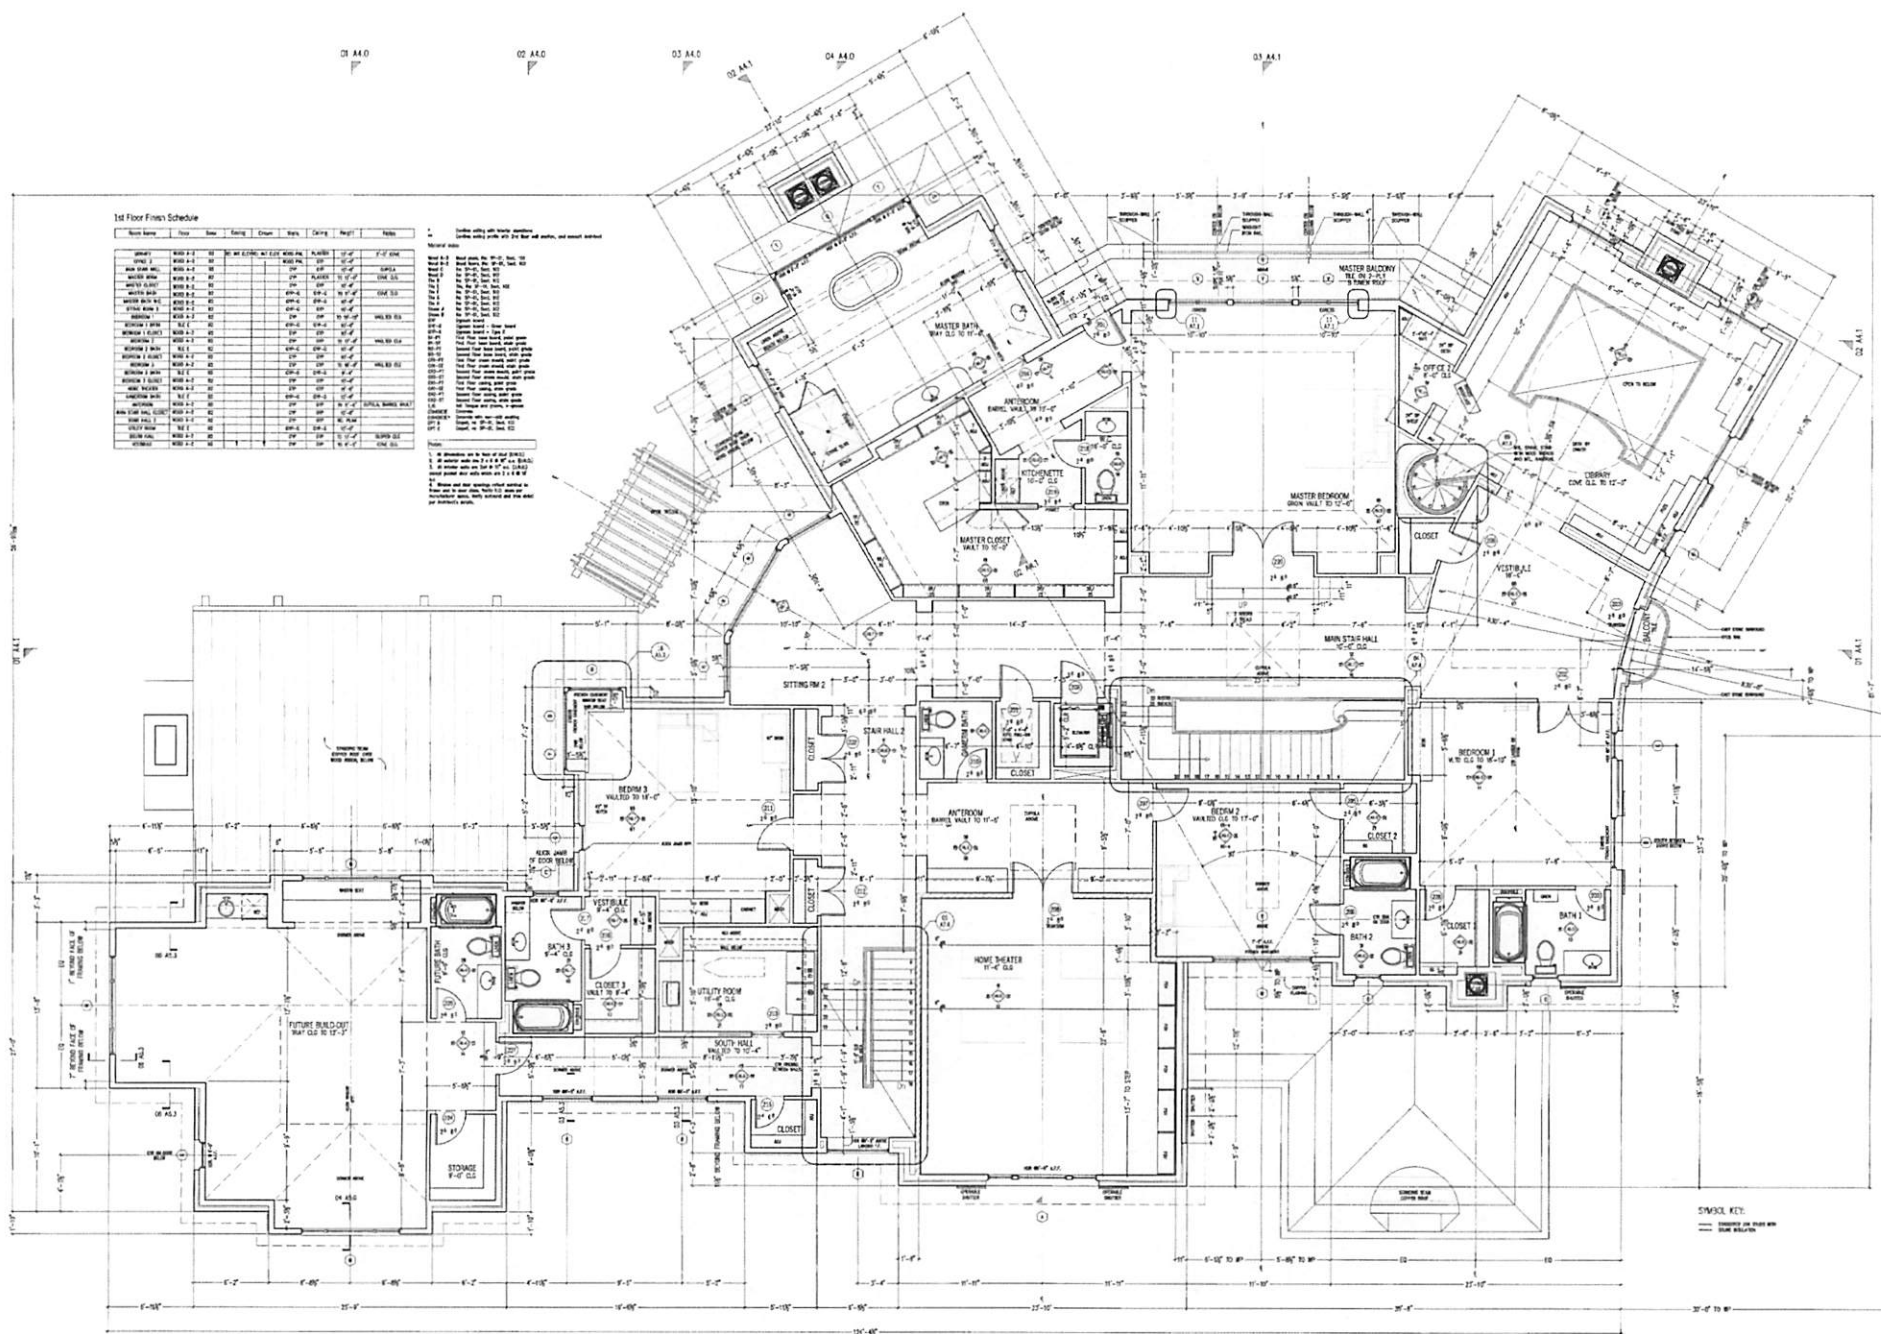

THIS DOCUMENT IS THE PROPERTY OF REAGAN MILLER ARCHITECT, P.C. AND IS NOT TO BE REPRODUCED, COPIED, OR TRANSMITTED IN ANY FORM OR BY ANY MEANS, ELECTRONIC OR MECHANICAL, INCLUDING PHOTOCOPYING, RECORDING, OR BY ANY INFORMATION STORAGE AND RETRIEVAL SYSTEM, WITHOUT THE WRITTEN PERMISSION OF REAGAN MILLER ARCHITECT, P.C.

Issued for:
03/30/2004 CNDC Finish
Design Review
03/05/04 DC BJC/W
02/10/05 CD

Date: 02/10/05
Drawn by: N/C
Ch. by: S/M
File: [unclear]

Residence
A2.2
Second Floor Plan
Reagan Miller Architect, Inc. 2005


01 2nd Floor Plan
Scale: 1/4"=1'-0"
RELEASED FOR CONSTRUCTION



3rd Floor Finish Schedule

Area Name	Finish	Start	End	Notes
Bedroom 1 LDT	Paint	02/15/05	02/15/05	
Bedroom 2 LDT	Paint	02/15/05	02/15/05	
 8. All rooms shall be finished to the terraces.
 9. All rooms shall be finished to the patios.
 10. All rooms shall be finished to the driveways.
 11. All rooms shall be finished to the landscaping.
 12. All rooms shall be finished to the pool.
 13. All rooms shall be finished to the spa.
 14. All rooms shall be finished to the hot tub.
 15. All rooms shall be finished to the fire pit.
 16. All rooms shall be finished to the pergola.
 17. All rooms shall be finished to the gazebo.
 18. All rooms shall be finished to the screen enclosure.
 19. All rooms shall be finished to the pool house.
 20. All rooms shall be finished to the garage.
 21. All rooms shall be finished to the carport.
 22. All rooms shall be finished to the driveway.
 23. All rooms shall be finished to the landscaping.
 24. All rooms shall be finished to the pool.
 25. All rooms shall be finished to the spa.
 26. All rooms shall be finished to the hot tub.
 27. All rooms shall be finished to the fire pit.
 28. All rooms shall be finished to the pergola.
 29. All rooms shall be finished to the gazebo.
 30. All rooms shall be finished to the screen enclosure.
 31. All rooms shall be finished to the pool house.
 32. All rooms shall be finished to the garage.
 33. All rooms shall be finished to the carport.
 34. All rooms shall be finished to the driveway.
 35. All rooms shall be finished to the landscaping.

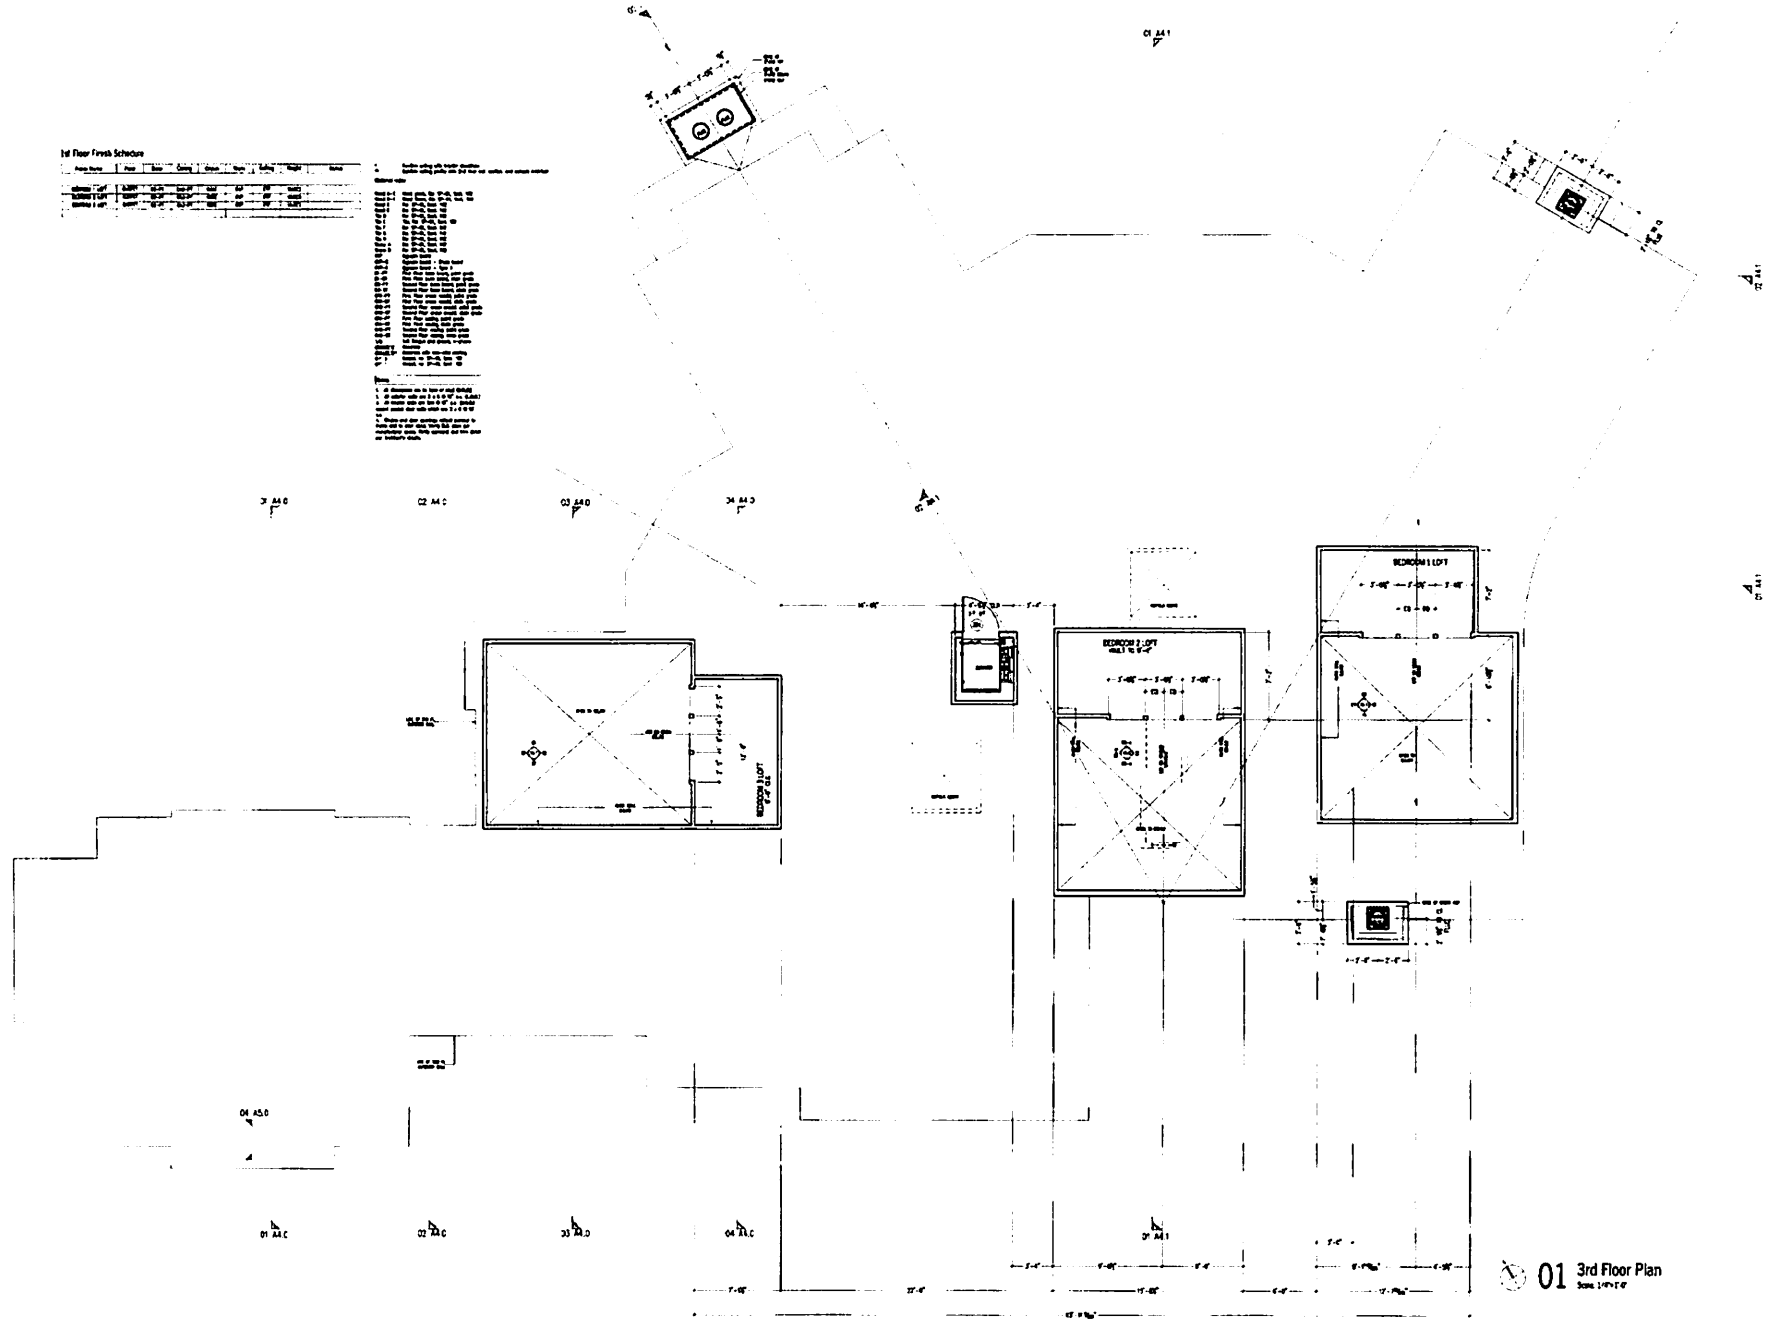

01 3rd Floor Plan
Scale: 1/8" = 1'-0"

Resident Miller Architects, PC
 10000 Woodlands Parkway, Suite 200
 The Woodlands, TX 77380
 Phone: (281) 360-1000
 Fax: (281) 360-1001
 Website: www.residentmiller.com

Issued for:
 08/12/04 CWCC Permit
 09/29/04 00 REV 01
 02/13/05 00 REV 02

Drawn by: 02/15/05
 02/15/05 JC
 File: 01

Residence

A2.3
3rd Floor Plan

© 2005 Resident Miller Architects, PC

RELEASED FOR CONSTRUCTION