


FLOOR PLAN
SCALE: 1/8" = 1'-0"

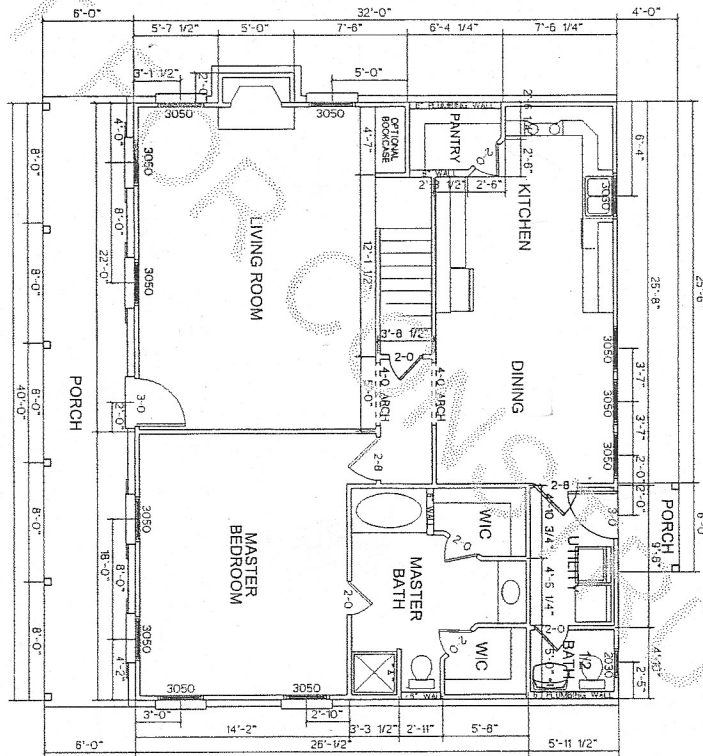

NOTE: 9" STUDS ON DOWNSTAIRS WALLS


FLOOR PLAN

HOUSE PLANS FOR
TOLER



SCALE: 1/8" = 1'-0"
DATE: 12-01-2014
DRAWN BY: W. THOMPSON
ACI. NO. 33004856
SHEET NO. 2 OF 15

2ND FLOOR PLAN
SCALE: 1/8" = 1'-0"

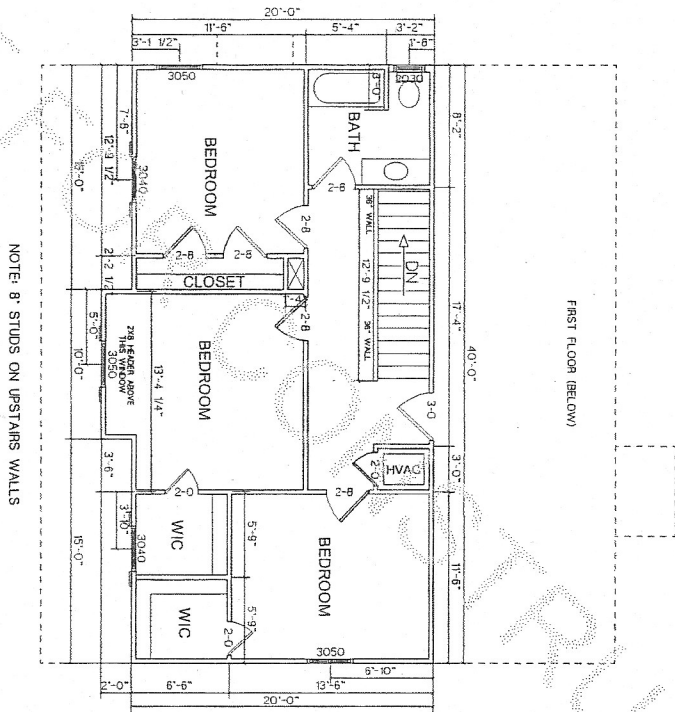

NOTE: 8 STUDS ON UPSTAIRS WALLS

SCALE: 1/8" = 1'-0"
DATE: 12-01-2014
DRAWN BY: W. THOMPSON
ACI. NO. 33004856
SHEET NO. 3 OF 15

2ND FLOOR PLAN

HOUSE PLANS FOR
TOLER

