




1 FRONT ELEVATION
SCALE: 1/4"=1'-0"

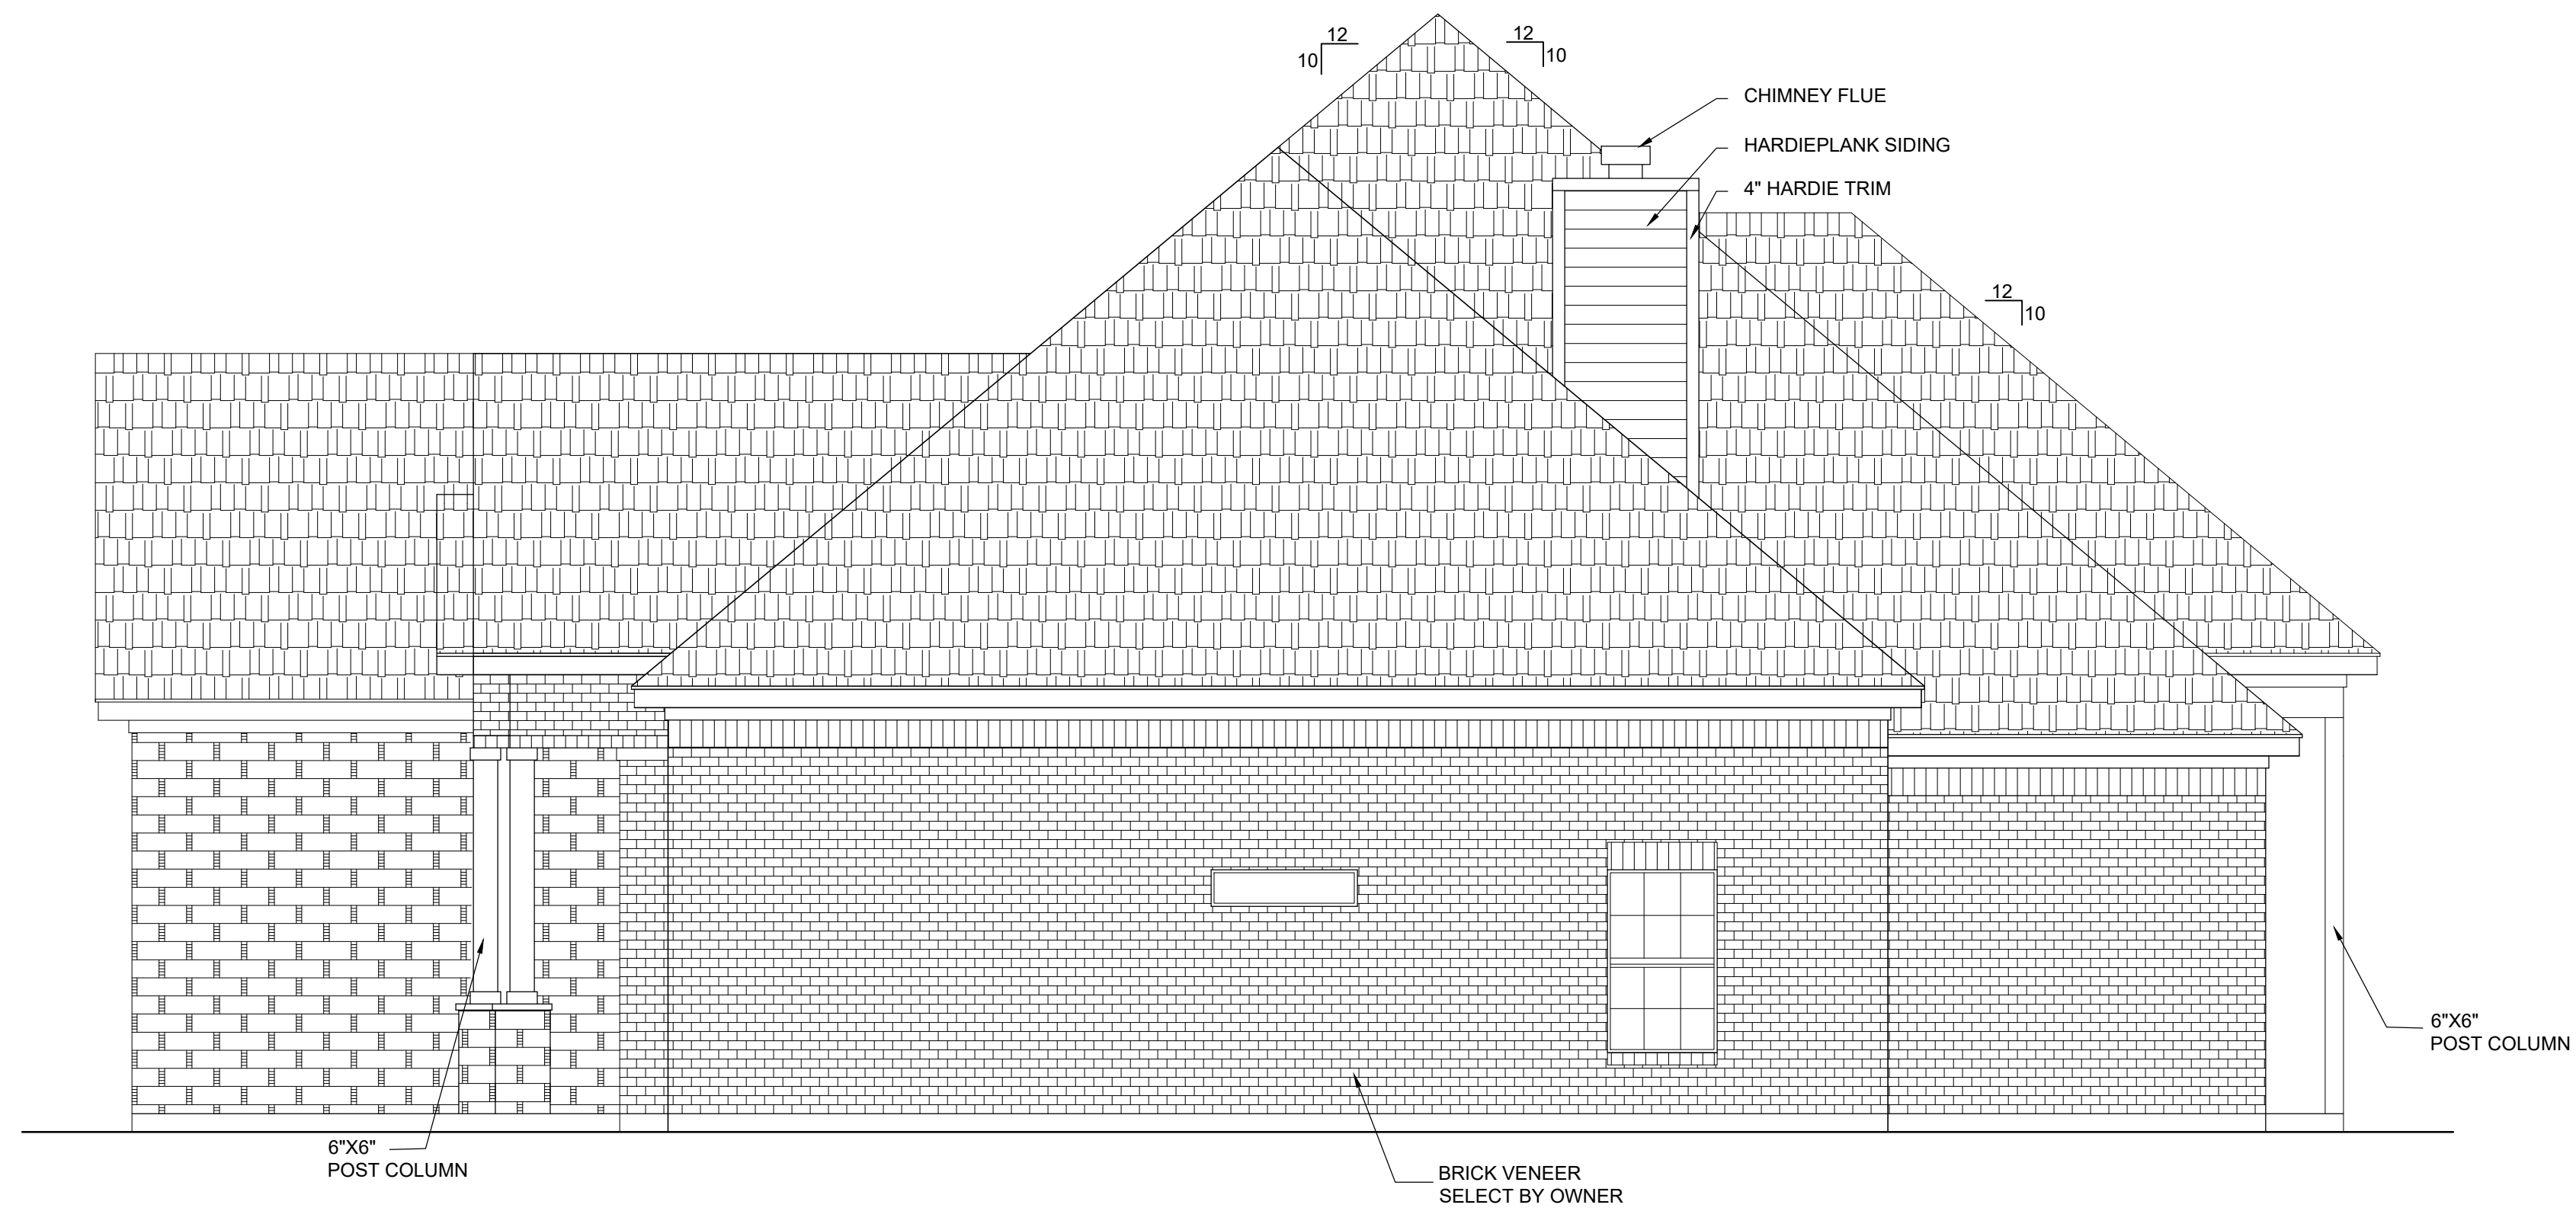

2 RIGHT SIDE ELEVATION
SCALE: 1/4"=1'-0"

REVISIONS

| | | |
|---|--|--|
| ▲ | | |
| ▲ | | |
| ▲ | | |
| ▲ | | |

PROJECT NO:

DRAWN BY: ND

CHECKED BY: ND

SHEET TITLE

**EXTERIOR
ELEVATION**

1/4"=1'-0"

DATE OF ISSUE 12.06.18

SHEET NUMBER

A.04