


NOTE: ALL EXTERIOR WALLS TO BE 2X6 U.N.O.

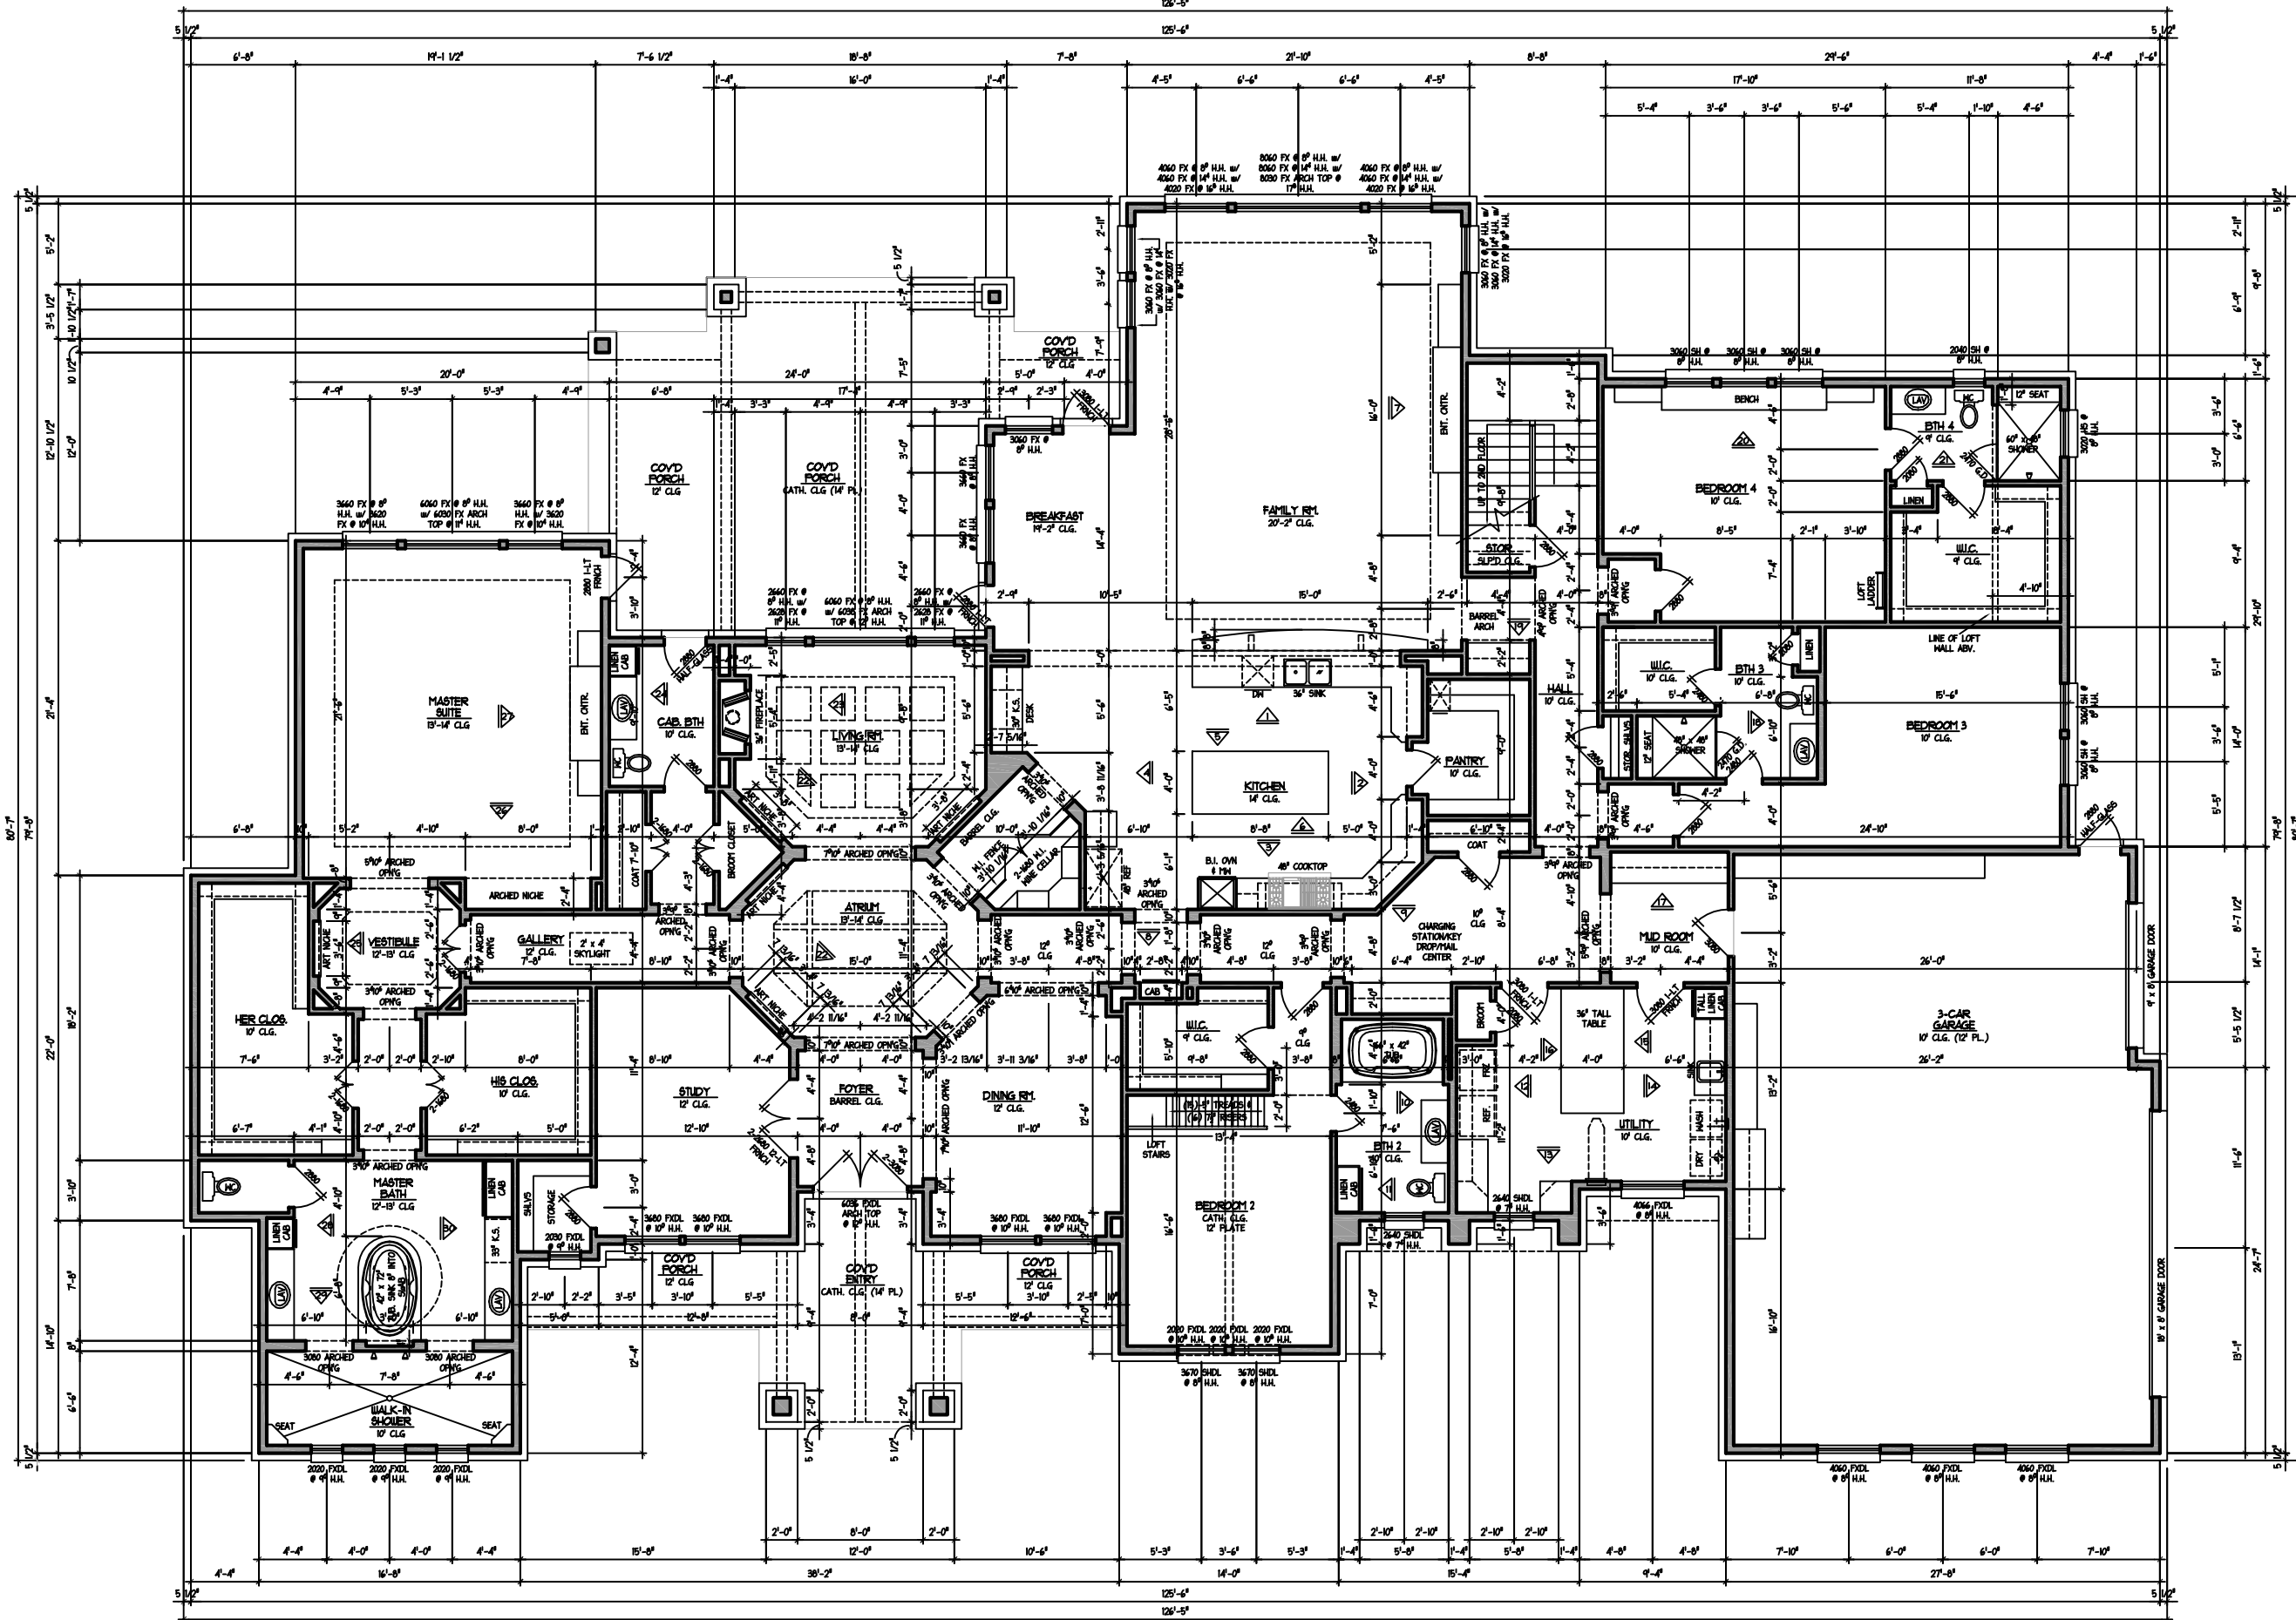

SCALE:
3/32" = 1'-0"
Plan #: 110825

NEW DIMENSION
Design Group
31 Dalea Place
The Woodlands, Texas 77382
(832) 435-8997

designed by:
KLH CUSTOM HOMES
CROWN OAKS
LOT: 69 BLK: 2 SECT: 1

KLH CUSTOM HOMES
6606 FM 1488 suite 148-307 Magnolia, Texas 77354
Ph# 936-588-7555

Date: 08-24-11

Revisions	
▲	12-02-11
▲	12-09-11
▲	01-05-12
▲	06-05-12
▲	06-20-12

○ FIRST FLOOR PLAN

A-5