

ALVARADO GROUP, LLC

5710 W. 34th St. SUITE E
Houston, TX 77092
Fax: 832-431-0996
alvaradogroupllc.com

DRAWN BY:

EDUARDO ALVARADO

CONTACT INFO:

- 832-203-2575

- eduardo.agil@live.com

SEAL:

PROJECT NAME:
NEW DUPLEX
12115 TROULON DRIVE
HOUSTON TX 77072

PLOT DATE:
01/15/19

SCALE:
1/4" = 1'-0"


JOB No:
000

SHEET NAME:

ELEVATION PLAN

SHEET #:

A-4

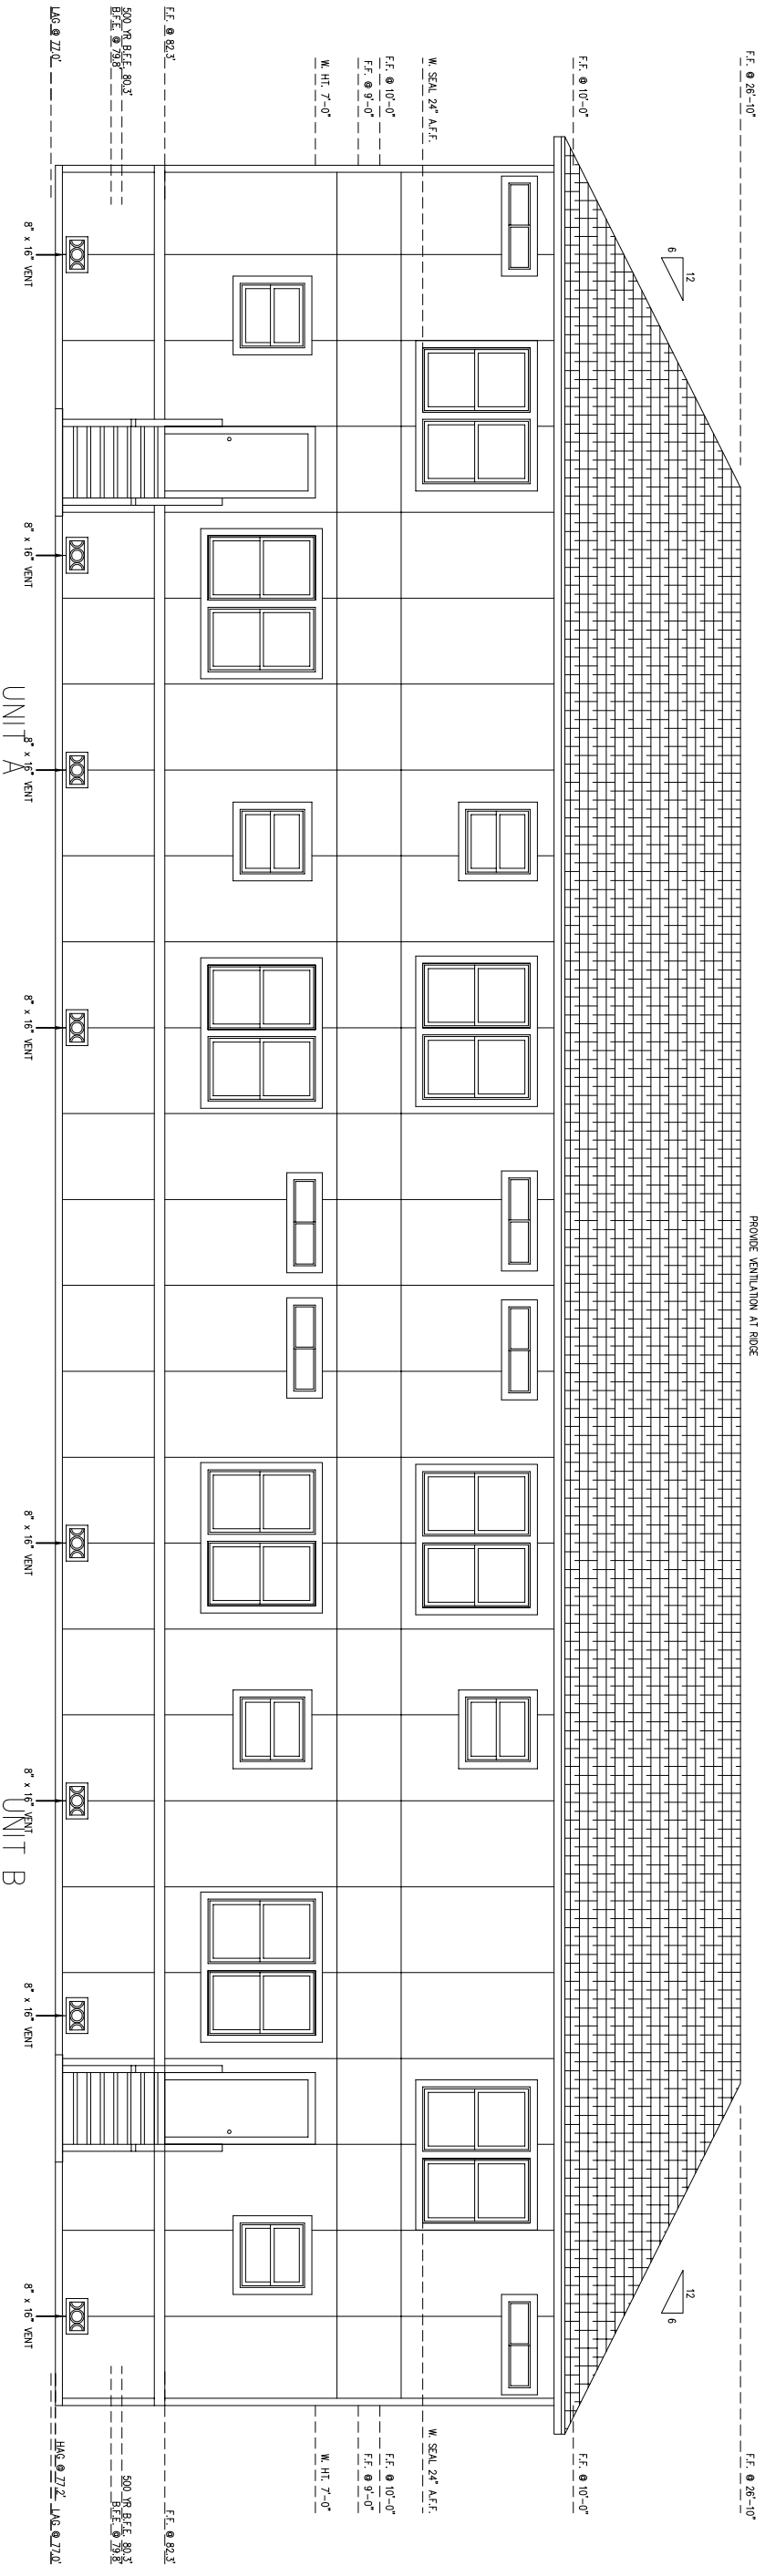

REAR ELEVATION

ELEVATIONS RESUME	
COMMUNITY:	480296
MAP/PANEL NUMBER:	48201 C 0830
FIRM DATE:	1/06/17
FLOOD ZONE:	AE
BASE FLOOD ELEV.:	79.8 FEET
500 D.F.E.	80.3 FEET
BENCHMARK No.:	R.M. 040565
VERTICAL DATUM:	NVD 1988
CONVERSION/COMMENTS:	2001 ADJUSTMENT
LOWEST ADJACENT GRADE ELEV.:	77.0
HIGHEST ADJACENT GRADE ELEV.:	77.2
LOWEST HORIZONTAL MEMBER ELEV.:	
PROPOSED FINISH FLOOR ELEV.:	82.3

VERIFY ALL DIMENSIONS, DROPS, OFFSETS, BRICK LEDGES, INSERTS AND OPENINGS WITH OWNER / GENERAL CONTRACTOR

THE MEASUREMENTS, DIMENSIONS AND OTHER SPECIFICATIONS SHOWN ON THIS DOCUMENT ARE GUIDELINES FOR CONSTRUCTION USE ONLY; THE ACTUAL SPECIFICATIONS OF THE FINISHED STRUCTURE MAY VARY.