


DESIGN ORIGINALS Custom Home Plans, LLC. is a Professional Building Design Firm. We are not qualified to not licensed to design structural framing or foundations. A licensed professional engineer or architect should be present on these drawings. The engineer or architect shall bear the responsibility for the structural design. DESIGN ORIGINALS Custom Home Plans, LLC. will not be responsible for any errors or omissions in any way, or any products which may arise.

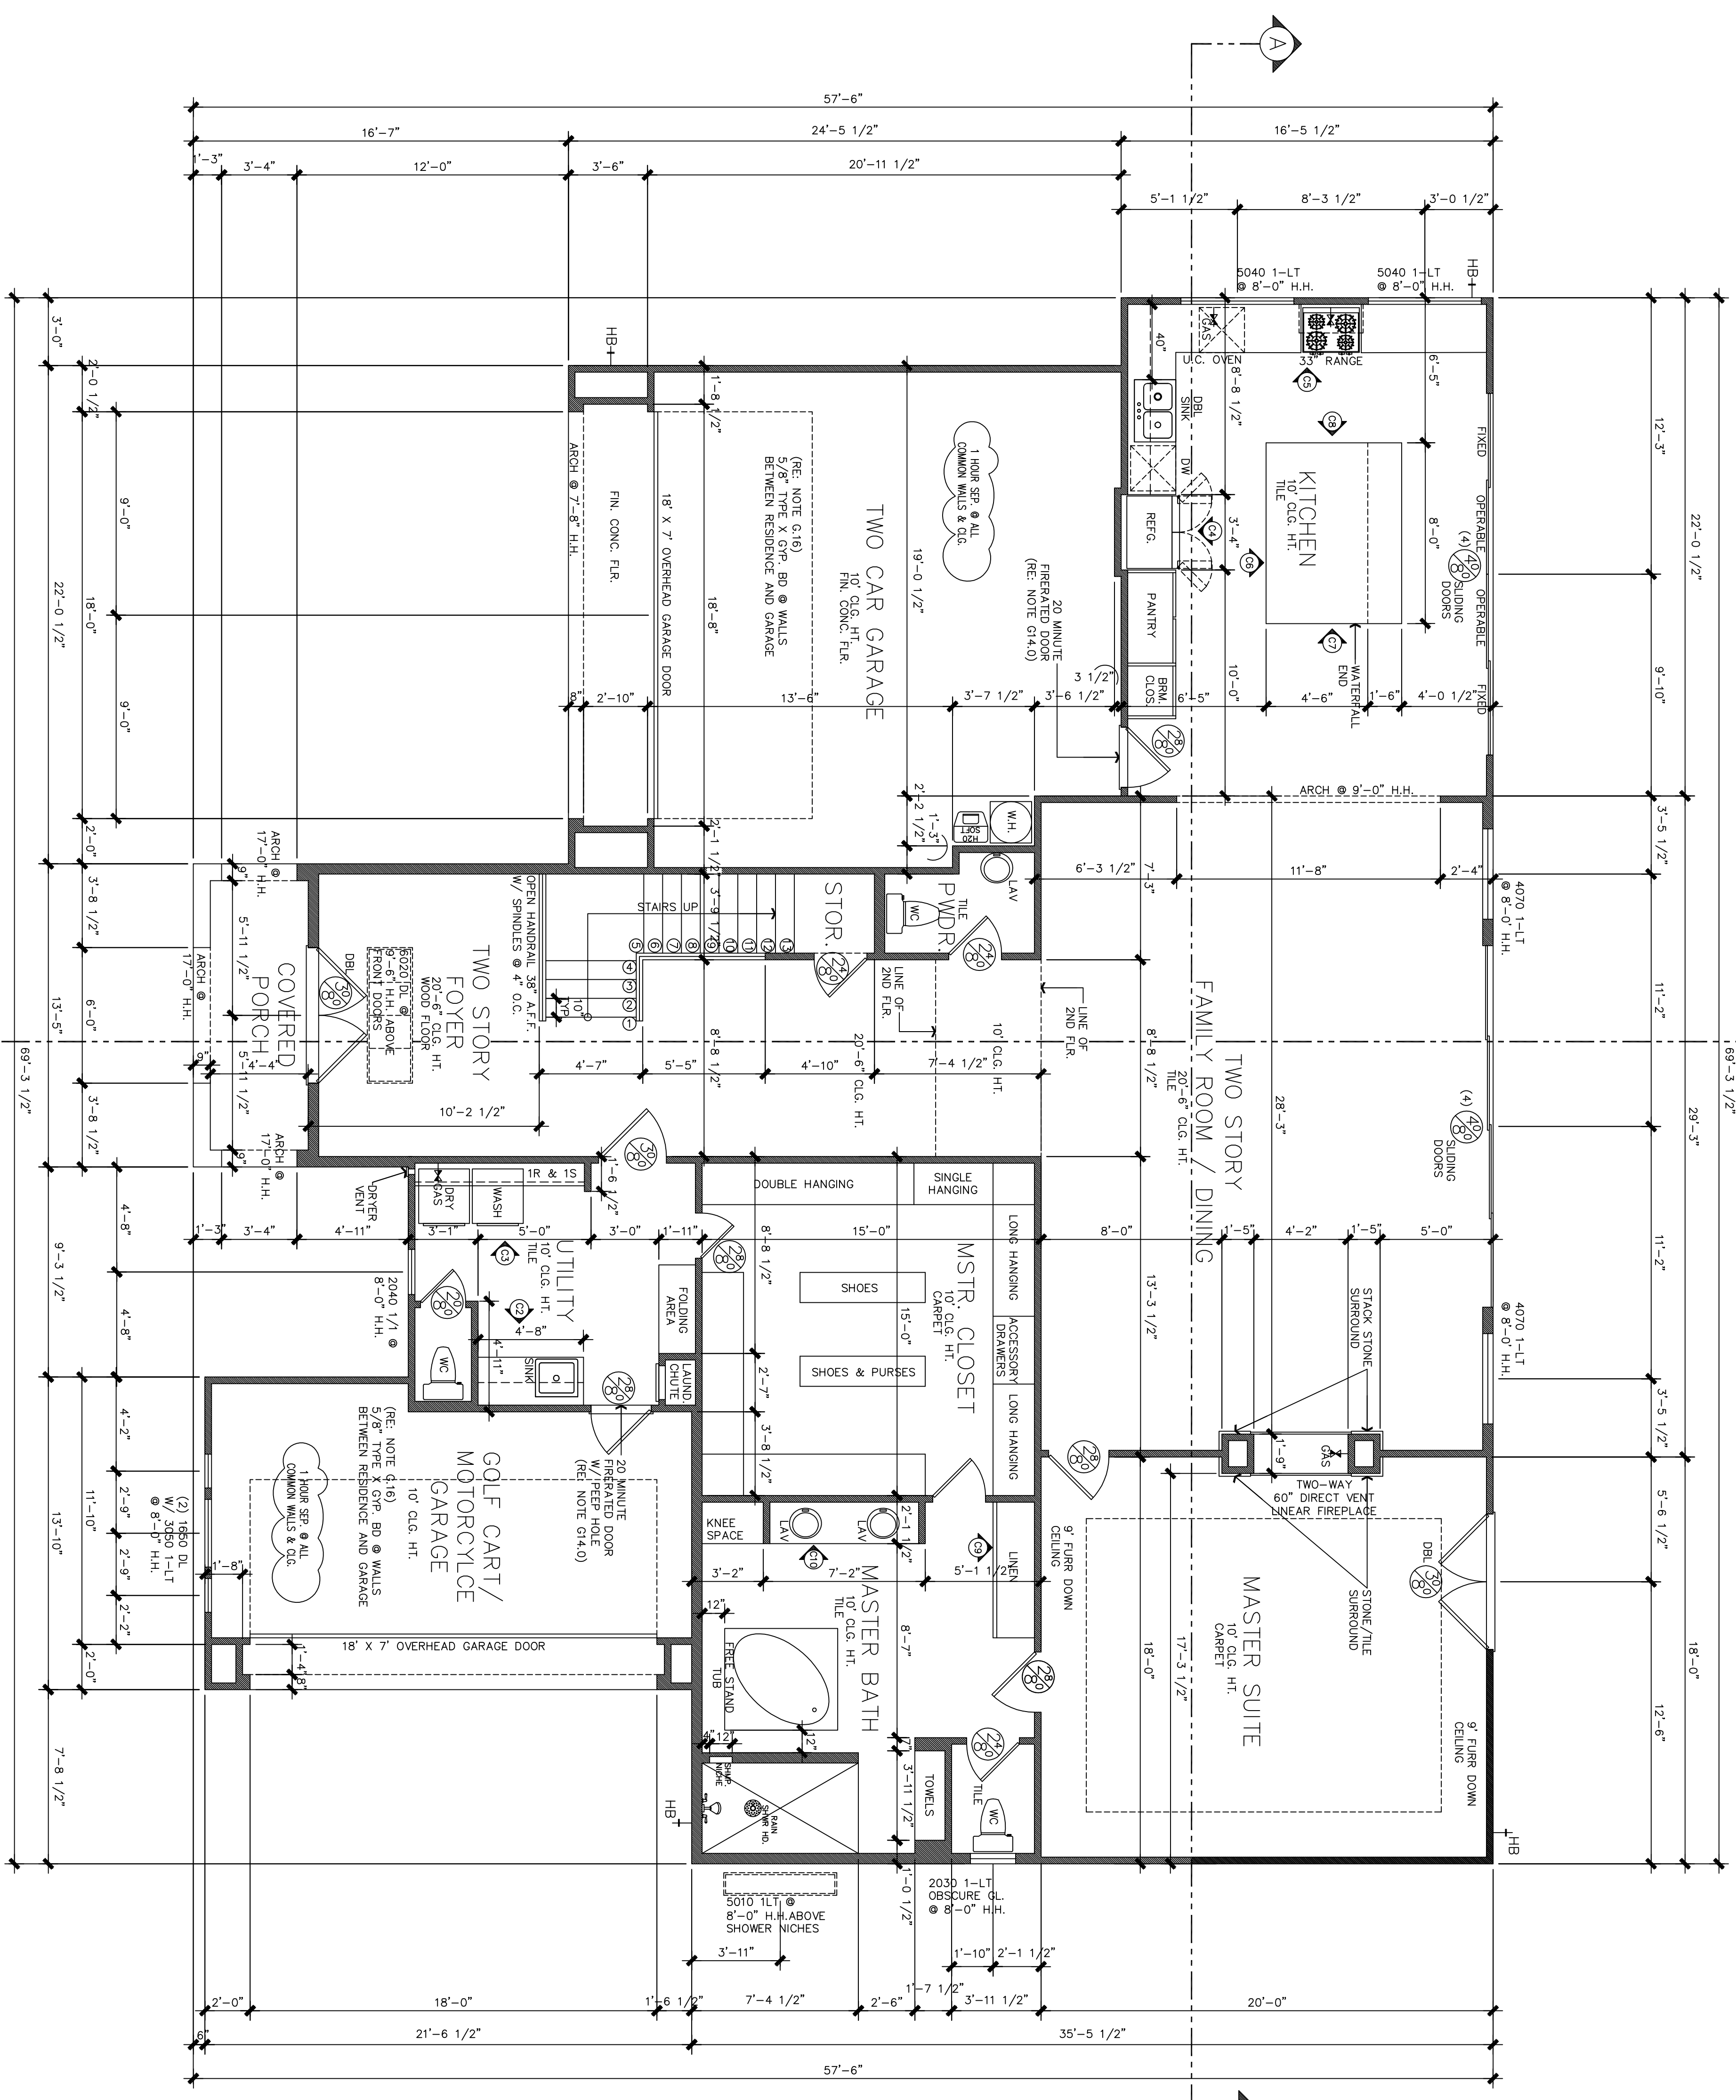

SYMBOL LEGEND	
	GAS/PROPANE VALVE
	HOSE BIB
	SHOWER HEAD
	80 AF
	DOOR SIZE TAG
	CABINET TAG

AREA'S	
FIRST FLOOR	2,356
SECOND FLOOR	1,073
TOTAL LIVING	3,429
PORCH	68
TWO CAR GARAGE	527
GOLFCART GARAGE	278
UNFINISHED AREA	239
TOTAL COVERED	4,541

FIRST FLOOR PLAN

SCALE: 1/4"=1'-0"

N.C.B.D.C.
NATIONAL COUNCIL OF BUILDING DESIGNERS
ROBERT J. FAUST
CERTIFICATION NO. 44-725

Member:
American Institute of Building Design
National Council of Building Designers
(N.C.B.D.C. Certification #44-725)

JOB # H10175
DATE: JULY 11, 2016
REV: 05
DRAWN BY: R.J.F.

THE FAREL RESIDENCE

Robert J. Faust; C.P.B.D.
Residential Designer

J. Chase Dame, Sr.
Residential Designer

DESIGN ORIGINALS
Custom Home Plans, LLC.

2210 N FRAZIER, STE. 210
CONROE, TX, 77303
832-926-4795

10713 RR N 620, STE. 515
AUSTIN, TX, 78726
OFFICE (512) 331-1775

Hann Builders