


DESIGN ORIGINALS Custom Home Plans, LLC. is a Professional Building Design Firm. We are not qualified to not licensed to design structural framing or foundations. A licensed professional engineer or architect should be present on these drawings. The engineer or architect shall bear the responsibility for the structural design. DESIGN ORIGINALS Custom Home Plans, LLC. will not be responsible for any errors or omissions in any way, or any problems which may arise.

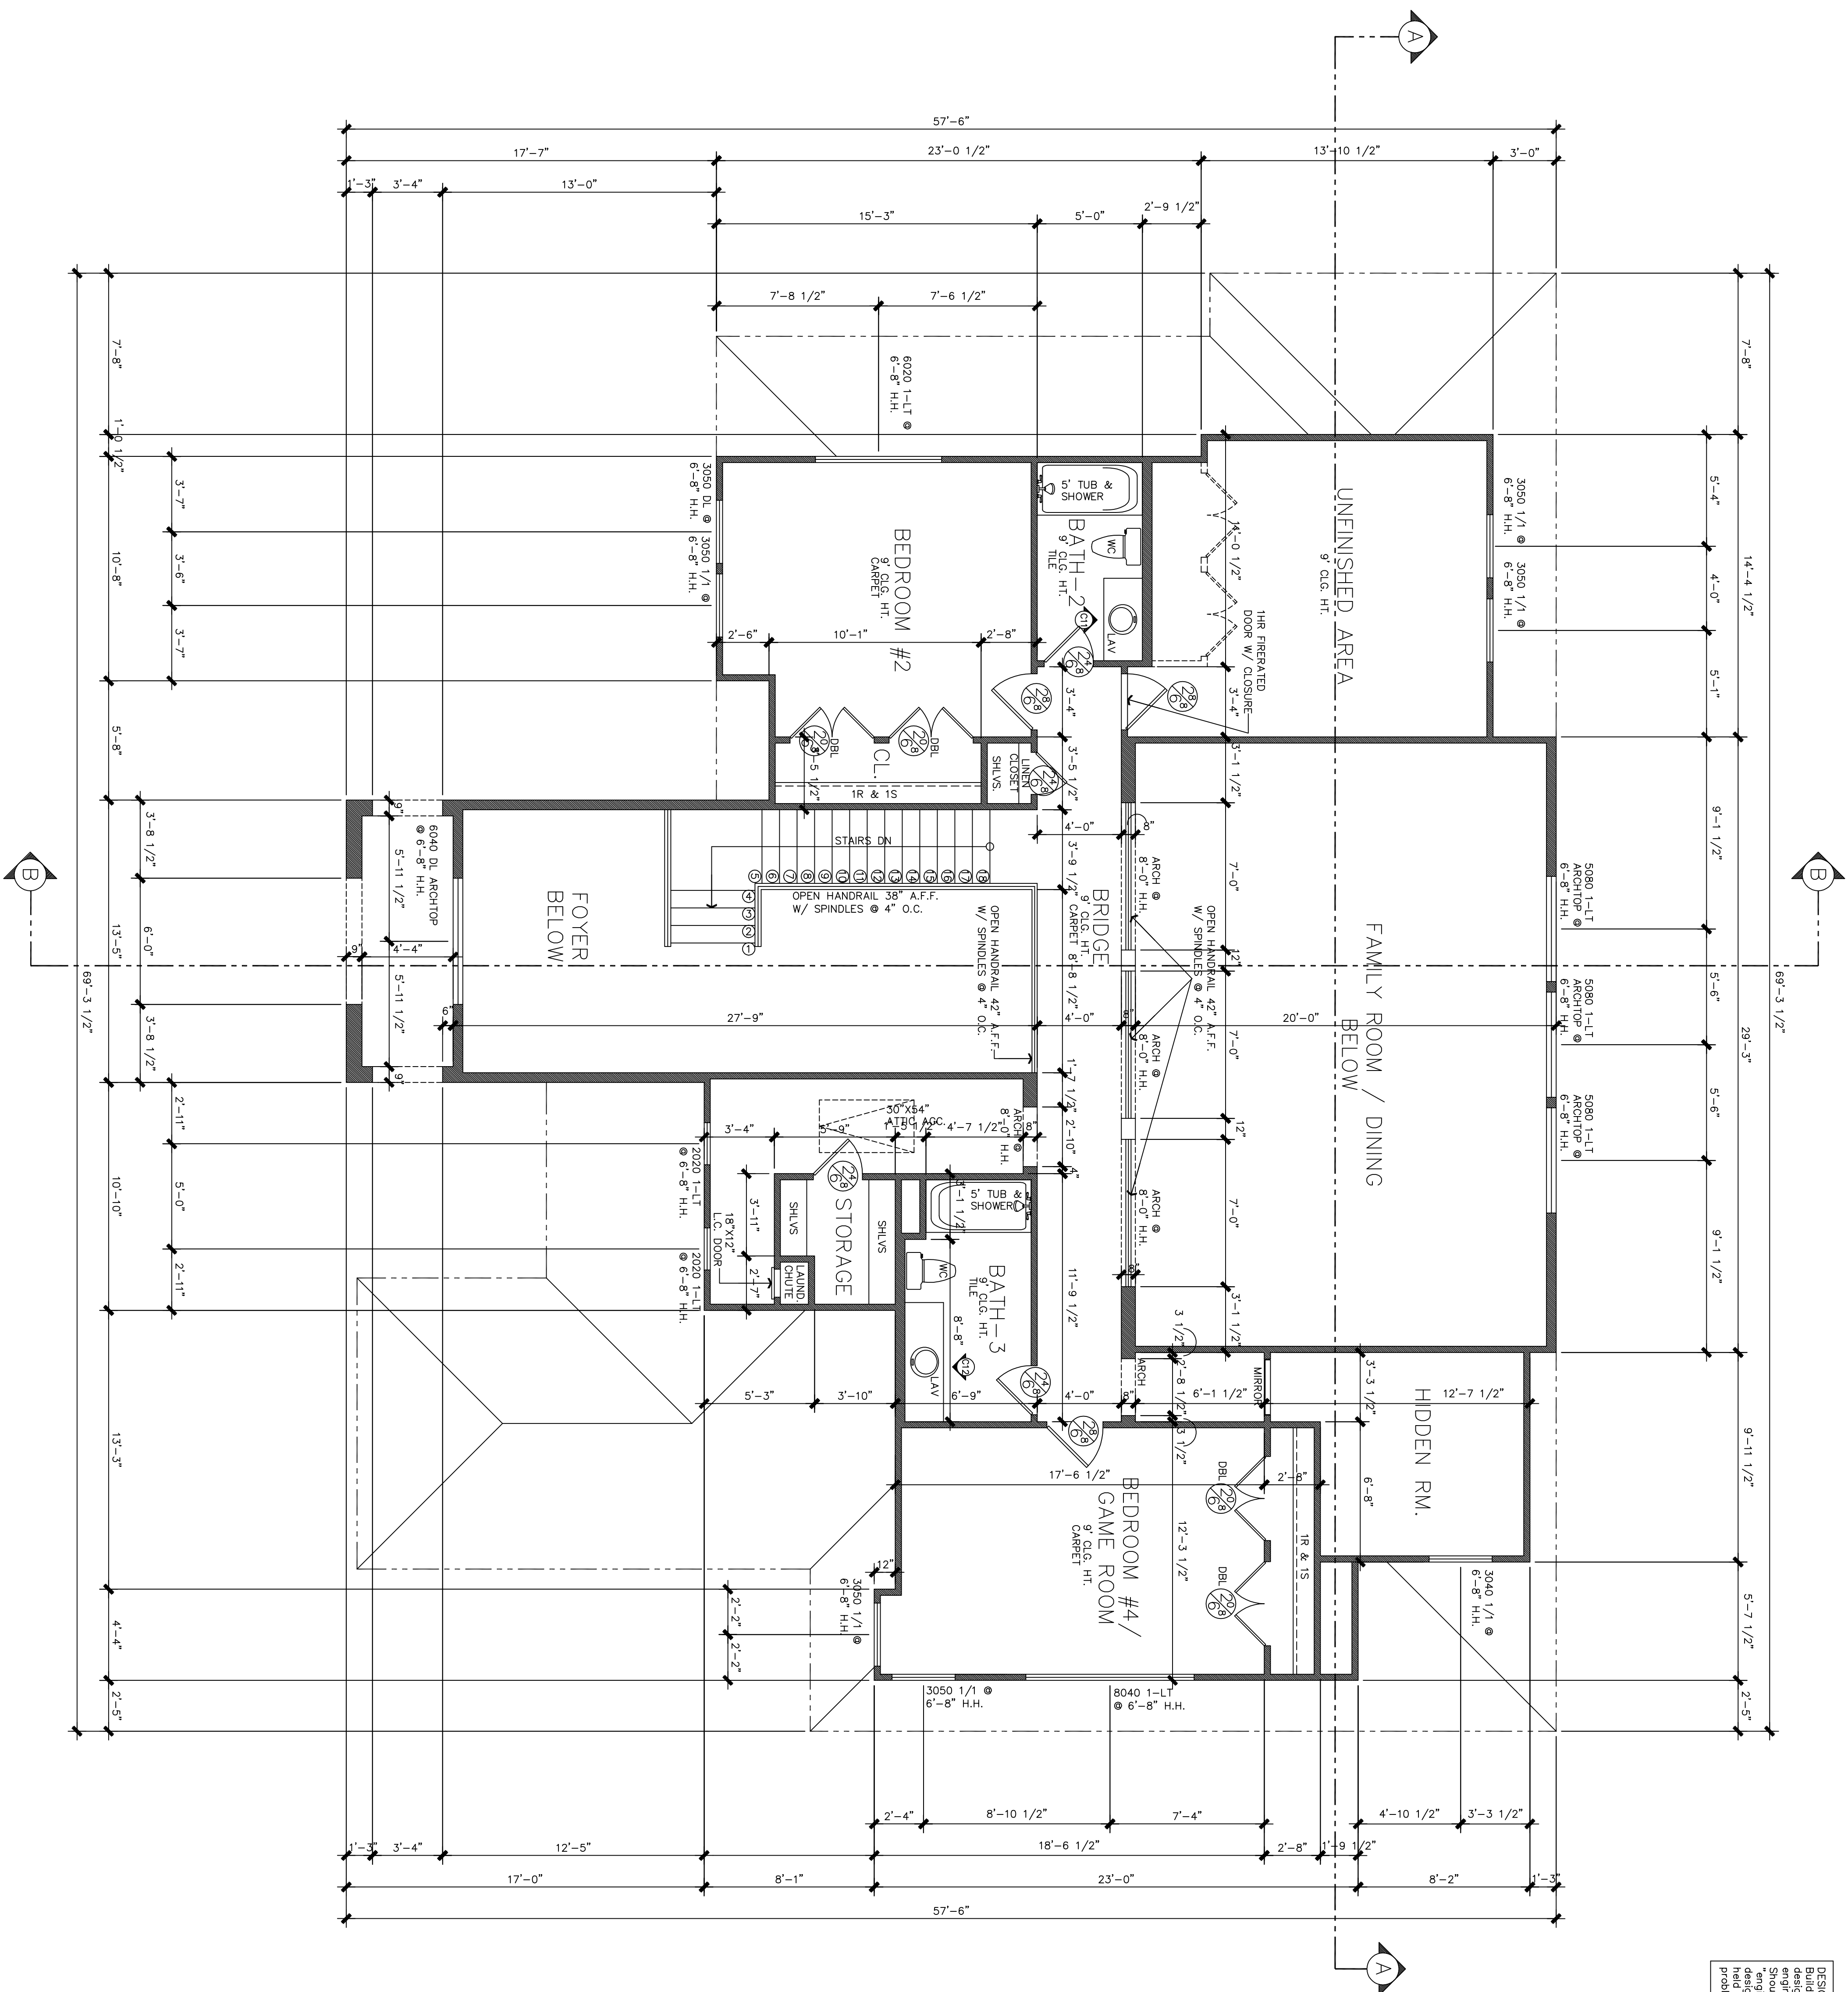

SECOND FLOOR PLAN

SCALE: 1/4" = 1'-0"

THE
FAREL
RESIDENCE

Robert J. Faust; C.P.B.D.
Residential Designer

J. Chase Dame, Sr.
Residential Designer

DESIGN ORIGINALS
Custom Home Plans, LLC.

2210 N FRAZIER, STE. 210
CONROE, TX. 77303
832-926-4795

10713 RR N 620, STE. 515
AUSTIN, TX. 78726
OFFICE (512) 331-1775

Hann Builders

JOB # H10175
DATE: JULY 11, 2016
REV: 05
DRAWN BY: R.J.F.

N.C.B.D.C. NATIONAL COUNCIL OF BUILDING DESIGNERS
ROBERT J. FAUST
CERTIFICATION NO. 44-725
Member:
American Institute of Building Design
National Council of Building Designers
(N.C.B.D.C. - 484-275)
SHEET: 4 OF 13