
 


FIRST FLOOR

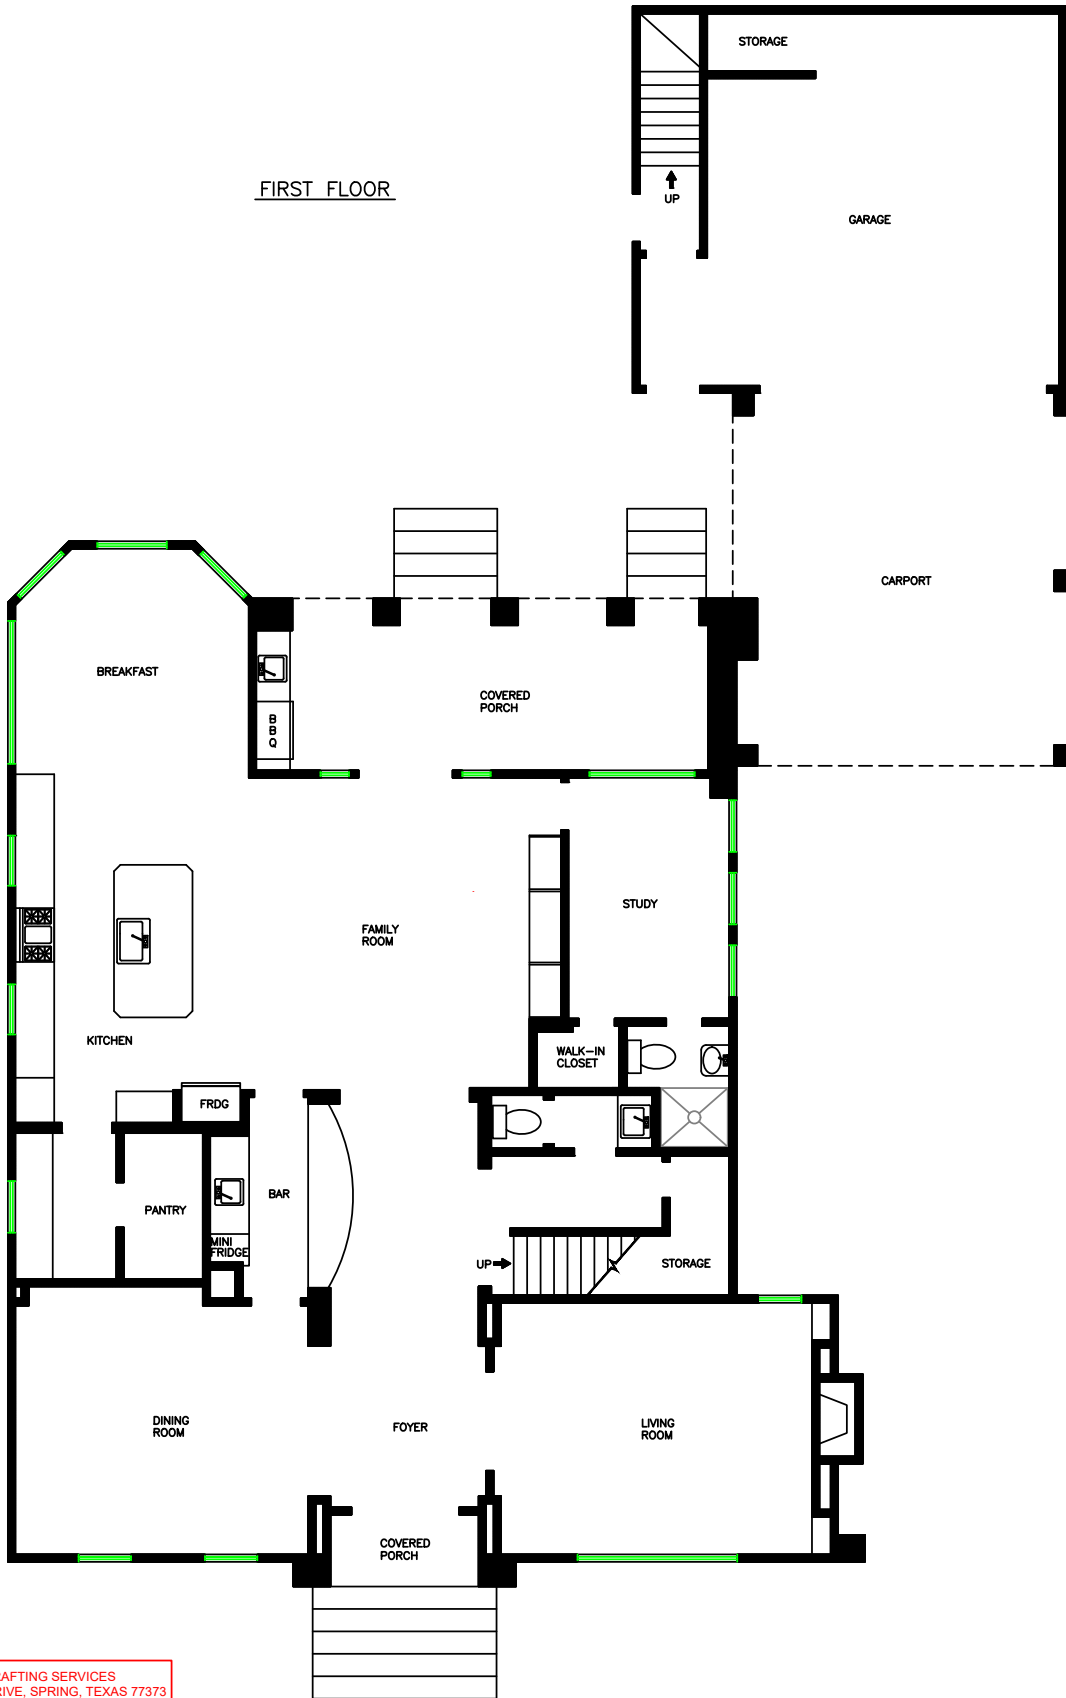

EDWIN REYES DRAFTING SERVICES
24110 SPRING TOWNE DRIVE, SPRING, TEXAS 77373
713-705-6812 CELL / edreyes7@yahoo.com

DISCLAIMER:
This floor plan of the structure is based on the site visit, documentation, and measurements conducted on July 24, 2019. All dimensions are approximate. These are not construction plans. They are simply an as-is representation of the structure.

ALL DIMENSIONS APPROX.

LEGAL DESCRIPTION:
LT 5 BLK 8
SOUTHERN OAKS SEC 1

LOCATION:
MR. & MRS. GIETZ
RESIDENTIAL PROPERTY
3105 BLUE BONNET BLVD
HOUSTON, TEXAS 77025
DRAWING NO: 001
DATE: 08/06/2019
APPROX. SQ. FT. = 2,540