

Floor Plan


1/4" = 1'-0"

Living Area	1599 SQ. FT.
F. Porch	72 SQ. FT.
Garage	434 SQ. FT.
<b>Total Area</b>	<b>2105 SQ. FT.</b>
<b>Total Slab</b>	<b>2105 SQ. FT.</b>

35's

PRECISION HOMES CUSTOM BUILDERS, INC.  
 1314 SPRING STUBNER ROAD EAST  
 SPRING, TEXAS 77373-0201 Phone 281-353-9883

FOR "In Town" Collection	JOB NO. 1598
DATE 04-09-2013	SHEET NO. a2
REVISED 05-21-2013	

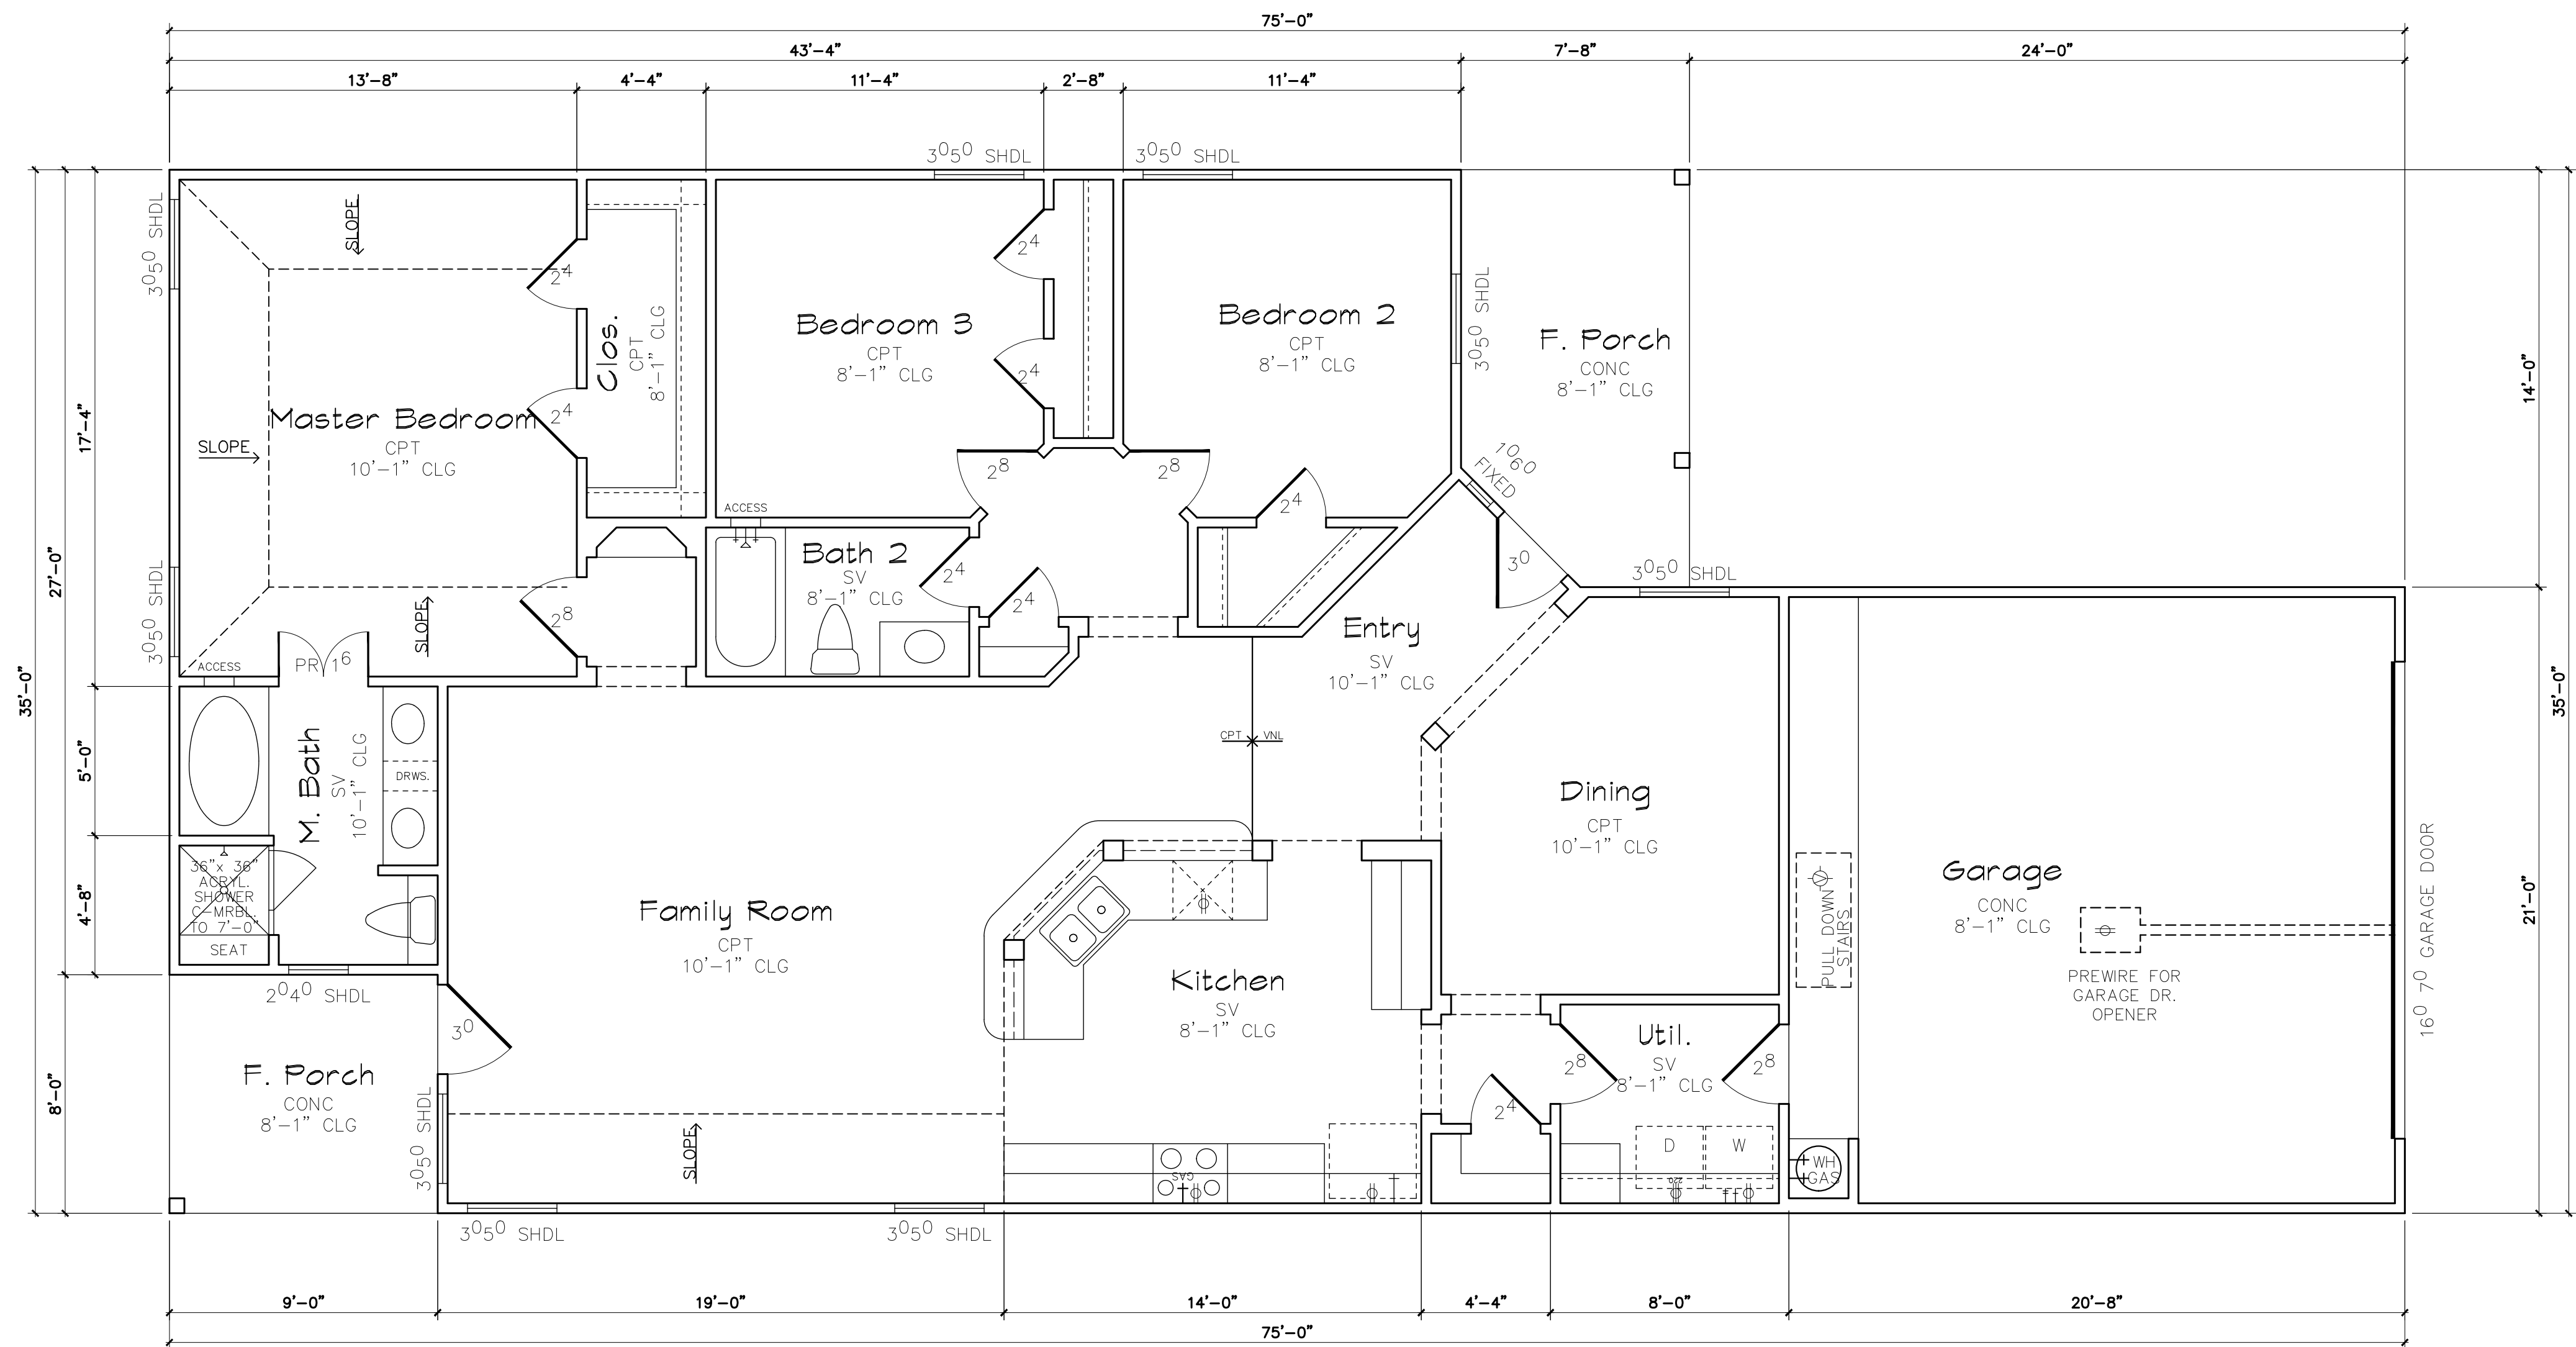

Floor Plan


1/4" = 1'-0"

Living Area	1684 SQ. FT.
F. Porch	99 SQ. FT.
R. Porch	72 SQ. FT.
Garage	434 SQ. FT.
<b>Total Area</b>	<b>2289 SQ. FT.</b>
<b>Total Slab</b>	<b>2289 SQ. FT.</b>

35's

PRECISION HOMES CUSTOM BUILDERS, INC.  
1314 SPRING STUBNER ROAD EAST  
SPRING, TEXAS 77373-8201 Phone 281-353-9883

FOR "In Town" Collection	JOB NO. 1684
DATE 04-09-2013	SHEET NO. a2
REVISED 04-22-2013	

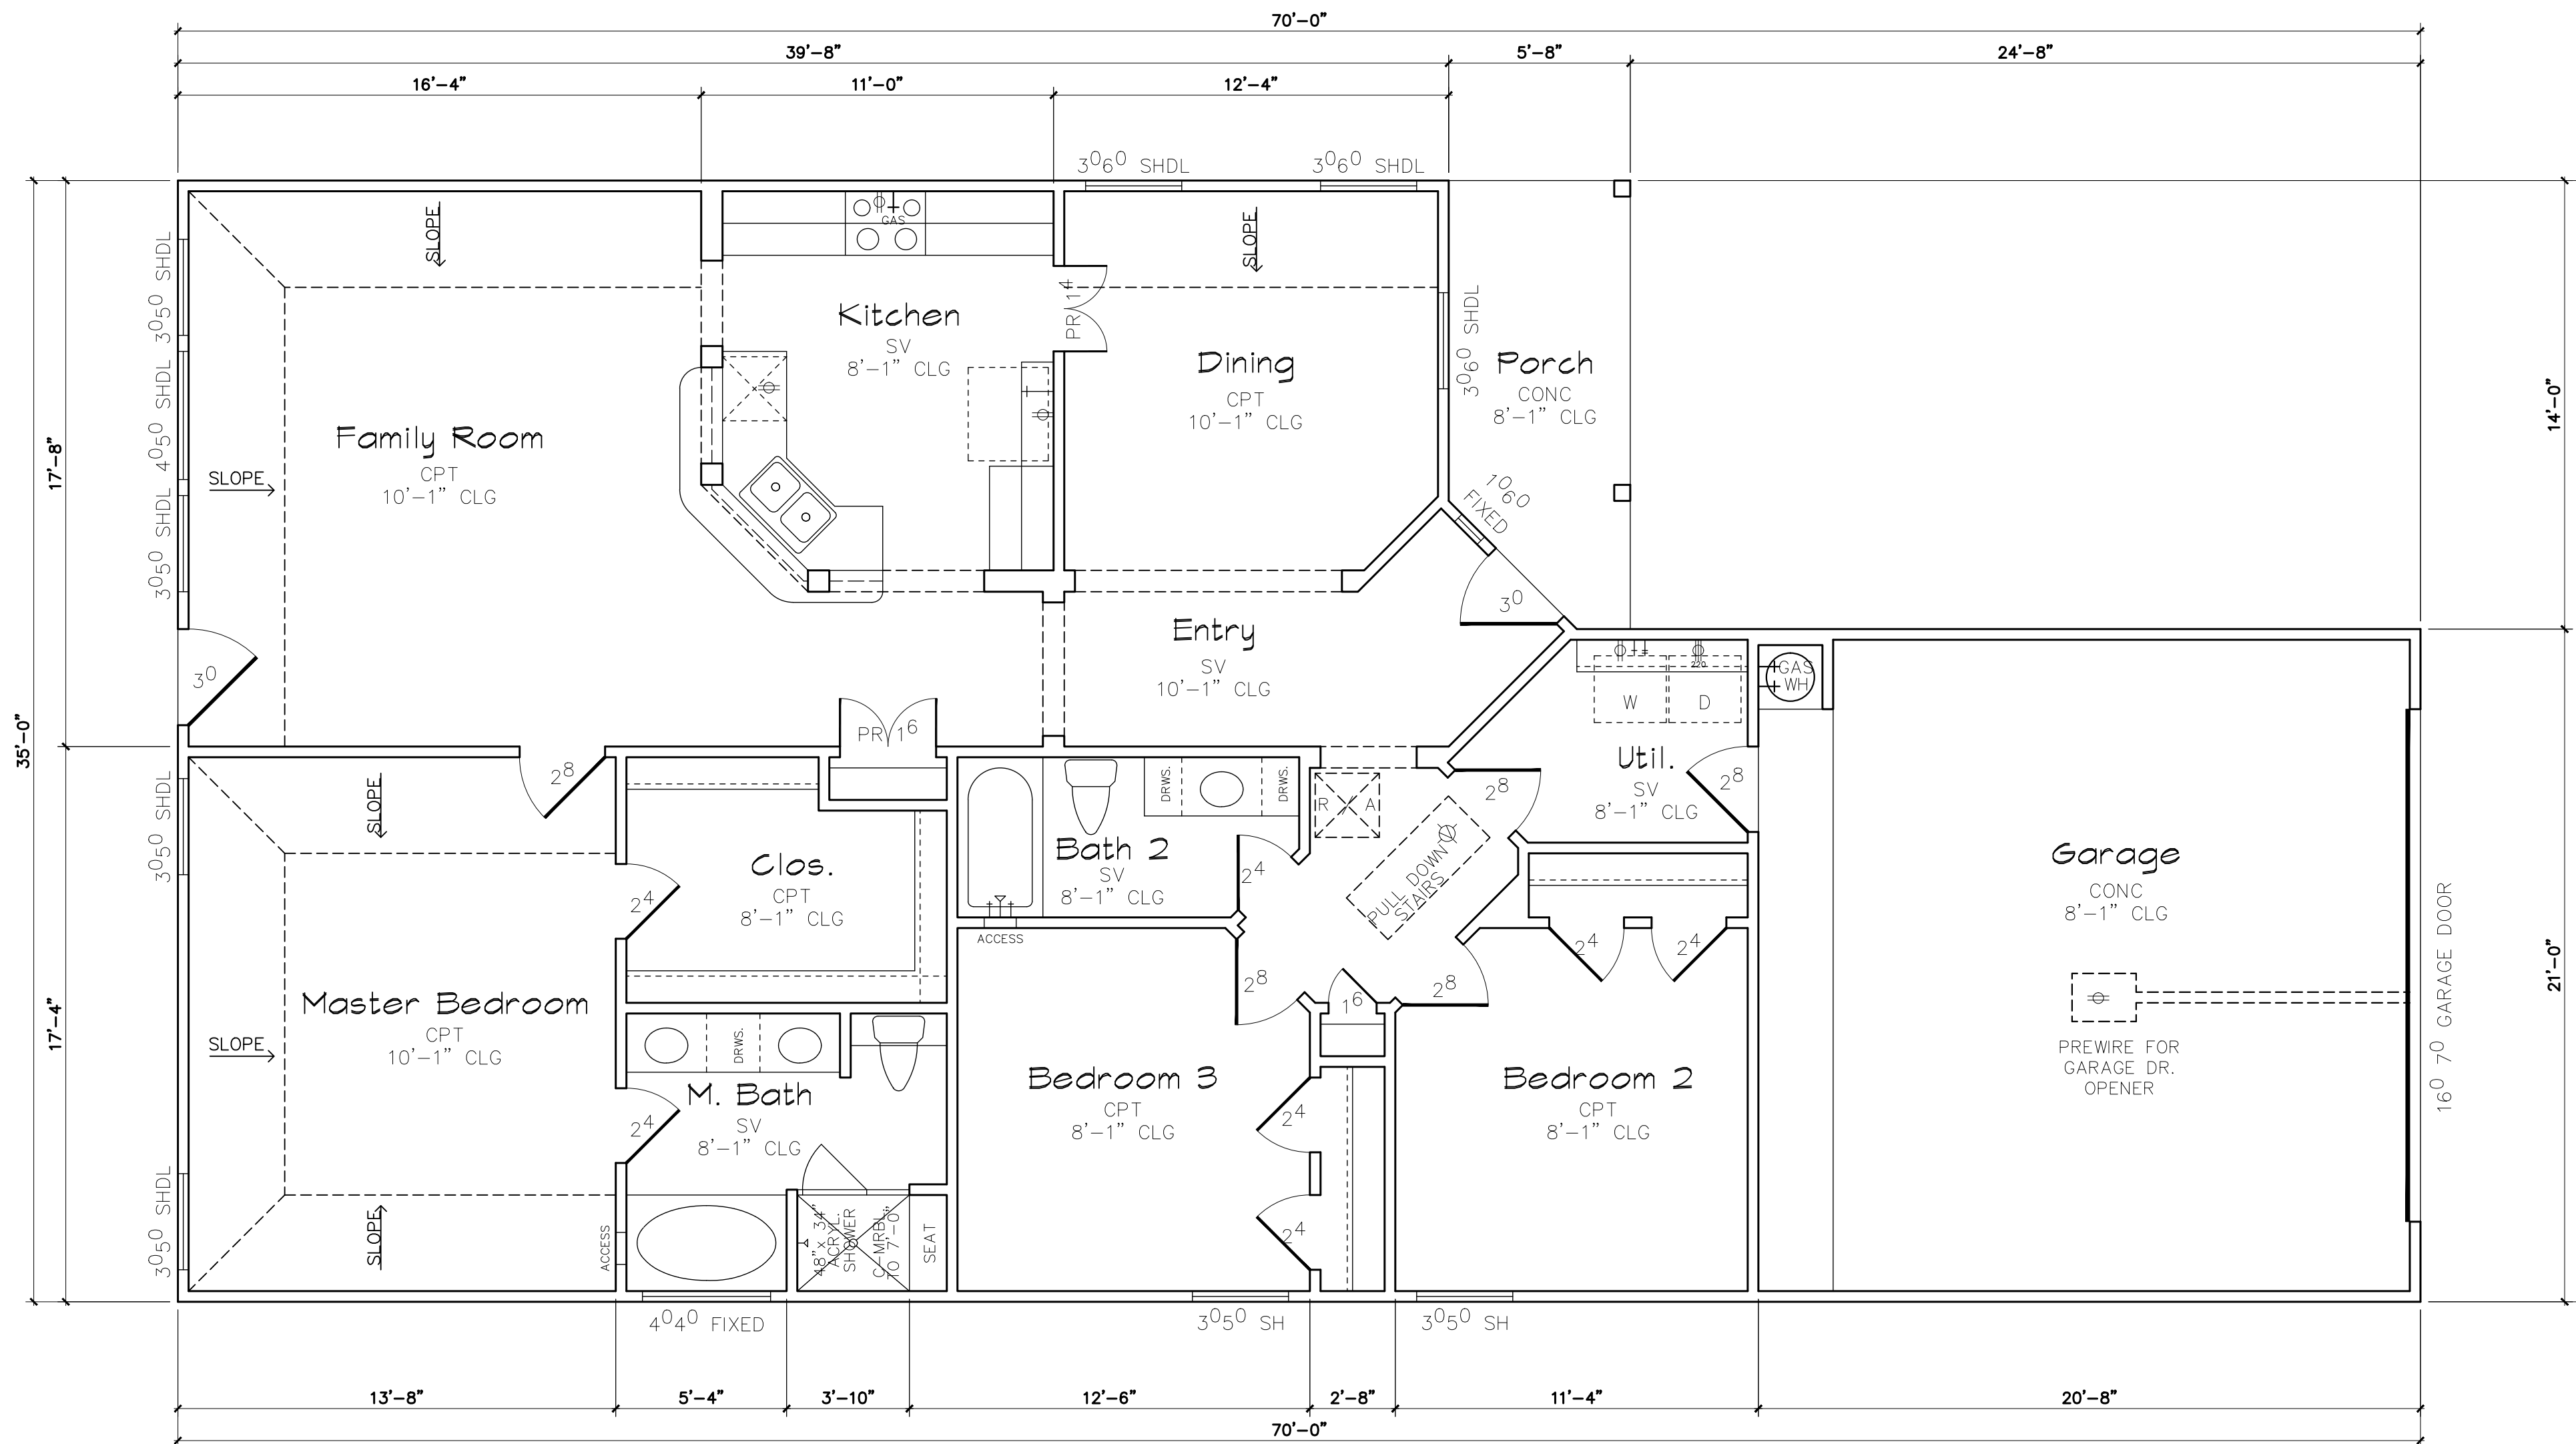


Floor Plan

1/4" = 1'-0"

Living Area	1599 SQ. FT.
F. Porch	72 SQ. FT.
Garage	434 SQ. FT.
Total Area	2105 SQ. FT.
Total Slab	2105 SQ. FT.

35's

PRECISION HOMES CUSTOM BUILDERS, INC. 1314 SPRING STUBNER ROAD EAST SPRING, TEXAS 77373-8201 Phone 281-353-9883	
FOR "In Town" Collection	JOB NO. 1598
DATE 04-09-2013	SHEET NO. 02
REVISED 05-21-2013	

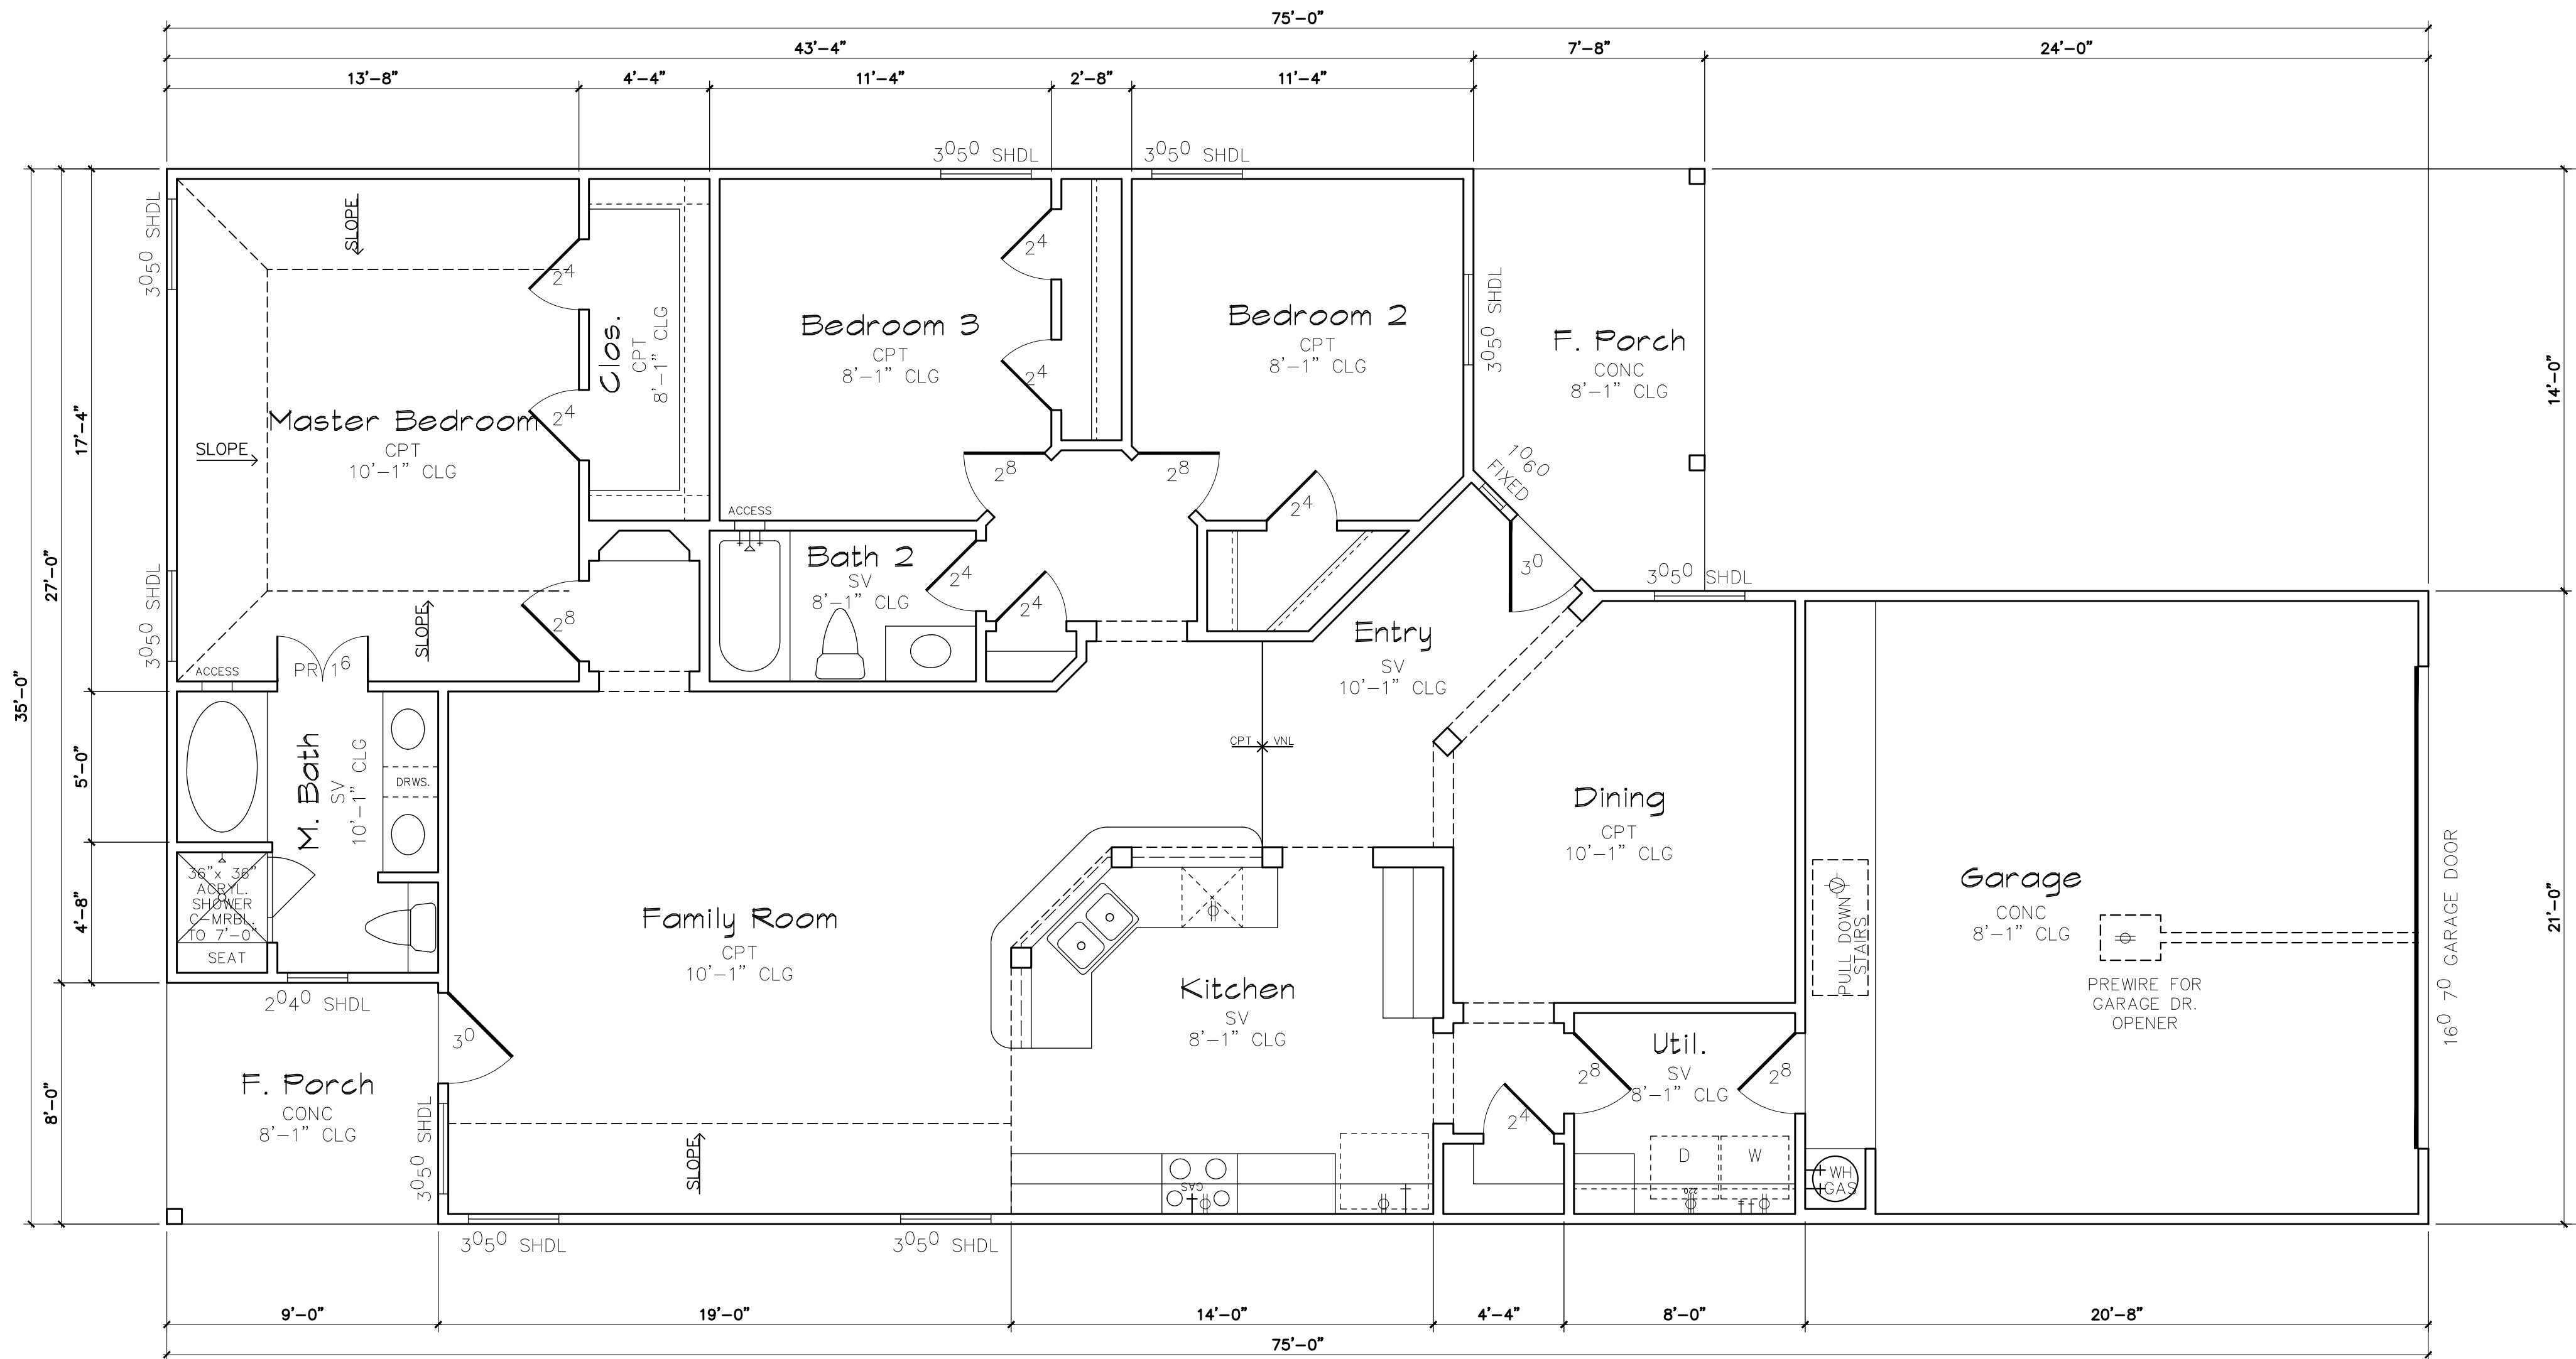


Floor Plan

1/4" = 1'-0"

Living Area	1684 SQ. FT.
F. Porch	99 SQ. FT.
R. Porch	72 SQ. FT.
Garage	434 SQ. FT.
<b>Total Area</b>	<b>2289 SQ. FT.</b>
<b>Total Slab</b>	<b>2289 SQ. FT.</b>

35's	
PRECISION HOMES CUSTOM BUILDERS, INC. 1314 SPRING STUBNER ROAD EAST SPRING, TEXAS 77133-0201 Phone 281-353-9883	
FOR	JOB NO.
"In Town" Collection	1684
DATE	SHEET NO.
04-09-2013	a2
REVISED	
04-22-2013	

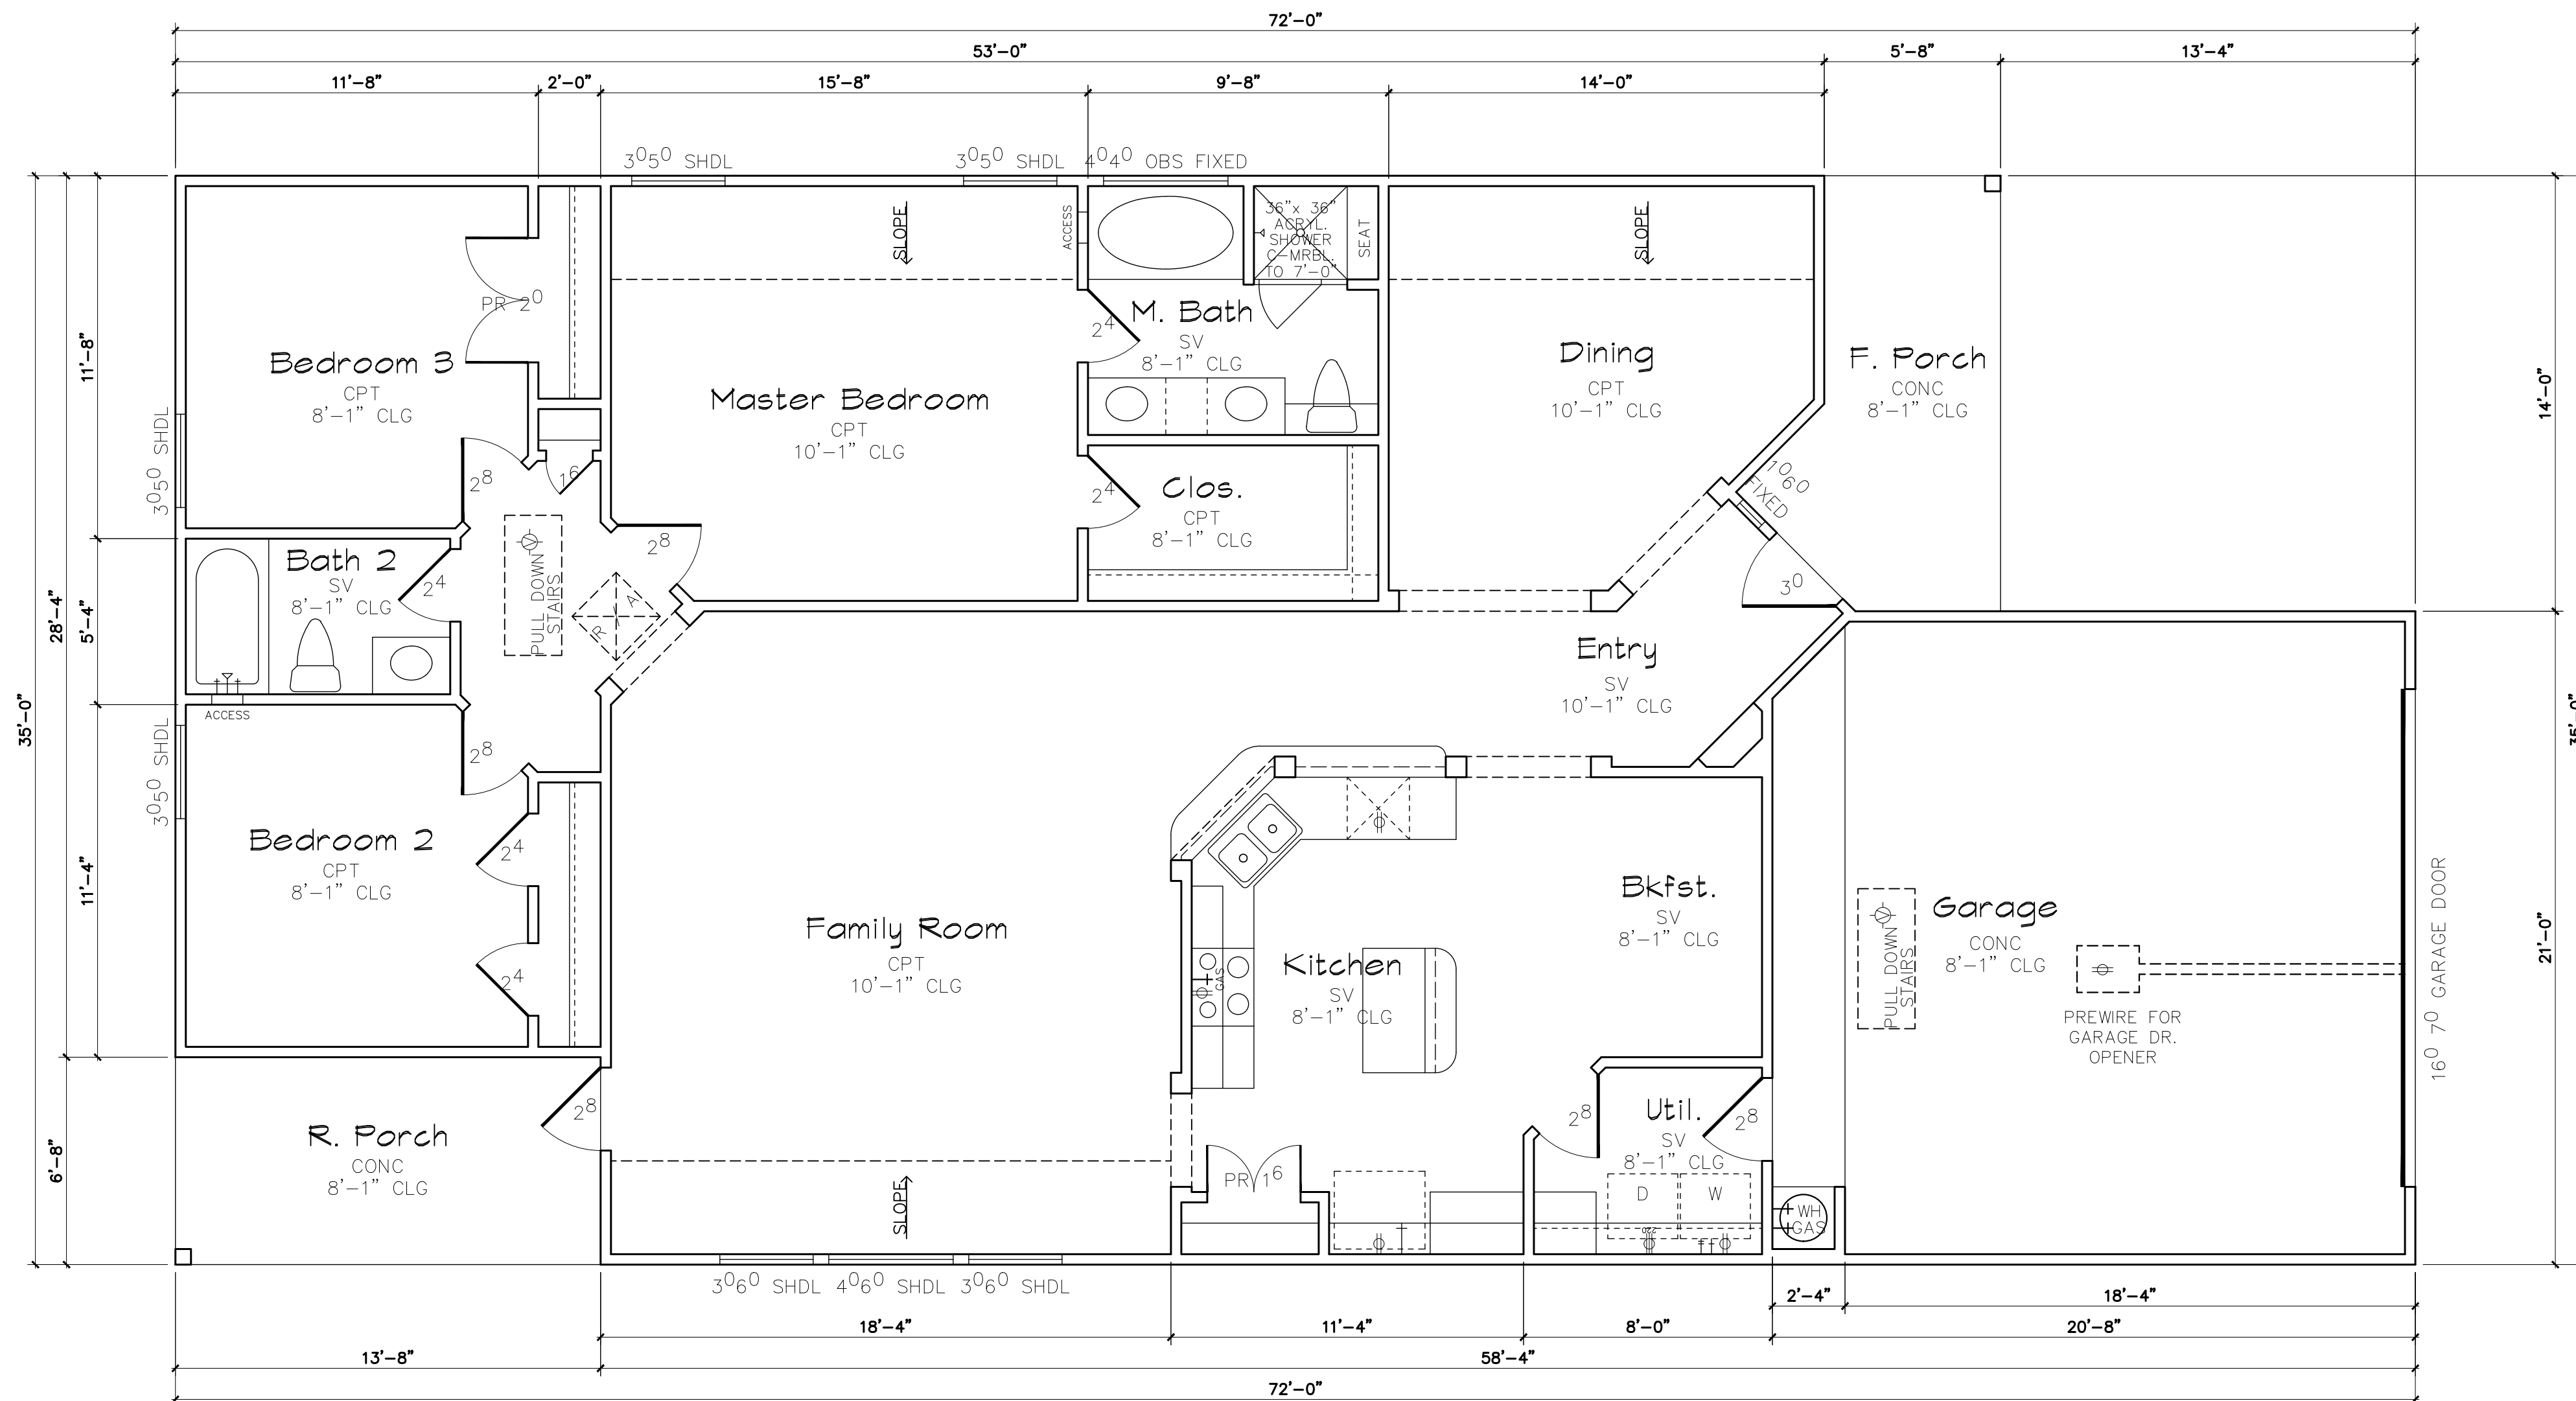


Floor Plan  
 1/4" = 1'-0"

Living Area	1725 SQ. FT.
F. Porch	88 SQ. FT.
R. Porch	91 SQ. FT.
Garage	431 SQ. FT.
<b>Total Area</b>	<b>2335 SQ. FT.</b>
<b>Total Slab</b>	<b>2335 SQ. FT.</b>

35's

PRECISION HOMES CUSTOM BUILDERS, INC.  
 1314 SPRING STUBNER ROAD EAST  
 SPRING, TEXAS 77373-8201 Phone 281-353-9883

FOR "In Town" Collection	JOB NO. 1725
DATE 04-09-2013	SHEET NO. a2
REVISED 05-17-2013	


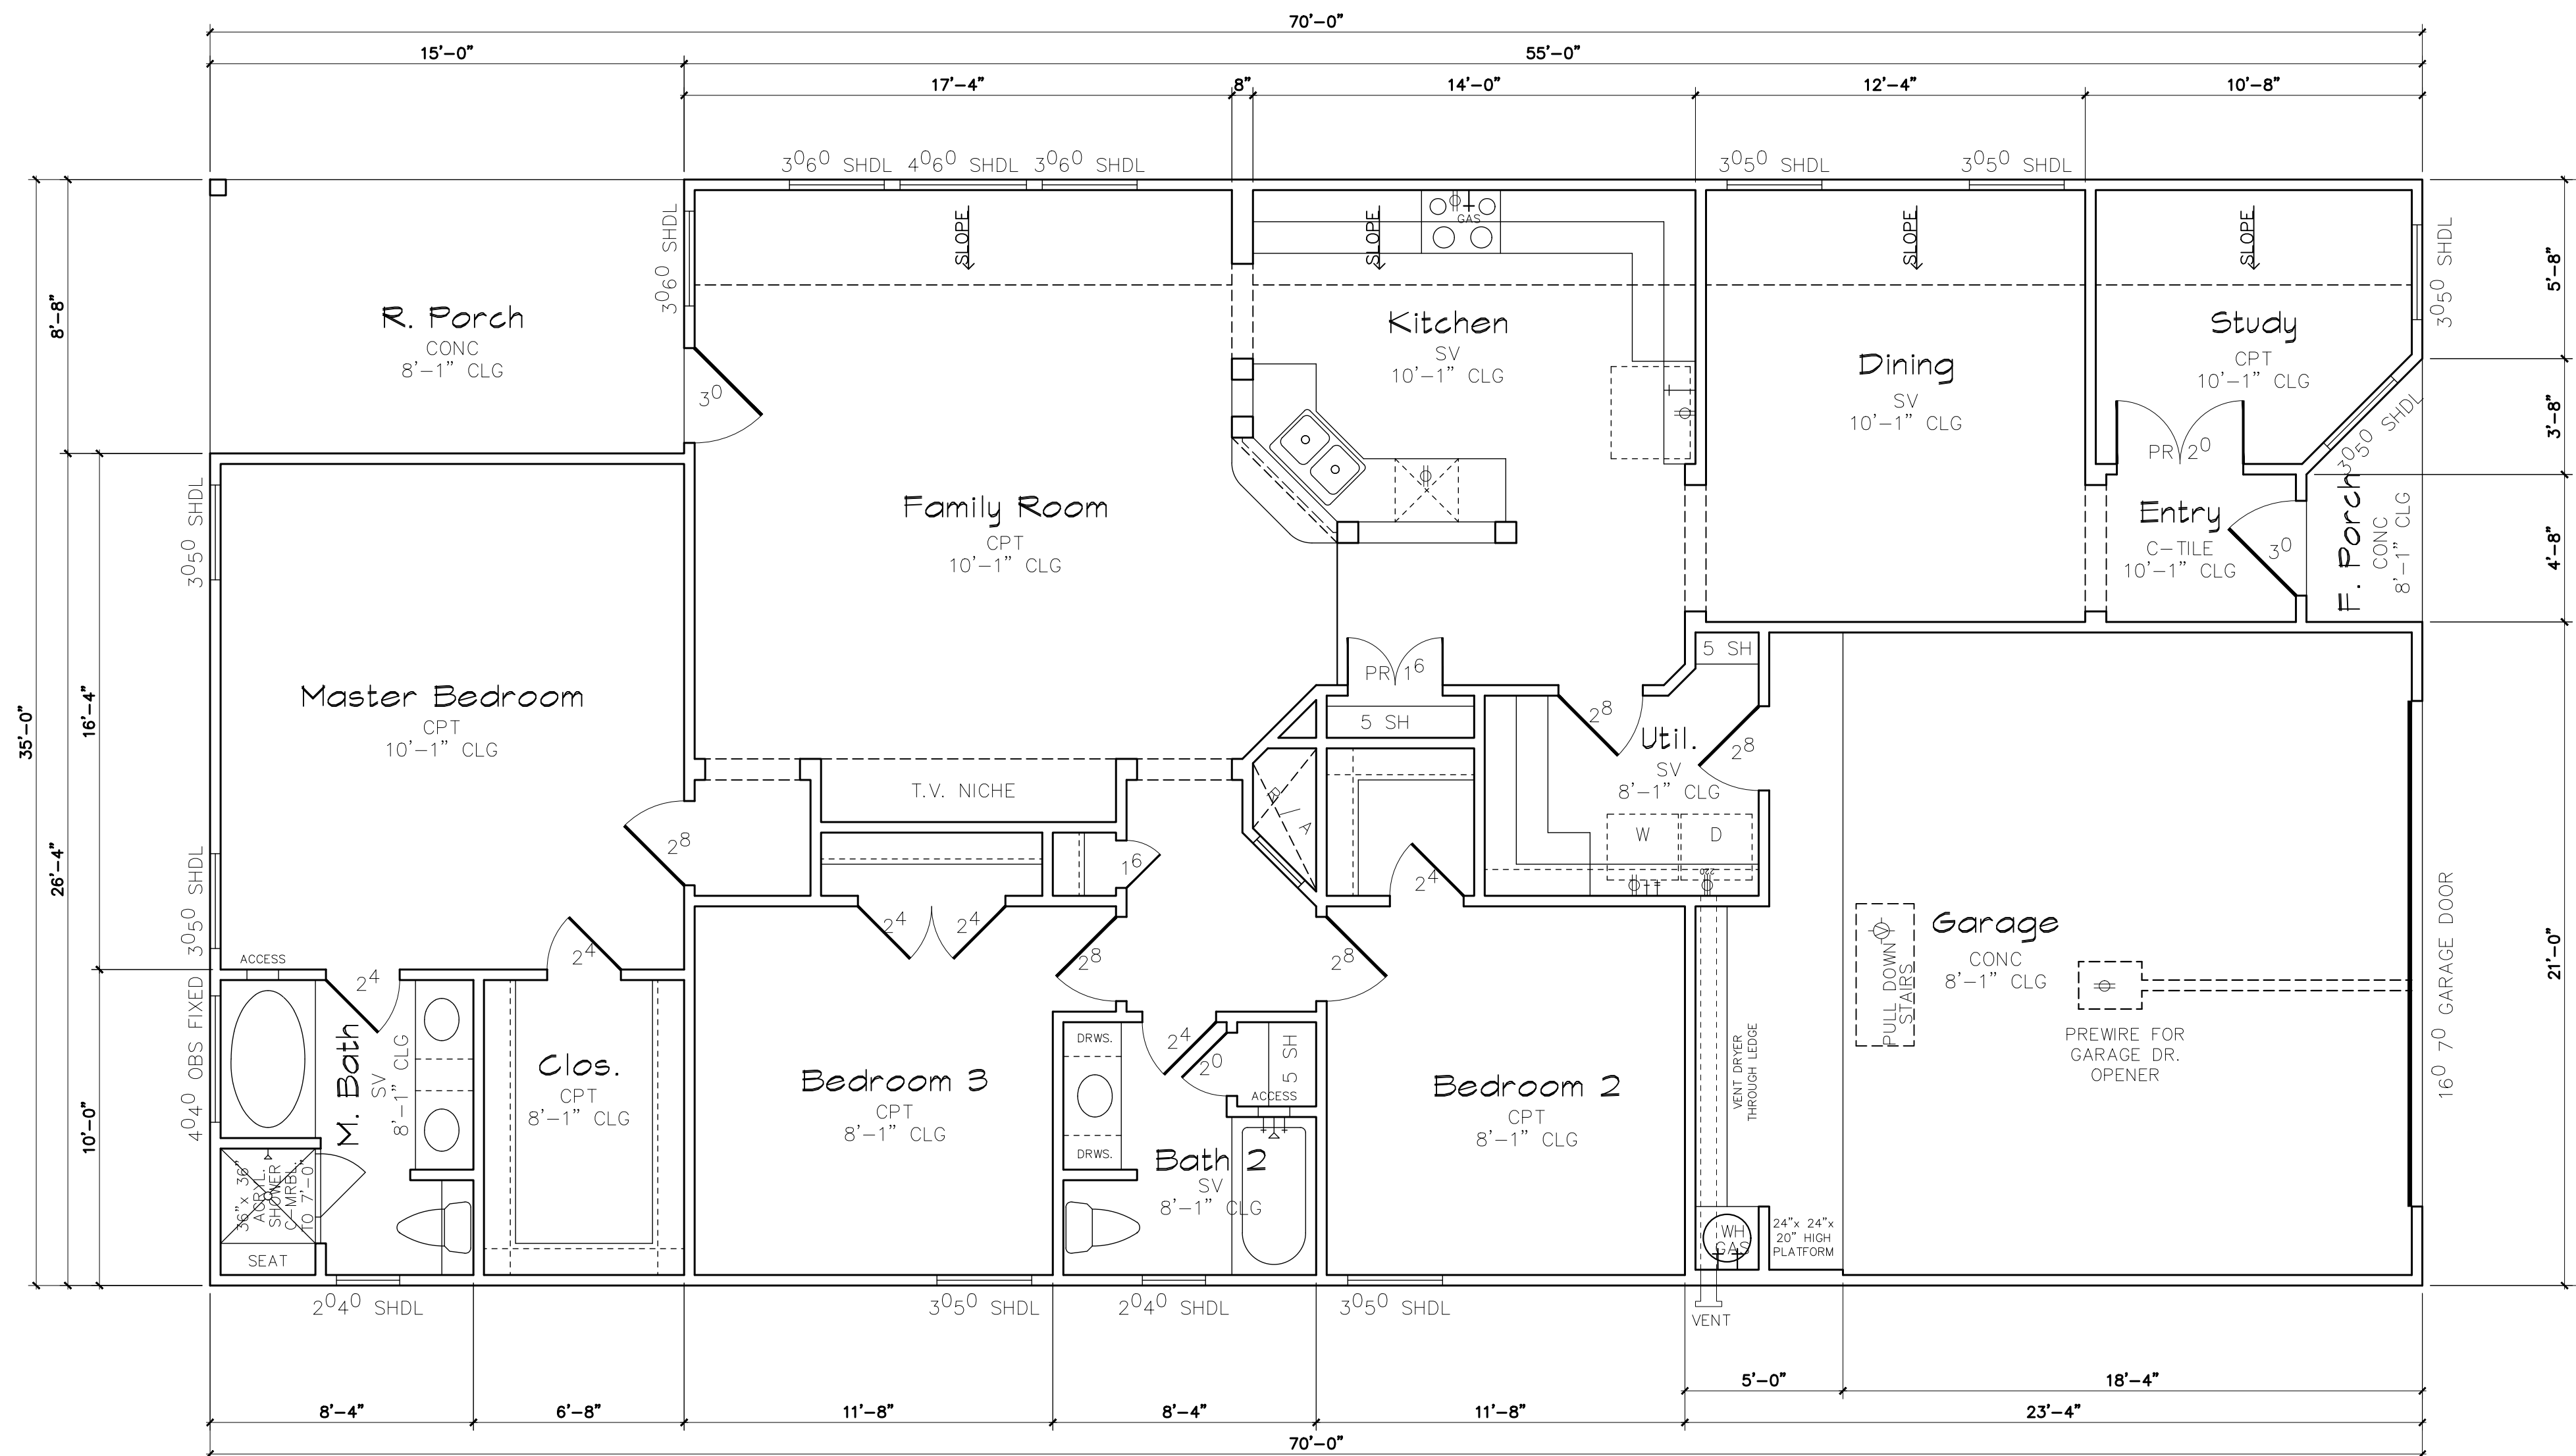


Floor Plan

1/4" = 1'-0"

Living Area	1840 SQ. FT.
F. Porch	24 SQ. FT.
R. Porch	130 SQ. FT.
Garage	456 SQ. FT.
<b>Total Area</b>	<b>2450 SQ. FT.</b>
<b>Total Slab</b>	<b>2450 SQ. FT.</b>

35's	
PRECISION HOMES CUSTOM BUILDERS, INC. 1314 SPRING STUBNER ROAD EAST SPRING, TEXAS 77373-8201 Phone 281-353-4883	
FOR	JOB NO.
"In Town" Collection	1825
DATE	SHEET NO.
04-09-2013	a2
REVISED	
05-21-2013	

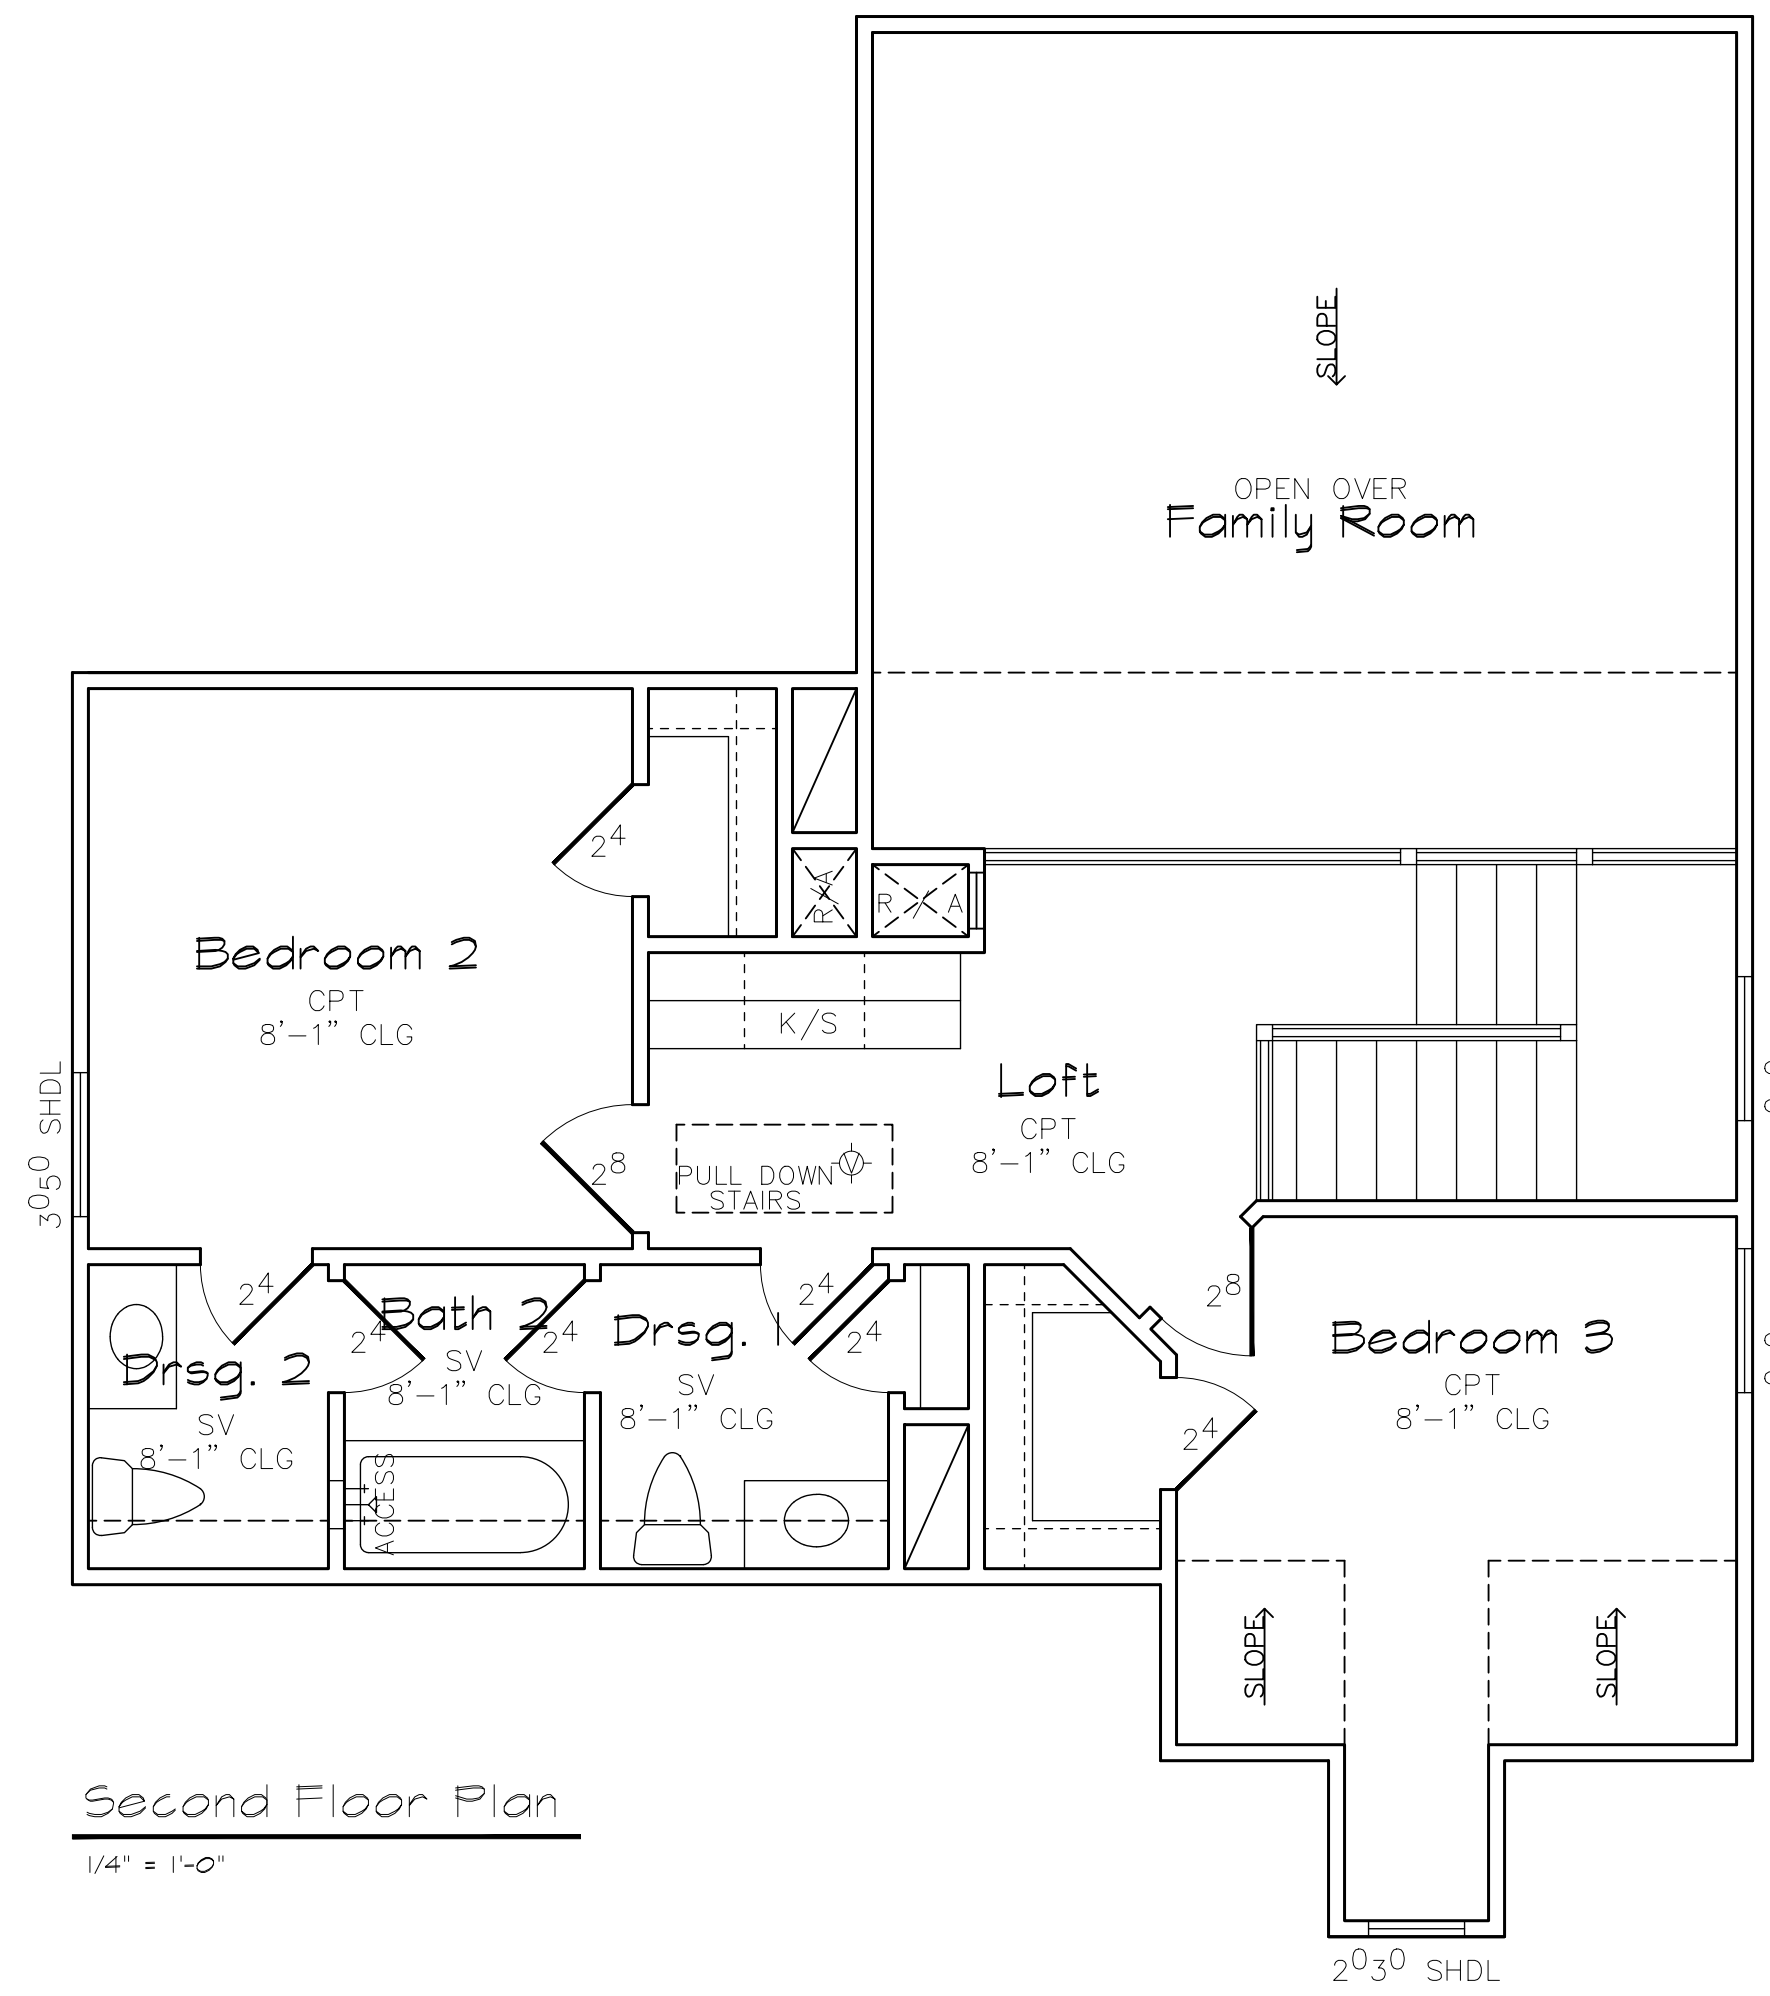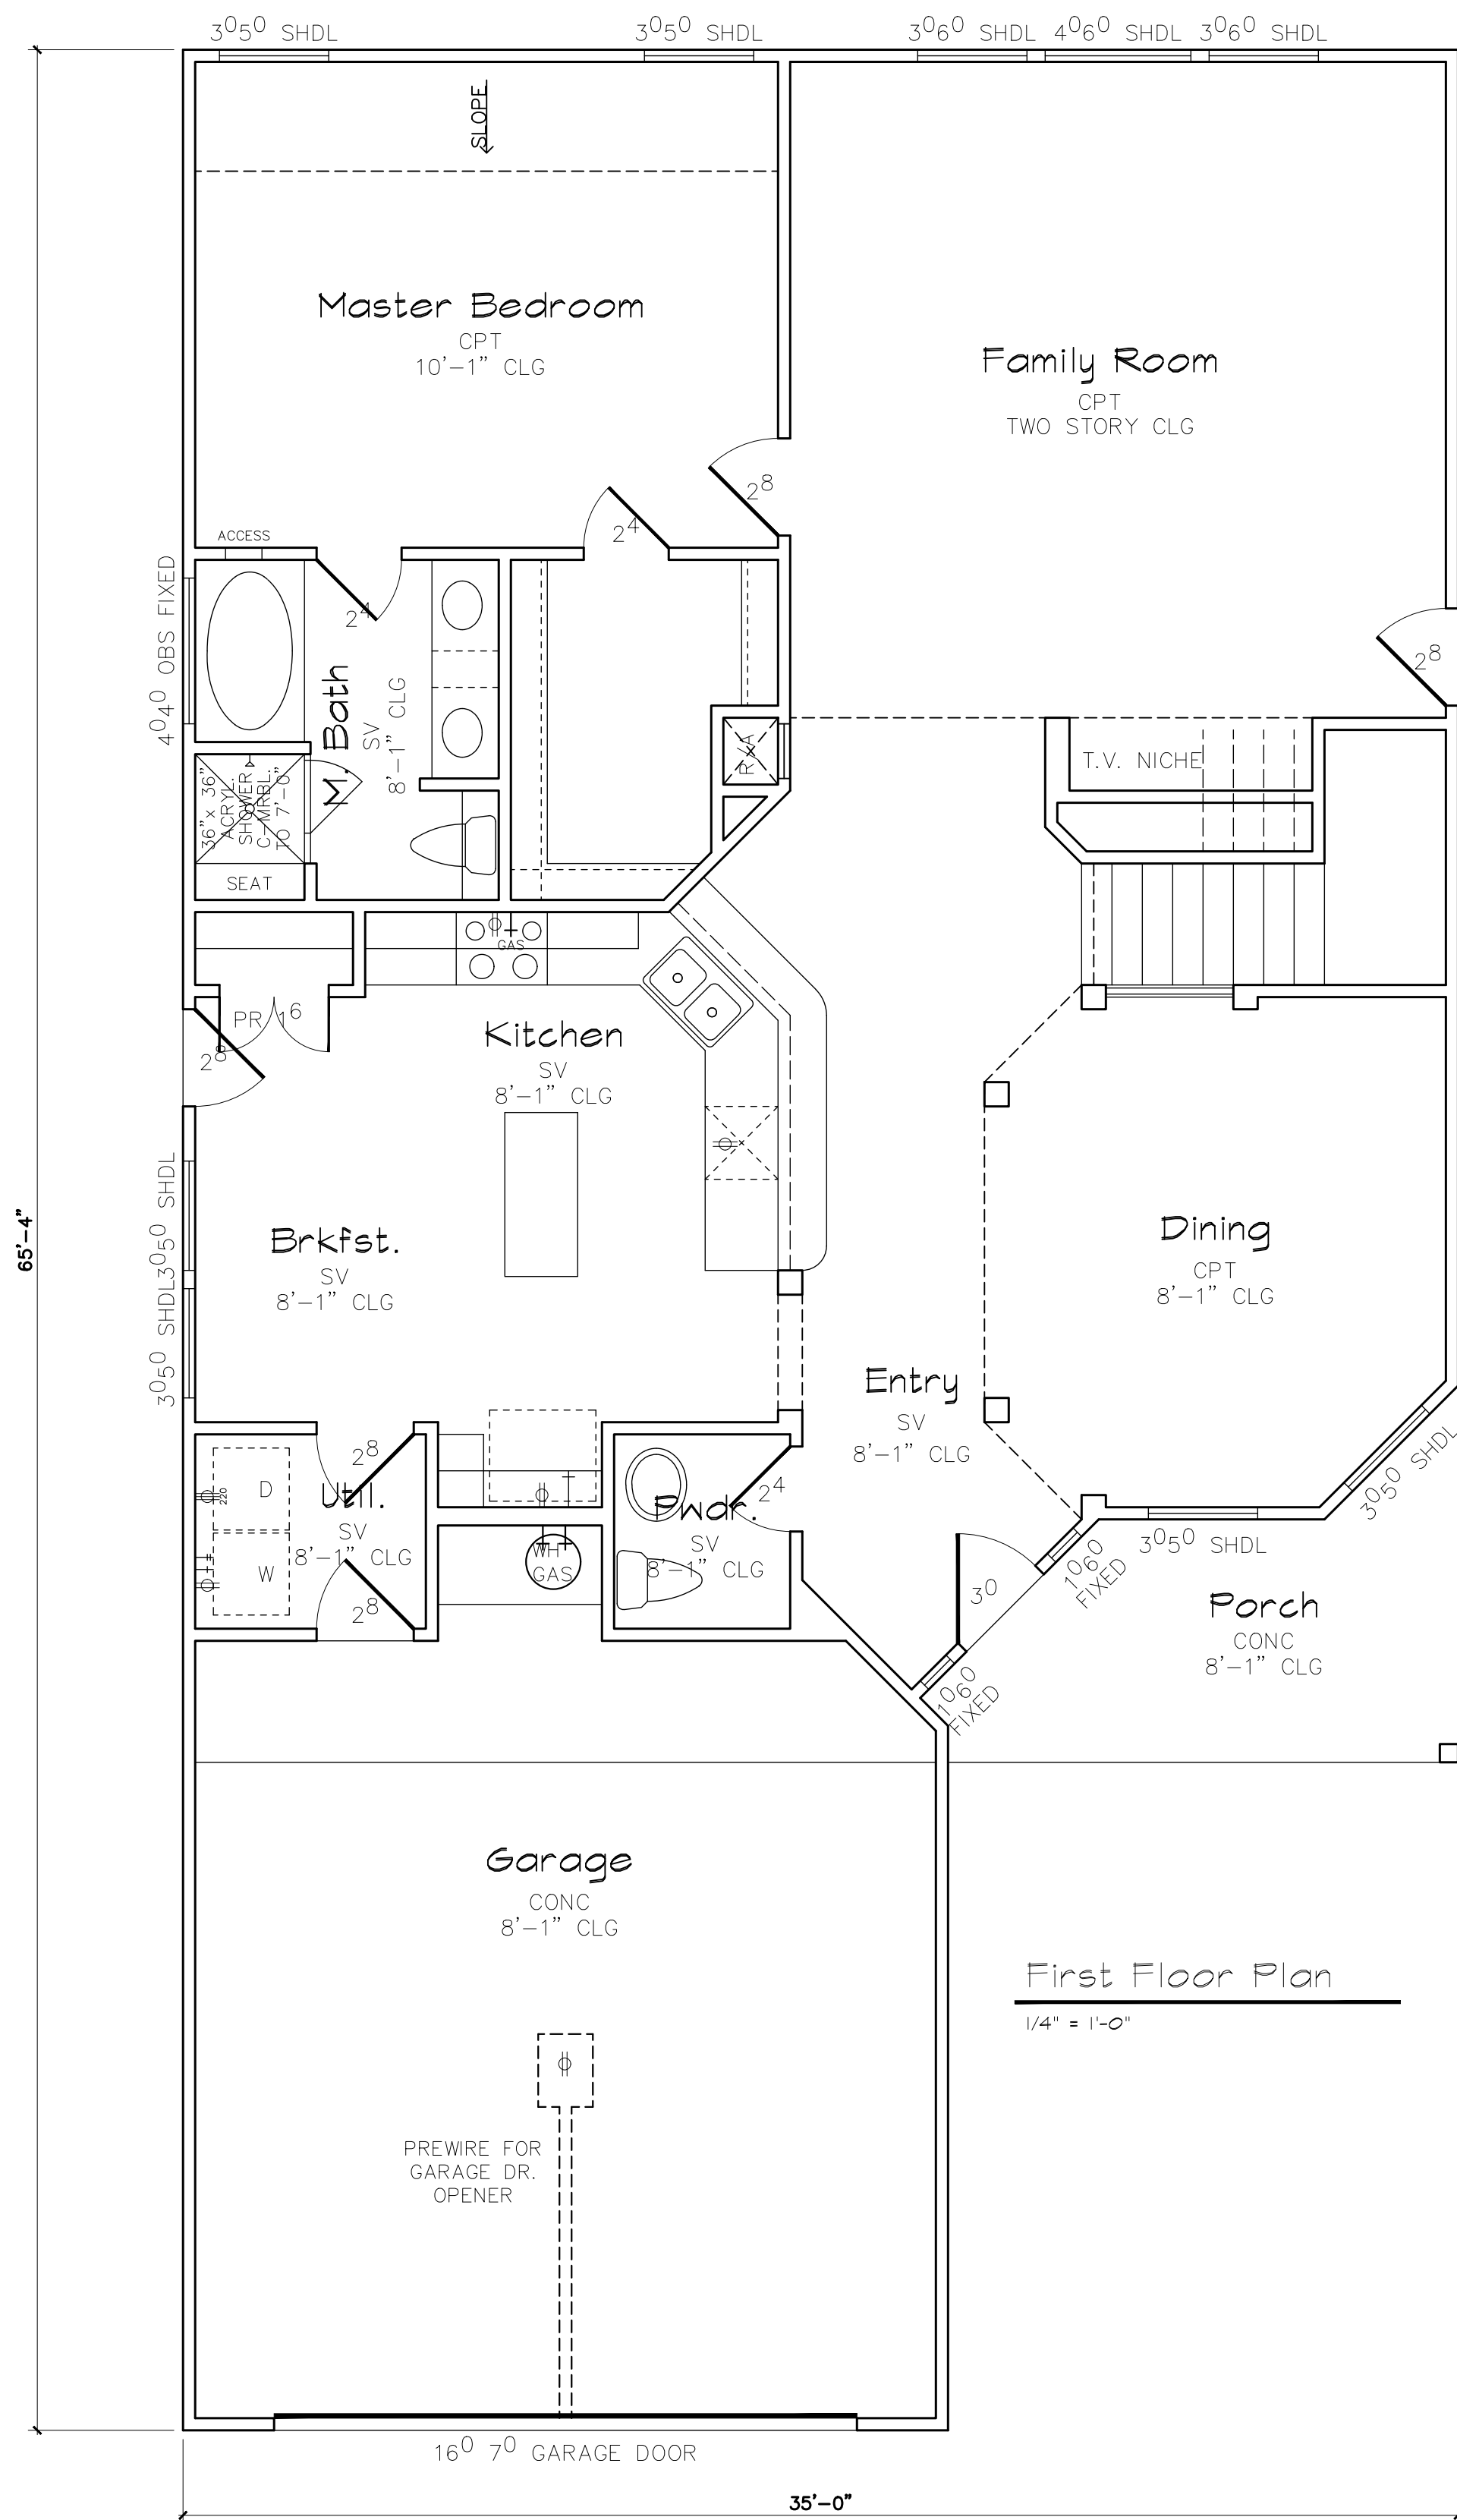

First Floor	1473 SQ. FT.
Second Floor	586 SQ. FT.
Total Living	2059 SQ. FT.
F. Porch	78 SQ. FT.
Garage	465 SQ. FT.
Total Area	2602 SQ. FT.
Total Slab	2016 SQ. FT.

**35's**



PRECISION HOMES CUSTOM BUILDERS, INC.  
1314 SPRING STUBNER ROAD EAST  
SPRING, TEXAS 77373-8201 Phone 281-353-9883

FOR	"In Town" Collection	JOB NO.	2021
DATE	04-08-2013	SHEET NO.	a2
REVISED	05-21-2013		








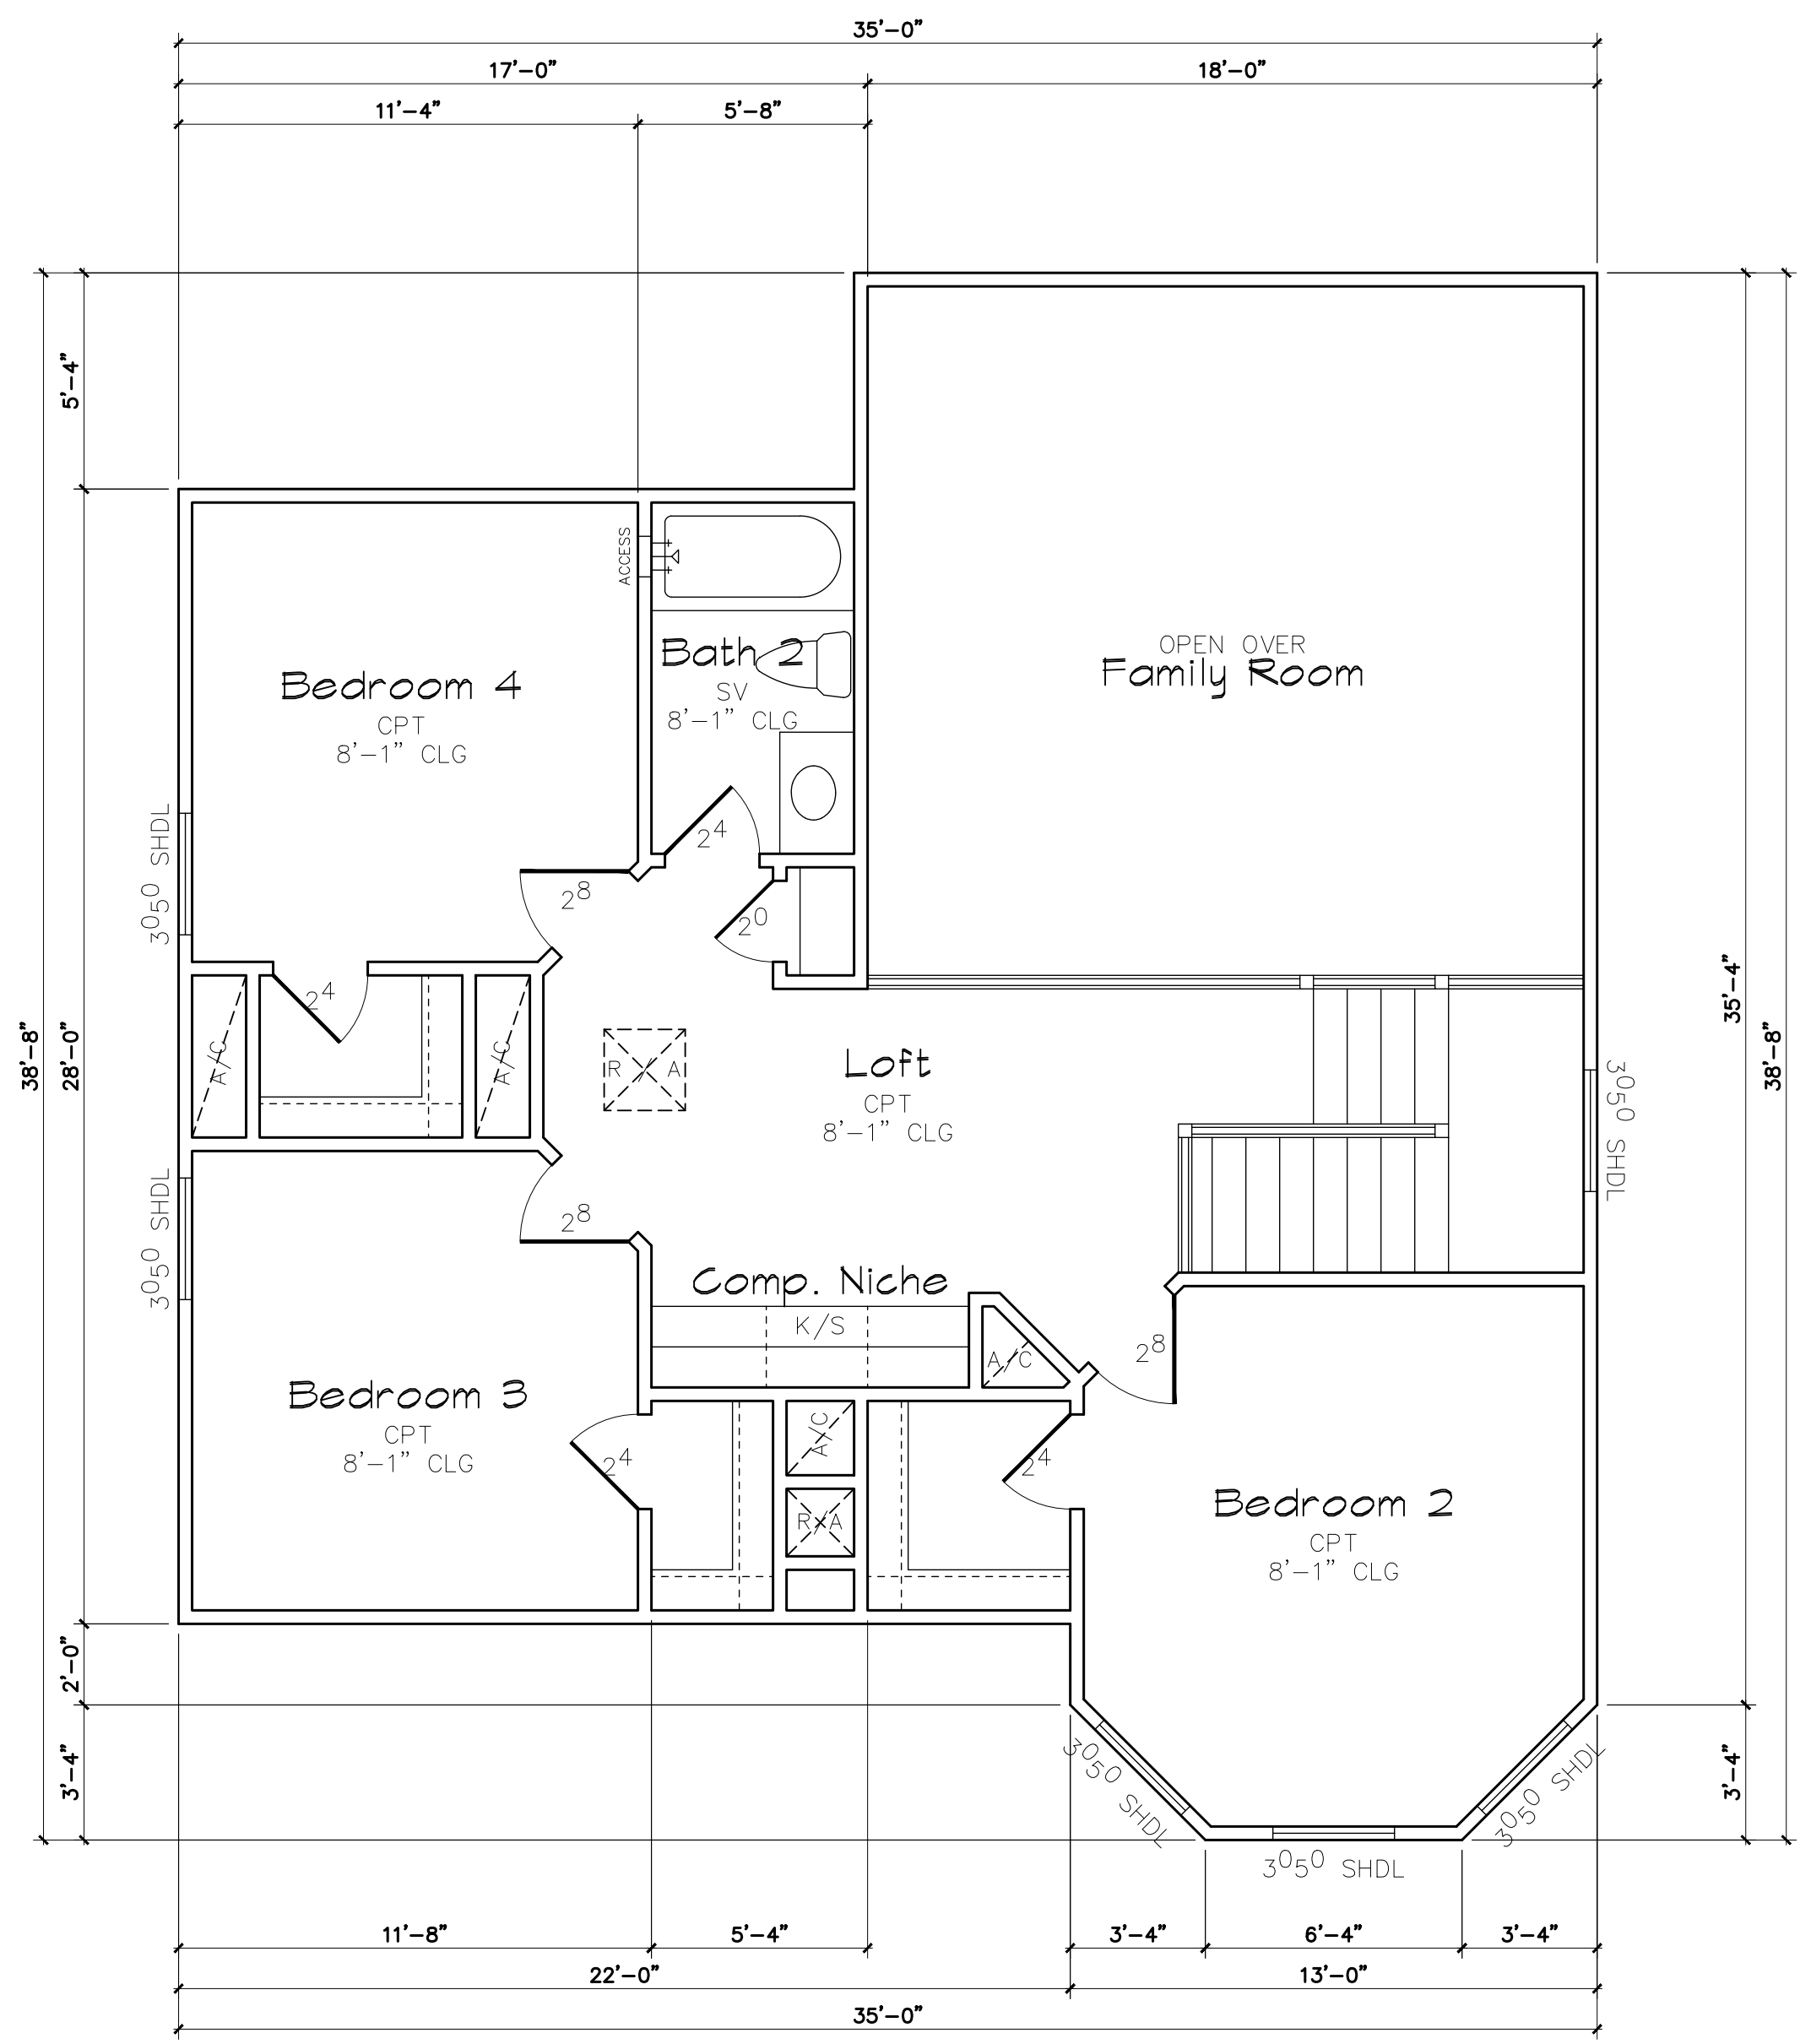
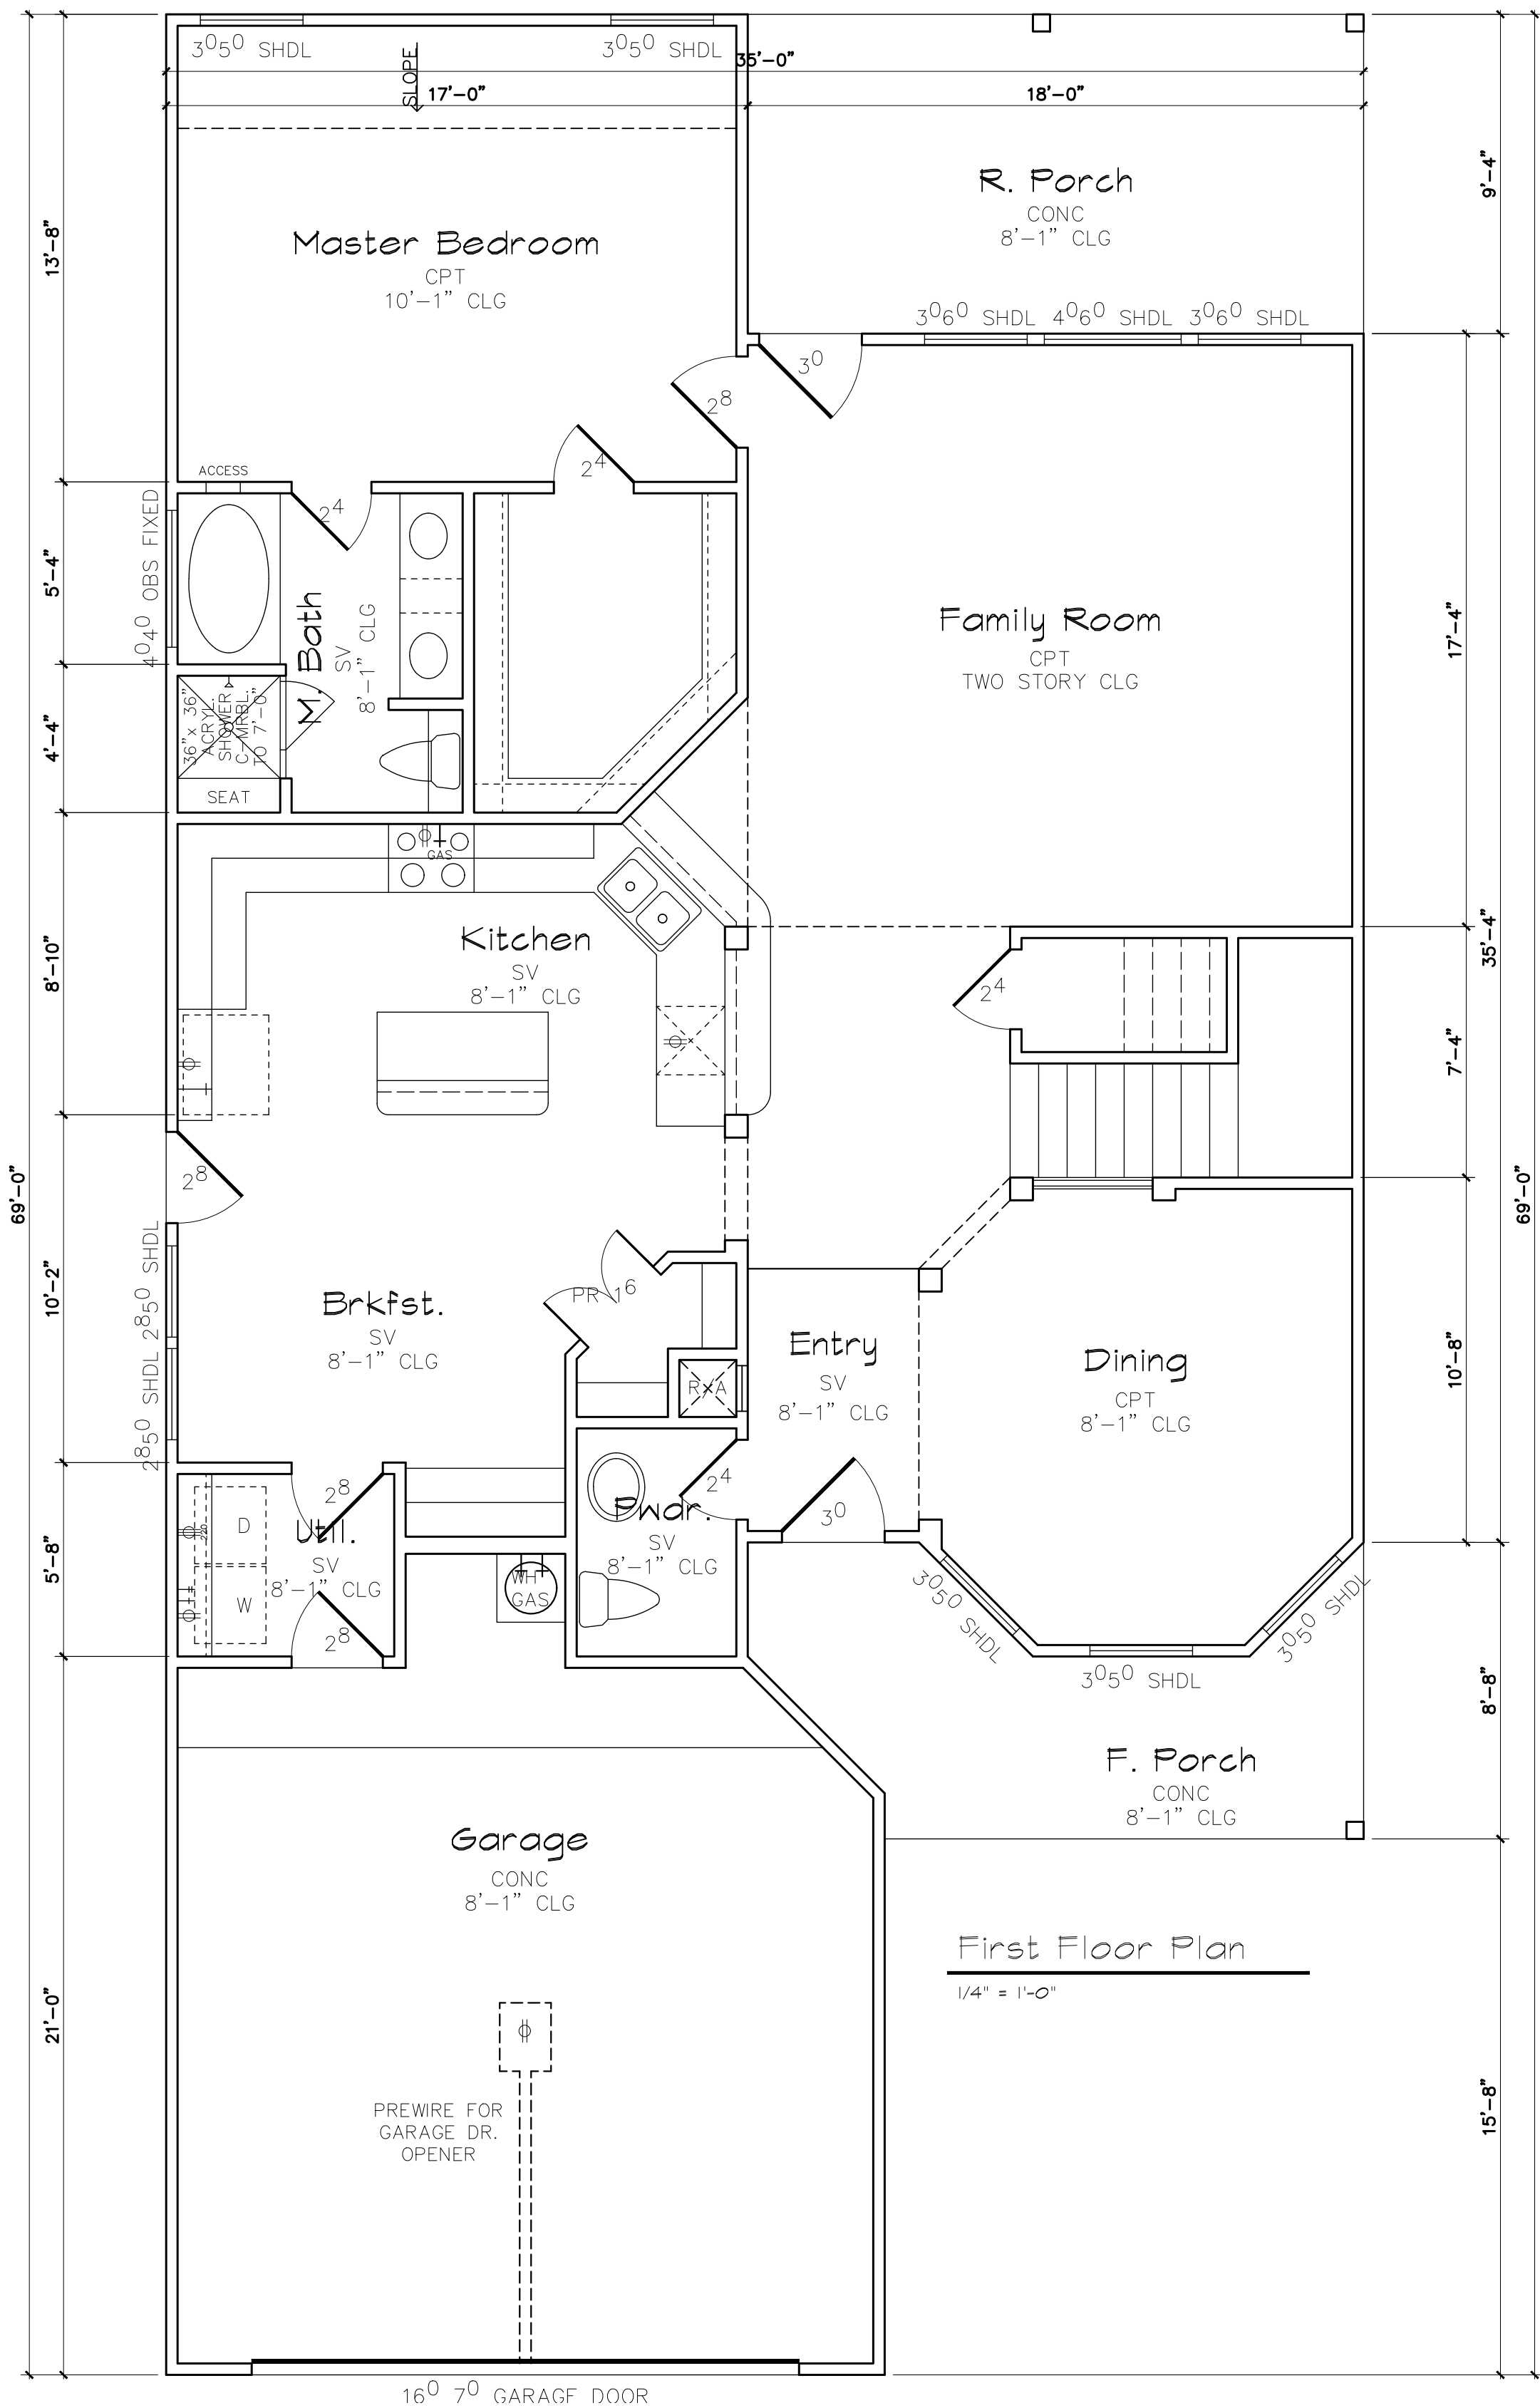


First Floor	1474 SQ. FT.
Second Floor	761 SQ. FT.
Total Living	2235 SQ. FT.
F. Porch	110 SQ. FT.
R. Porch	168 SQ. FT.
Garage	443 SQ. FT.
Total Area	2496 SQ. FT.
Total Slab	2195 SQ. FT.

35's  
PRECISION HOMES CUSTOM BUILDERS, INC.  
1314 SPRING STUBNER ROAD EAST  
SPRING, TEXAS 77373-8201 Phone 281-353-9883

FOR "In Town" Collection	JOB NO. 2253
DATE 04-17-2013	SHEET NO. 02
REVISED 05-22-2013	



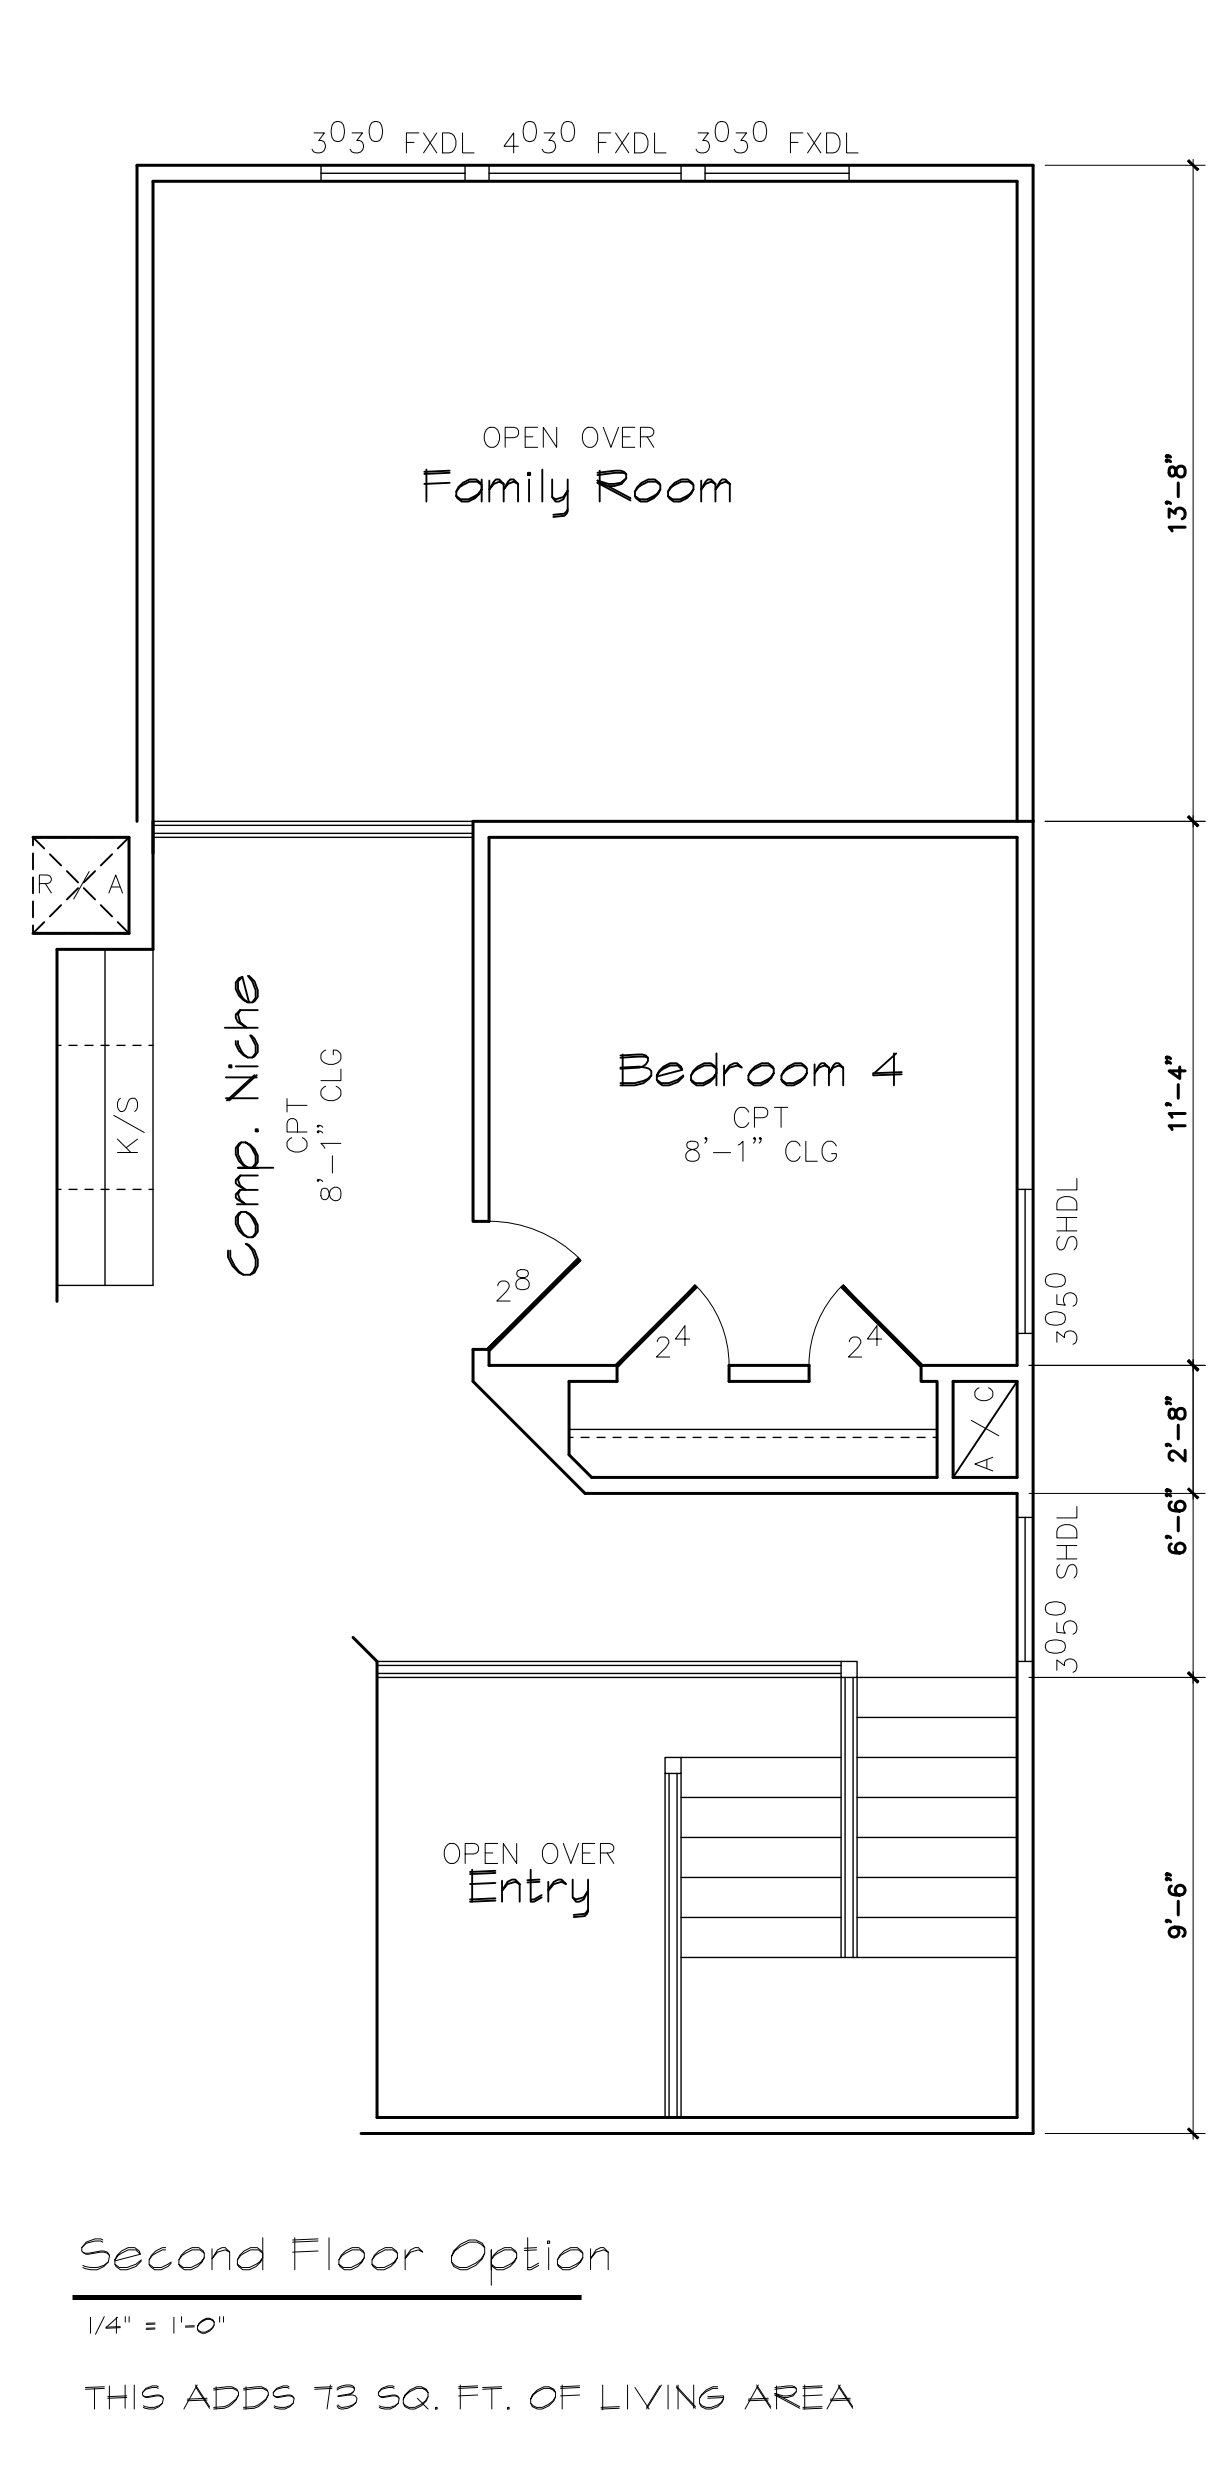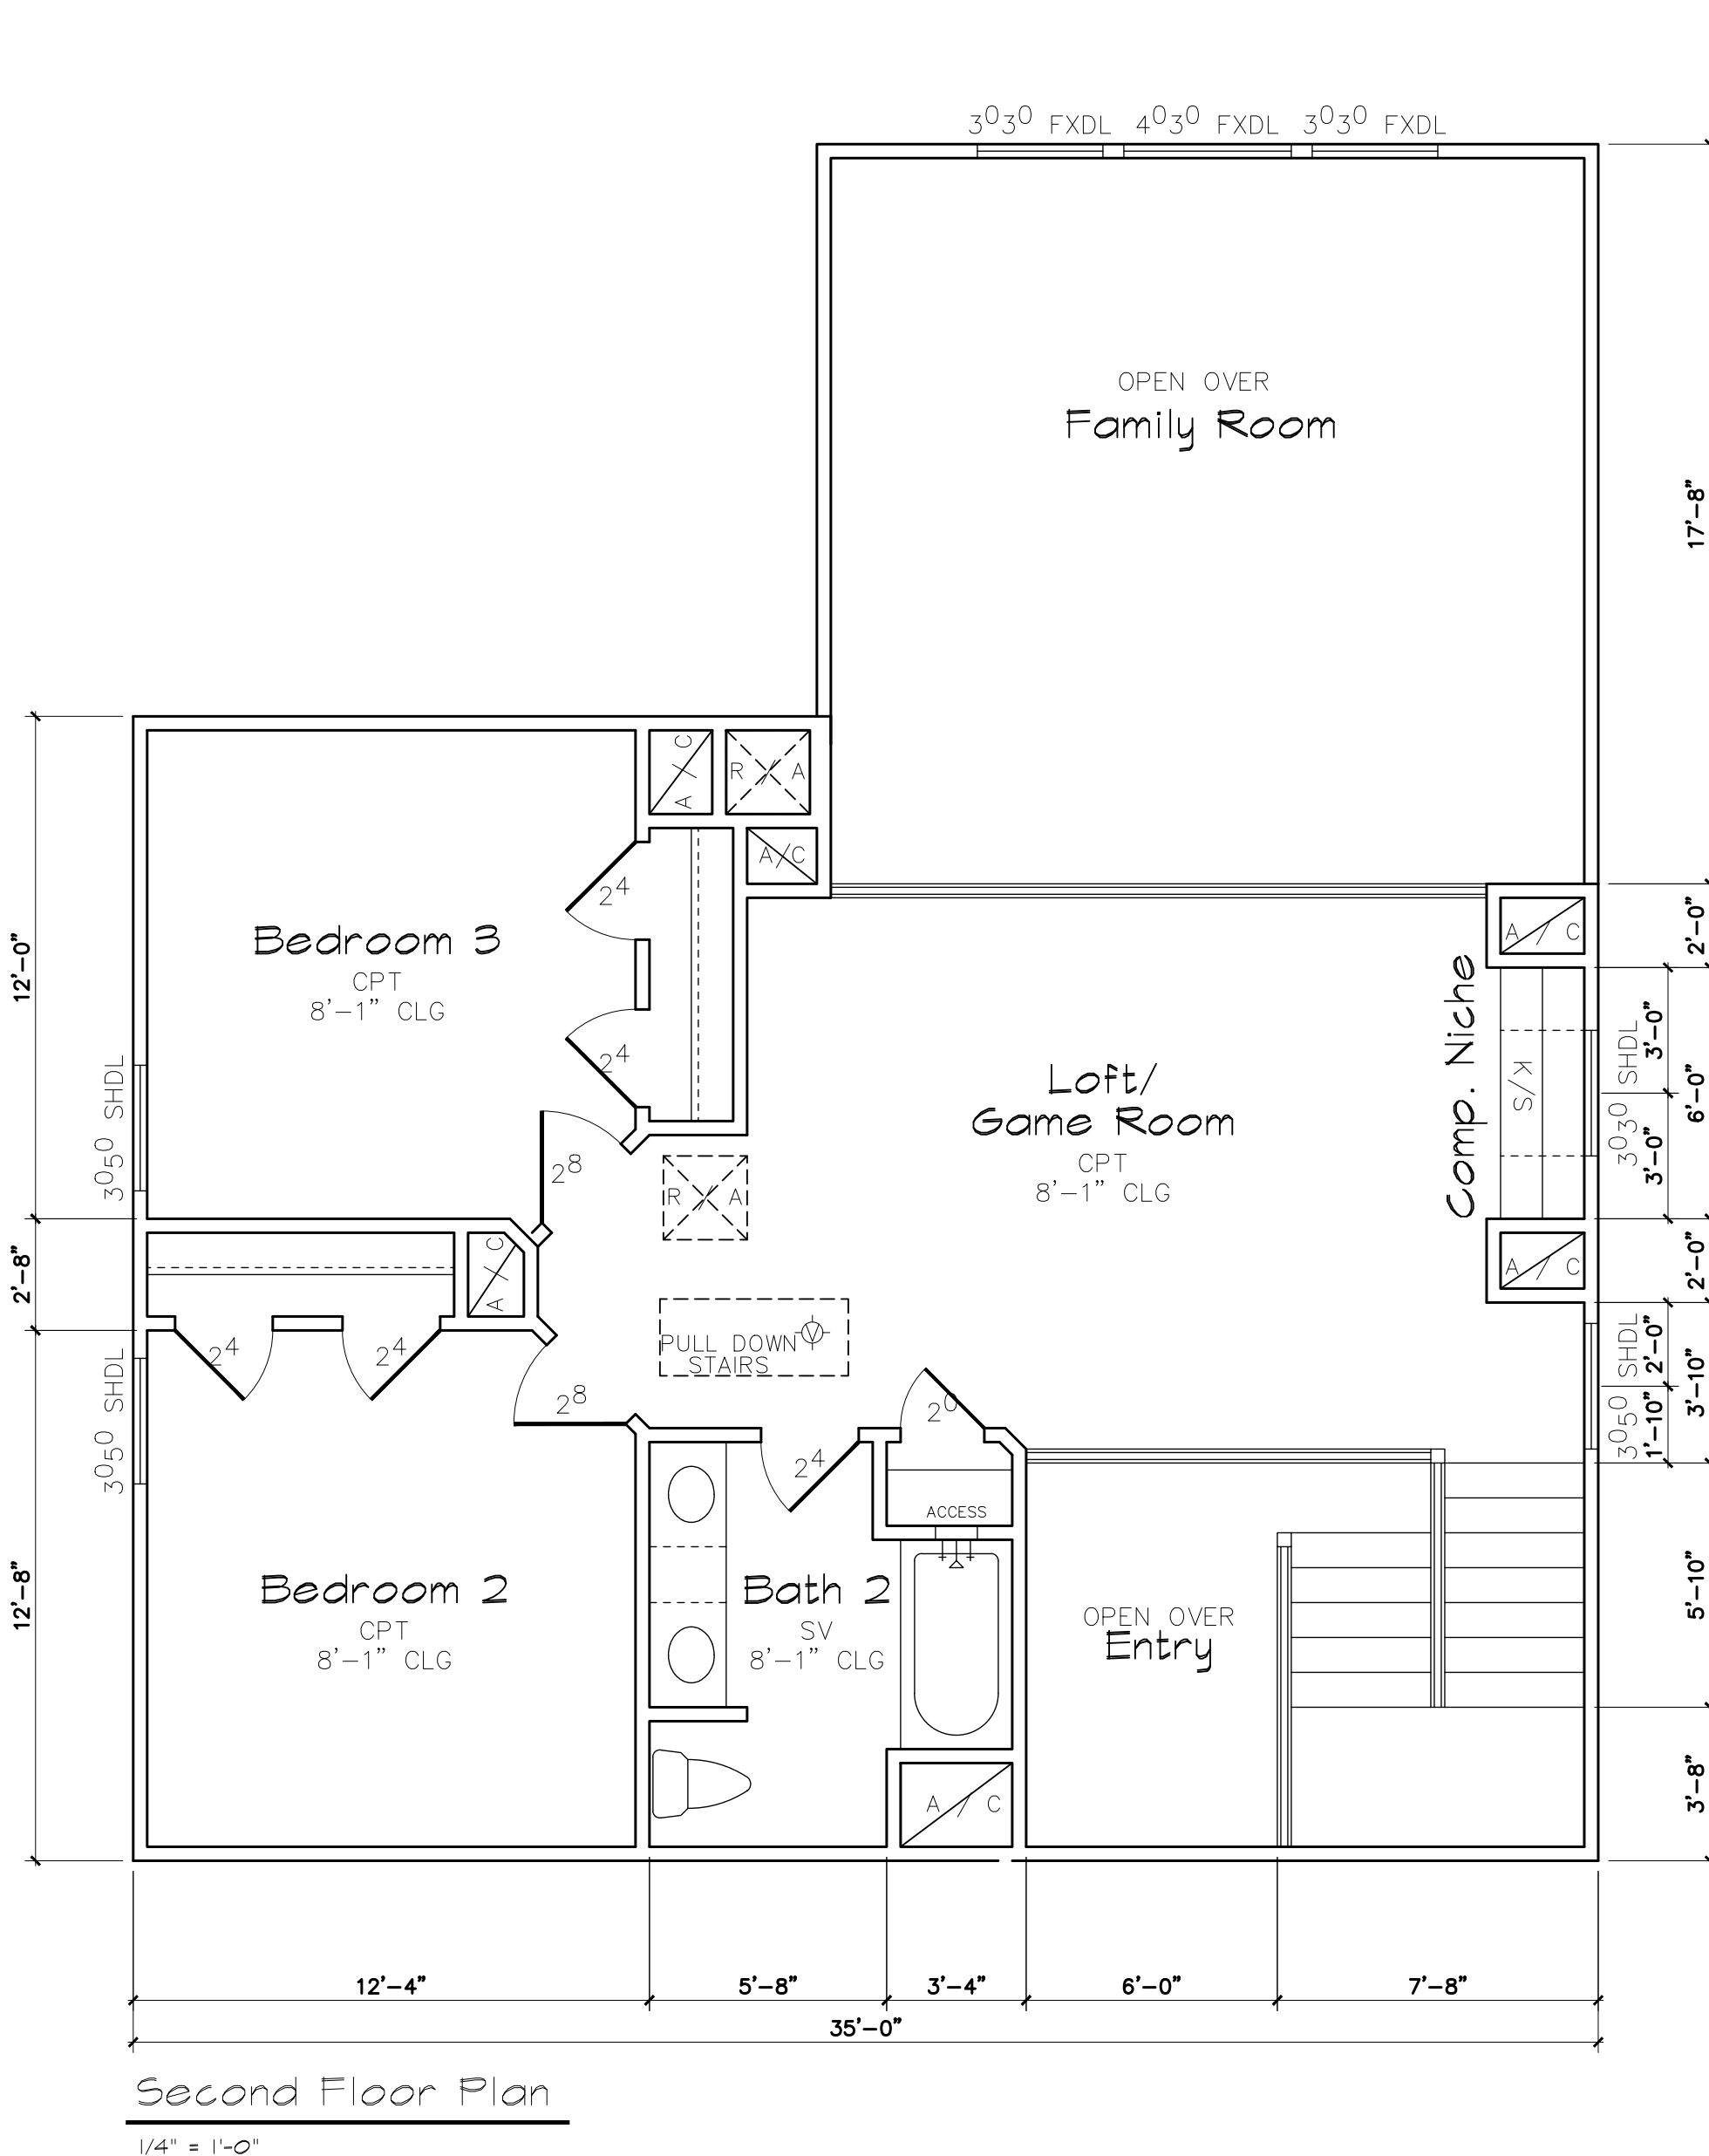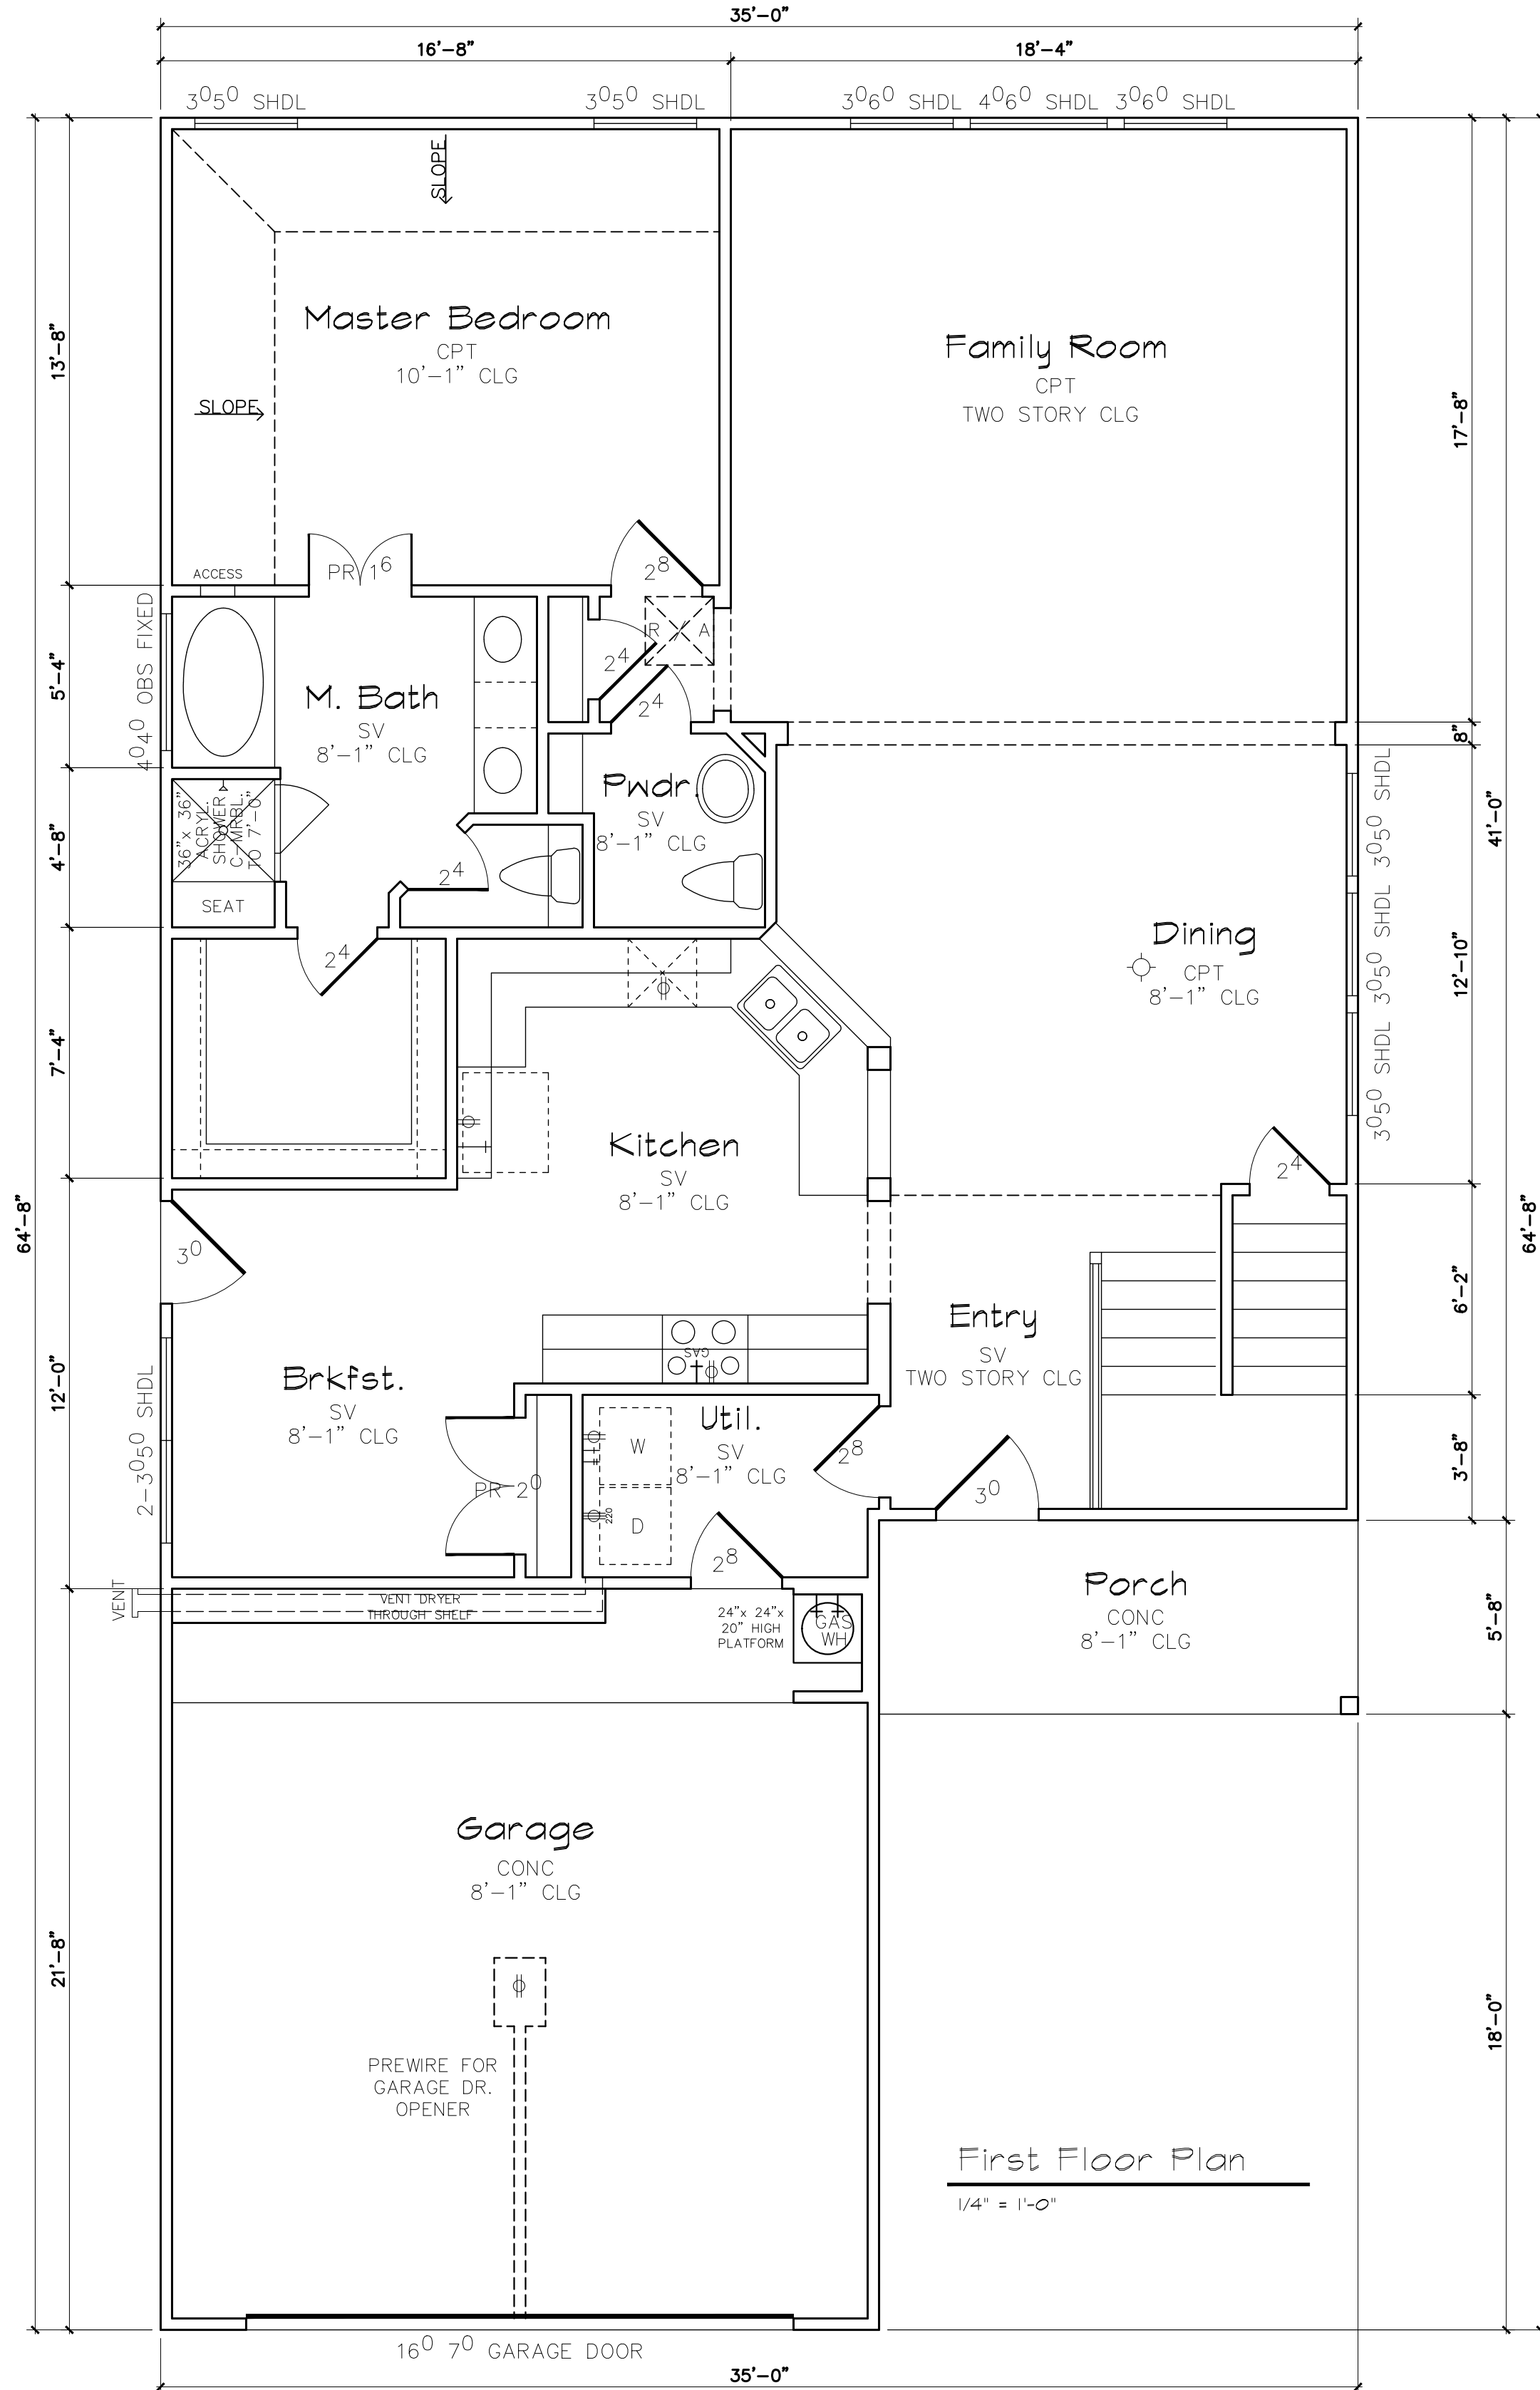

First Floor	1477 SQ. FT.
Second Floor	754 SQ. FT.
Total Living	2231 SQ. FT.
F. Porch	79 SQ. FT.
Garage	455 SQ. FT.
Total Area	2838 SQ. FT.
Total Slab	2011 SQ. FT.

35's

PRECISION HOMES CUSTOM BUILDERS, INC.  
1314 SPRING STUBNER ROAD EAST  
SPRING, TEXAS 77133-0201 Phone 281-353-9883

FOR "In Town" Collection	JOB NO. 2304
DATE 04-08-2013	SHEET NO. a2
REVISED 05-21-2013	