


THIS IS AN ALL ELECTRIC HOUSE

FLOOR PLAN

SQUARE FOOTAGES:  
 TOTAL SLAB: 3525 SQ. FT.  
 TOTAL FRONT PORCH: 258 SQ. FT.  
 TOTAL GARAGE: 759 SQ. FT.  
 TOTAL LIVING: 2508 SQ. FT.  
 TOTAL FRAMING: 937-9'

FINAL PLAN

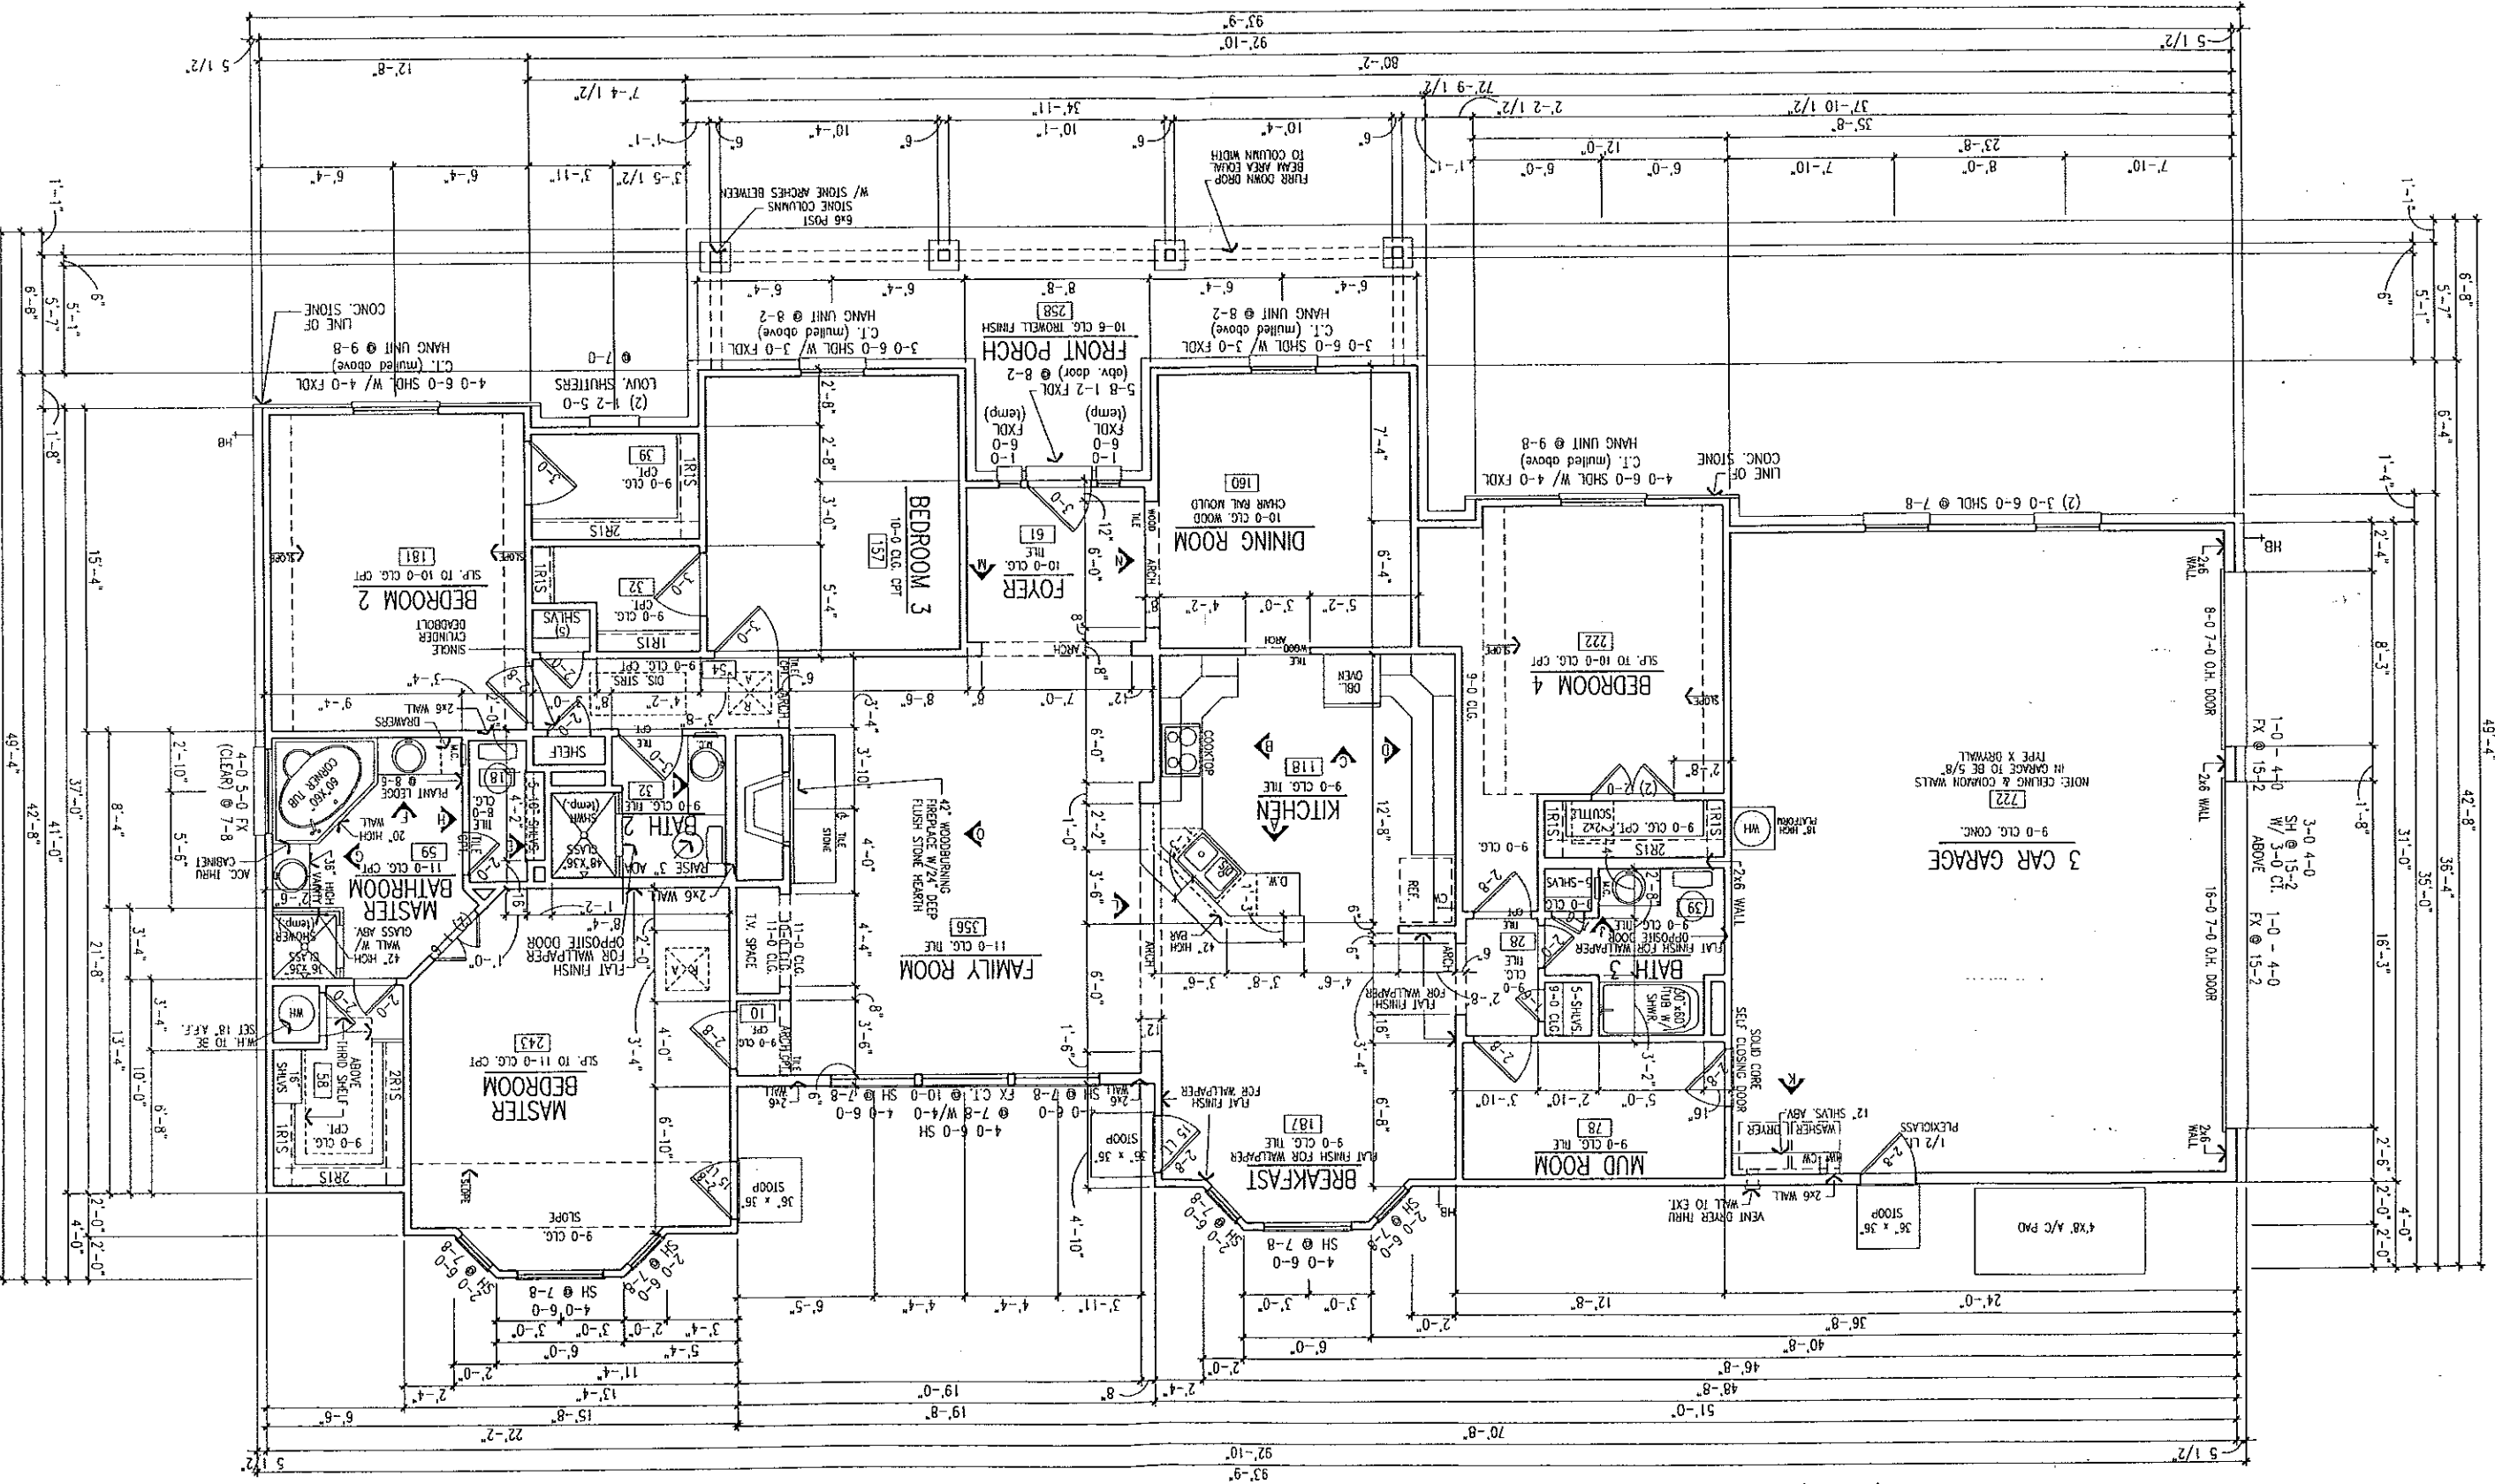

3 CAR GARAGE  
 9-0 CLG. CONC.  
 NOTE: CEILING & COMMON WALLS  
 IN GARAGE TO BE 5/8"  
 TYPE X BRWALL

Sheet No: 3 of 11  
 Floor Plan

**DESIGN TECH HOMES**  
 Design Tech Homes, L.P.  
 18750 Interstate 45  
 Spring, Texas 77379  
 Tel: 281-355-1581  
 Fax: 281-355-1584  
 www.dth.com

Parent Plan: DESIGNER 2499-8'

Customer Name: **JOHNNY & LINDA RUNYAN**  
 Designer: **LOYD OSBORNE**

Customer Signature of Approval: \_\_\_\_\_  
 Sales Signature of Approval: \_\_\_\_\_

Checked by: **CB/JF**  
 Job No: **5147**  
 Drawn by: **ATS**  
 Date: **07-26-01**  
 Scale: **1/8" = 1'-0"**

REVISIONS	1	2	3	4	5	6	7	8

THIS PLAN IS PROTECTED UNDER THE  
 FEDERAL COPYRIGHT ACT BY  
 DESIGN TECH HOMES, L.P.  
 COPYRIGHT PROTECTION OFFICIAL  
 RED SEAL OF AUTHORITY  
 IF THIS SEAL IS NOT PRINTED IN RED  
 OR BLUEPRINT MAY BE AN INFRINGEMENT  
 OF THE FEDERAL COPYRIGHT ACT.