
 


FRONT

**PRELIMINARY PLANS ONLY
 (NOT TO BE USE FOR CONSTRUCTION)**

HALES DESIGN HEREBY RESERVES ALL COMMON LAW COPYRIGHTS. THESE PLANS ARE NOT TO BE COPIED, REPRODUCED, OR CHANGED, IN ANY MANNER OR FORM WHATSOEVER.

SHEET 1 OF	DATE: 01/22/08 DRAWN BY: JH PLAN NO. PRELIM	REVISION 10/29/08 1/02/08	 HOPE	The OWNER/BUILDER NETWORK Helping People Achieve the American Dream 781 / 356-9495	HALES DESIGN
------------------	--	---------------------------------	---	--	-----------------

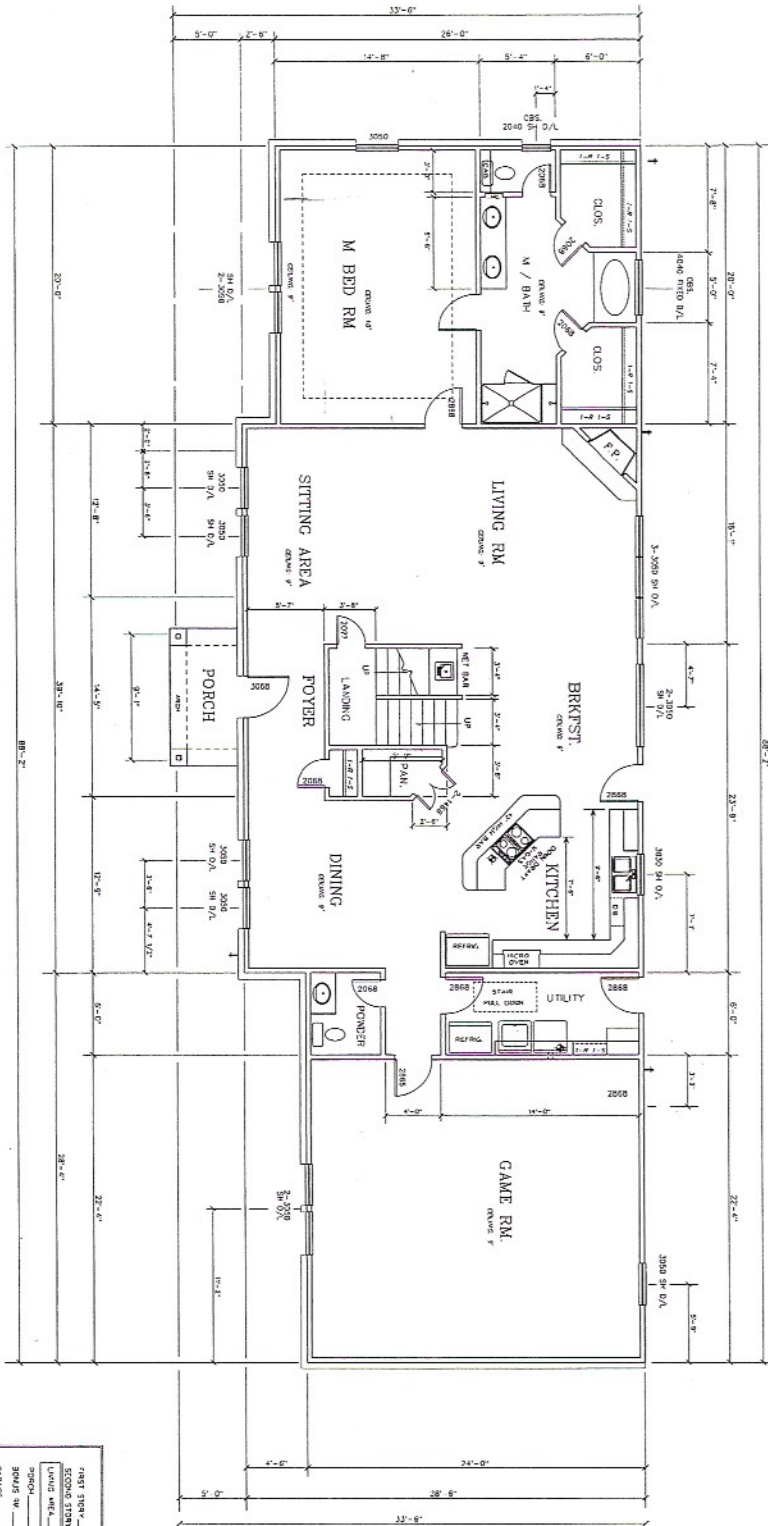

FIRST STORY

SCALE: 1/8" = 1'-0"

NET FLOOR AREA	3400 SQ FT
NET FLOOR AREA	1125 SQ FT
NET FLOOR AREA	3325 SQ FT
POOR	55 SQ FT
SCREENS	345 SQ FT
GLAZING	745 SQ FT
WALLS	745 SQ FT
CEILING	445 SQ FT
TOTAL FLOOR AREA	5945 SQ FT
TOTAL FLOOR AREA	4445 SQ FT


OWNER/ARCHITECT AGREEMENT: THESE PLANS ARE THE PROPERTY OF THE ARCHITECT AND ARE NOT TO BE REPRODUCED, COPIED, OR TRANSMITTED IN ANY FORM OR BY ANY MEANS, ELECTRONIC OR MECHANICAL, INCLUDING PHOTOCOPYING, RECORDING, OR BY ANY INFORMATION STORAGE AND RETRIEVAL SYSTEM, WITHOUT THE WRITTEN PERMISSION OF THE ARCHITECT. THE ARCHITECT ASSUMES NO LIABILITY FOR THE ACCURACY OF THE INFORMATION PROVIDED HEREIN OR FOR THE CONSTRUCTION OF THE PROJECT.

THESE PLANS WERE PREPARED BY THE ARCHITECT FOR THE OWNER AND ARE NOT TO BE USED FOR ANY OTHER PROJECT WITHOUT THE WRITTEN PERMISSION OF THE ARCHITECT. THE ARCHITECT ASSUMES NO LIABILITY FOR THE ACCURACY OF THE INFORMATION PROVIDED HEREIN OR FOR THE CONSTRUCTION OF THE PROJECT.


HALES DESIGN HEREBY RESERVES ALL COMMON LAW COPYRIGHTS. THESE PLANS ARE NOT TO BE COPIED, REPRODUCED, OR CHANGED, IN ANY MANNER OR FORM WHATSOEVER.

<p>HOPE</p>	<p>The OWNER/BUILDER NETWORK</p> <p>Helping People Achieve the American Dream</p>	<p>281 / 356-9495</p>
<p>DATE: 03/22/05 DRAWN BY: JH PLOT NO.: PLOT NO.:</p>	<p>REVISIONS</p> <p>06/09/04 11/02/04</p>	<p>SHEET 2 OF</p>


CROSS SECTION

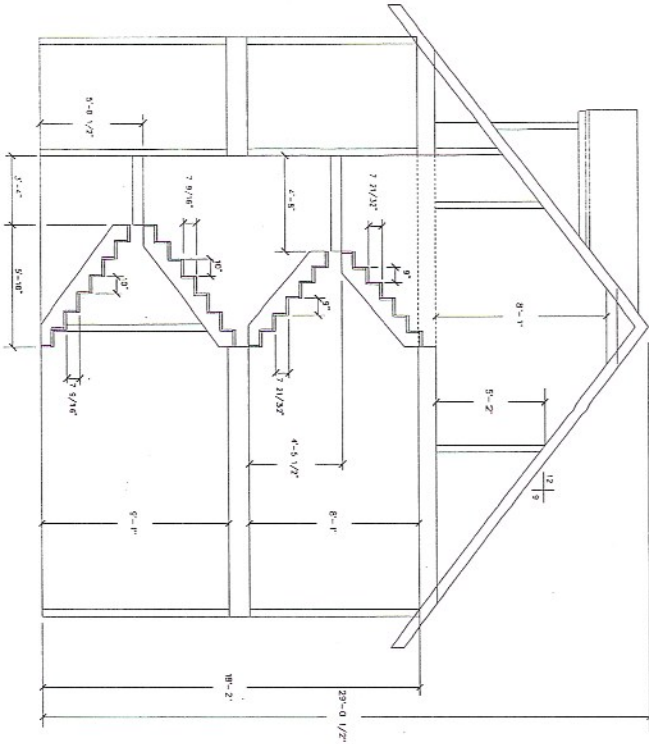

BONUS RM.

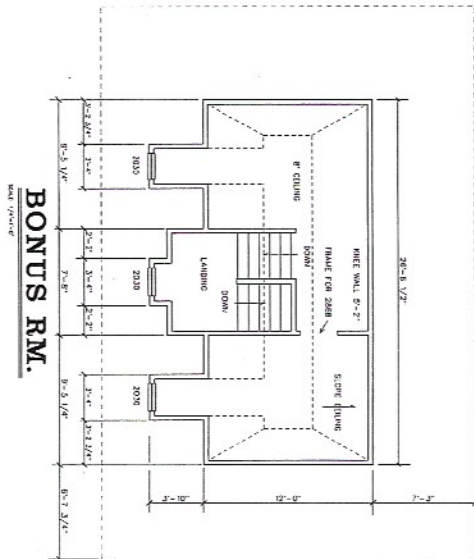


SECOND STORY

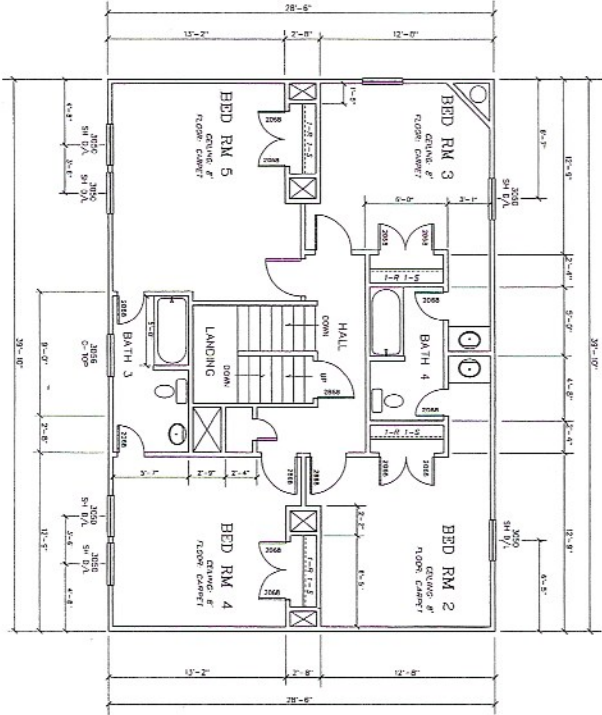


HALES DESIGN HEREBY RESERVES ALL COMMON LAW COPYRIGHTS. THESE PLANS ARE NOT TO BE COPIED, REPRODUCED, OR CHANGED, IN ANY MANNER OR FORM WHATSOEVER.

<p>HOPE</p>	<p>The OWNER/BUILDER NETWORK</p> <p>Helping People Achieve the American Dream</p>	<p>HALES DESIGN</p>
<p>REVISIONS</p> <p>NO/29/2008</p> <p>1/1/2007/2008</p>	<p>DATE: 05/22/2008</p> <p>DRAWN BY: JH</p> <p>PLANNED BY: JH</p> <p>PROJECT NAME:</p>	<p>SHEET</p> <p>3</p> <p>OF</p>


281 / 356-9485

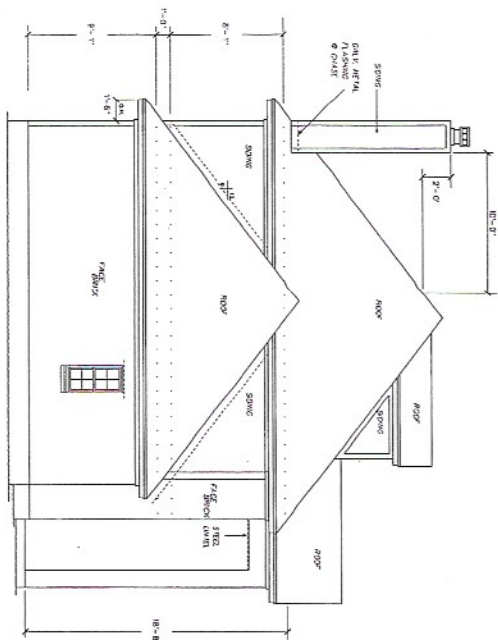

LEFT SIDE
SEE WALLS

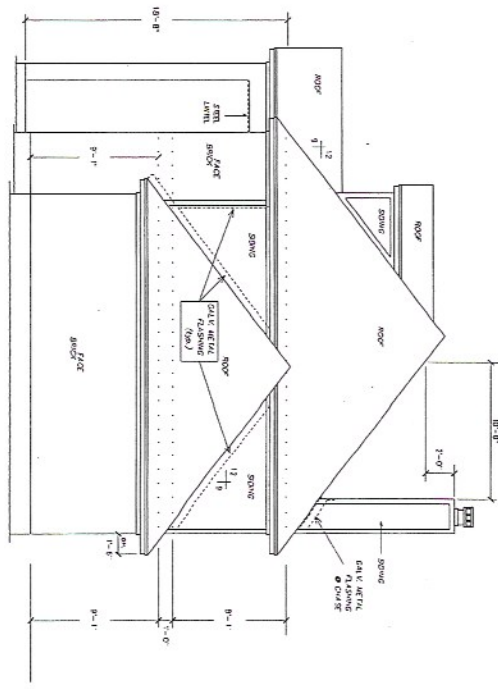

RIGHT SIDE
SEE WALLS

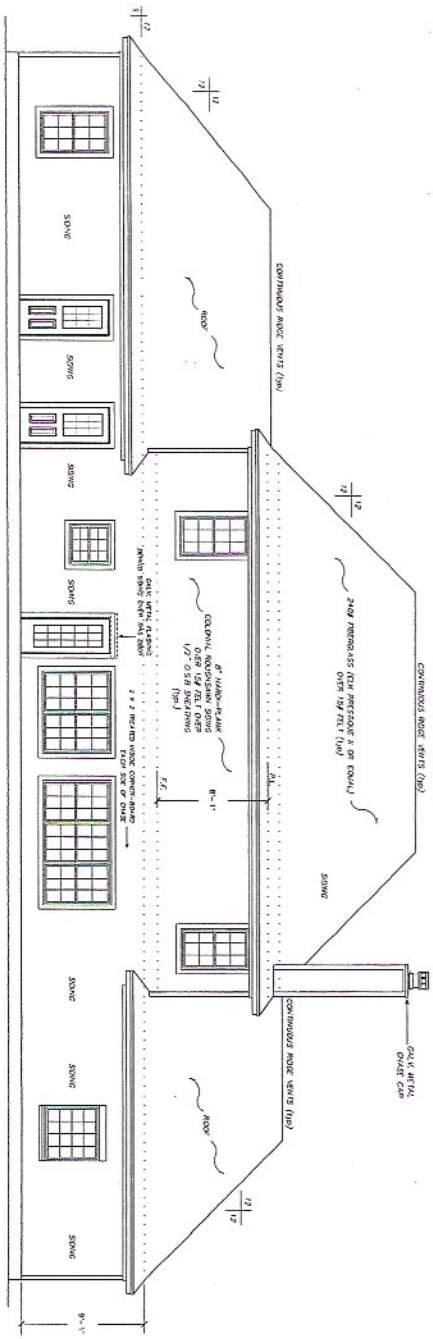

REAR ELEVATION
SEE WALLS

HALES DESIGN HEREBY RESERVES ALL COPYRIGHTS. THESE PLANS ARE NOT TO BE COPIED, REPRODUCED, OR CHANGED, IN ANY MANNER OR FORM WHATSOEVER.

<p>HOPE</p> <p>Helping People Achieve the American Dream</p>	<p>The OWNER/BUILDER NETWORK</p> <p>201 / 320-3493</p>	<p>HALES DESIGN</p>	<p>DATE: 06/23/08</p> <p>OWNER: [REDACTED]</p> <p>PROJECT: [REDACTED]</p>
			<p>DATE: 06/23/08</p> <p>OWNER: [REDACTED]</p> <p>PROJECT: [REDACTED]</p>
<p>SHEET 4 OF 4</p>			<p>DATE: 06/23/08</p> <p>OWNER: [REDACTED]</p> <p>PROJECT: [REDACTED]</p>