


4040  
OBSCURE

3070 TWIN    3070    3070    3070    3070

REAR ELEVATION    SCALE: 1/4"=1'-0"

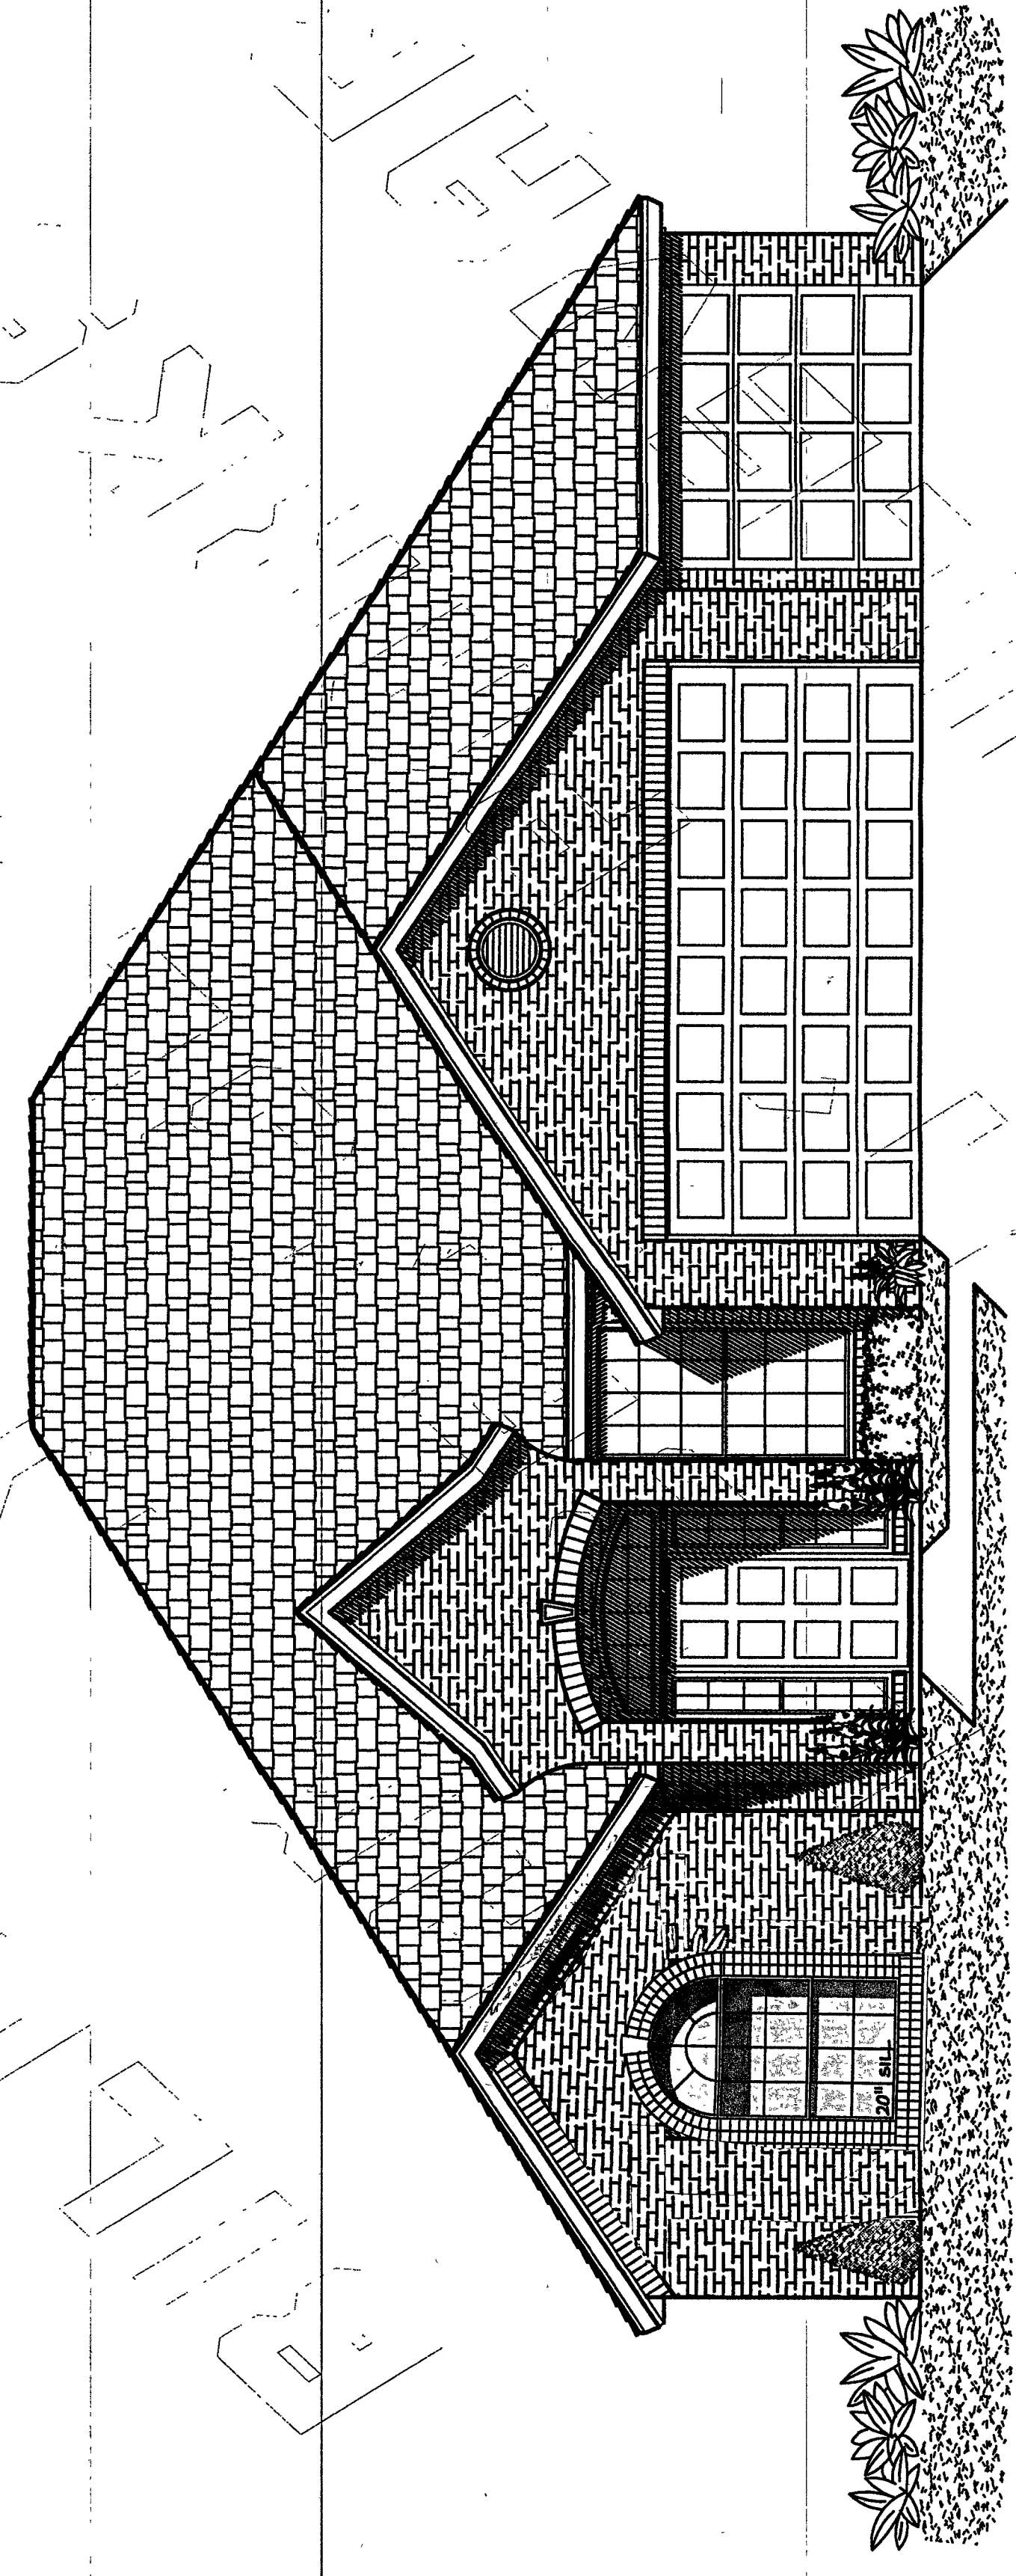

8'X1' 4 SECT.  
O.H. GAR. DR.

16'X1' 4 SECT.  
O.H. GAR. DR.

3070

3060  
1 3/4"  
S.C. DR.  
W/ (2) 1060  
SIDELIGHTS

FLASH ALL VALLEYS

SHINGLES TO SPECS

BRICK VENEER

FLASH ALL SILLS

8/12 PITCH

FRONT ELEVATION    SCALE: 1/4"=1'-0"