




1621 Pine Chase Dr.

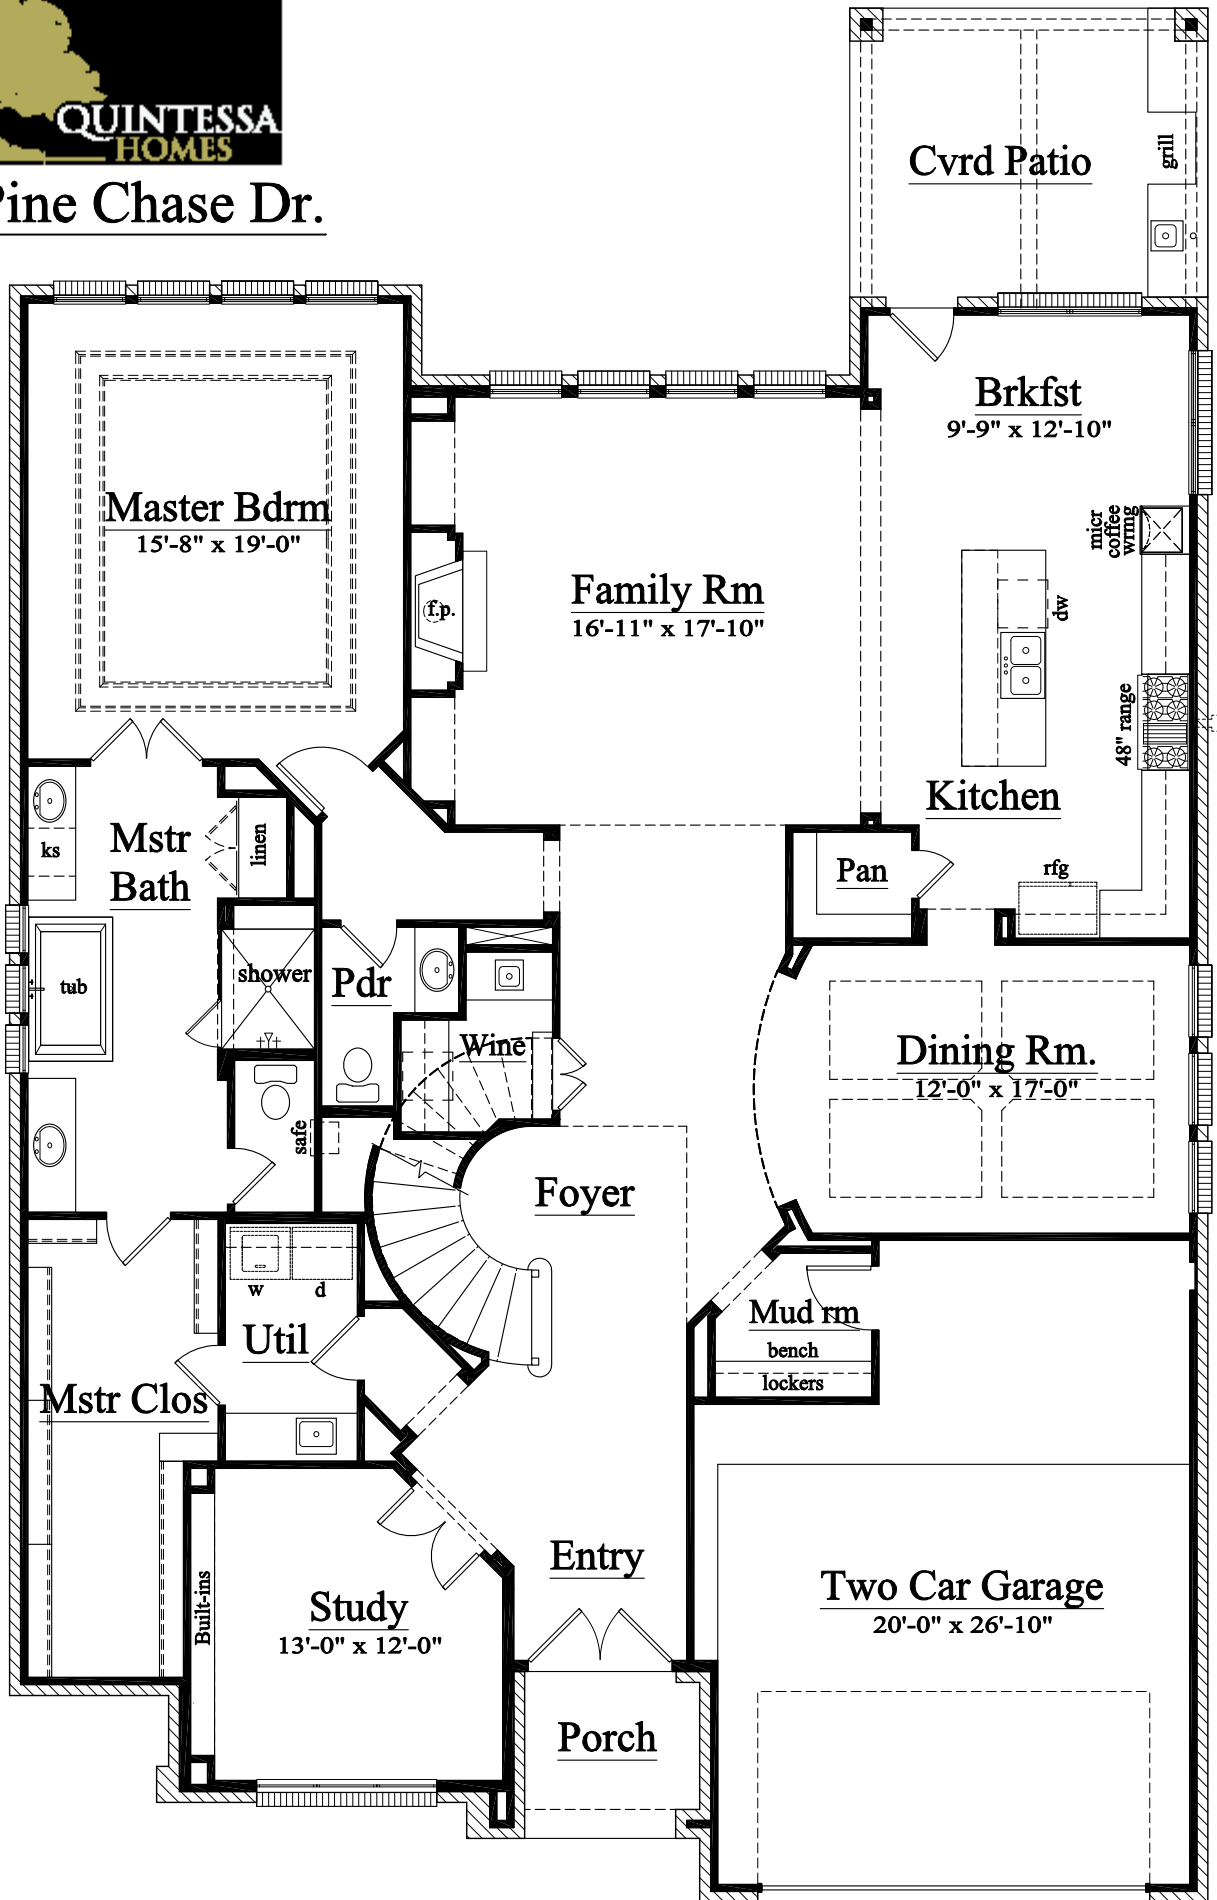


1st FLOOR PLAN

SCALE: 1/8" = 1'-0"



1621 Pine Chase Dr.

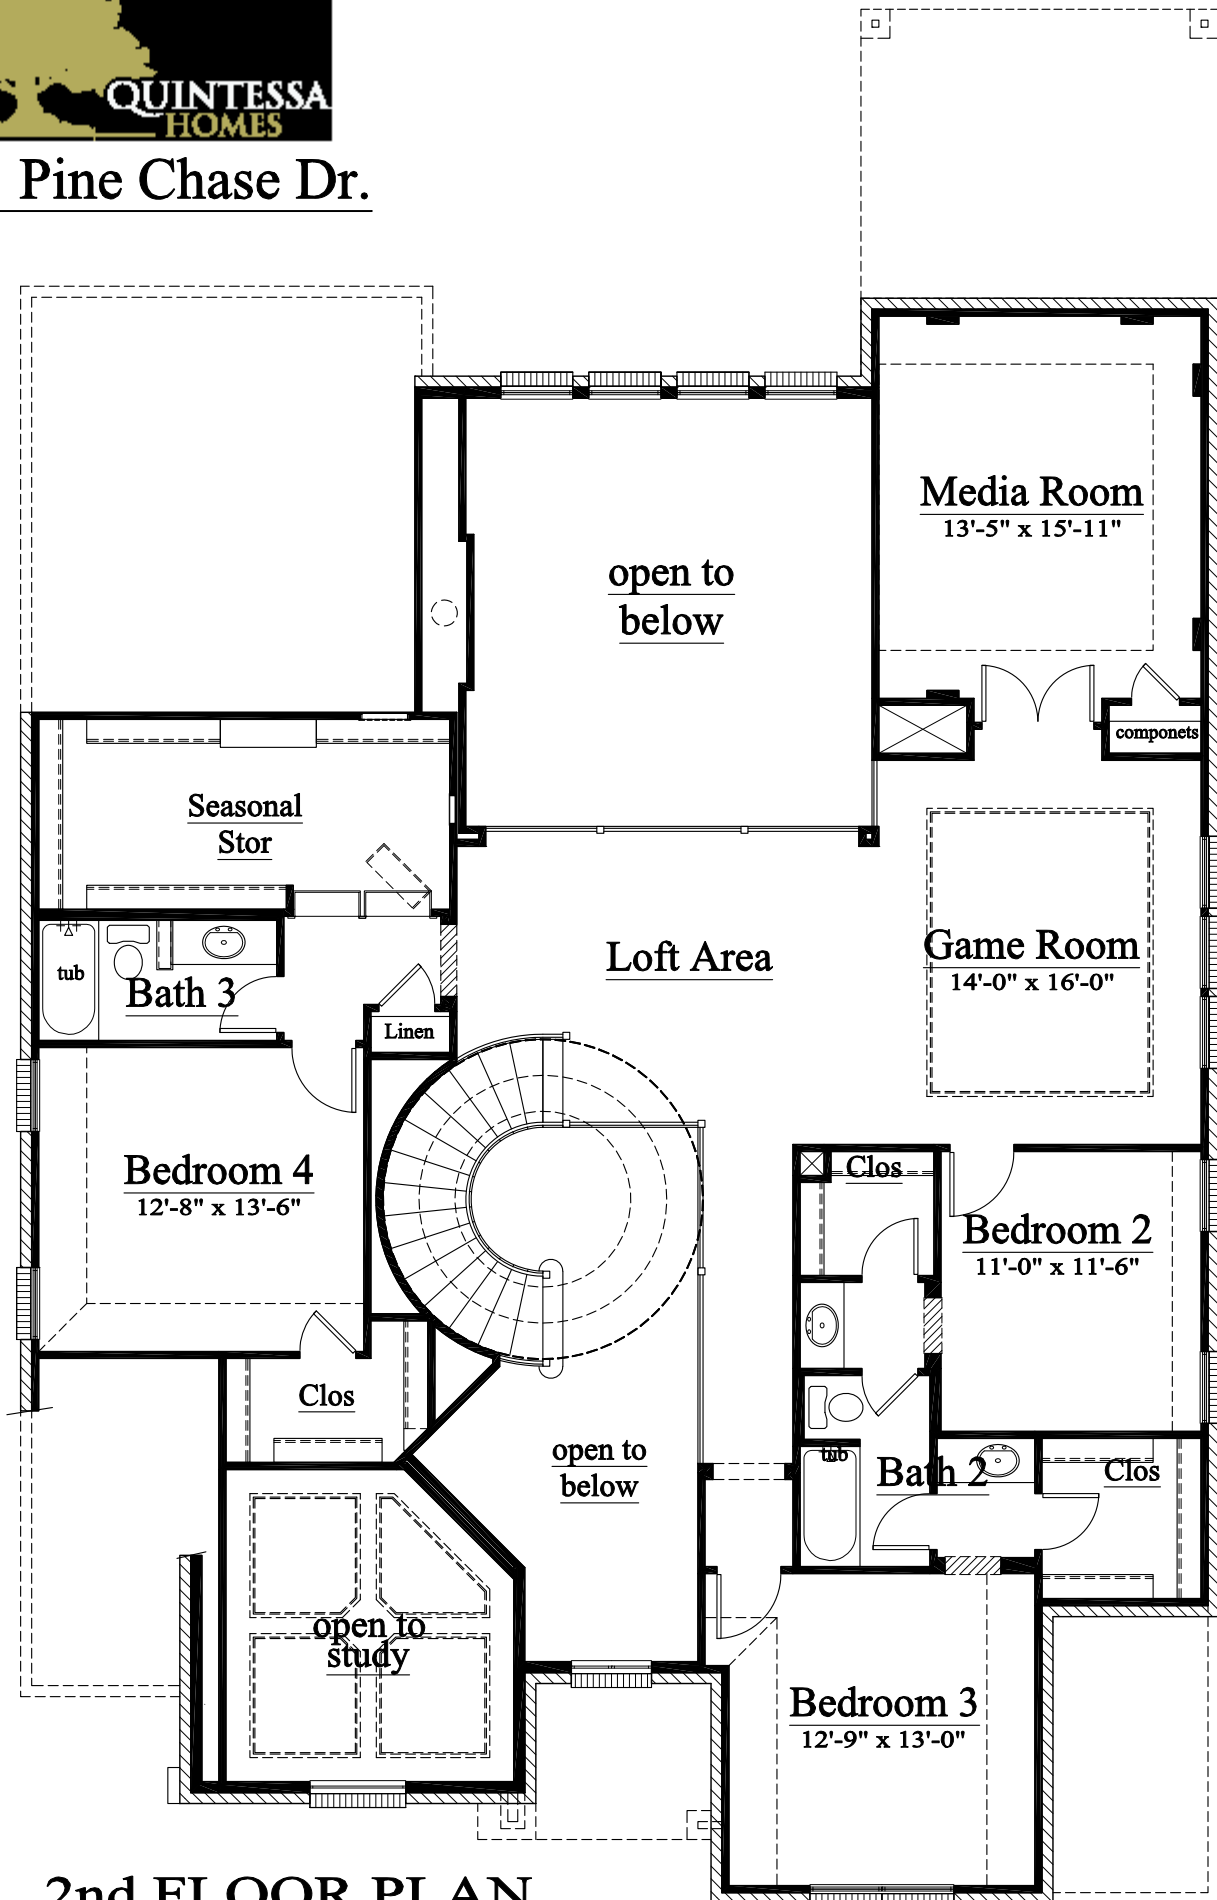

2nd FLOOR PLAN

SCALE: 1/8" = 1'-0"



1621 Pine Chase Dr.



FRONT ELEVATION

SCALE: 1/8" = 1'-0"