

2666L

SITE PLAN

MKM SUPERIOR
HOMES, LLC
P.O. BOX 1179
PINEHURST, TX 77362

2666L


SITE PLAN

DATE: 1/1/2016 1/1/2016

BY: RMM

PROJECT NUMBER

A-0a

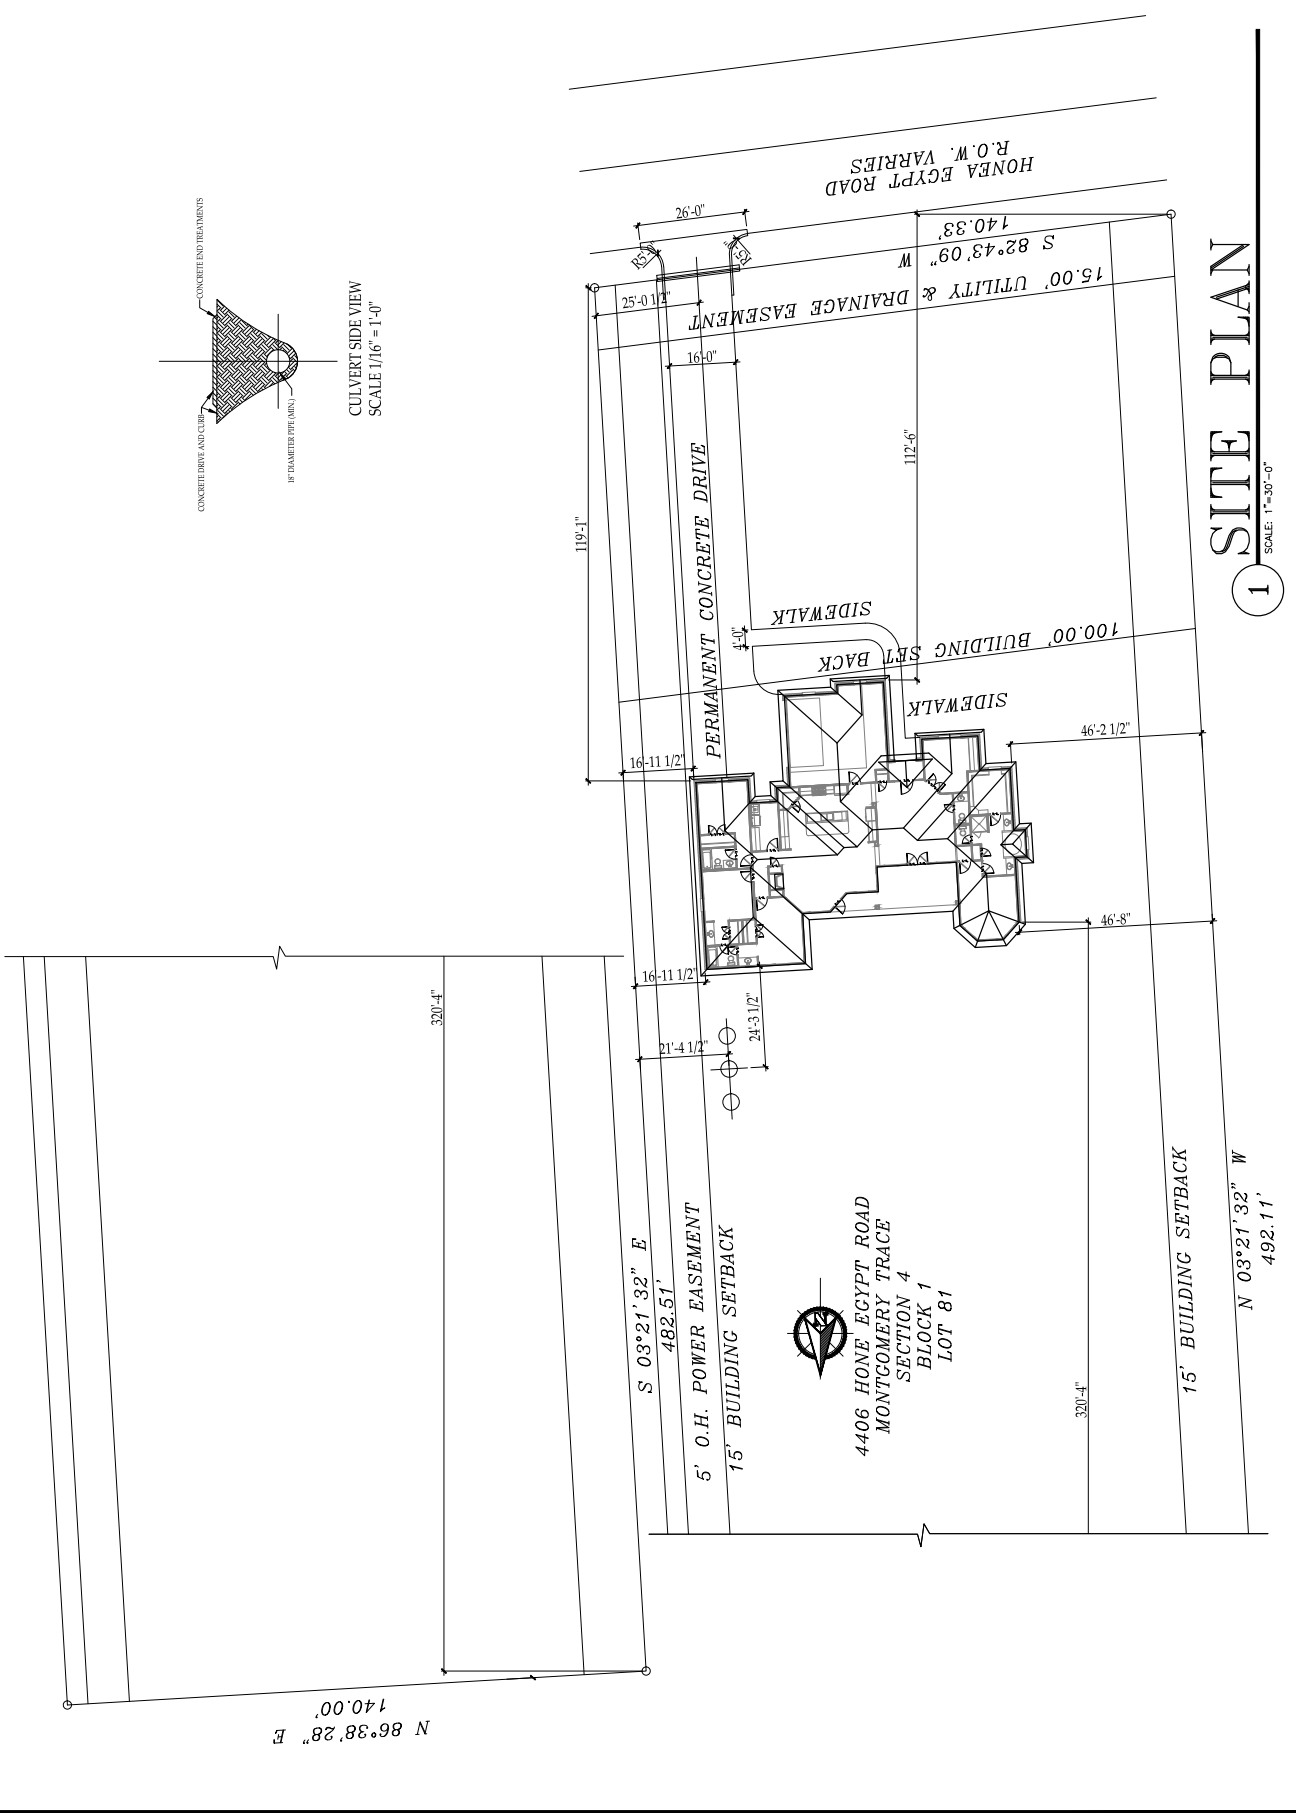

1 SITE PLAN

SCALE: 1"=30'-0"