


2512
SITE PLAN

MKM SUPERIOR
HOMES, LLC
P.O. BOX 1179
PINEHURST, TX 77362

2512
SITE PLAN
DATE: 1/1/2016
DRAWN BY: RMM
CHECKED BY:

A-0a

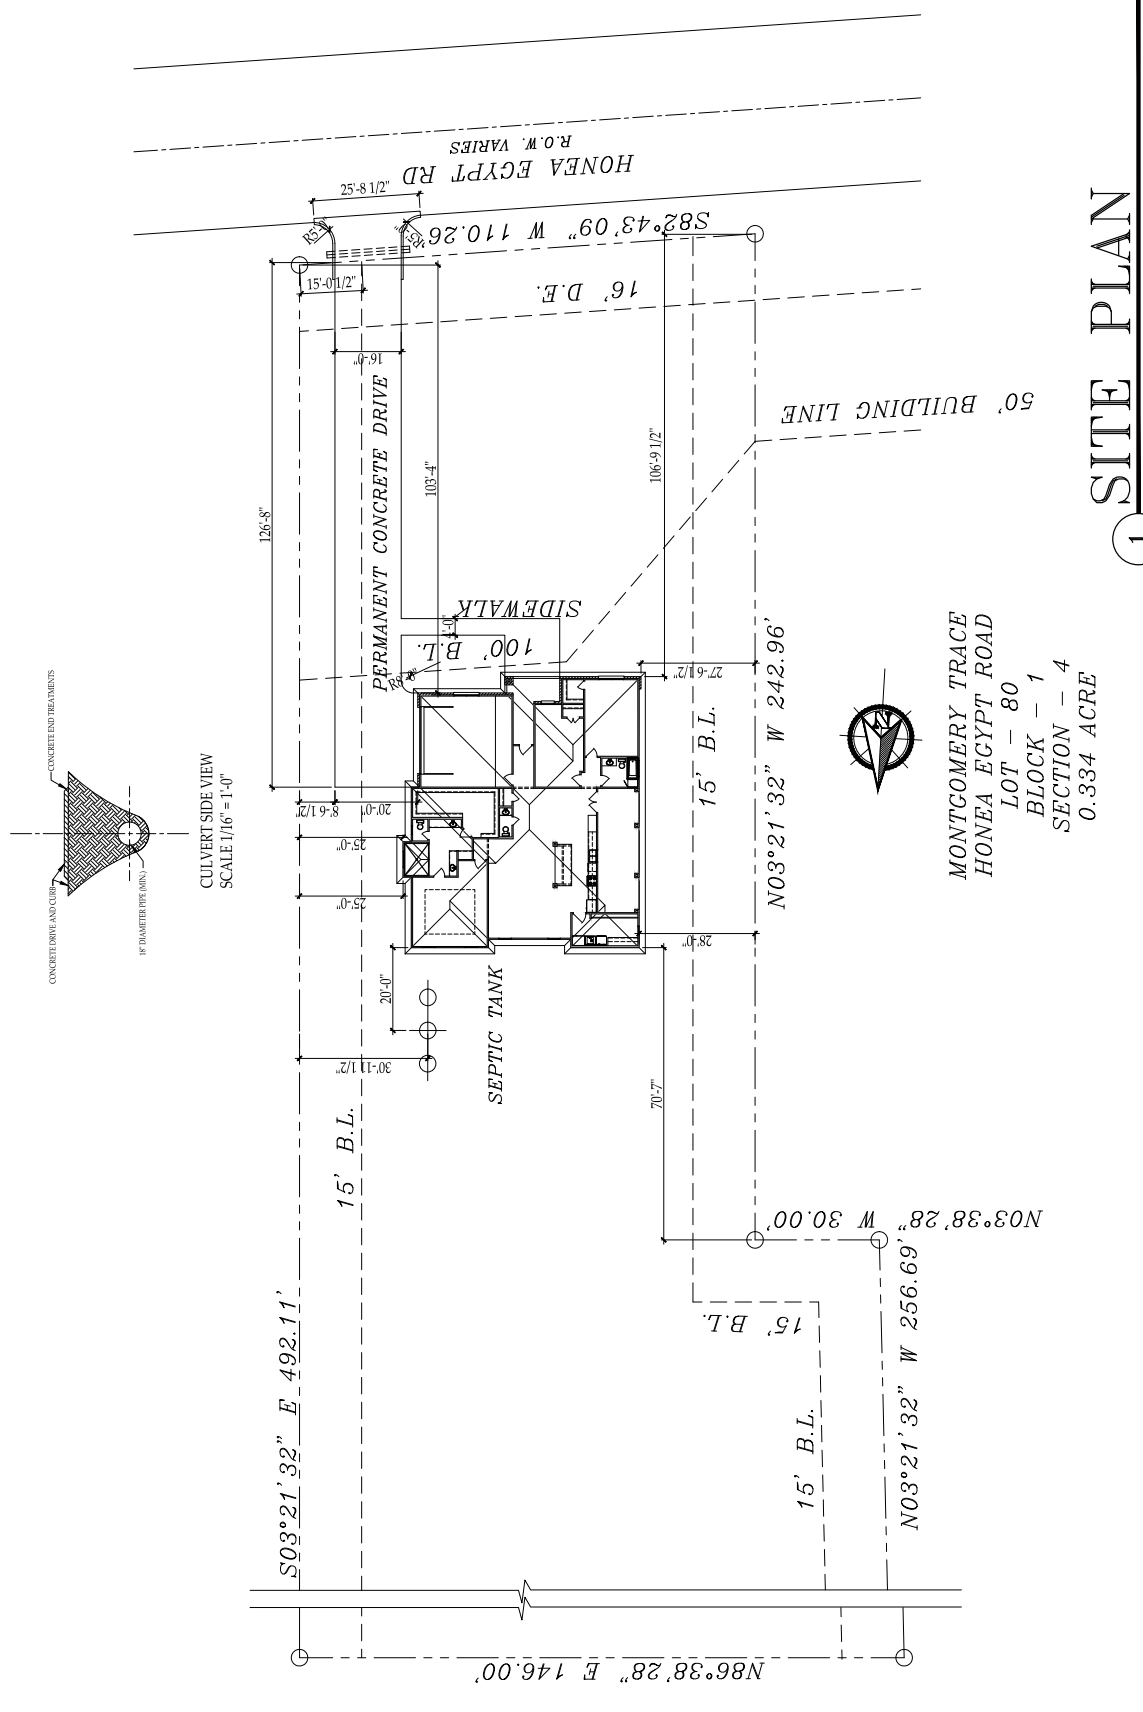

1 SITE PLAN

SCALE: 1"=30'-0"

MONTGOMERY TRACE
HONEA EGYPT ROAD
LOT - 80
BLOCK - 1
SECTION - 4
0.334 ACRE

