


FIRST FLOOR PLAN
SCALE: 1/4" = 1'-0"

AREA CALC.

SQ. FT. SUMMARY	
FIRST FLR AREA	1551 SQ.FT.
SECOND FLR AREA	1364 SQ.FT.
TOTAL LIVING AREA	2915 SQ.FT.
UNFINISHED AREA	539 SQ.FT.
PORCH/PATIO AREA	349 SQ.FT.
GARAGE AREA	1155 SQ.FT.
TOTAL AREAS	4958 SQ.FT.

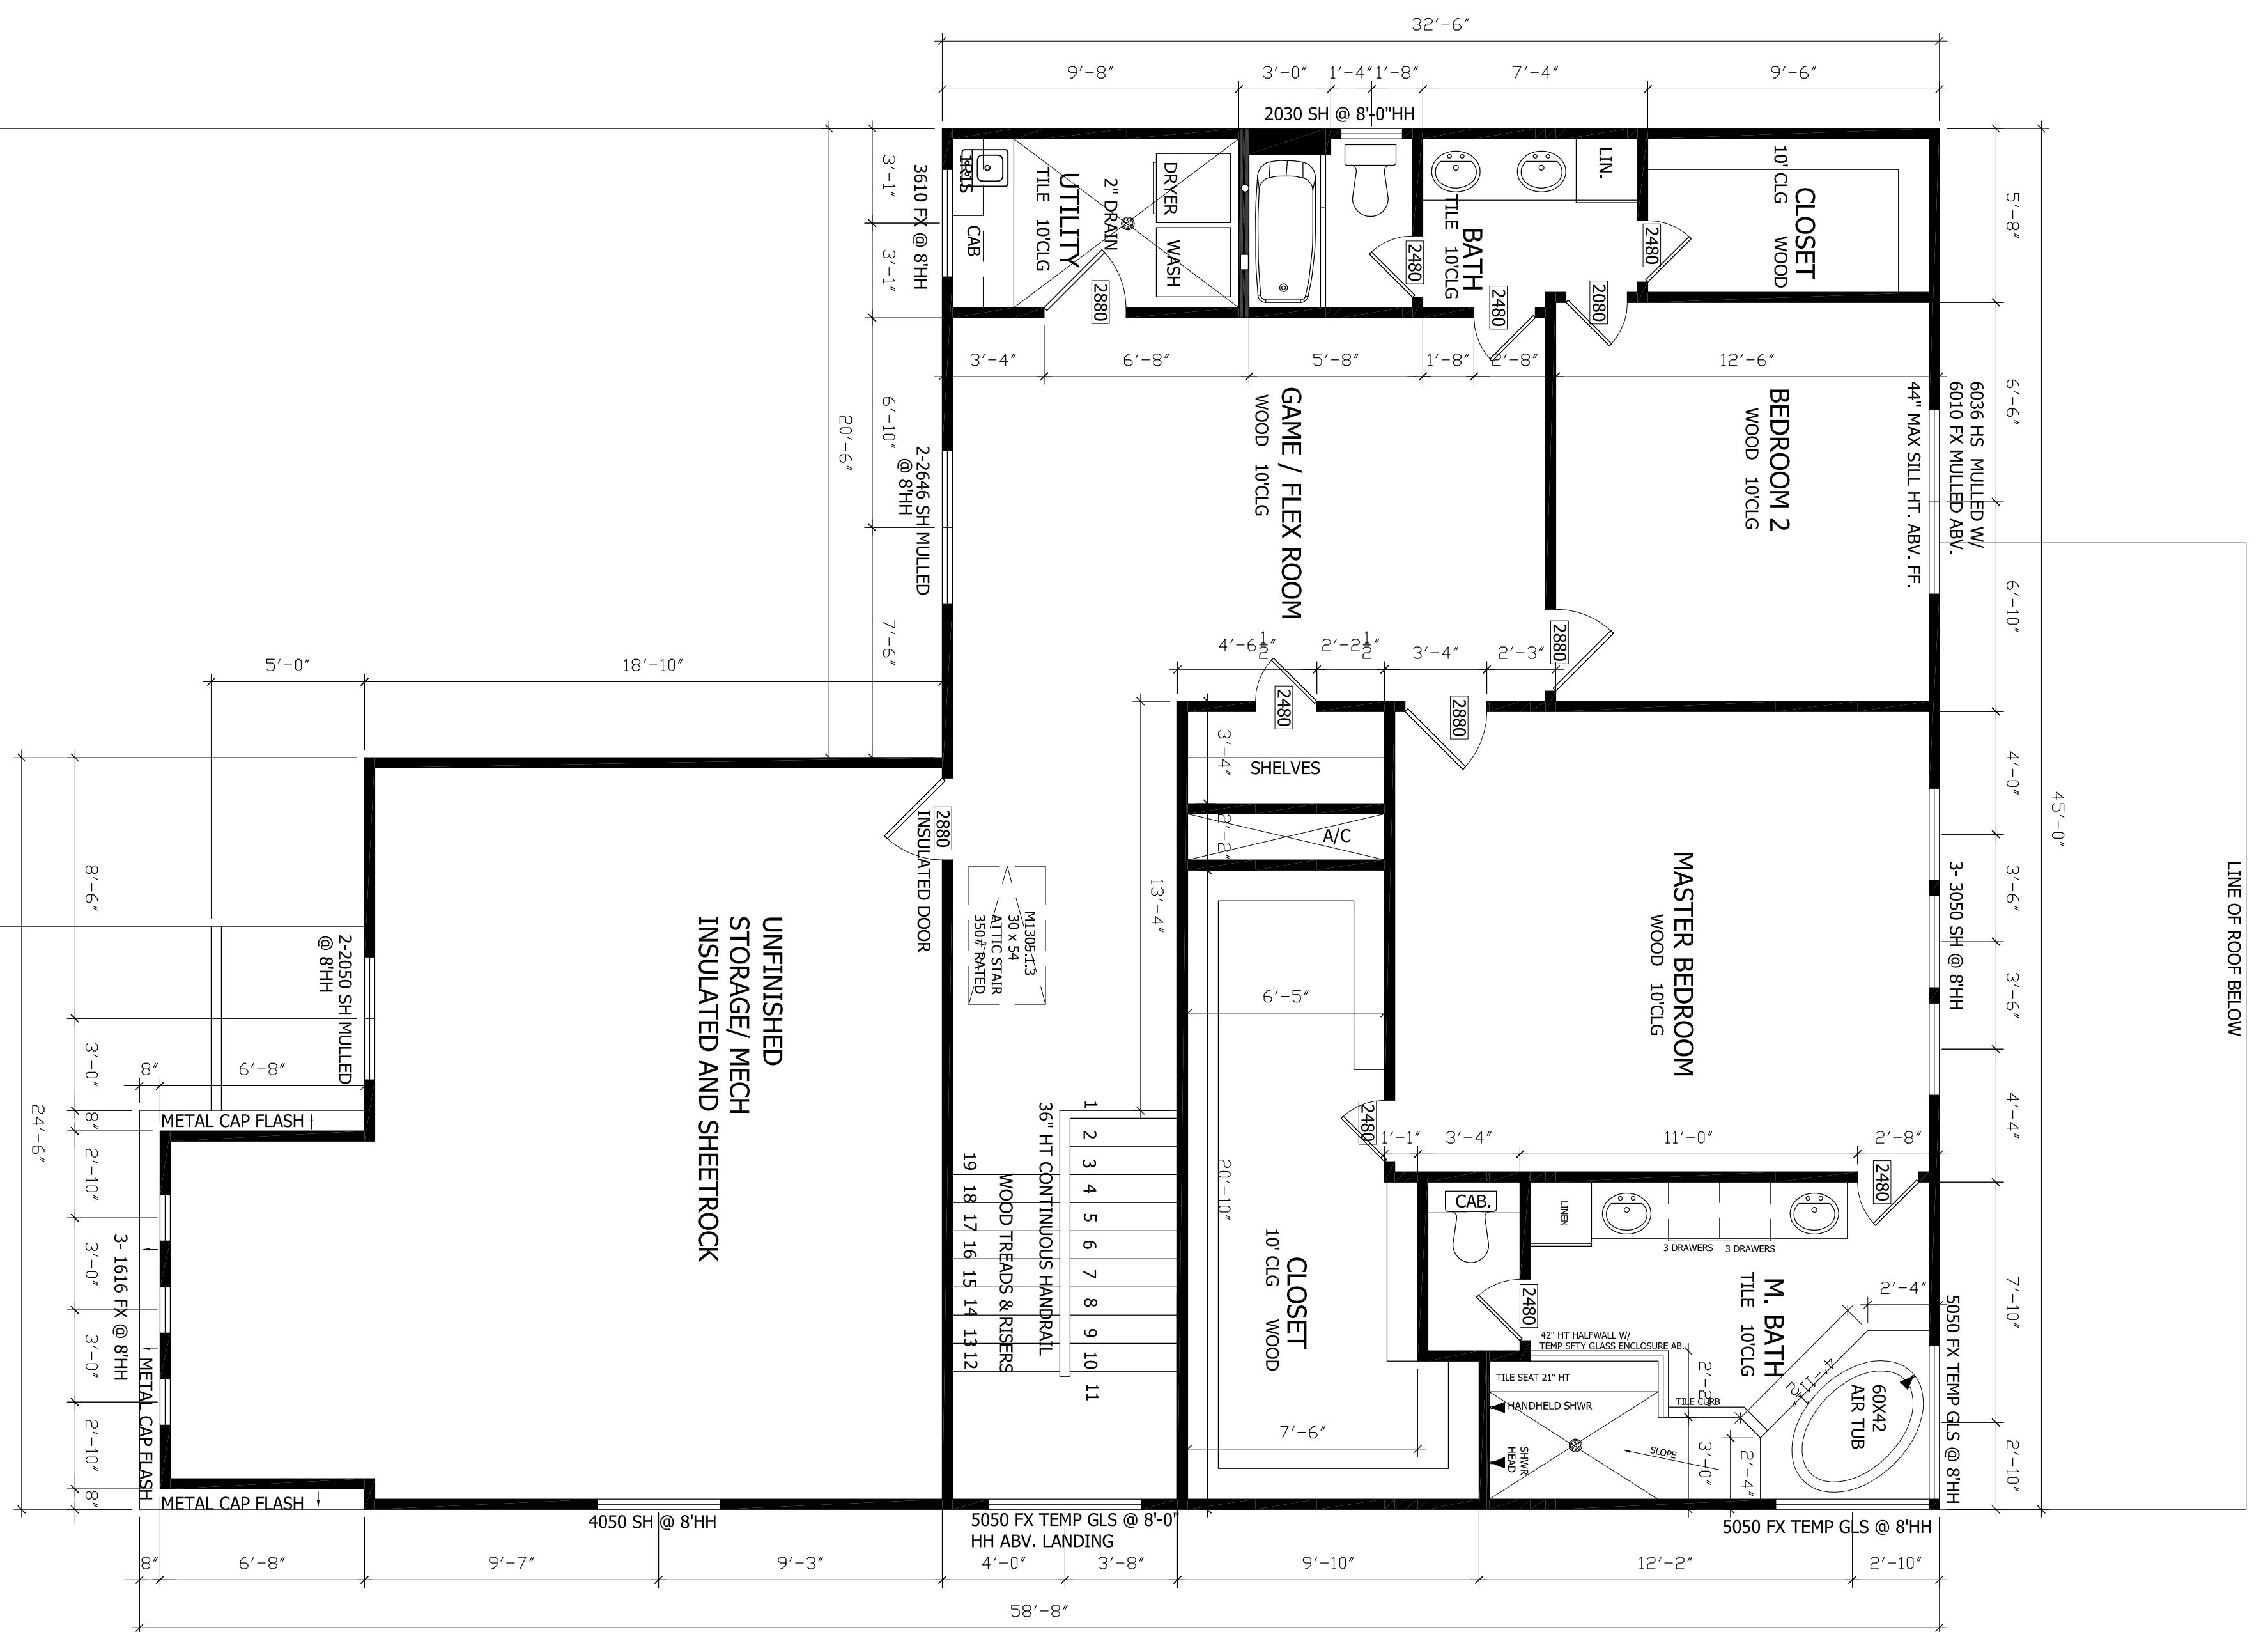

SECOND FLOOR PLAN
SCALE: 1/4" = 1'-0"

JOB NO.	
ISSUE DATE	
C.O.I.	
CHECK BY:	
SHEET NO.	2
	2915

RIMA projects
 planning + design + development
 3262 westheimer rd. # 207, houston texas t. 713.429.5578
 www.RIMAprompts.com

McDOWELL RESIDENCE
 COLDSRING, TX 50 TWINSTONE CIR.