




# 1610 Huge Oaks

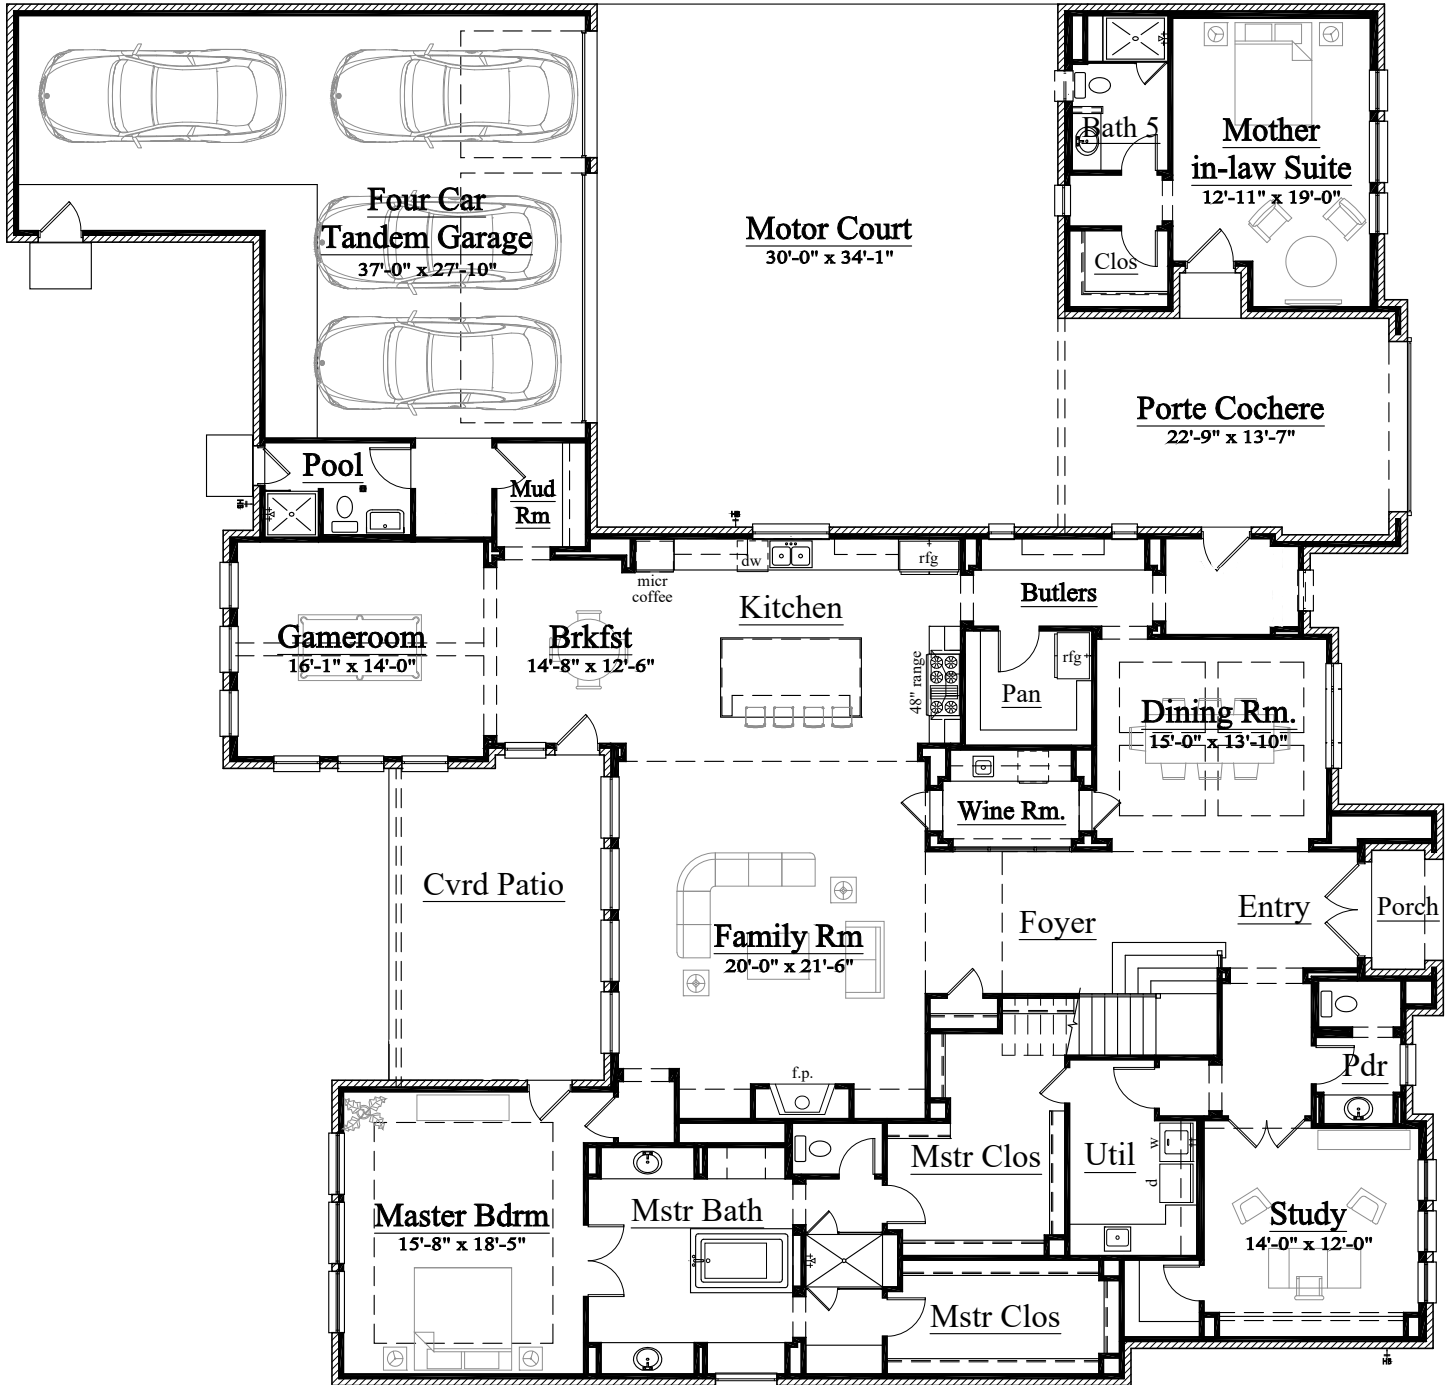


## 1st FLOOR PLAN

SCALE: N.T.S.



# 1610 Huge Oaks

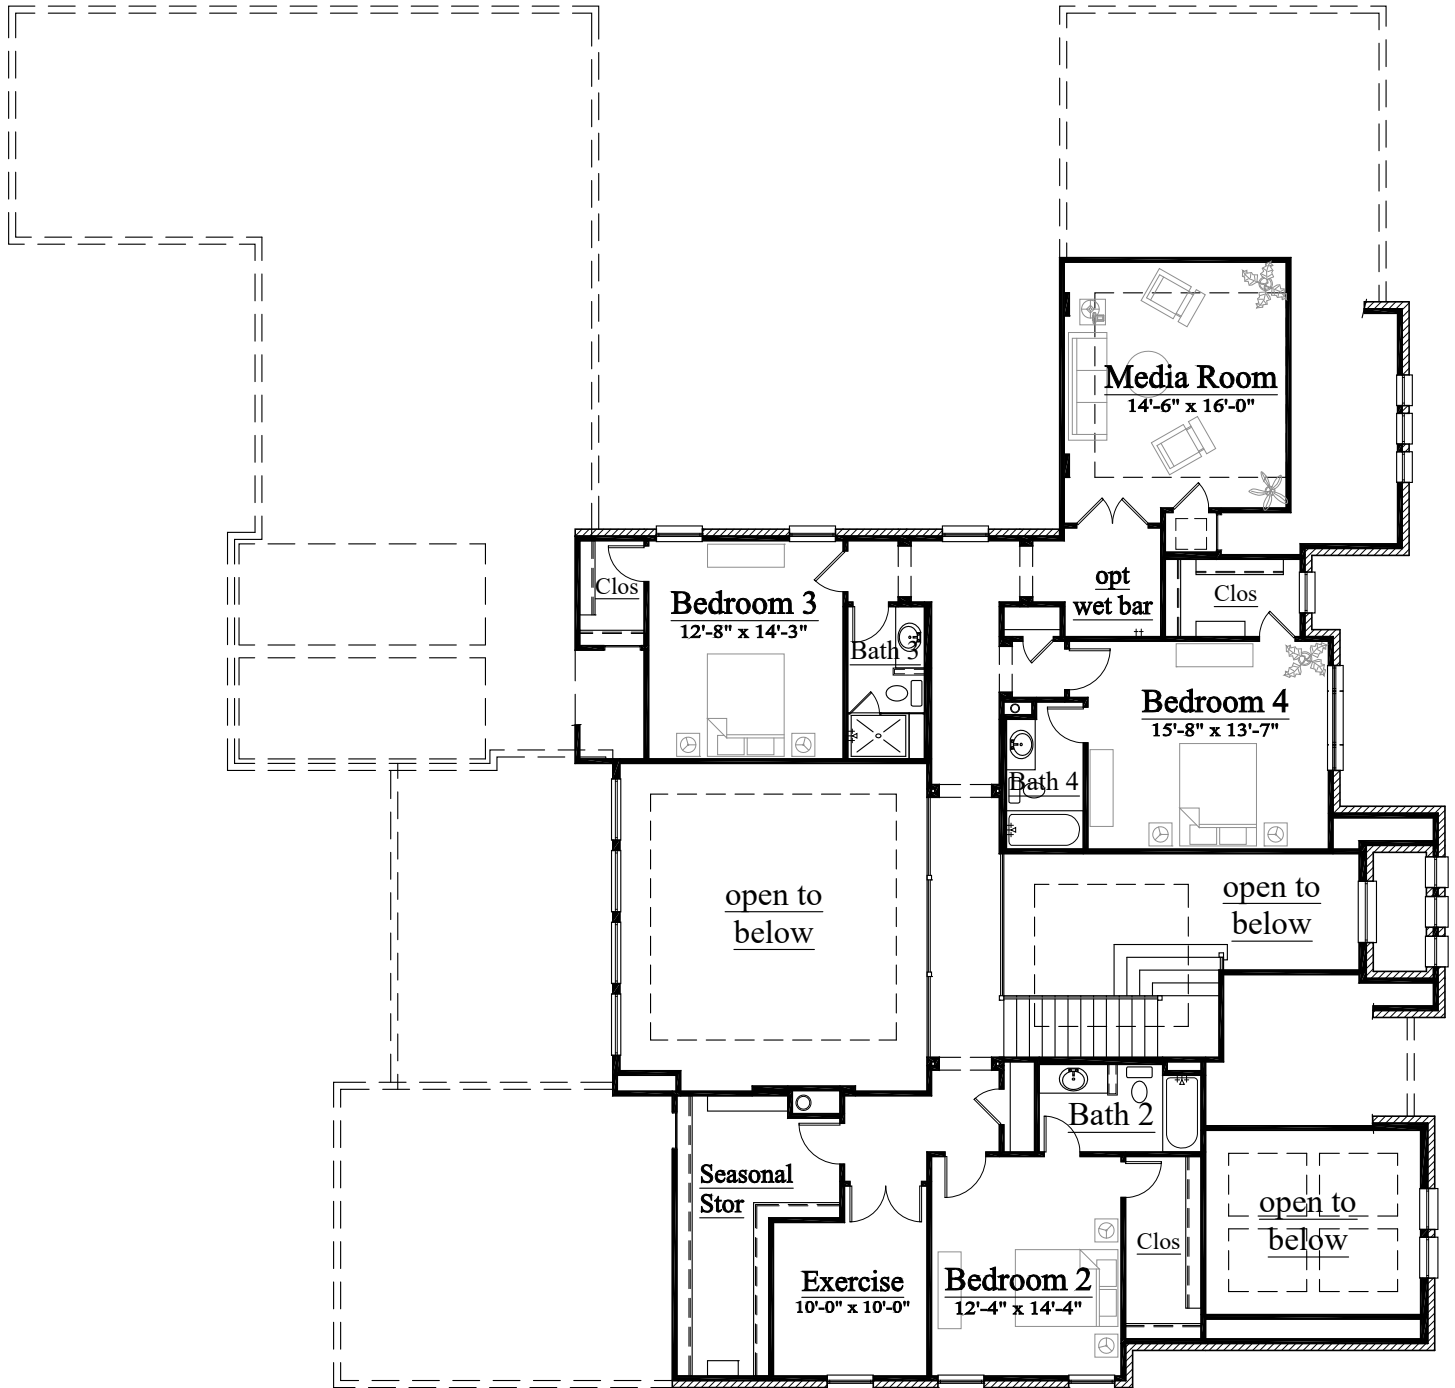

## 2nd FLOOR PLAN

SCALE: N.T.S.



# 1610 Huge Oaks



## FRONT ELEVATION

SCALE: N.T.S.