

second floor plan  
SCALE 1/4" = 1'-0"



AI  
BD

SHEET NUMBER 1 OF X

PLAN NO.




*Sullivan  
Hart  
Ogden*  
BUILDING DESIGNERS



(713) 444-0740 HOUSTON, TX 77024

8504 KATY FREEMAN SUITE 101

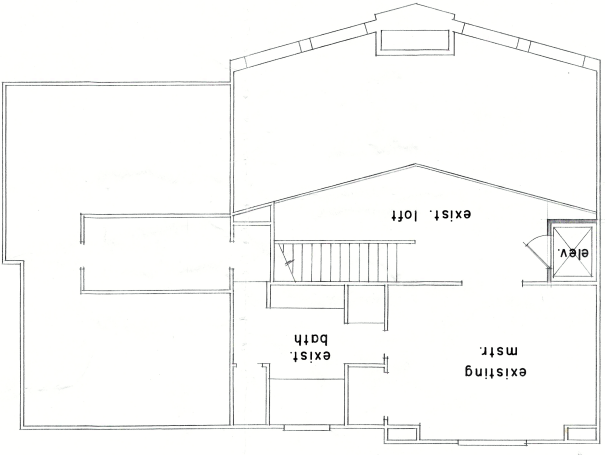

third floor plan  
SCALE 1/4" = 1'-0"



AI  
BD

SHEET NUMBER 1 OF 3

PLAN NO. X



*Sullivan  
Henry  
Ogden*  
BUILDING DESIGNERS



(713) 464-0746 HOUSTON, TX 77024

8984 KATY FREEWAY SUITE 101