


INTERIOR ELEVATIONS


SCALE 1/4" = 1'-0"

AREAS IN SQ FT

1ST FLOOR	666
2ND FLOOR	1036
LIVING AREA	1702
PORCH	23
BALCONY	53
GARAGE	426
SLAB	1119
TOTAL	2204

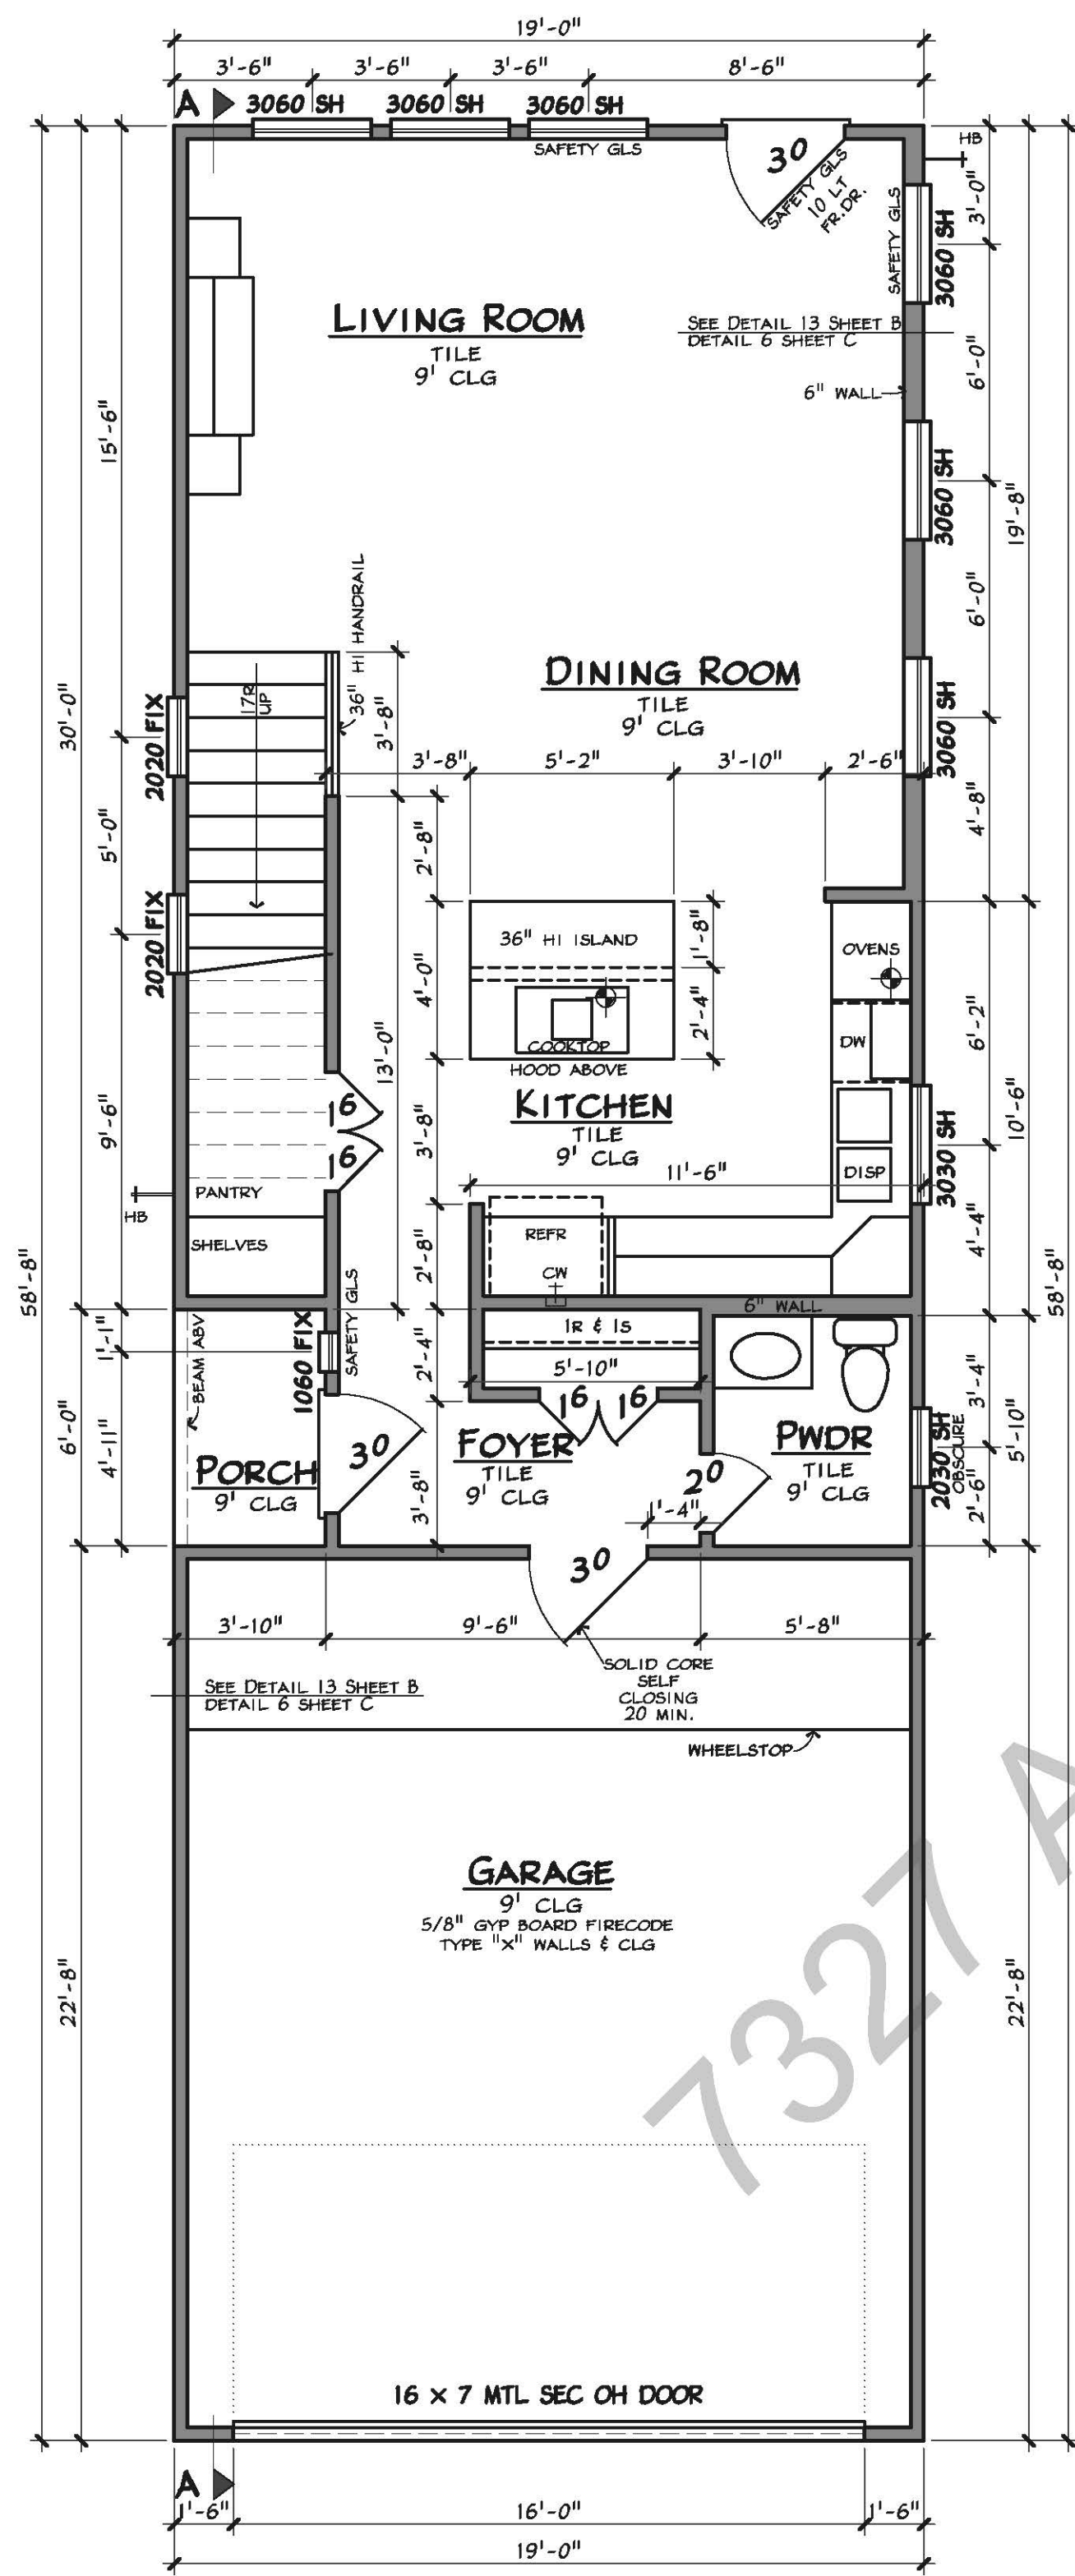

FIRST FLOOR PLAN
SCALE 1/4" = 1'-0"

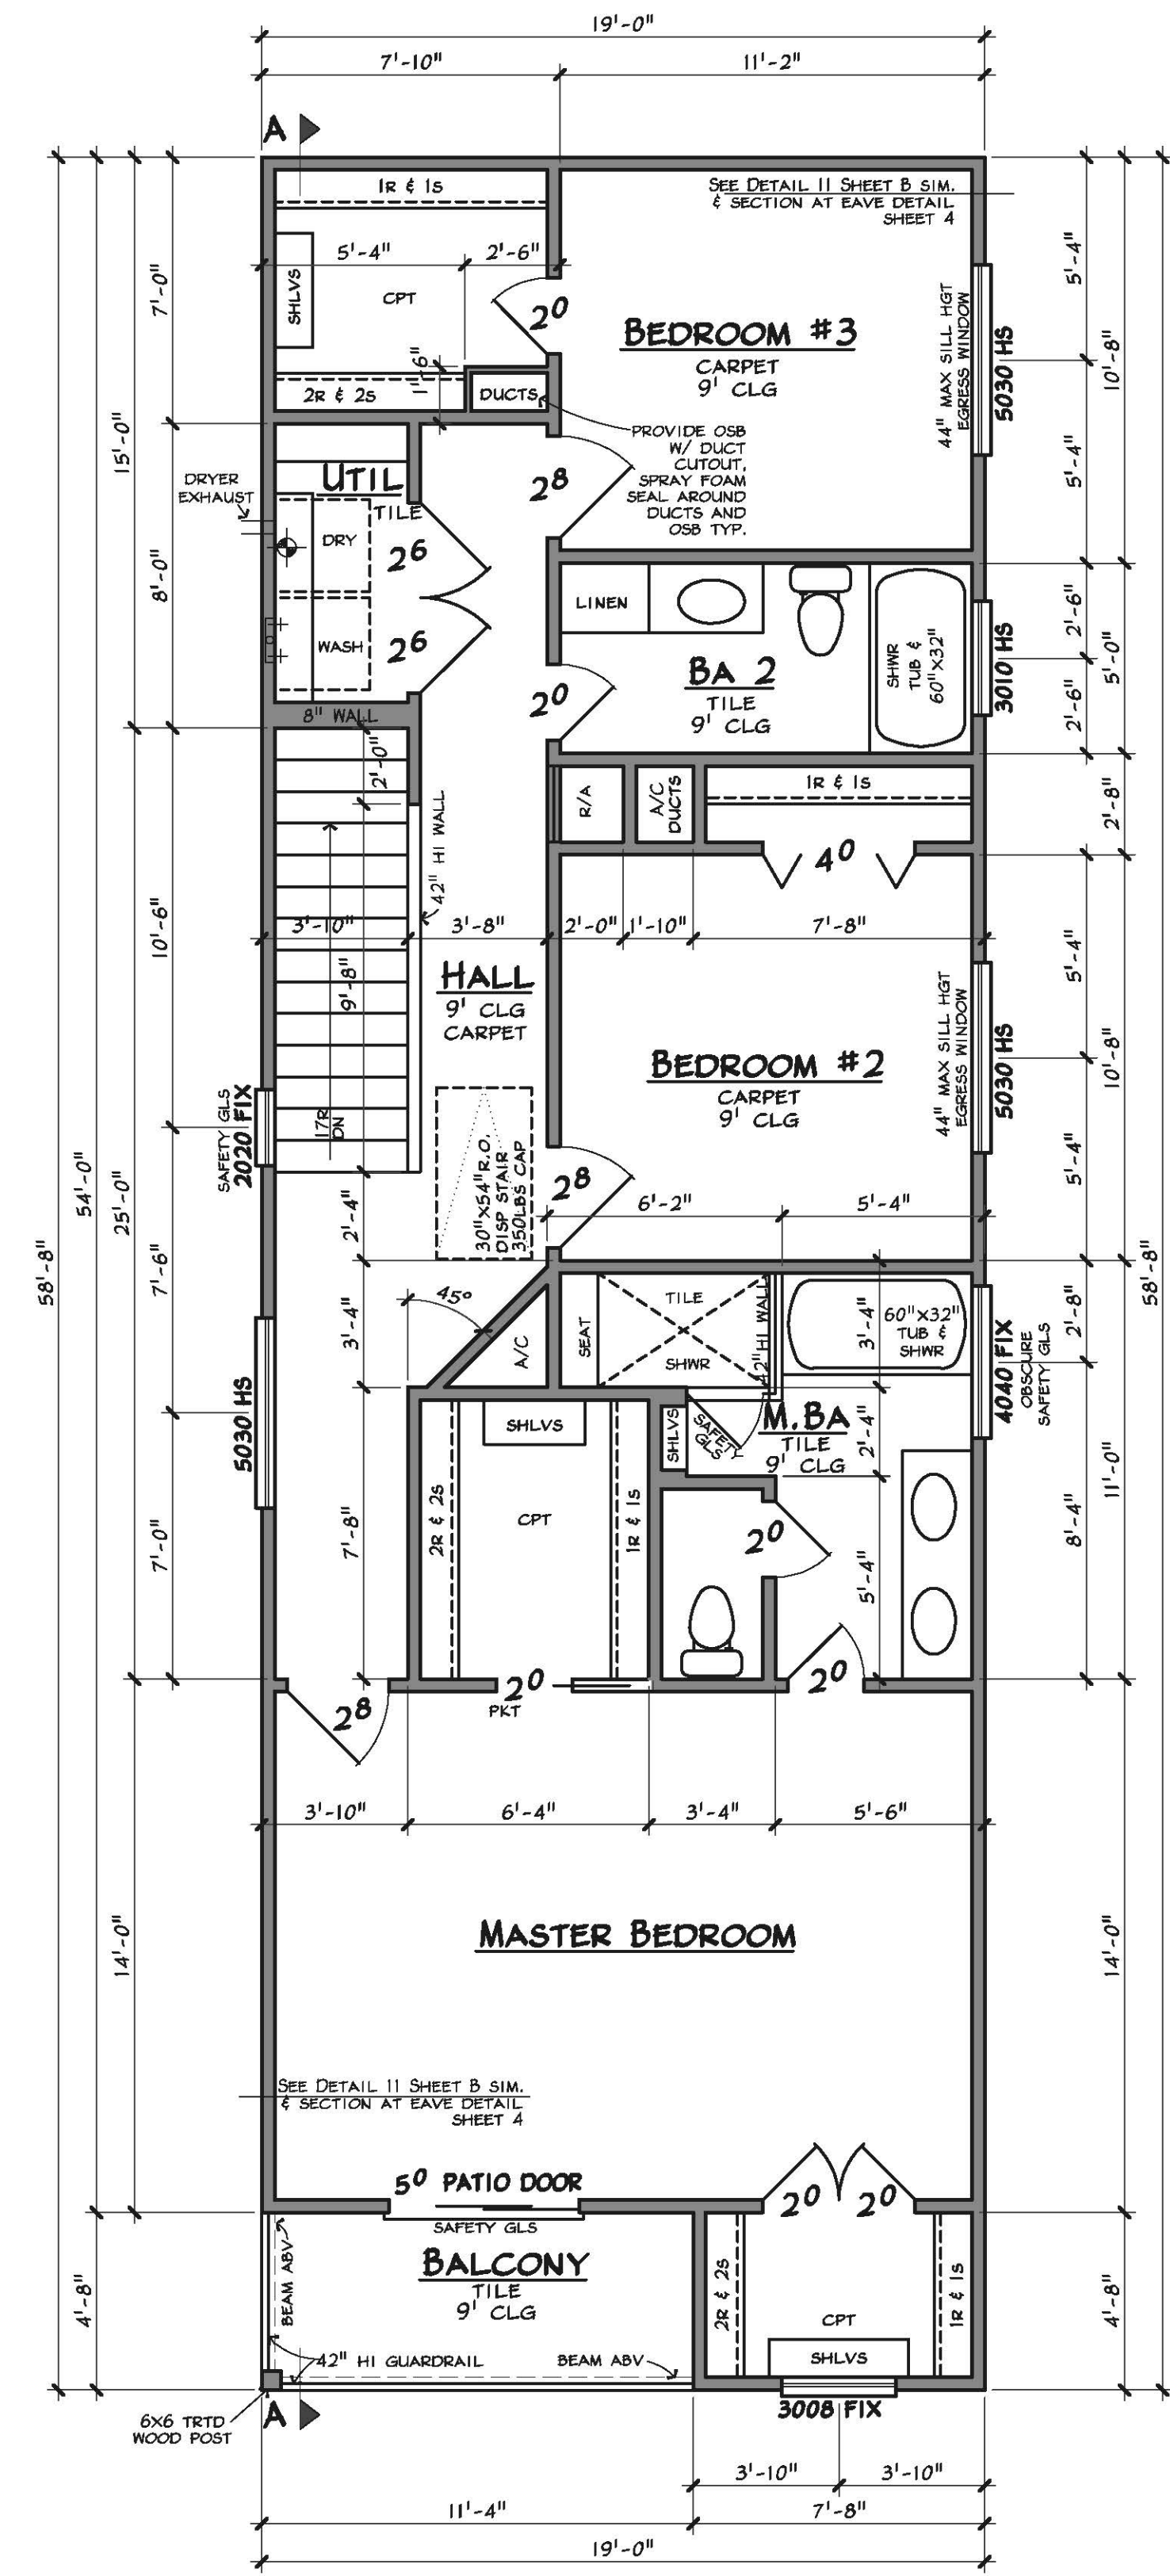

SECOND FLOOR PLAN

J:\WYCLOUDEX\RA\PUBLIC\ARCHIVED PLANS\ML-3-1702-2C\DWG ML-3-1702-2C CARLOS GARZA ML-3-1702-2C.DWG 3/19/19 - 3:35PM