

HUNTERS RETREAT SECTION I
 KMAN CANFIELD SURVEY

* Lot 114



Palm Harbor Homes
 COPYRIGHT © 2006
 Palm Harbor Homes, Inc.
 All Rights Reserved


Plant: Buda
 Plant Number: 22
 Drawn: **KMF**
 By: **KMF**
 Date: 12/05/2007
 Series: Kyle Crossing

Model Number: G3-76W3
 Page Number: FP-1.1
 Designation: Floor Plan Wind Zone 1

Rev. By: -
 Revision: -
 P.E. Approvals

3rd Party:

State:

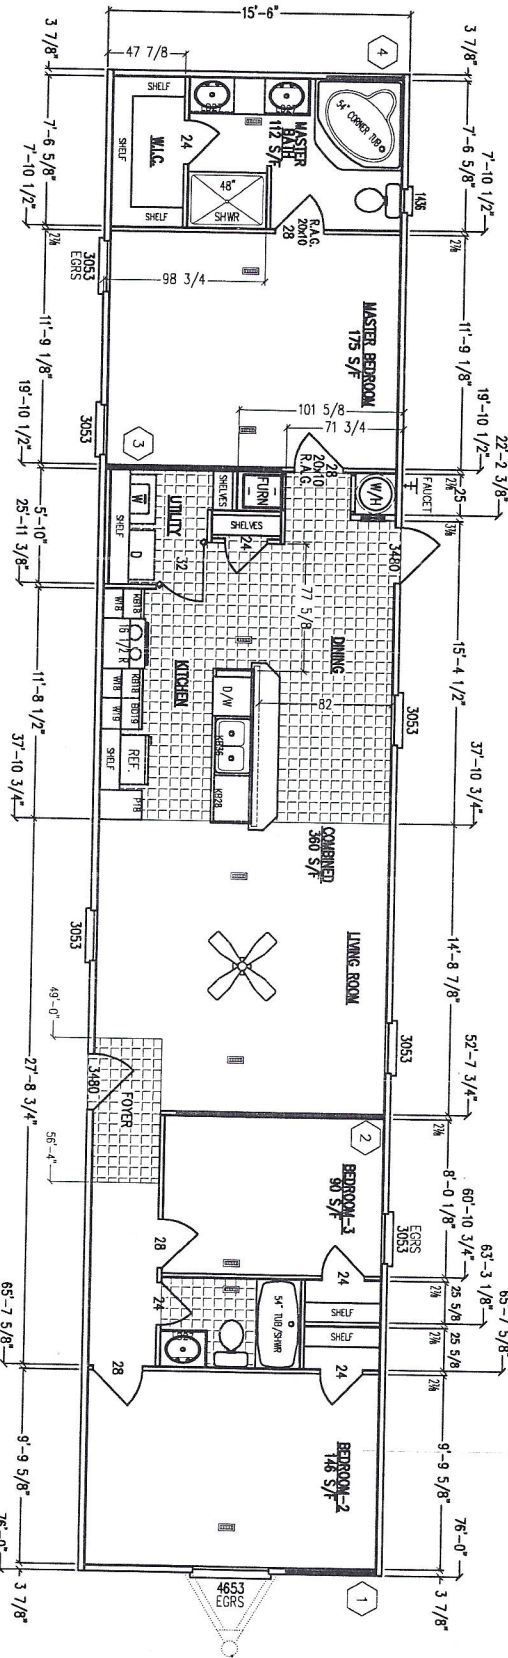

SN-13263

SHEARWALLS

VERSION: 16 (NER-272)

STD JOISTS: 2x6 @16.0 o/c, #2 SPF
 WIND LOAD: 15 PSF
 SIDEWALL HEIGHT: 90
 SW-JOIST: #2 SPF
 ** = OPTIMIZED FOR AVAILABLE WALL SPACE
 *** = USE SINGLE JOIST WITH BLOCK(S)
 DATA FILE: 18696218.210

NO.	P/F	MIN. LENGTH	F/LF	OPT. FLOOR LAGS	F/LF	CEILING	JOISTS	STD. TABULAR STRETCH	MAX.
1	150*	56	3	N/A	2	1	23'-4"	0	0
2	150*	128	2	N/A	2	1	56'-2"	0	0
3	210*	108	2	N/A	2	2	52'-11"	0	0
4	150*	48	3	N/A	2	1	20'-1"	0	0