



Production Manager:  
 DATE: 1-14-2017  
 DRAWN: 4-25-2017  
 PROJECT: 3-02-2017  
 REVISIONS:  
 1. 1-14-2017  
 2. 4-25-2017  
 3. 5-02-2017  
 4. 6-16-2017

NO.	DATE	DESCRIPTION
1	1-14-2017	
2	4-25-2017	
3	5-02-2017	
4	6-16-2017	

taylor morrison  
 ARCHITECTS  
 10000 W. 10th Ave. Suite 100  
 Denver, CO 80202


BUILDER: TAYLOR MORRISON  
 PROJECT TYPE: PLAN JASMIN - D04201005  
 CITY: RAGGS  
 ADDRESS: WIND  
 LOT: CODE  
 COMMUNITY: DATE: 3/20/17  
 SCALE: 1/2" = 1'-0"  
 DRN: RAGGS  
 WIND: WIND

A20.02


THIS DOCUMENT IS THE PROPERTY OF TAYLOR MORRISON ARCHITECTS. IT IS TO BE USED ONLY FOR THE PROJECT AND SITE SPECIFICALLY IDENTIFIED HEREIN. IT IS NOT TO BE REPRODUCED, COPIED, OR TRANSMITTED IN ANY FORM OR BY ANY MEANS, ELECTRONIC OR MECHANICAL, INCLUDING PHOTOCOPYING, RECORDING, OR BY ANY INFORMATION STORAGE AND RETRIEVAL SYSTEM, WITHOUT THE WRITTEN PERMISSION OF TAYLOR MORRISON ARCHITECTS. ANY UNAUTHORIZED USE OF THIS DOCUMENT IS STRICTLY PROHIBITED. TAYLOR MORRISON ARCHITECTS ASSUMES NO LIABILITY FOR ANY ERRORS OR OMISSIONS IN THIS DOCUMENT. THE USER OF THIS DOCUMENT SHALL BE RESPONSIBLE FOR VERIFYING THE ACCURACY OF ALL INFORMATION CONTAINED HEREIN.

DATE:	1-14-2017
DRAWN:	4-25-2017
PROJECT:	3-02-2017


DATE:	1-14-2017
DRAWN:	4-25-2017
PROJECT:	3-02-2017

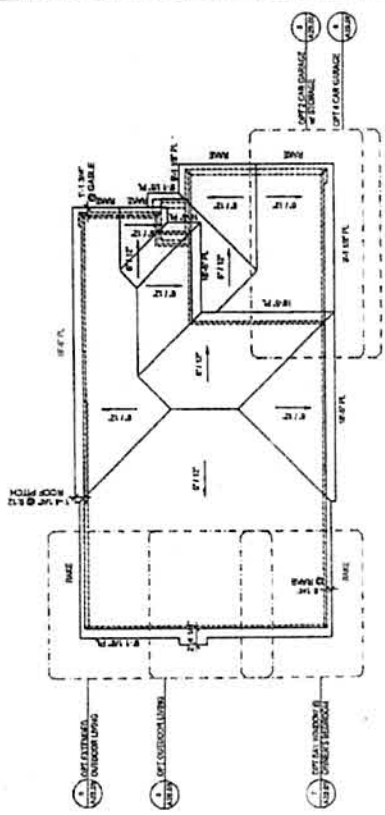


- 1. 1/4" FASCIA TRIM, TYP
- 2. 1/4" FASCIA TRIM, TYP
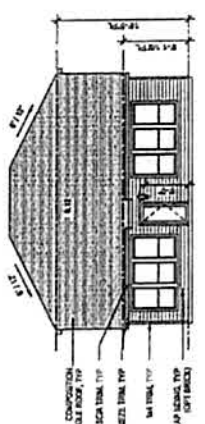


5 ELEVATION B - REAR  
 1/8" = 1'-0"

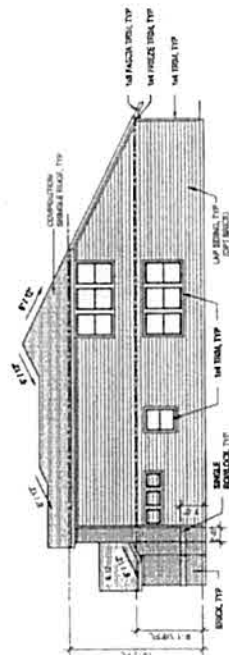

3 ELEVATION B - RIGHT  
 1/8" = 1'-0"

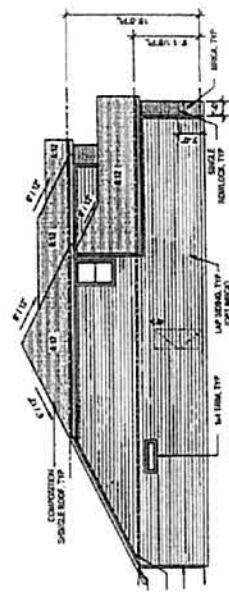


2 ELEVATION B - LEFT  
 1/8" = 1'-0"

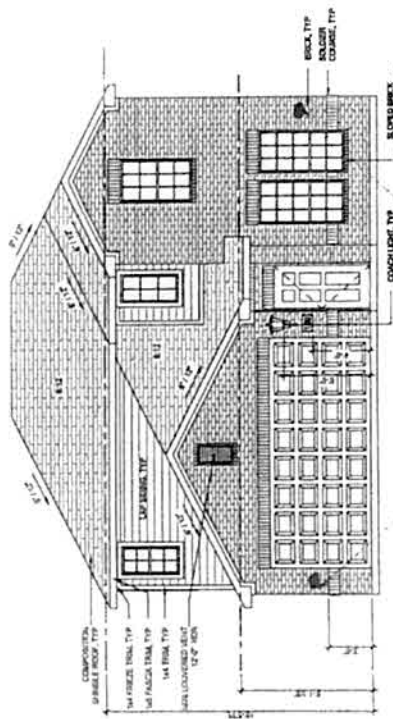

1 ELEVATION B - FRONT  
 1/8" = 1'-0"





*Handwritten notes:*  
 beach lights  
 [Signature]

*is this option?*

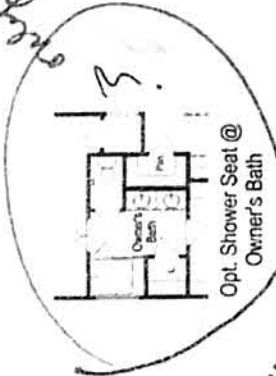

*2 show mesh?*

*focus in*

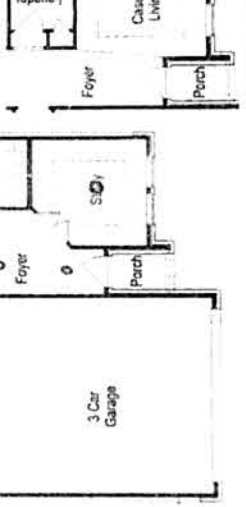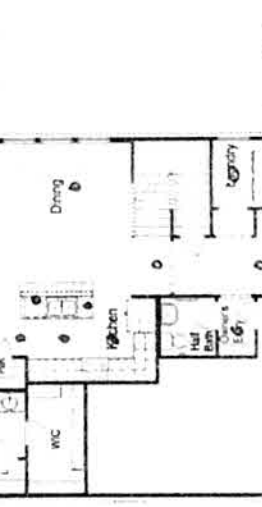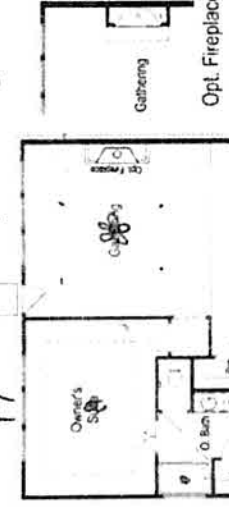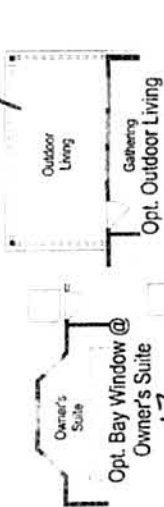

Opt. Storage @ Garage

Opt. 4 Car Garage

Opt. 4 Car Garage

10/01/17

FIRST FLOOR/OPTIONS

SECOND FLOOR/OPTIONS

All information including, but not limited to, prices, views, availability, incentives, floor plans, site plans, features, standards and options, assessments and fees, planned amenities, programs, conceptual artists' renderings and community development plans deemed reliable as of publication date but not guaranteed and remains subject to change day or day without notice. Floor plans and elevations are an artist's conception and are not intended to show specific details. All floor plans are subject to change without notice. Plans shown may not reflect lot dimensions, upgrades and options. Lot status is an advisory term that depends on the present status of any Contract submitted. Pending Sale or Closed Property. All homes subject to final size. Maps and plans are not to scale and are for informational purposes only. All dimensions are approximate and subject to change without notice. © September, 2017 Taylor Morrison of Texas, Inc. All rights reserved. 9/2017




taylormorrison.com

inspired by you.

Jasmine 2,270 SQ. FT.

FIRST FLOOR

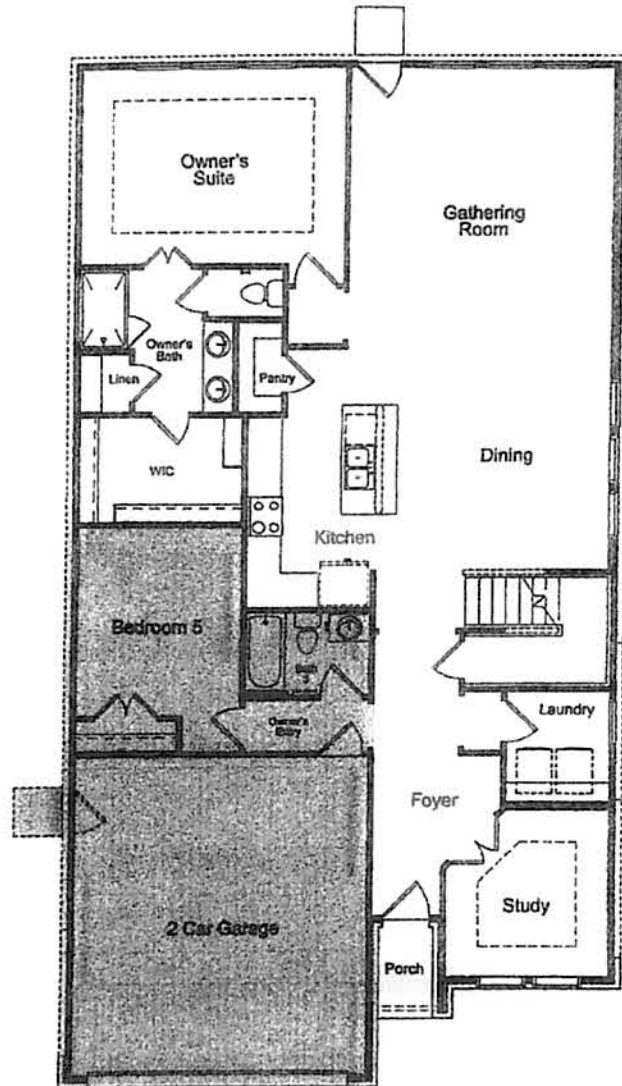

Personalized for jasmine

taylor  
morrison

Homes Inspired by You




Offer void where prohibited by law. All information (including, but not limited to prices, availability, incentives, floor plans, site plans, features, standards and options, assessments and fees, planned amenities, programs, conceptual artists' renderings and community development plans) is not guaranteed and remains subject to change or delay without notice. Maps and plans are not to scale and all dimensions are approximate. Please see a Taylor Morrison sales associate for details and visit [www.taylormorrison.com](http://www.taylormorrison.com) for additional disclaimers. © February 2018. All rights reserved.

inspired by you.

Jasmine 2,270 SQ. FT.

SECOND FLOOR

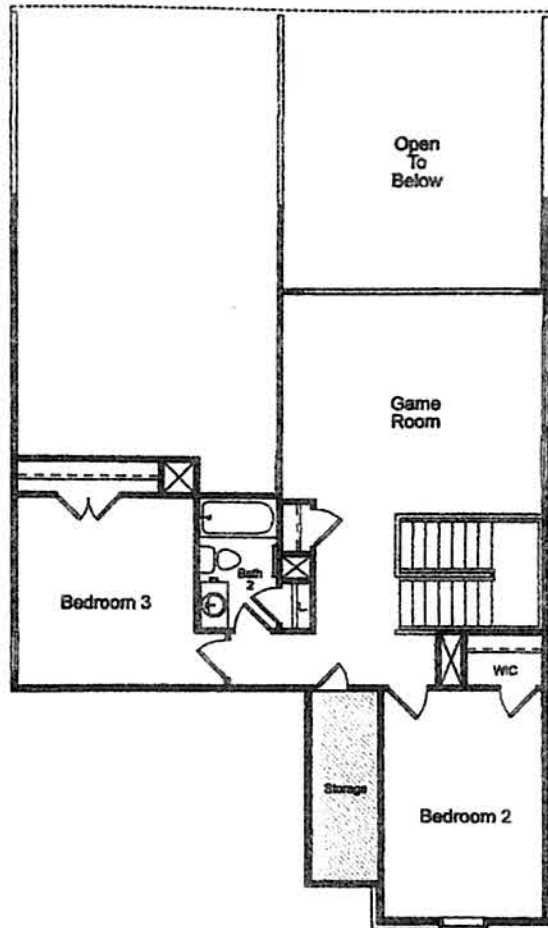


Personalized for *jasmin*

taylor  
morrison



Homes Inspired by You

 

Offer void where prohibited by law. All information (including, but not limited to prices, availability, incentives, floor plans, site plans, features, standards and options, assessments and fees, planned amenities, programs, conceptual artists' renderings and community development plans) is not guaranteed and remains subject to change or delay without notice. Maps and plans are not to scale and all dimensions are approximate. Please see a Taylor Morrison sales associate for details and visit [www.taylormorrison.com](http://www.taylormorrison.com) for additional disclosures. © February 2018. All rights reserved.