

3D Houzz Design

WWW.3DHOZZDESIGN.COM

Tel: (281) 748-3795

CONSULTANTS

THE CONTRACTOR IS TO VERIFY ALL DIMENSIONS ON SITE BEFORE BUILDING AND DISCREPANCIES TO "3DHOZZDESIGN.COM" DRAWINGS ARE INSTRUMENTS OF SERVICE AND REMAIN THE PROPERTY OF "3DHOZZDESIGN.COM". COPYRIGHT OF THE DRAWINGS AND THE WORK EXECUTED THEREFORE ARE RESERVED BY "3DHOZZDESIGN.COM". DRAWINGS ARE NOT TO BE REPRODUCED OR COPIED OR TO BE SIMULATED UNLESS SIGNED BY "3DHOZZDESIGN.COM".

1301 - 1303 CAVALCADE ST
HOUSTON TX,
77009

MARK	DATE	DESCRIPTION
PROJECT NO. #	SCALE: 1/8"=1'-0"	
CAD DWG FILE	3D1 CAVALCADE ST.DWG	
DRAWN BY: AMW		
CHECK BY: ###	DATE: 01/25/2020	
COPYRIGHT:		

SHEET TITLE

SECOND FLOOR
& ROOF PLAN

A2.2

THE CONTRACTOR IS TO VERIFY ALL DIMENSIONS ON SITE BEFORE BUILDING AND DISCREPANCIES TO "3DHOUSEZDESIGN.COM" DRAWINGS ARE INSTRUMENTS OF SERVICE AND REMAIN THE PROPERTY OF "3DHOUSEZDESIGN.COM". COPYRIGHT OF THE DRAWINGS AND THE WORK EXECUTED THEREFOR ARE RESERVED BY "3DHOUSEZDESIGN.COM" AND NOT TO BE REPRODUCED OR TRANSMITTED IN ANY FORM OR BY ANY MEANS, ELECTRONIC OR MECHANICAL, WITHOUT PERMISSION IN WRITING FROM "3DHOUSEZDESIGN.COM".


1301 - 1303 CAVALCADE ST
HOUSTON TX,
77009

MARK	DATE	DESCRIPTION
PROJECT NO. #	SCALE	1/4"=1'-0"
CAD DWG FILE	3D01 CAVALCADE ST.DWG	
DRAWN BY: AWM	DATE	01/25/2020
CHECK BY: ###	DATE	01/25/2020

SHEET TITLE

ELEVATIONS

A3.1

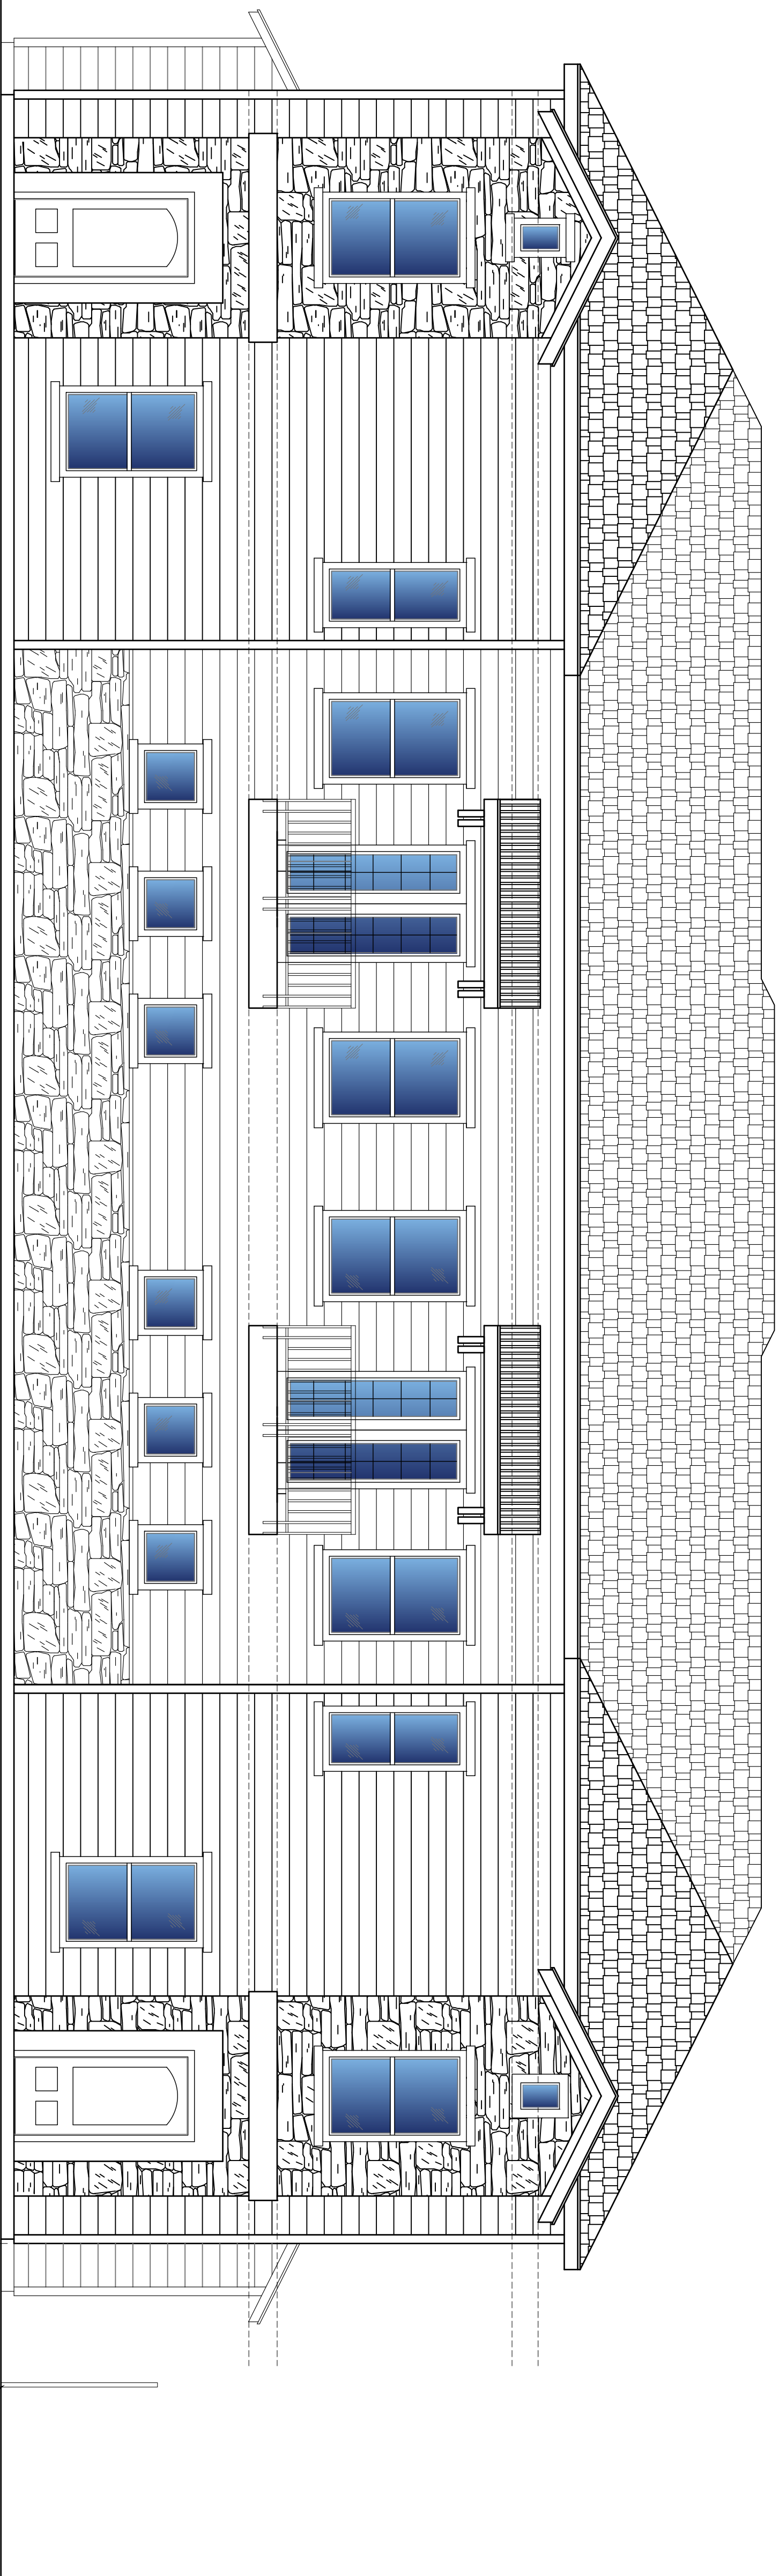

ELEVATION CAVALCADE STREET

SCALE: 1/4"=1'-0"

WOOD FENCE
PROPERTY LINE

5'-0"

6'-0"

1'-0"

0'-0"

NEW 6" SIDEWALK

SAFETY BUFFER

NEW 9" CALIPER TREE

6'-2"

6'-0"

3'-0"

NEW 6" SIDEWALK

SAFETY BUFFER

NEW 9" CALIPER TREE

6'-2"

6'-0"

3'-0"

NEW 6" SIDEWALK


SAFETY BUFFER

NEW 9" CALIPER TREE

6'-2"

6'-0"

3'-0"

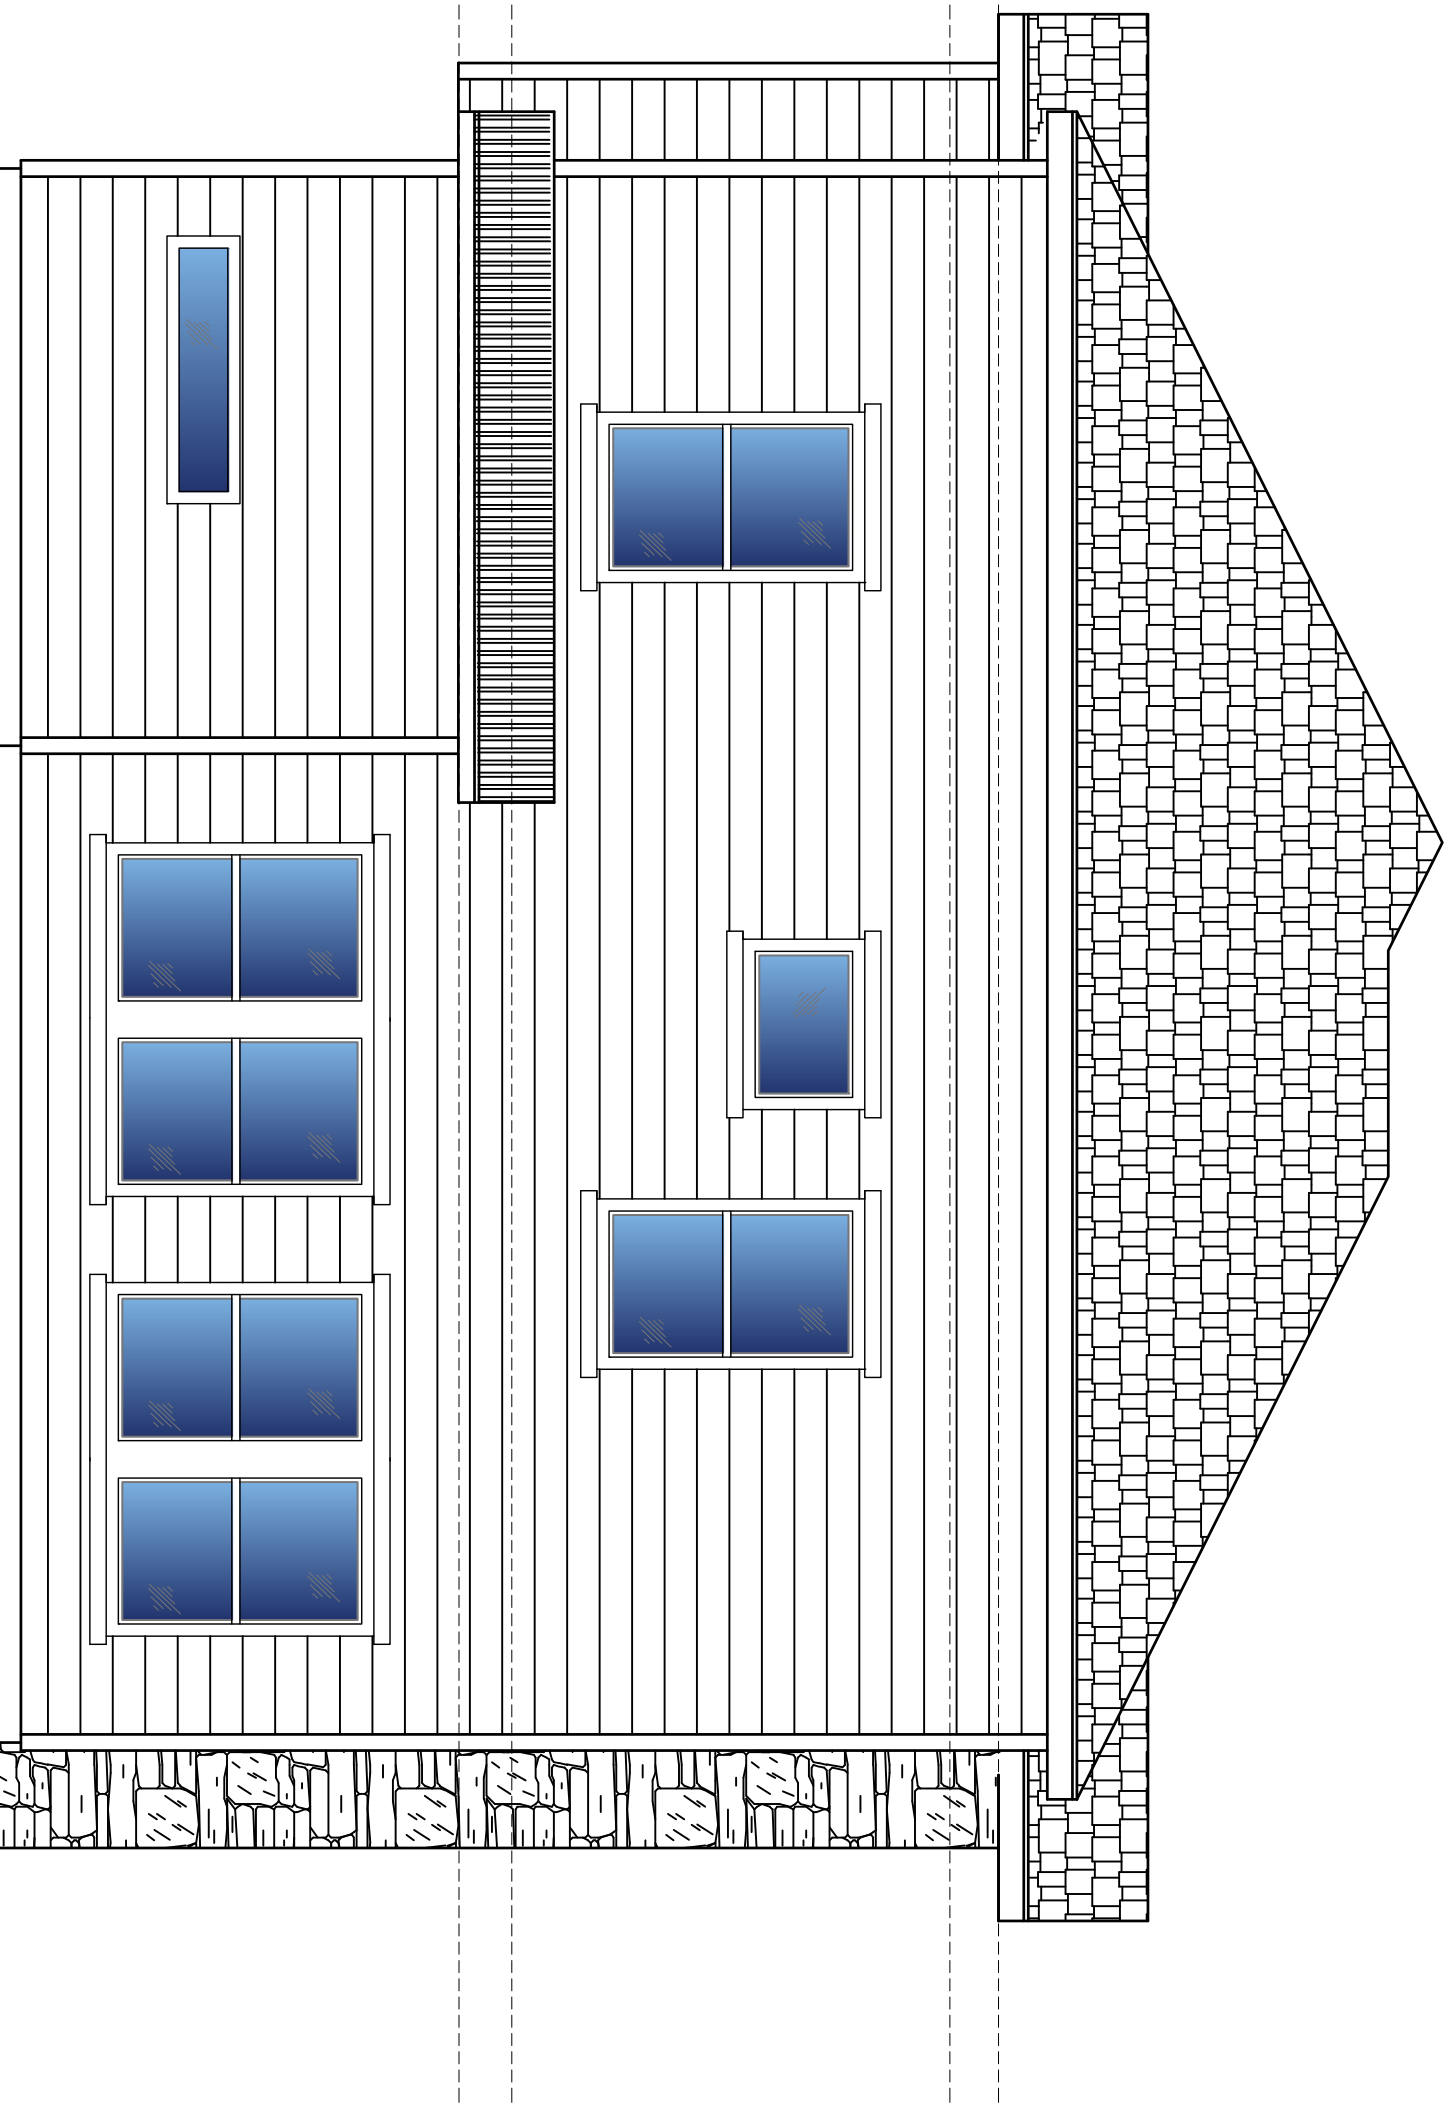

ELEVATION GANDO STREET

SCALE: 1/4"=1'-0"

METAL FENCE
PROPERTY LINE

0'-0"

1'-0"

6'-0"

NEW 6" SIDEWALK

SAFETY BUFFER

NEW 9" CALIPER TREE

6'-2"

6'-0"

3'-0"

NEW 6" SIDEWALK

SAFETY BUFFER

NEW 9" CALIPER TREE

6'-2"

6'-0"

3'-0"

NEW 6" SIDEWALK


SAFETY BUFFER

NEW 9" CALIPER TREE

6'-2"

6'-0"

3'-0"

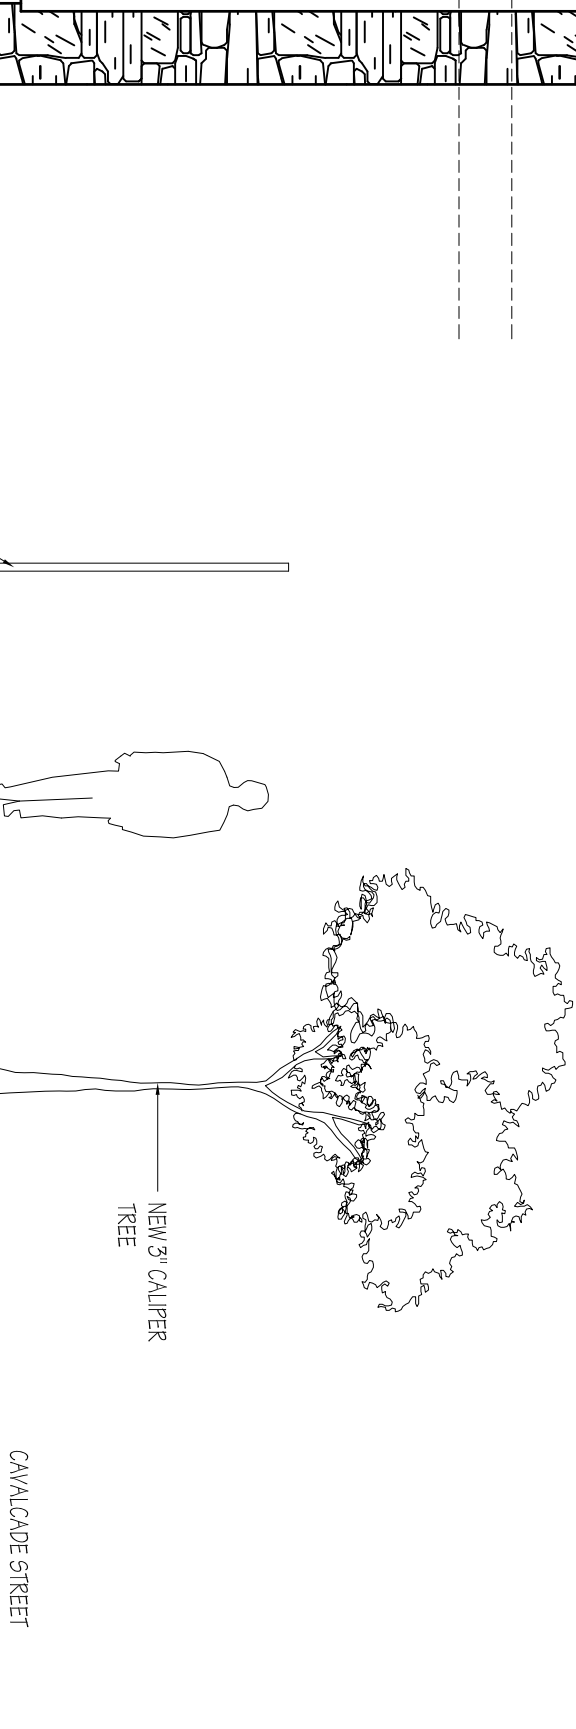

CAVALCADE STREET
(60' EOWM)

NEW 9" CALIPER TREE

5'-0"

6'-0"

1'-0"

0'-0"

NEW 6" SIDEWALK

SAFETY BUFFER

NEW 9" CALIPER TREE

6'-2"

6'-0"

3'-0"

NEW 6" SIDEWALK

SAFETY BUFFER

NEW 9" CALIPER TREE

6'-2"

6'-0"

3'-0"

NEW 6" SIDEWALK

SAFETY BUFFER

NEW 9" CALIPER TREE

6'-2"

6'-0"

3'-0"