


REVISIONS	BY
DATE	

PROJECT
MR. & MRS. BILL BOUZDEN
 NEW RESIDENCE
 ADDRESS
 CITY, TEXAS ZIP

SHEET NO.
A-1
 JULY 27, 2016

DESCRIPTION	AREA IN SQUARE FEET
FRONT PORCH	817.8
BACK PORCH/OUTDOOR KITCHEN	418.8
LIVING	2872.4
BREAKFAST	1024.8
TOTAL COVERED AREA	4533.8

* NOTES:
 1. 2x4 STUD WALLS UNLESS NOTED
 2. DIMENSIONS ON INTERIOR WALLS ARE TO FACE OF STUDS

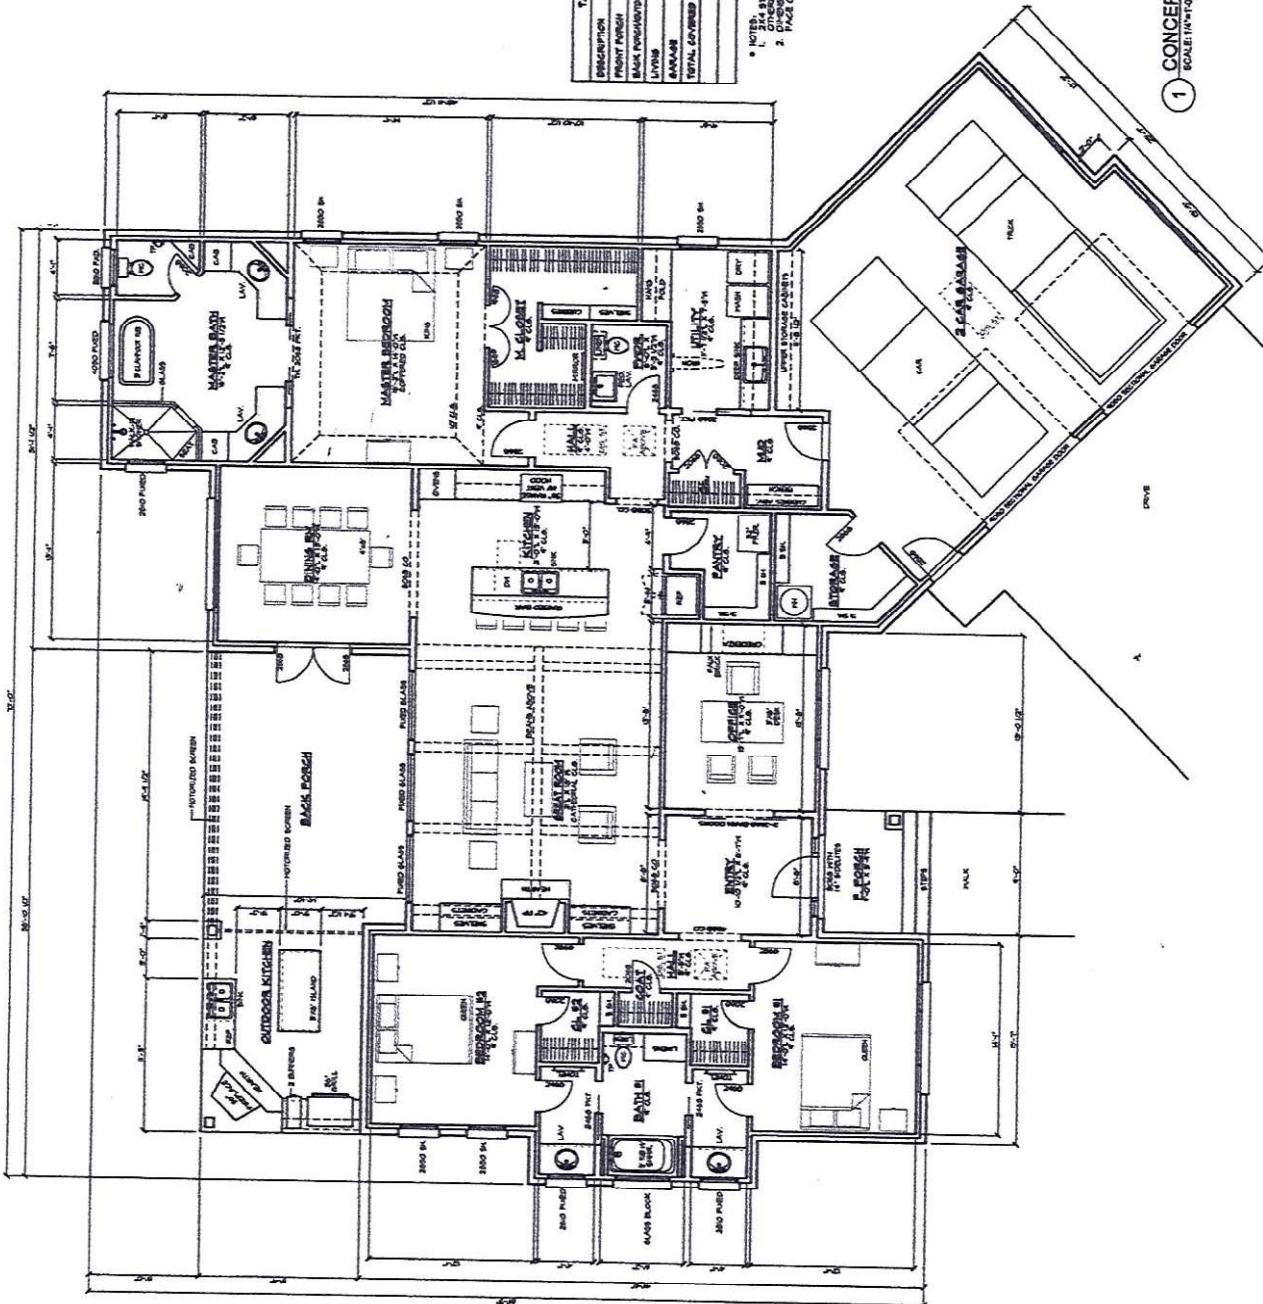

1 CONCEPTUAL FLOOR PLAN
 SCALE 1/8"=1'-0"