



331 EAST 26TH STREET, HOUSTON, TX 77008

EAST 26TH STREET SPEC.

ShadowWorks Custom Homes
 11610 Moorcreek Drive
 Houston, Texas 77070
 Ph. 713-202-1731

SHADOWWORKS ARE THE PROPERTY AND COPYRIGHT OF SHADOWWORKS AND SHALL NOT BE REPRODUCED OR TRANSMITTED IN ANY FORM OR BY ANY MEANS, ELECTRONIC OR MECHANICAL, INCLUDING PHOTOCOPYING, RECORDING, OR BY ANY INFORMATION STORAGE AND RETRIEVAL SYSTEM. ANY DISCREPANCY SHALL BE BROUGHT IMMEDIATELY TO THE ATTENTION OF THE CLIENT. SHADOWWORKS SHALL BE RESPONSIBLE FOR THE ACCURACY OF THE INFORMATION PROVIDED AND SHALL BE RESPONSIBLE FOR THE ACCURACY OF THE INFORMATION PROVIDED TO THE CLIENT. SHADOWWORKS IS NOT A PROFESSIONAL BUILDING DESIGN FIRM AND WE ARE NOT AN ENGINEERING FIRM. WE ARE NOT QUALIFIED TO NOR LICENSED TO DESIGN STRUCTURAL TRUSSING OR FOUNDATIONS. ALL FOUNDATIONS SHOULD BE DESIGNED BY A LICENSED PROFESSIONAL ENGINEER. THE ENGINEER OF RECORD SHALL BEAR THE RESPONSIBILITY FOR THE STRUCTURAL DESIGN, FOUNDATION DESIGN, AND ALL OTHER ASPECTS OF THE STRUCTURAL DESIGN. SHADOWWORKS SHALL BE RESPONSIBLE FOR THE STRUCTURAL DESIGN IN ANY WAY AND/OR ANY PROBLEMS WHICH MAY ARISE.

REVISIONS:

DATE: 12/10/19
 DRN. BY CK'D BY
 BG BG
 SHEET NO:
A4.0
 Draft 5



REAR ELEVATION
 SCALE: 1/4" = 1'-0"


SIDING	785 SQ.FT.
BRICK	37 SQ.FT.
LATTICE	0
SHAKER	40 SQ.FT.



FRONT ELEVATION
 SCALE: 1/4" = 1'-0"

SIDING	794 SQ.FT.
BRICK	85 SQ.FT.
LATTICE	39 SQ.FT.
SHAKER	80 SQ.FT.

PRIMARY EXTERIOR MATERIAL: BRICK
 SECONDARY EXTERIOR MATERIAL: SIDING
 ROOF MATERIAL: COMPOSITION SHINGLES
 ALL DOOR AND WINDOW ASSEMBLIES TO HAVE MATCHING SURROUNDS.
 HEAD HEIGHTS TAKEN FROM IMMEDIATE INTERIOR FLOOR LEVEL.

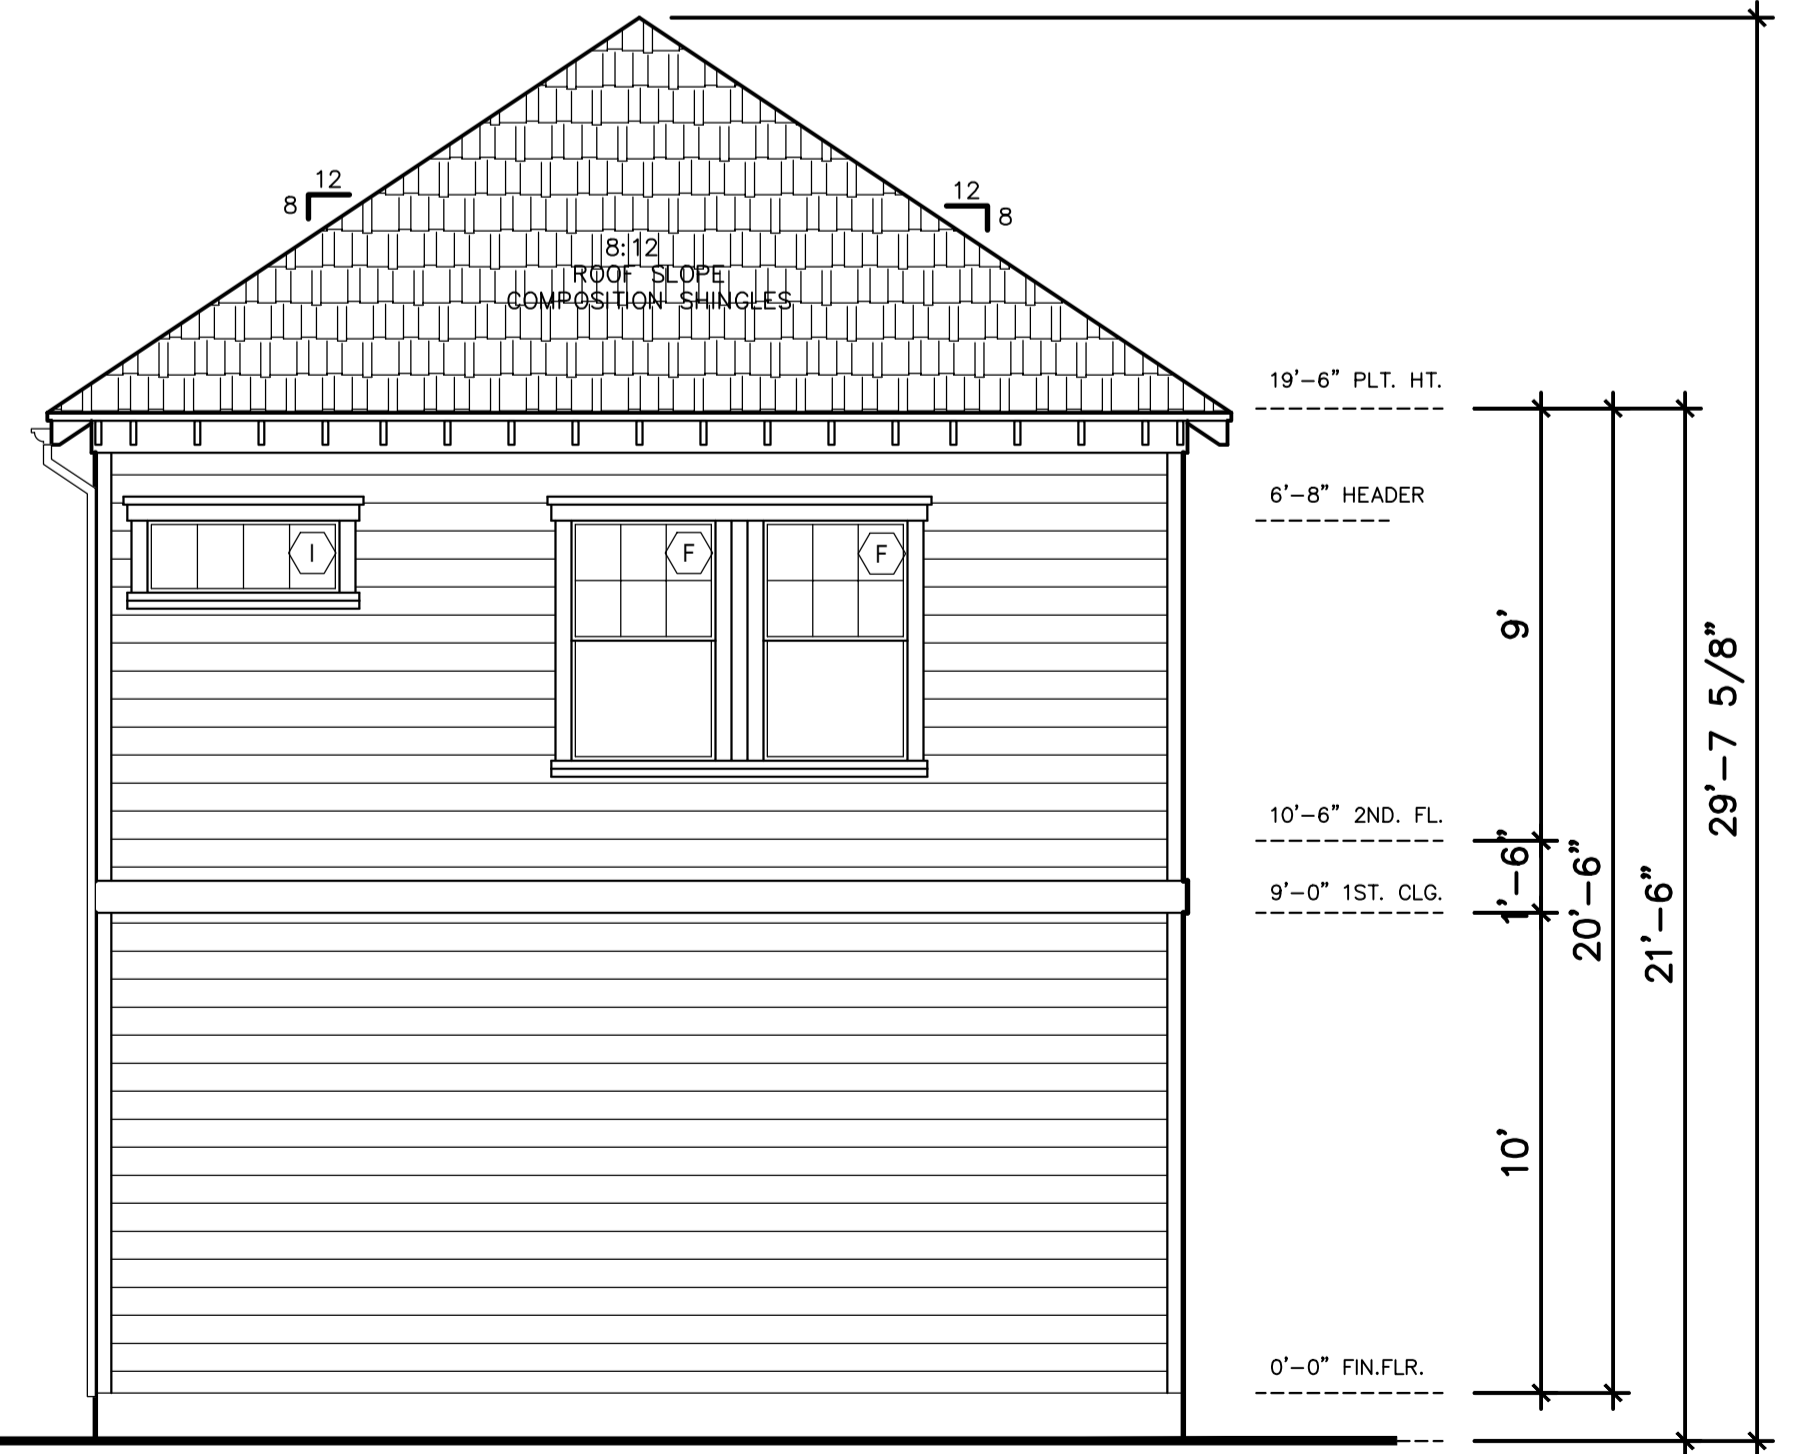

RIGHT ELEVATION
 SCALE: 1/4" = 1'-0"

SIDING	1,463 SQ.FT.
BRICK	54 SQ.FT.
LATTICE	75 SQ.FT.
SHAKER	7 SQ.FT.