


FRONT ELEVATION

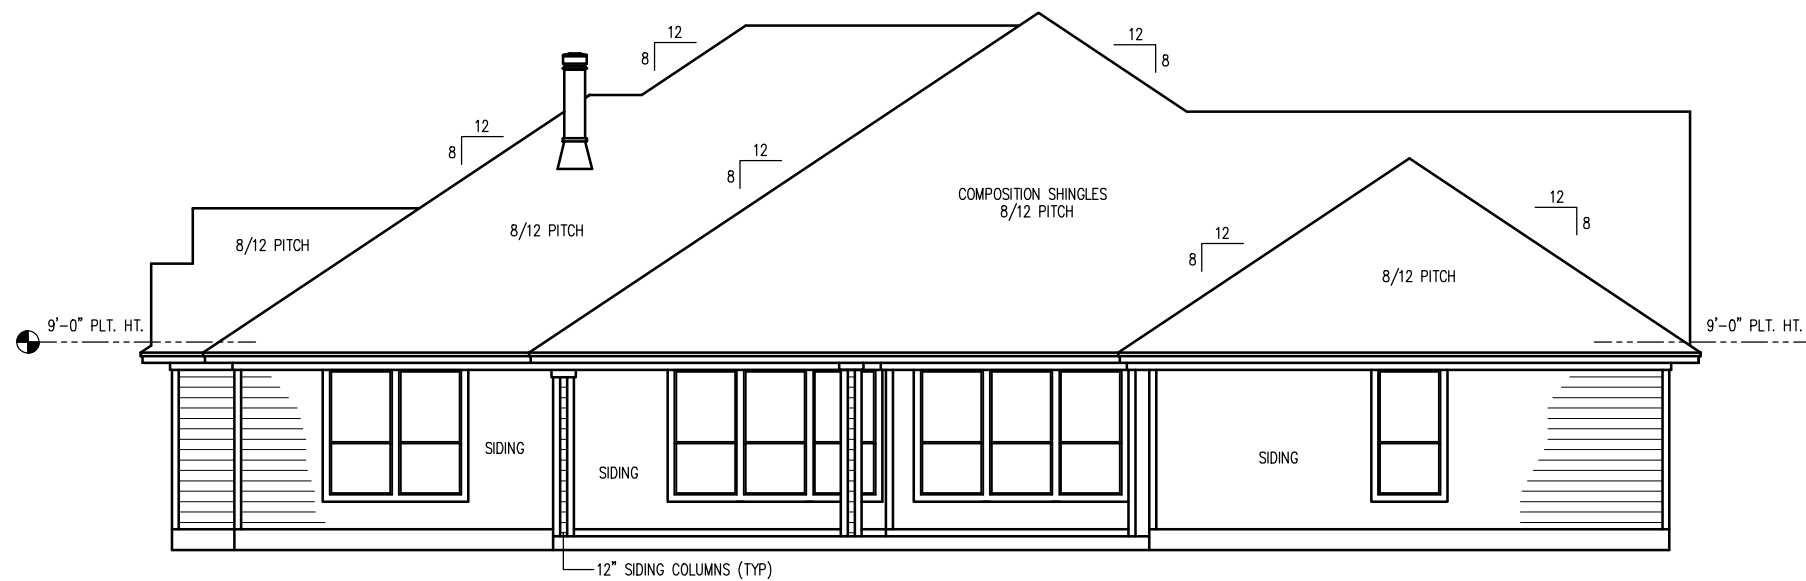

REAR

<p>NOTES</p> <ol style="list-style-type: none"> 1. CEILING HEIGHTS 9'-0" U.N.O. 2. ALL EXTERIOR & INTERIOR DOORS TO BE 6'-8" TALL U.N.O. 	<p>THESE PRINTS ARE TO BE APPROVED BY LOCAL ENGINEER FOR ALL STRUCTURAL BEINGS. ALL SUBCONTRACTORS SHALL VERIFY ANY & ALL DIMENSIONS, DETAILS & SPECIFICATIONS.</p>	<p>BRANCO DESIGN</p> <p>E MAIL: DESIGN.SBRANCO@GMAIL.COM PHONE: 713-829-9937</p>	DAVID BISSON	Scale 1/8"=1'-0"
			FRONT & REAR ELEVATIONS	Date 08/11/18
			Drawing No. 2511-DWG-0001	Sheet 3 OF 6 Rev. 1