
 


DISCLAIMER:
 The accuracy of all information on this floor plan is deemed reliable but not guaranteed and should be personally verified through personal inspections or with the appropriate professionals. All dimensions are approximate.

FIRST FLOOR

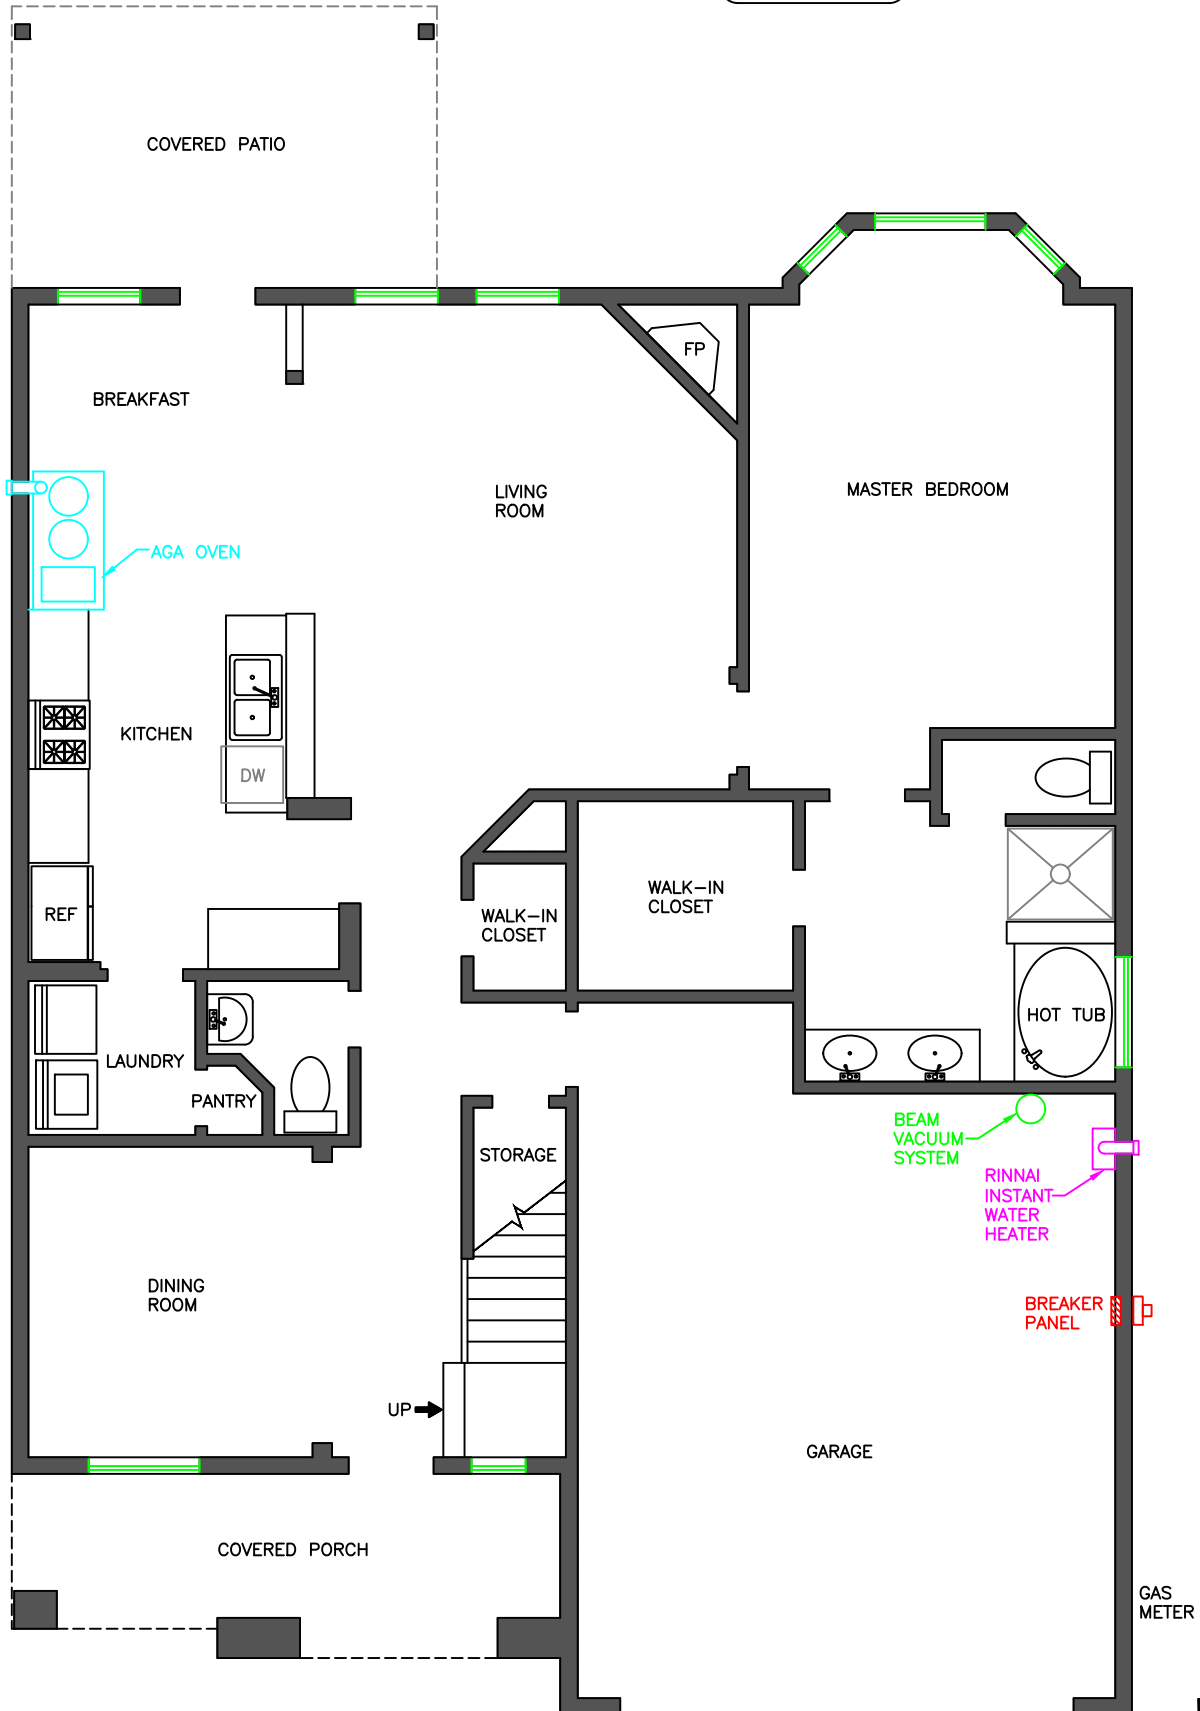

EDWIN REYES DRAFTING SERVICES
 713-705-6812 CELL / edreyes7@yahoo.com

ALL DIMENSIONS APPROX.

LEGAL DESCRIPTION:
 SIENNA VIL OF AND. SPRINGS
 SEC 8, BLK 1, LOT 33

LOCATION:
 JENNIFER SCHOLZ
 PROPERTY FOR SALE
 7019 STEVENSON DRIVE
 MISSOURI CITY, TX 77459
 DRAWING NO: 001
 DATE: 06/23/2020
 APPROX. SQ. FT. = 1,389