


SQUARE FOOTAGE	
HEATED	1682 SQ. FT.
PORCH	120 SQ. FT.

FLOOR PLAN

SCALE: 3/16"=1'-0"

Ross Miller
8-23-18

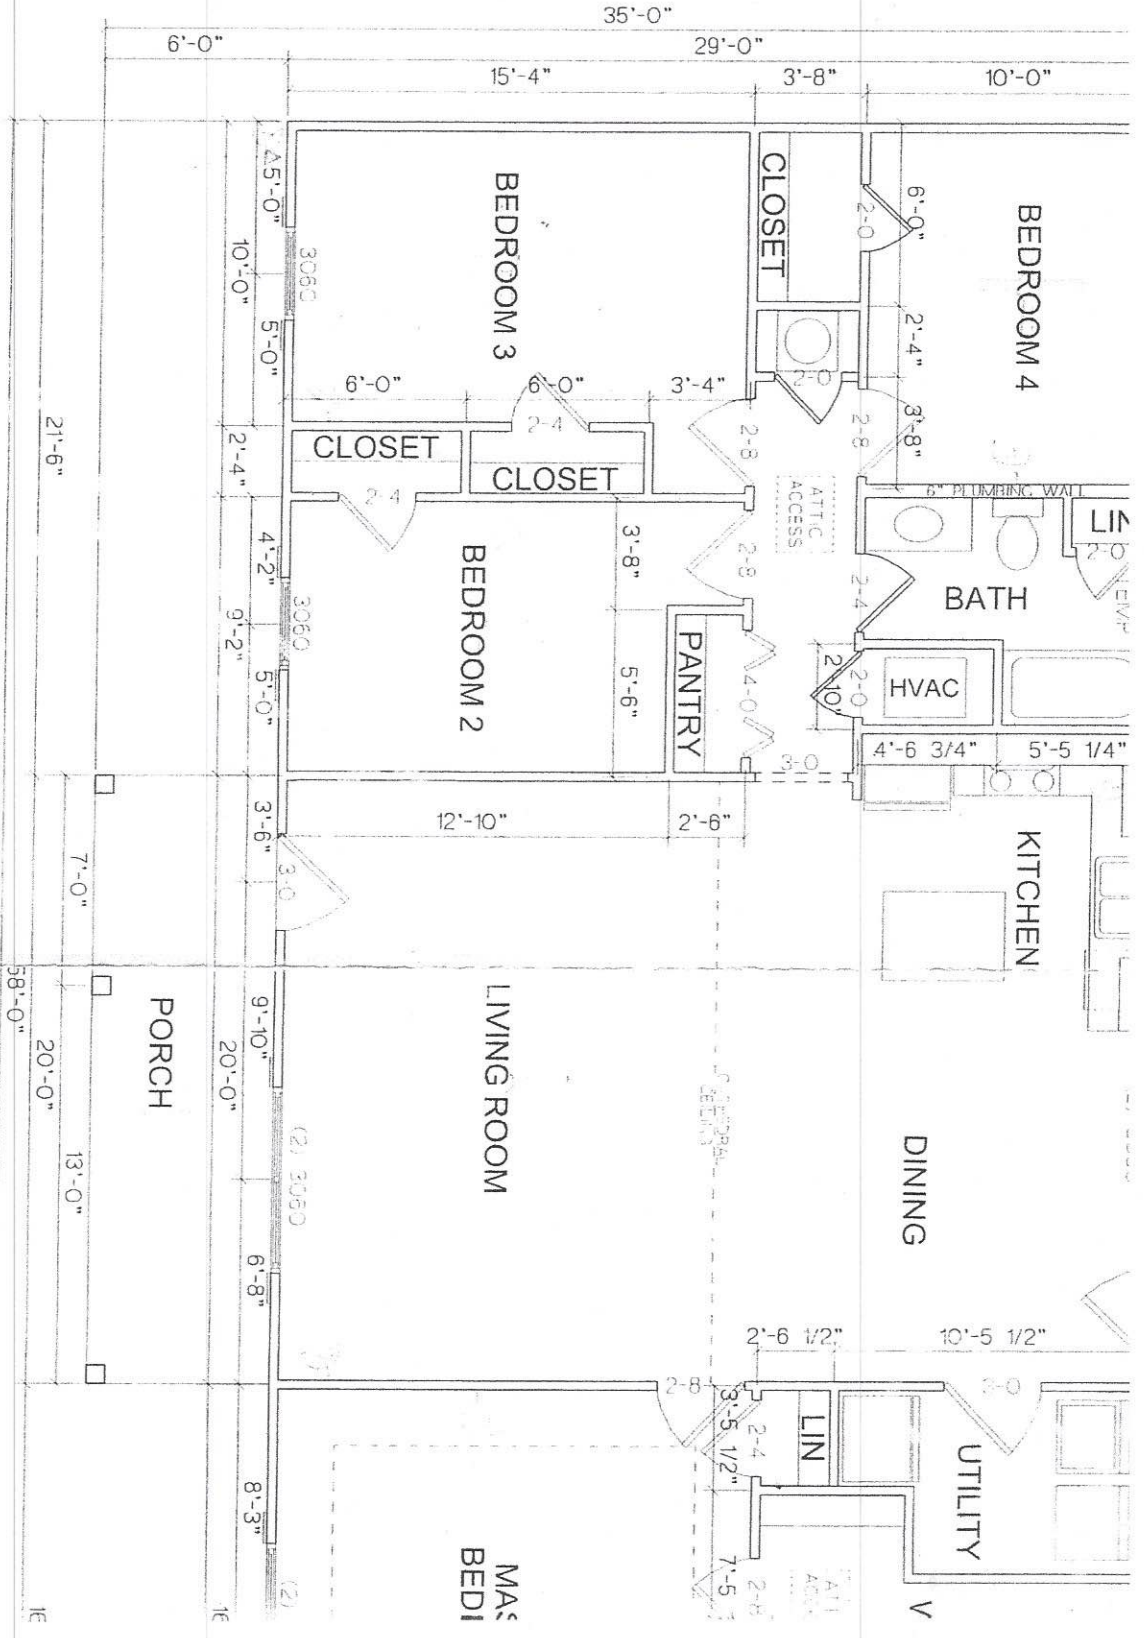

Printed Built Homes, Inc. This drawing and design are the property of United Built Homes. They are submitted on the condition that they are not to be used, reproduced, or copied, in whole or part, or used for any other purpose without the prior written consent of United Built Homes. All common law rights of copyright and otherwise are specifically reserved.

3/16"-1'-0"
 08-02-2018
 9003816
 W. THOMPSON
 2nd 11

FLOOR PLAN

HOUSE PLANS FOR
 MINTER

