



The accuracy of all information on this floor plan is deemed reliable but not guaranteed and should be personally verified through personal inspections or with the appropriate professionals. All dimensions are approximate.

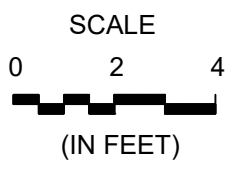

THIRD FLOOR

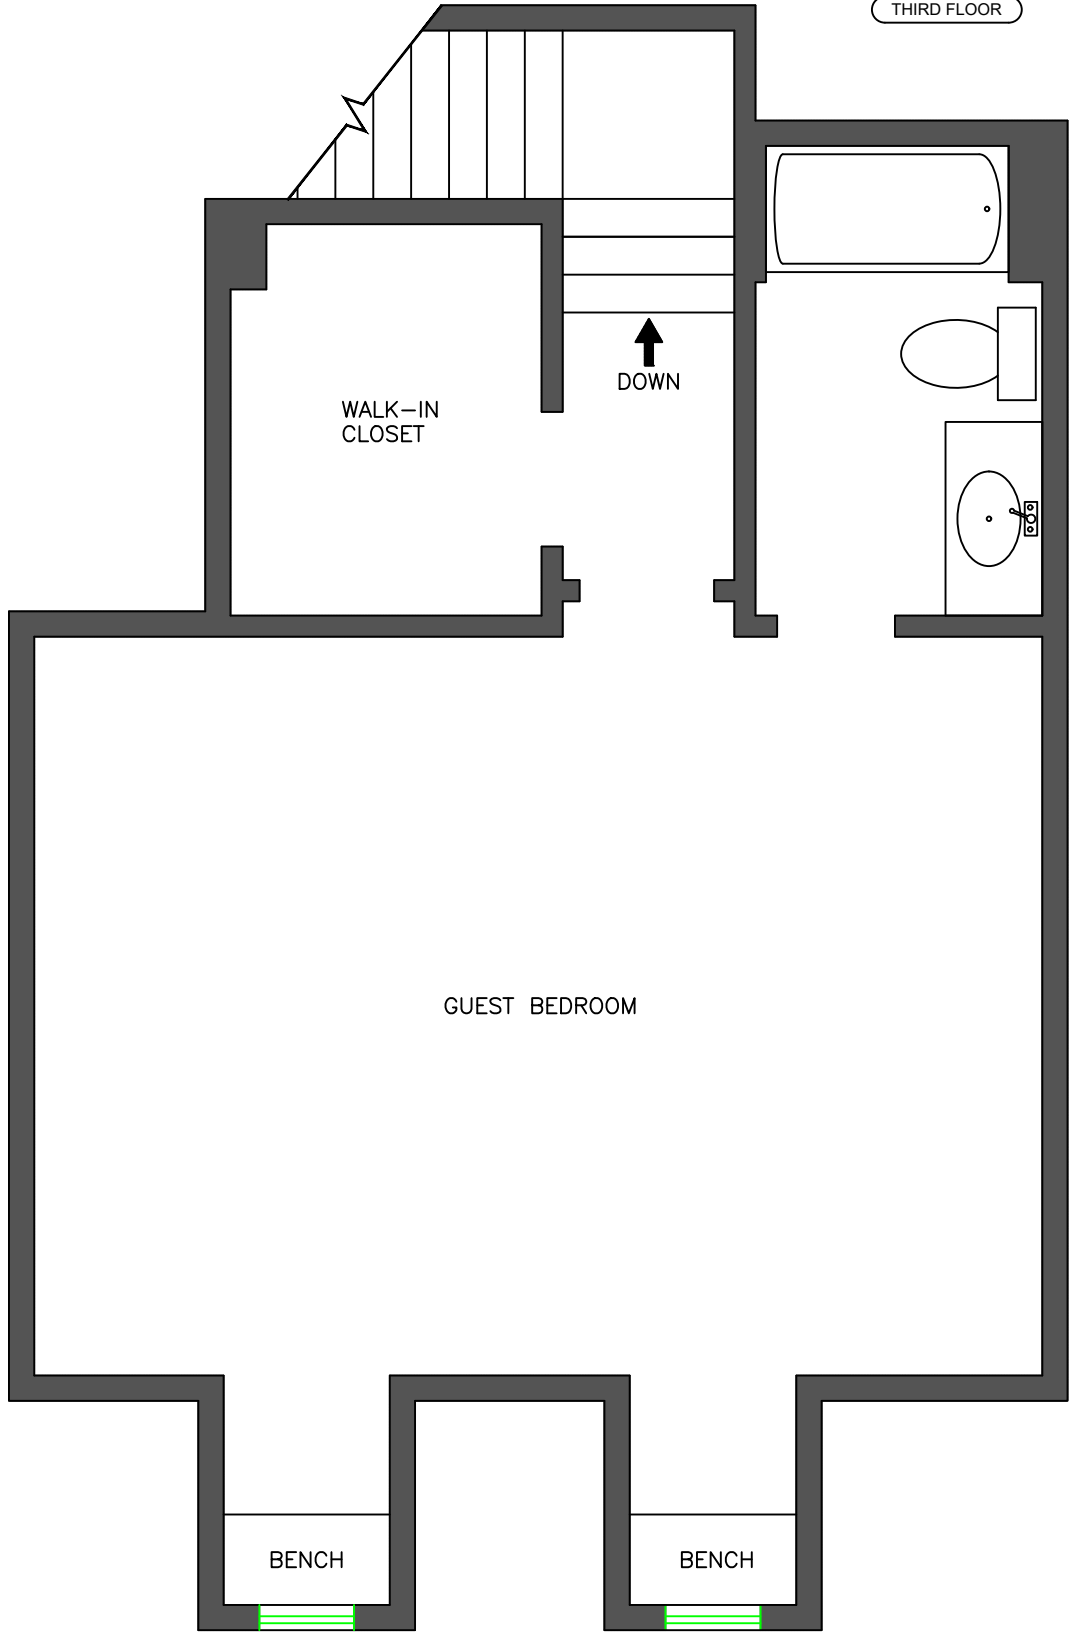

EDWIN REYES DRAFTING SERVICES
713-705-6812 CELL / edreyes7@yahoo.com

ALL DIMENSIONS APPROX.

LEGAL DESCRIPTION:
TR 1A BLK 45
WEST UNIVER PL SEC 2

LOCATION:
STORMY HAYES-KNIPE
PROPERTY FOR SALE
3521 AMHERST STREET
HOUSTON, TEXAS 77005
DRAWING NO: 003
DATE: 06/06/2020
APPROX. SQ. FT. = 557