

REVISIONS

1
2
3
4
5

COPYRIGHT  
© 2019  
DREAMTECH  
HOMES

WHILE EVERY ATTEMPT HAS BEEN MADE IN THE PREPARATION OF THESE DRAWINGS TO AVOID MISTAKES, THE DESIGNER CAN'T GUARANTEE AGAINST HUMAN ERROR. PRIOR TO BEGINNING OF ANY WORK THE CONTRACTOR MUST VERIFY ALL DETAILS AND BE RESPONSIBLE FOR THE SAME.

DREAMTECH  
HOMES  
CONSULT | DESIGN | BUILD

@MODEL

Benders Landing Estates

27149 Whispering Maple Way

Casentino

Lot 5, Block 4, Section 1

DATE	11/2/2019
REVISION	
JOB	
SCALE	1/4" = 1'-0"
DRAWN	


SHEET

4


SHEET 4 OF 11




FRONT ELEVATION ✓  
SCALE: 1/4" = 1'-0"

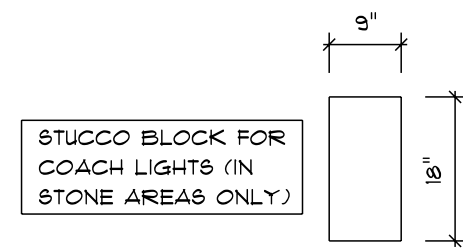

COACH LIGHT BLOCK  
SCALE: NTS

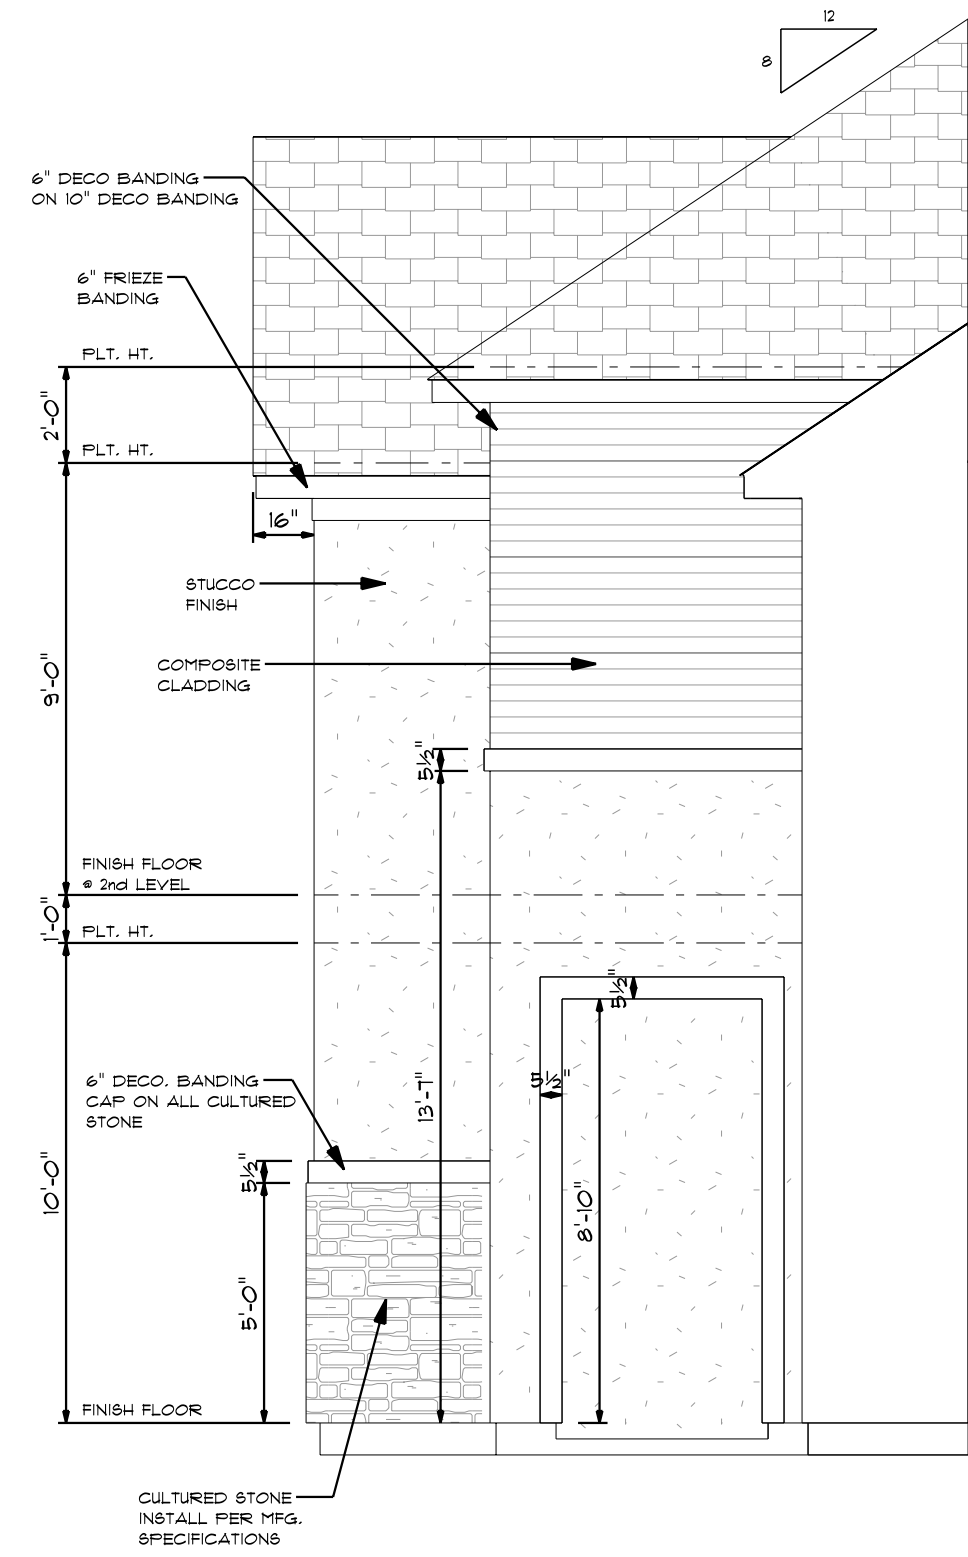

RAISED ENTRY ✓  
RIGHT ELEVATION  
SCALE: 1/4" = 1'-0"

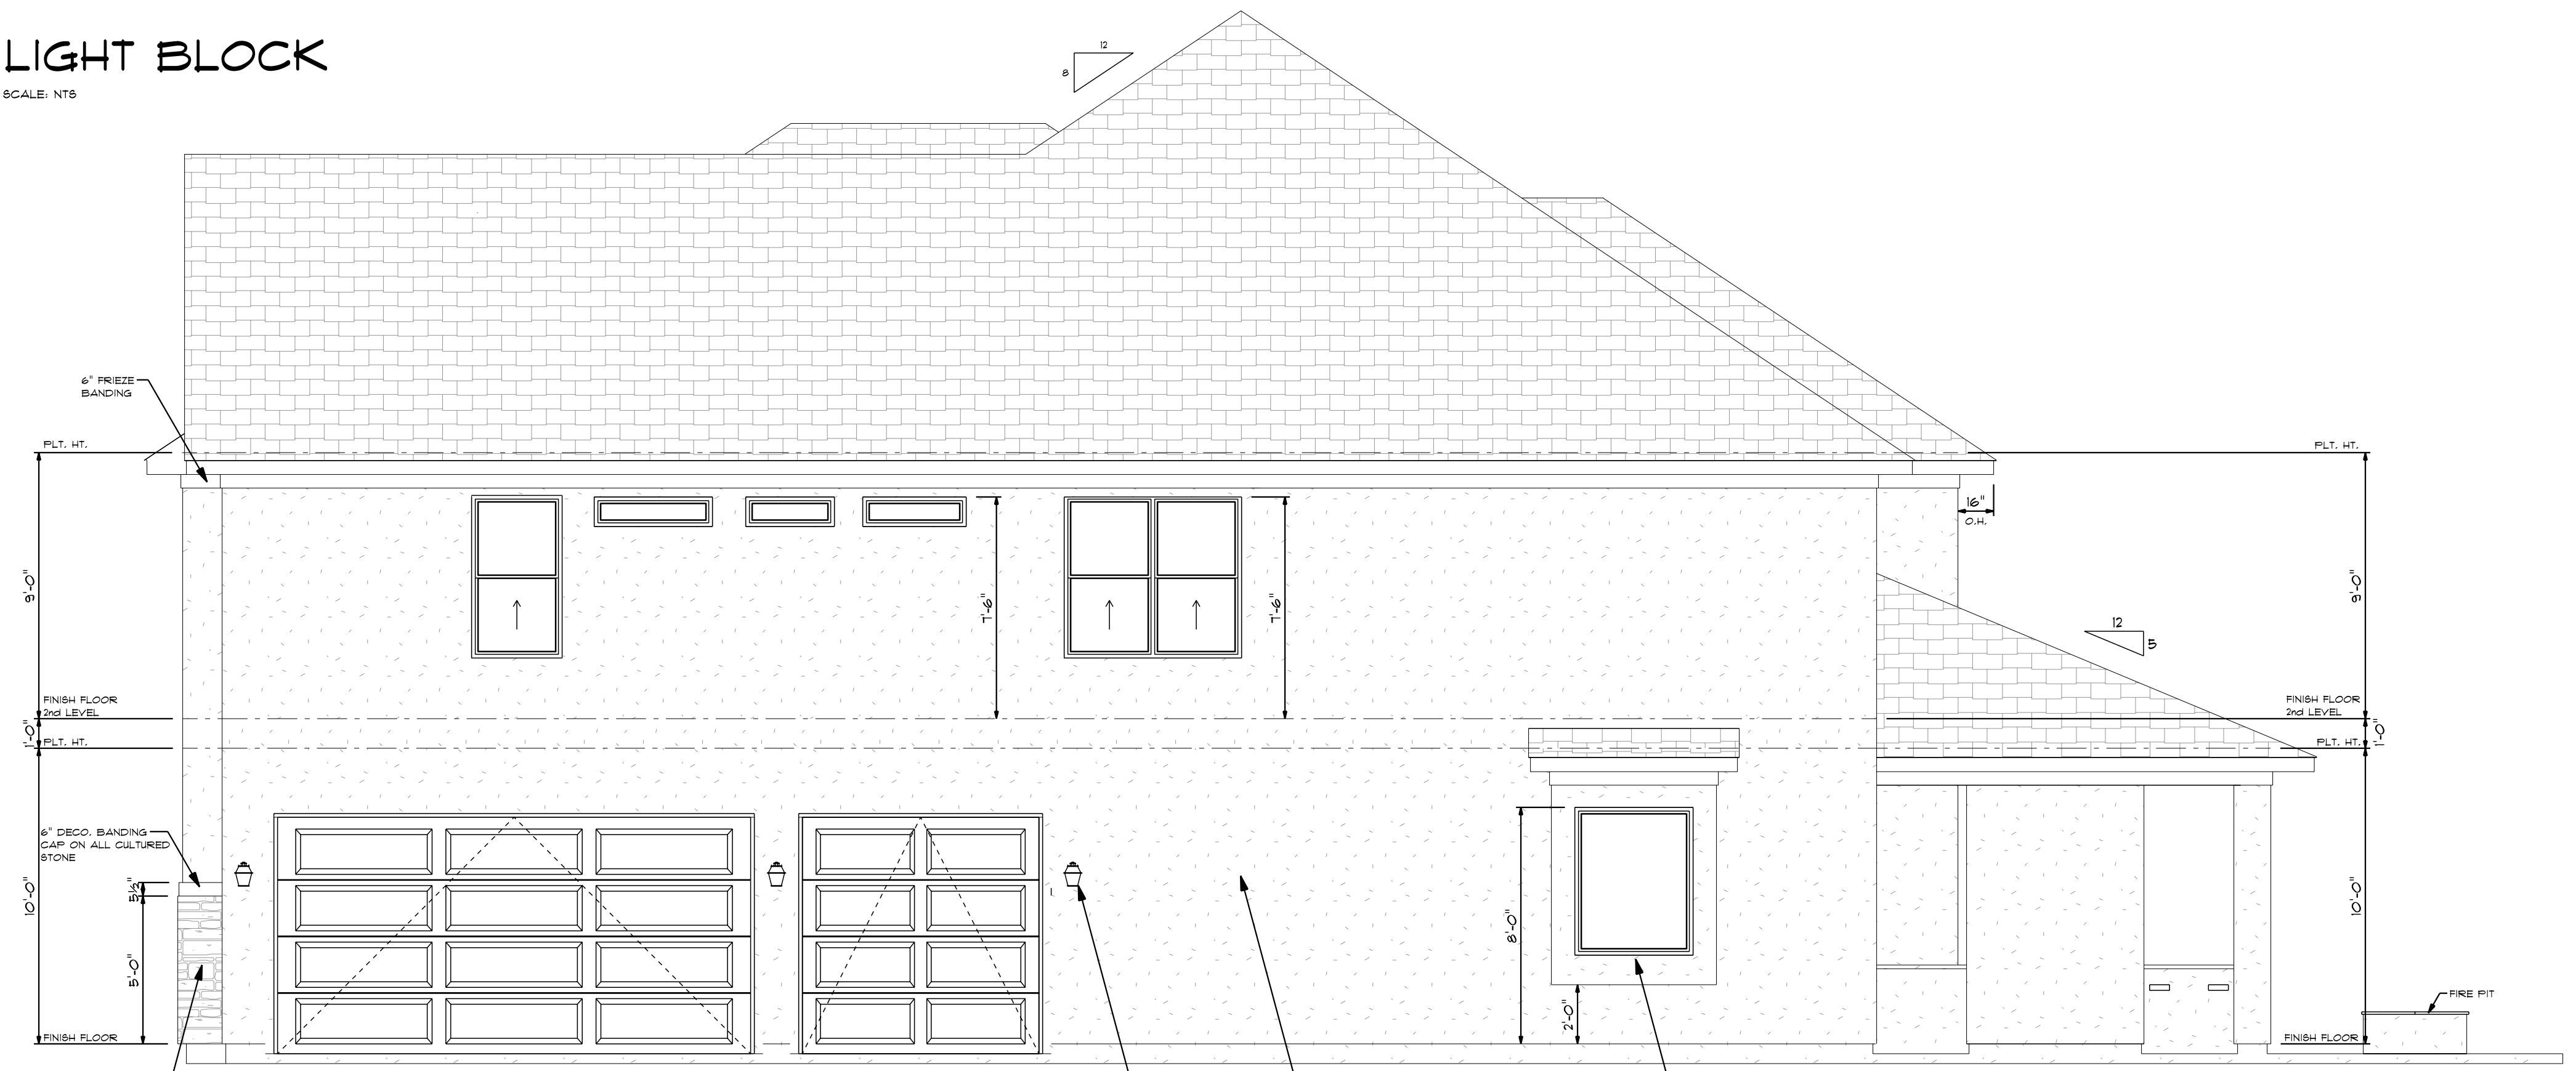

RIGHT ELEVATION ✓  
SCALE: 1/4" = 1'-0"