

7433 E. ARCHITECTURAL INC.
 14760 MEMORIAL DRIVE SUITE 215
 HOUSTON, TEXAS 77079
 TEL: 281 - 293 - 9291
 FAX: 281 - 293 - 7246
 EMAIL: PAI@PAIARCH.COM
 WWW.PAIARCH.COM

HOGAN REMODEL

6 WALKING STICK TRAIL
 MILFORD, TX

DATE OF ISSUE

REV. DATE	NO. OF
ISSUED	REVISED
PERMIT SET	DATE



These drawings and specifications are the property of PAI Architectural, Inc. and shall remain the property of PAI Architectural, Inc. No part of these drawings or specifications shall be used or reproduced in any form without the written consent of PAI Architectural, Inc. The contractor shall be responsible for obtaining all necessary permits and for compliance with all applicable codes and regulations. 

PLAN NUMBER


2297

DATE: 02/19/2016

SHEET NUMBER

AOI

OF 13

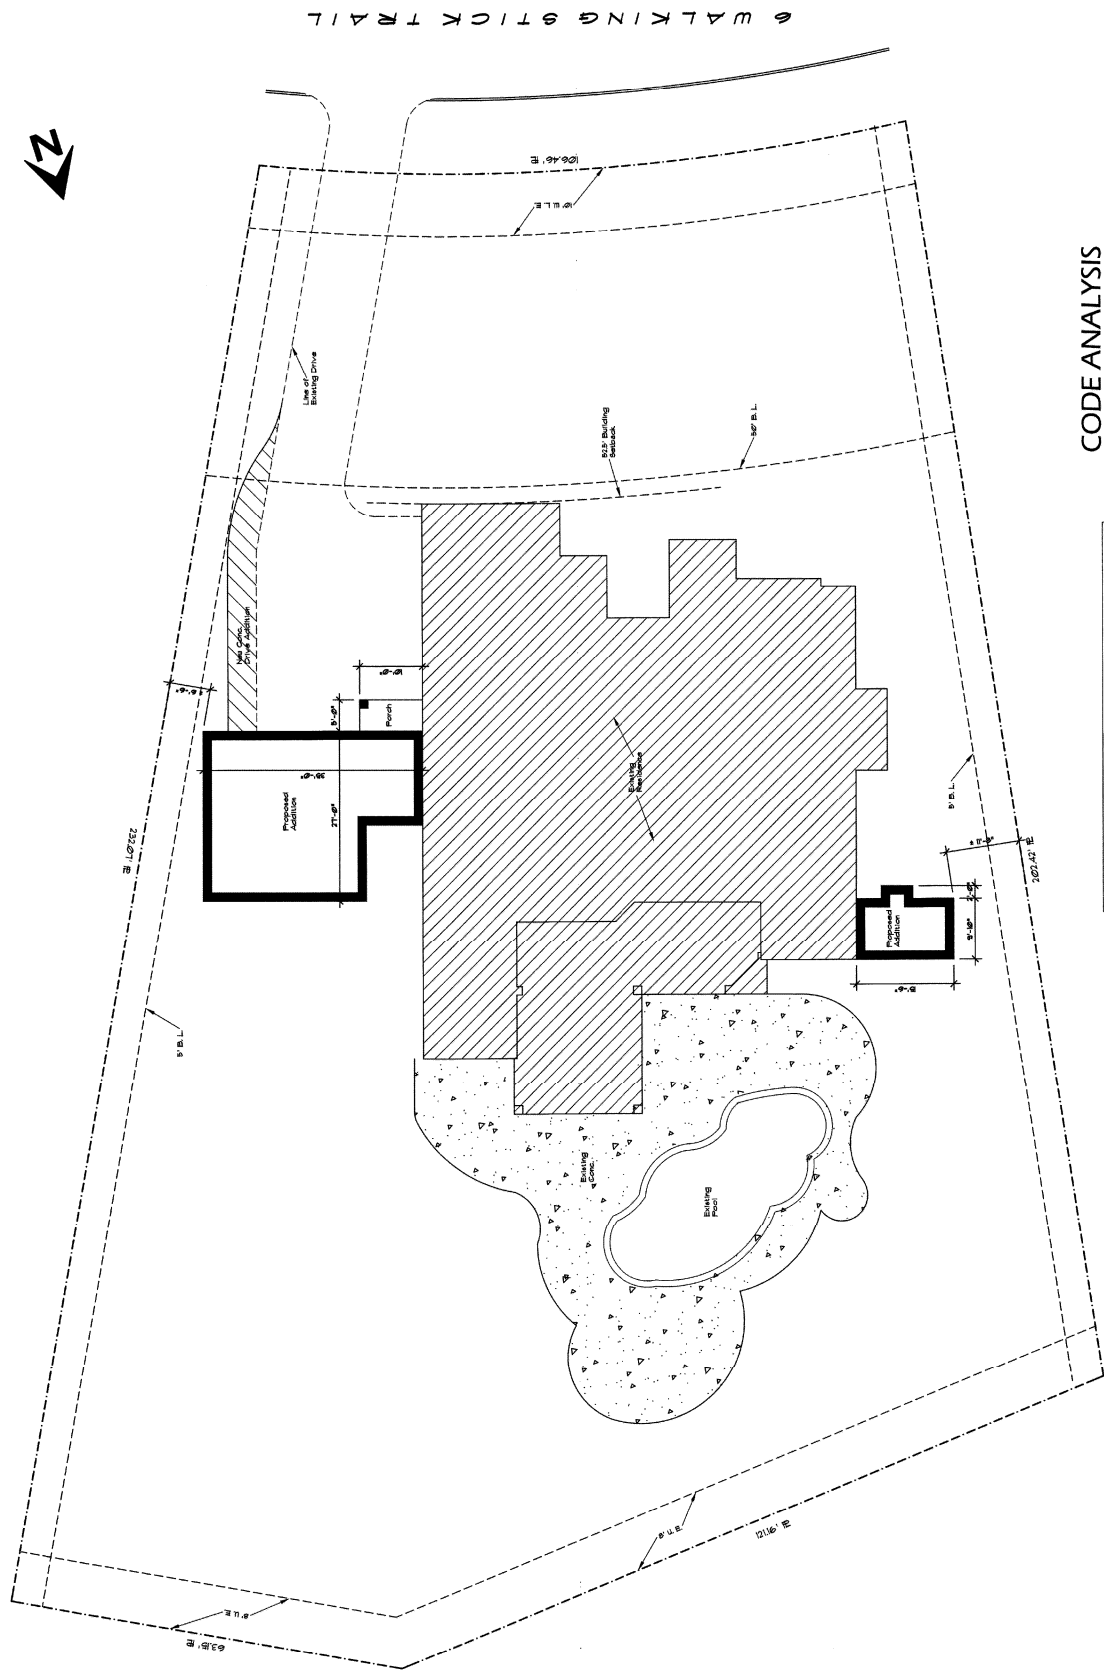

CODE ANALYSIS

- APPLICABLE CODES:
- INTERNATIONAL BUILDING CODE: 2006 EDITION
 - INTERNATIONAL EXISTING BUILDING CODE: 2006 EDITION
 - INTERNATIONAL FIRE CODE: 2006 EDITION
 - INTERNATIONAL FUEL GAS CODE: 2006 EDITION
 - INTERNATIONAL MECHANICAL CODE: 2006 EDITION
 - INTERNATIONAL ELECTRICAL CODE: 2008 EDITION
 - NATIONAL FIRE PROTECTION ASSOCIATION: 2006 EDITION

Lot Coverage	
Total Lot	31,350 sq. ft.
Existing House Foundation, Garage and Proposed Additions	6,410 sq. ft.
Existing Pool	2,264 sq. ft.
Existing/Proposed Driveway	1,128 sq. ft.
Total Lot coverage %	33.12 %

SITE PLAN
 1/8" = 1'-0"