


third floor plan

SCALE: 1/4" = 1'-0"

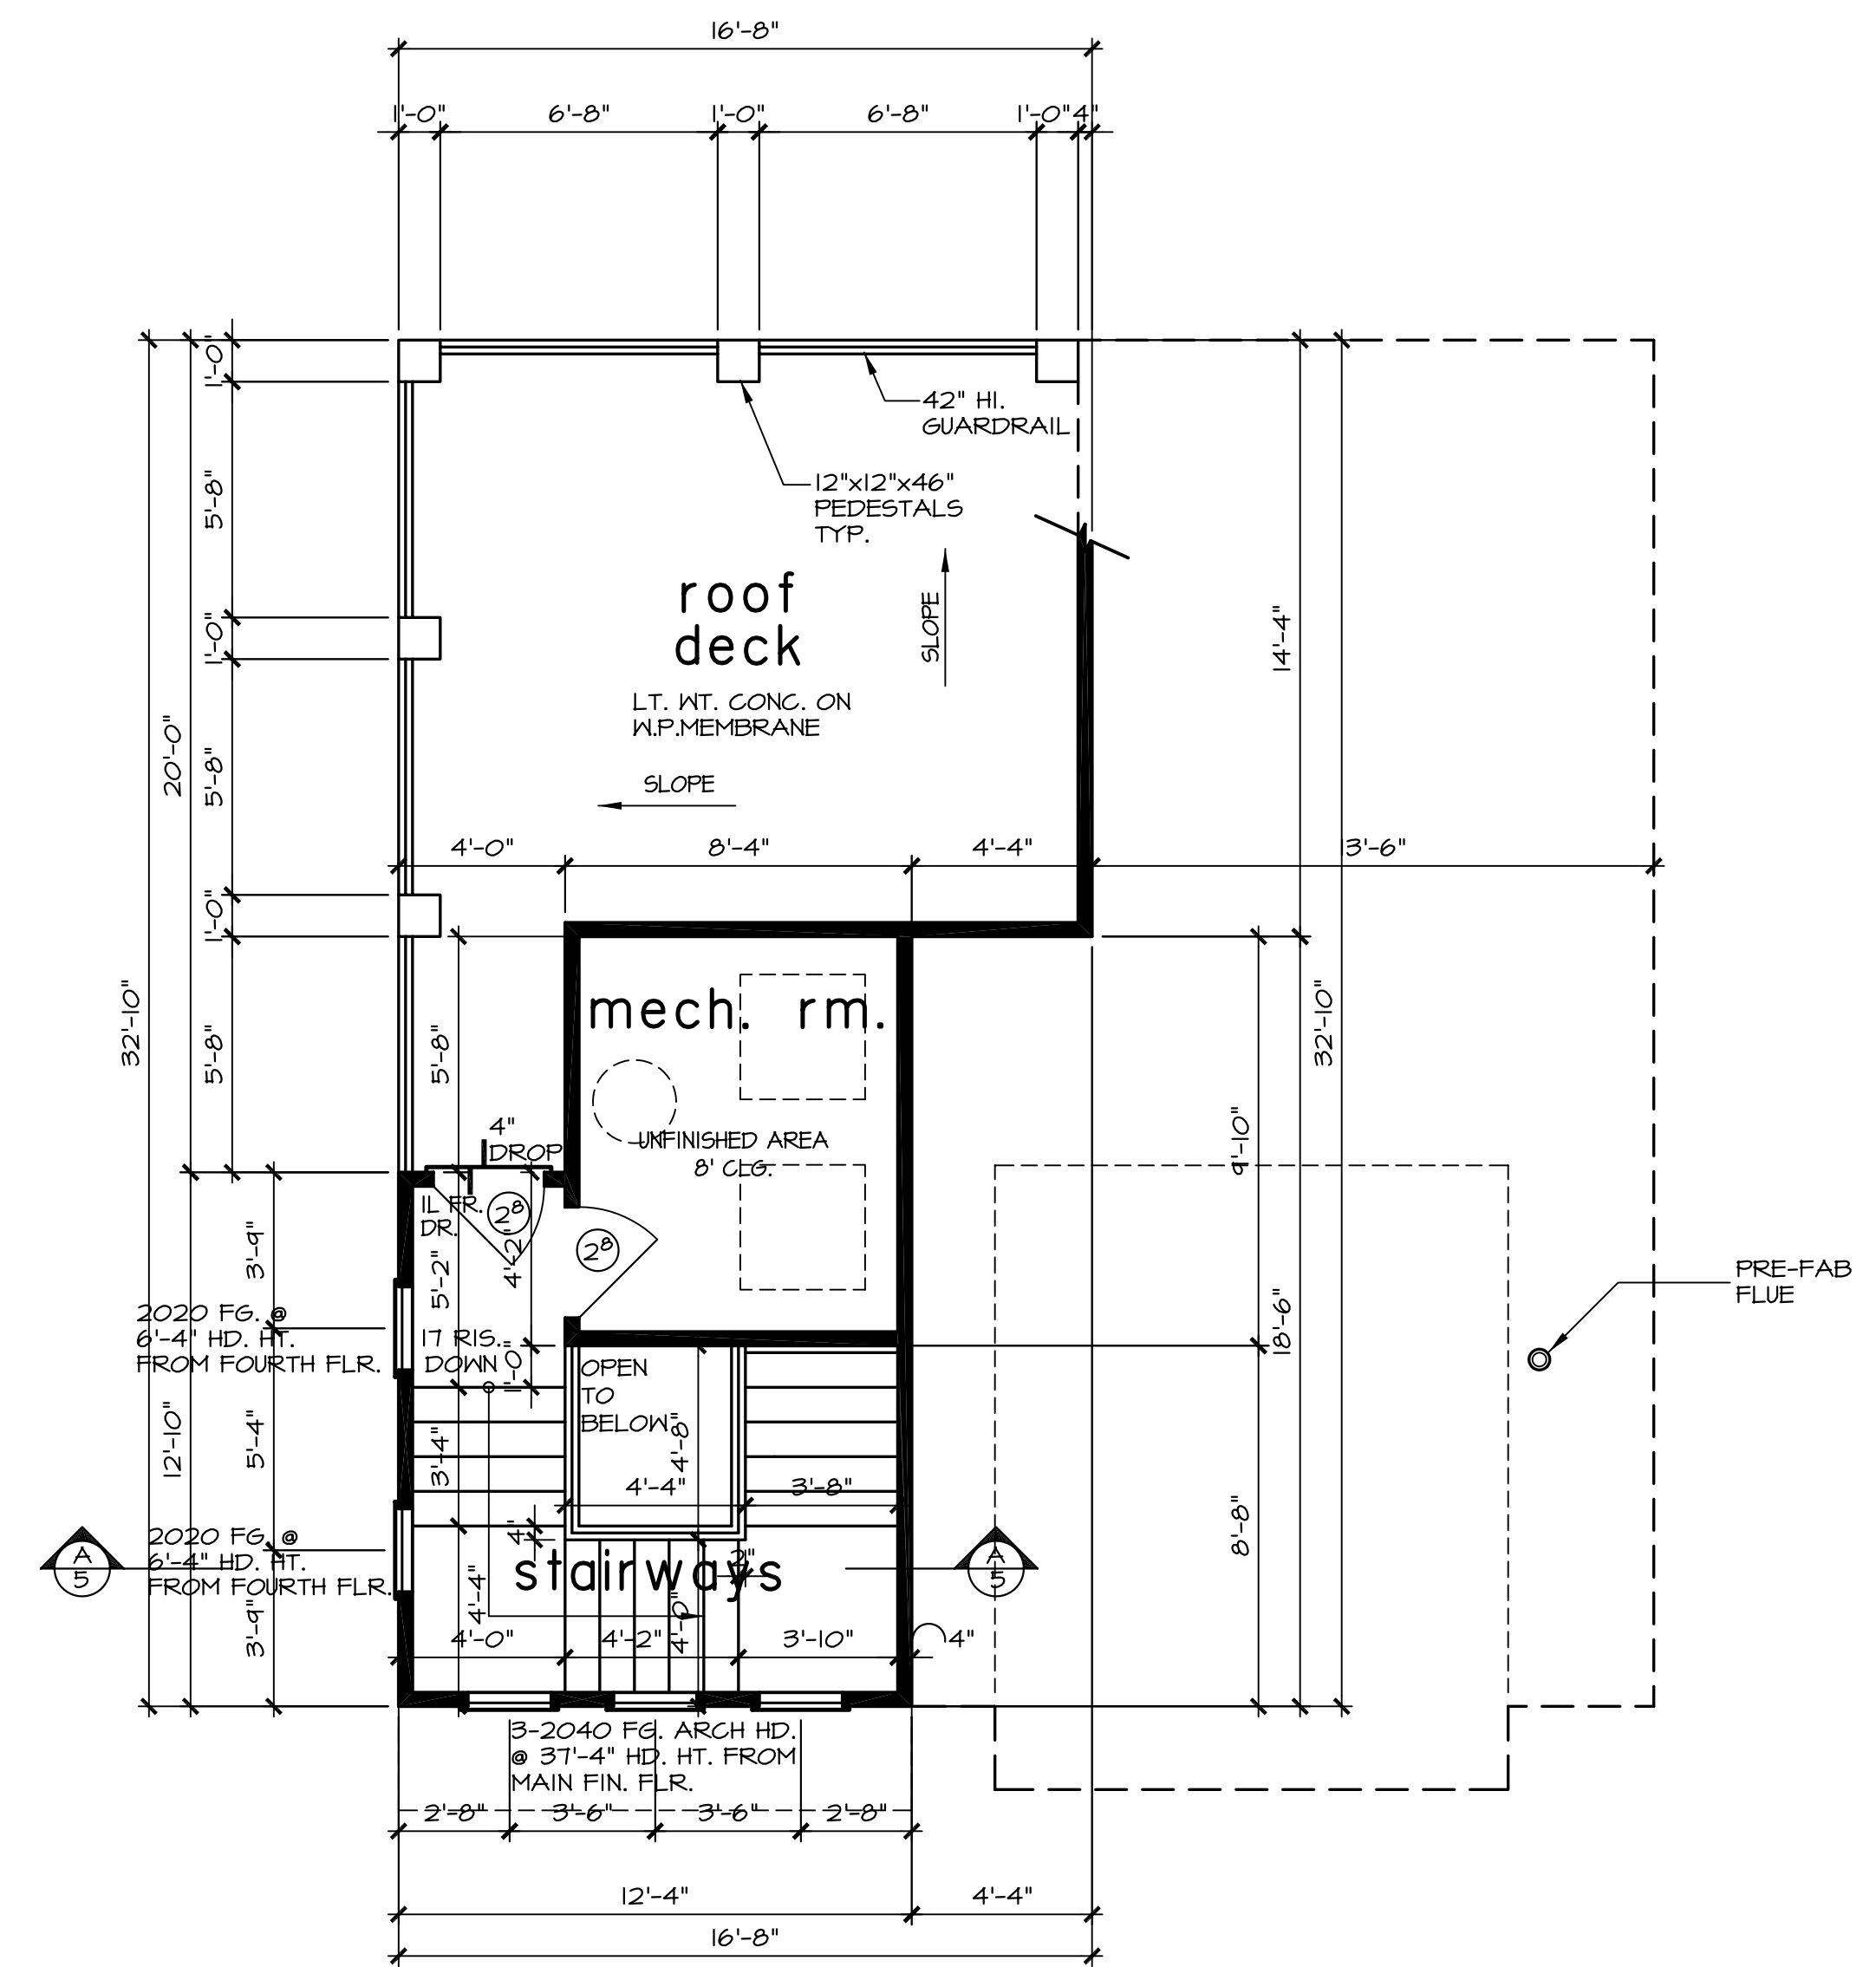

roof deck access

SCALE: 1/4" = 1'-0"

third and fourth floor plans

SCALE: 1/4" = 1'-0"