

DATE	REVISION	BY
10/30/18	ISSUE	ER



3526 FAWN CREEK DR
KINGWOOD, TX 77339
OFF.: 832-922-2555
FAX: 281-358-3344

COPYRIGHT NOTICE:
AZTEC DESIGN & BUILD EXPRESSLY RESERVES ITS COPYRIGHT AND ALL OTHER RIGHTS TO ALL IDEAS, DESIGNS, DRAWINGS, PLANS AND SPECIFICATIONS.




THESE PLANS ARE NOT TO BE REPRODUCED, CHANGED OR COPIED IN ANY FORM OR MANNER WHATSOEVER, NOR ARE THEY TO BE ASSIGNED TO ANY THIRD PARTY, WITHOUT OBTAINING WRITTEN PERMISSION AND CONSENT OF AZTEC DESIGN & BUILD.

CLIENTS RIGHTS ARE LIMITED TO A ONE-TIME USE TO CONSTRUCT A SINGLE HOUSE ON A LOT PER CONTRACT.

A New Residence Designed For:
THE [REDACTED] FAMILY
0 LITTLE DOGIE ROAD, WALLIS, TEXAS 77485


EXTERIOR ELEVATIONS

SHEET: **A-2**
OF:

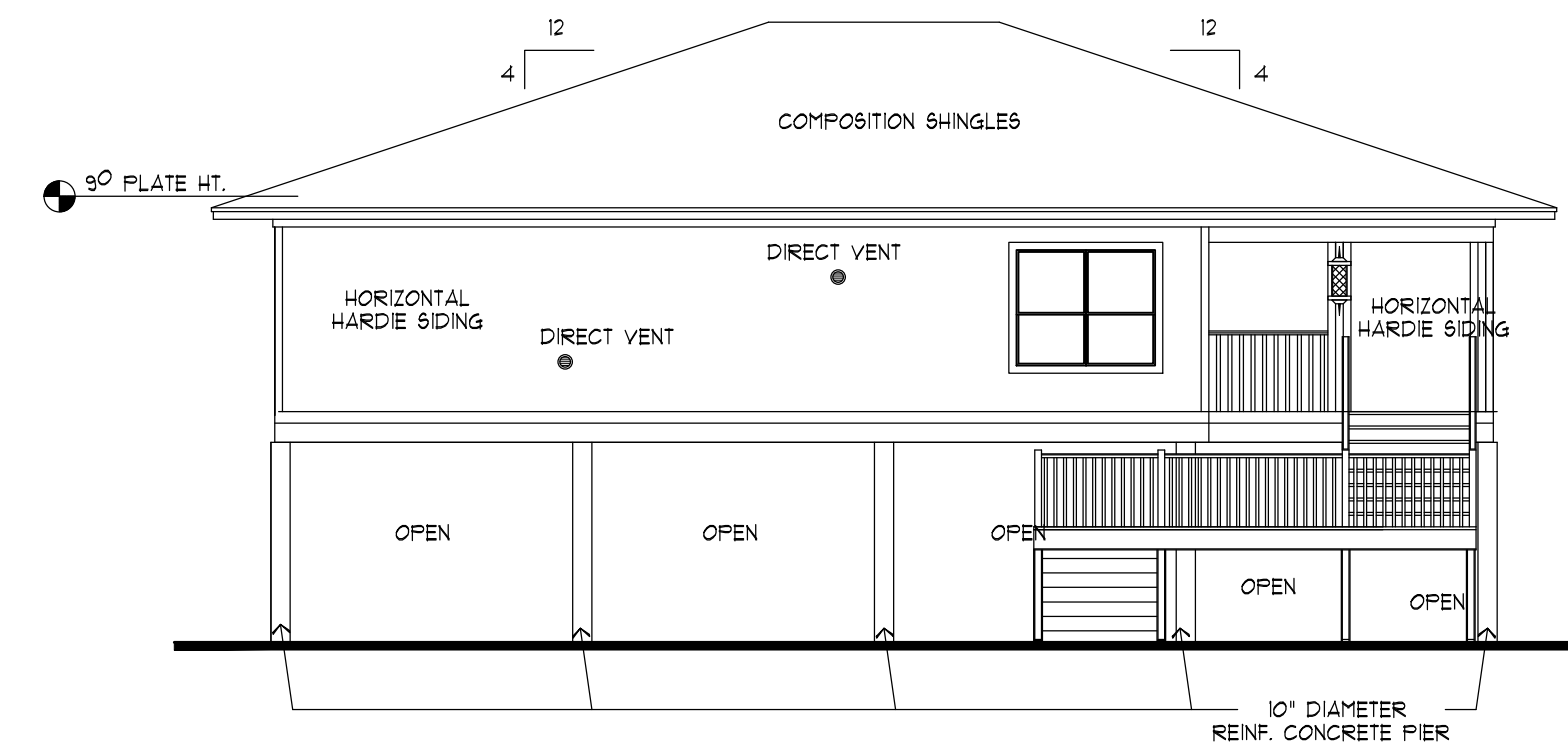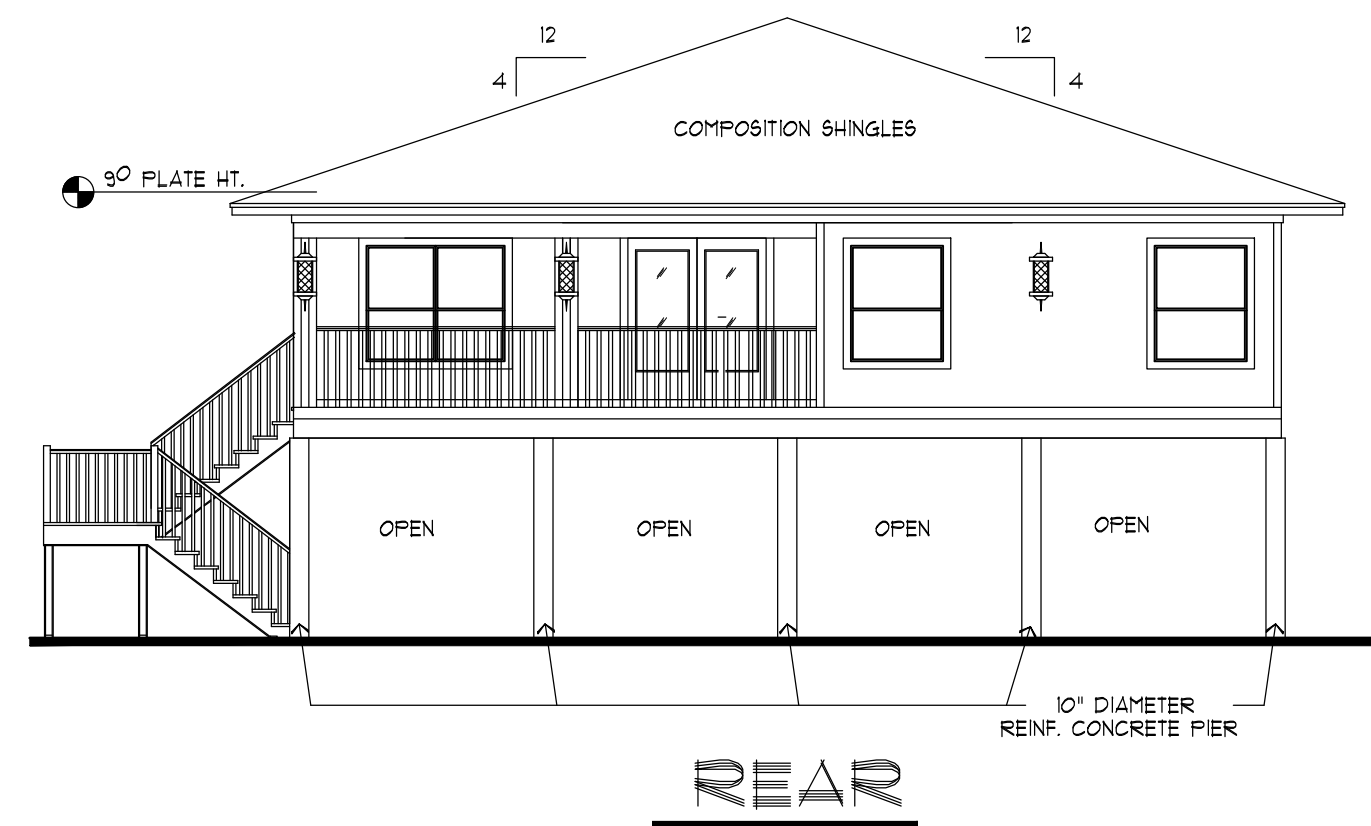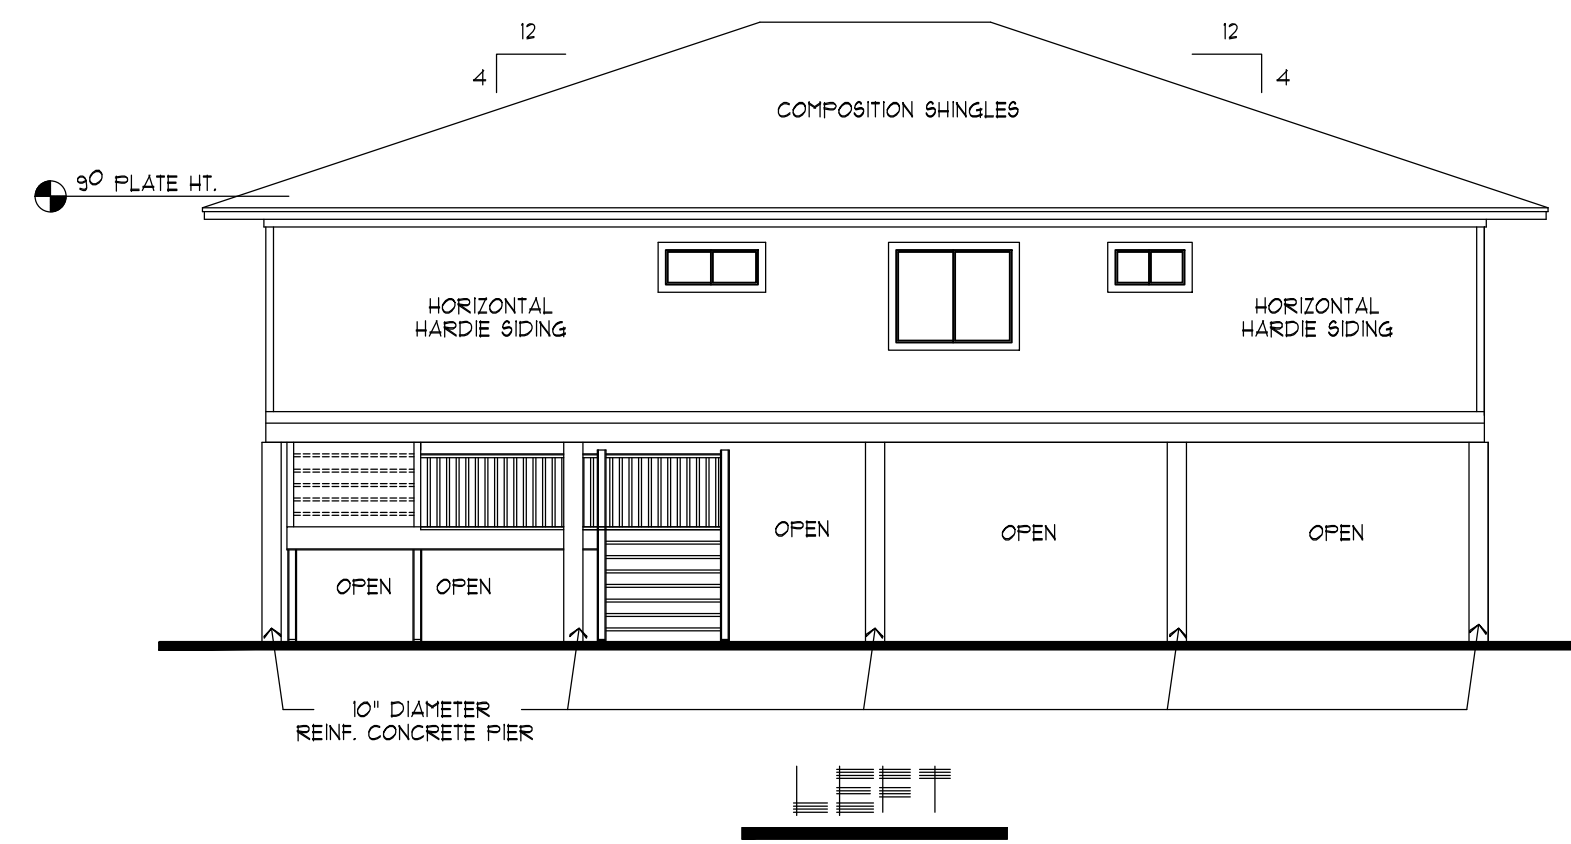

2 REAR/ SIDE ELEVATIONS
SCALE: 1/8"=1'-0"

This drawing is the copyrighted property of AZTEC Design & Build. This drawing may not be reproduced, scanned, transmitted or modified without EXPRESS WRITTEN authorization from AZTEC Design & Build
FOR HOA APPROVAL ONLY

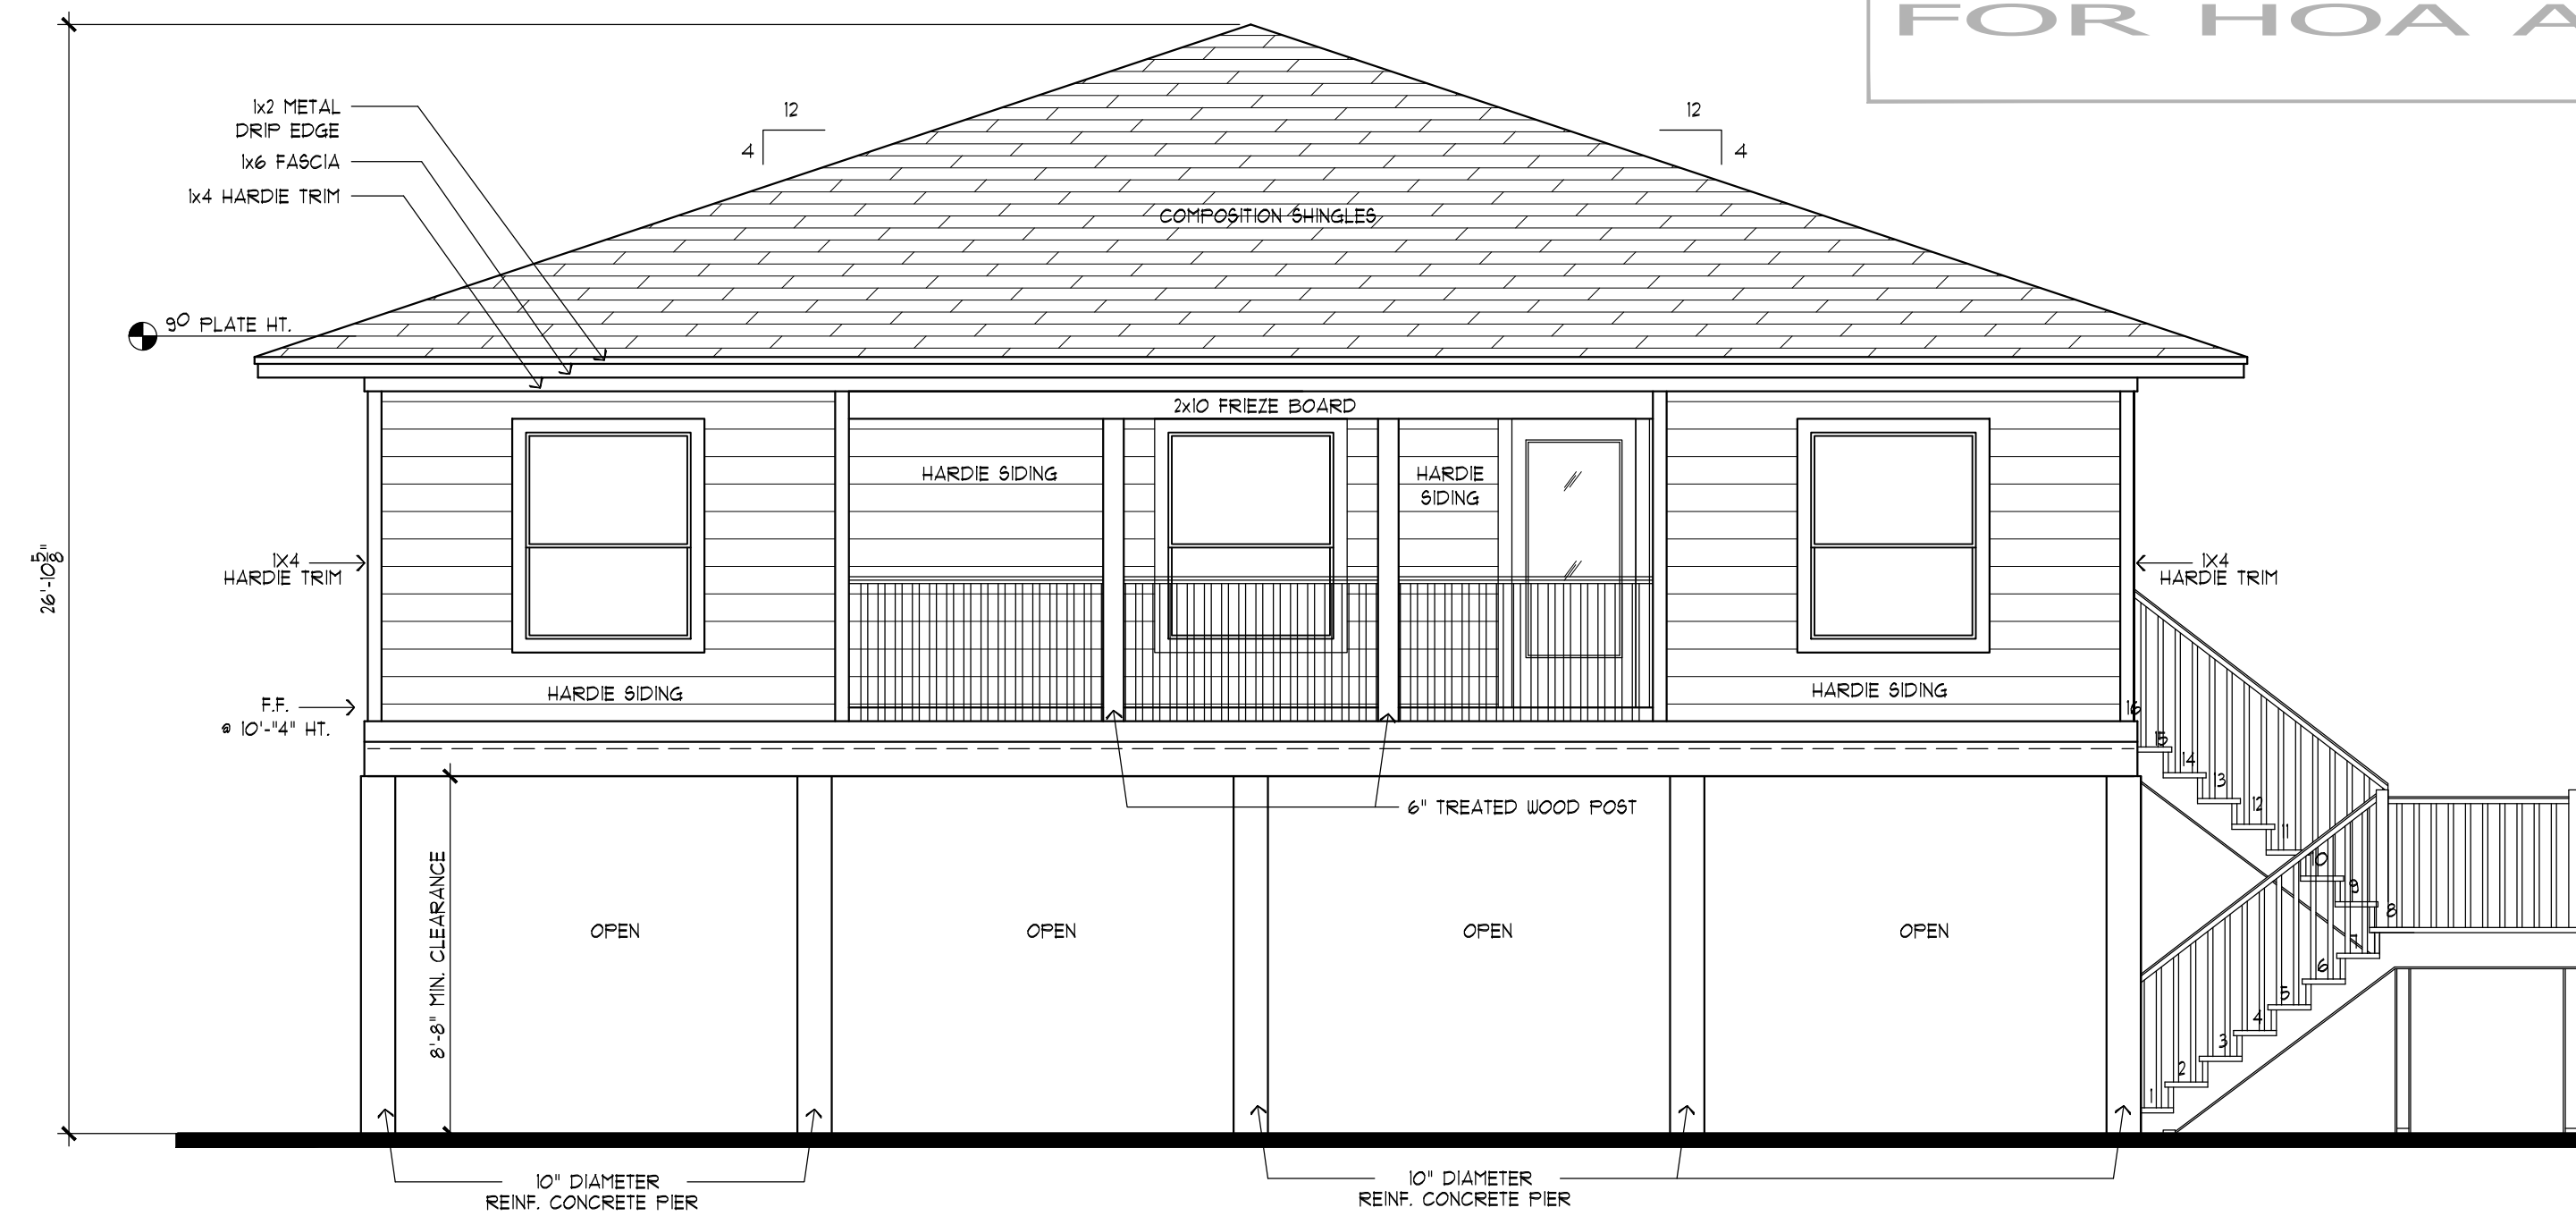

1 FRONT ELEVATION
SCALE: 1/4"=1'-0"