


FRONT ELEVATION
SCALE: 1/4" = 1'-0"

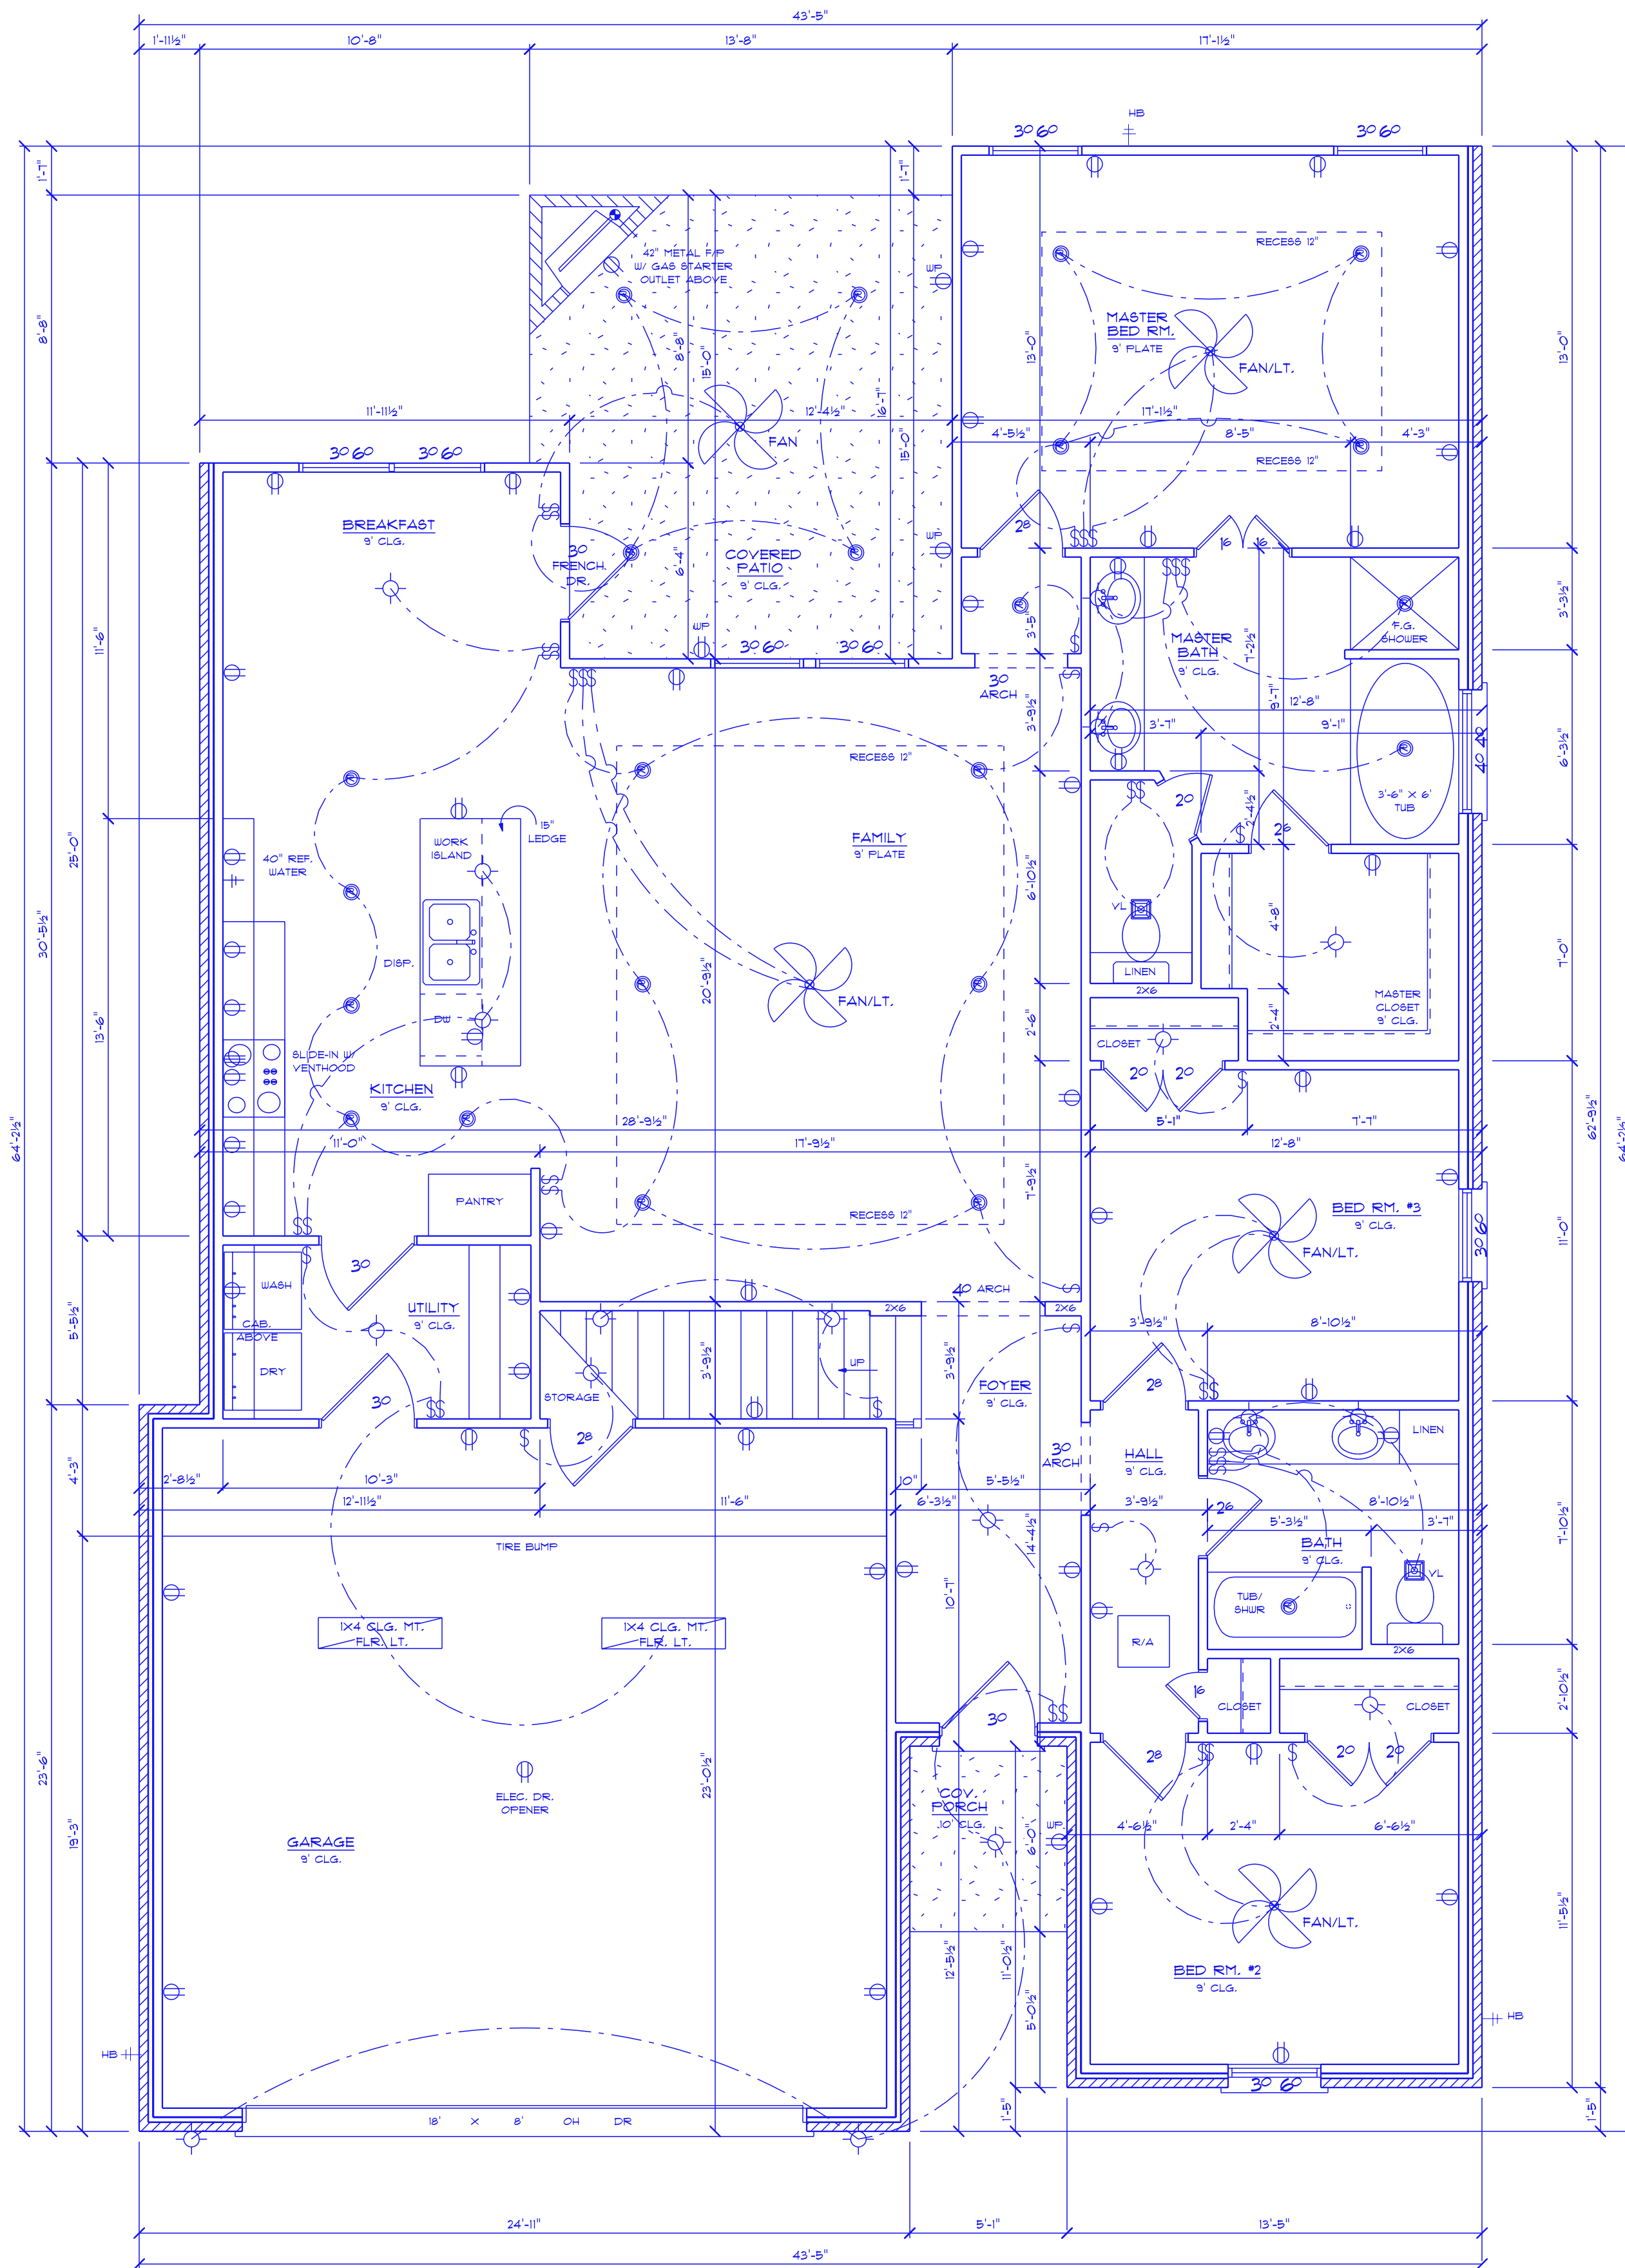

FLOOR PLAN
SCALE: 1/4" = 1'-0"

APPROX: 1721 SQ. FT. LIVING AREA
 APPROX: 325 SQ. FT. LIVING AREA UP
 APPROX: 223 SQ. FT. COVERED PORCHES
 APPROX: 578 SQ. FT. GARAGE
 APPROX: 2841 SQ. FT. TOTAL UNDER ROOF