



**3rd FLOOR PLAN**

SCALE : 1/4" = 1'-0"

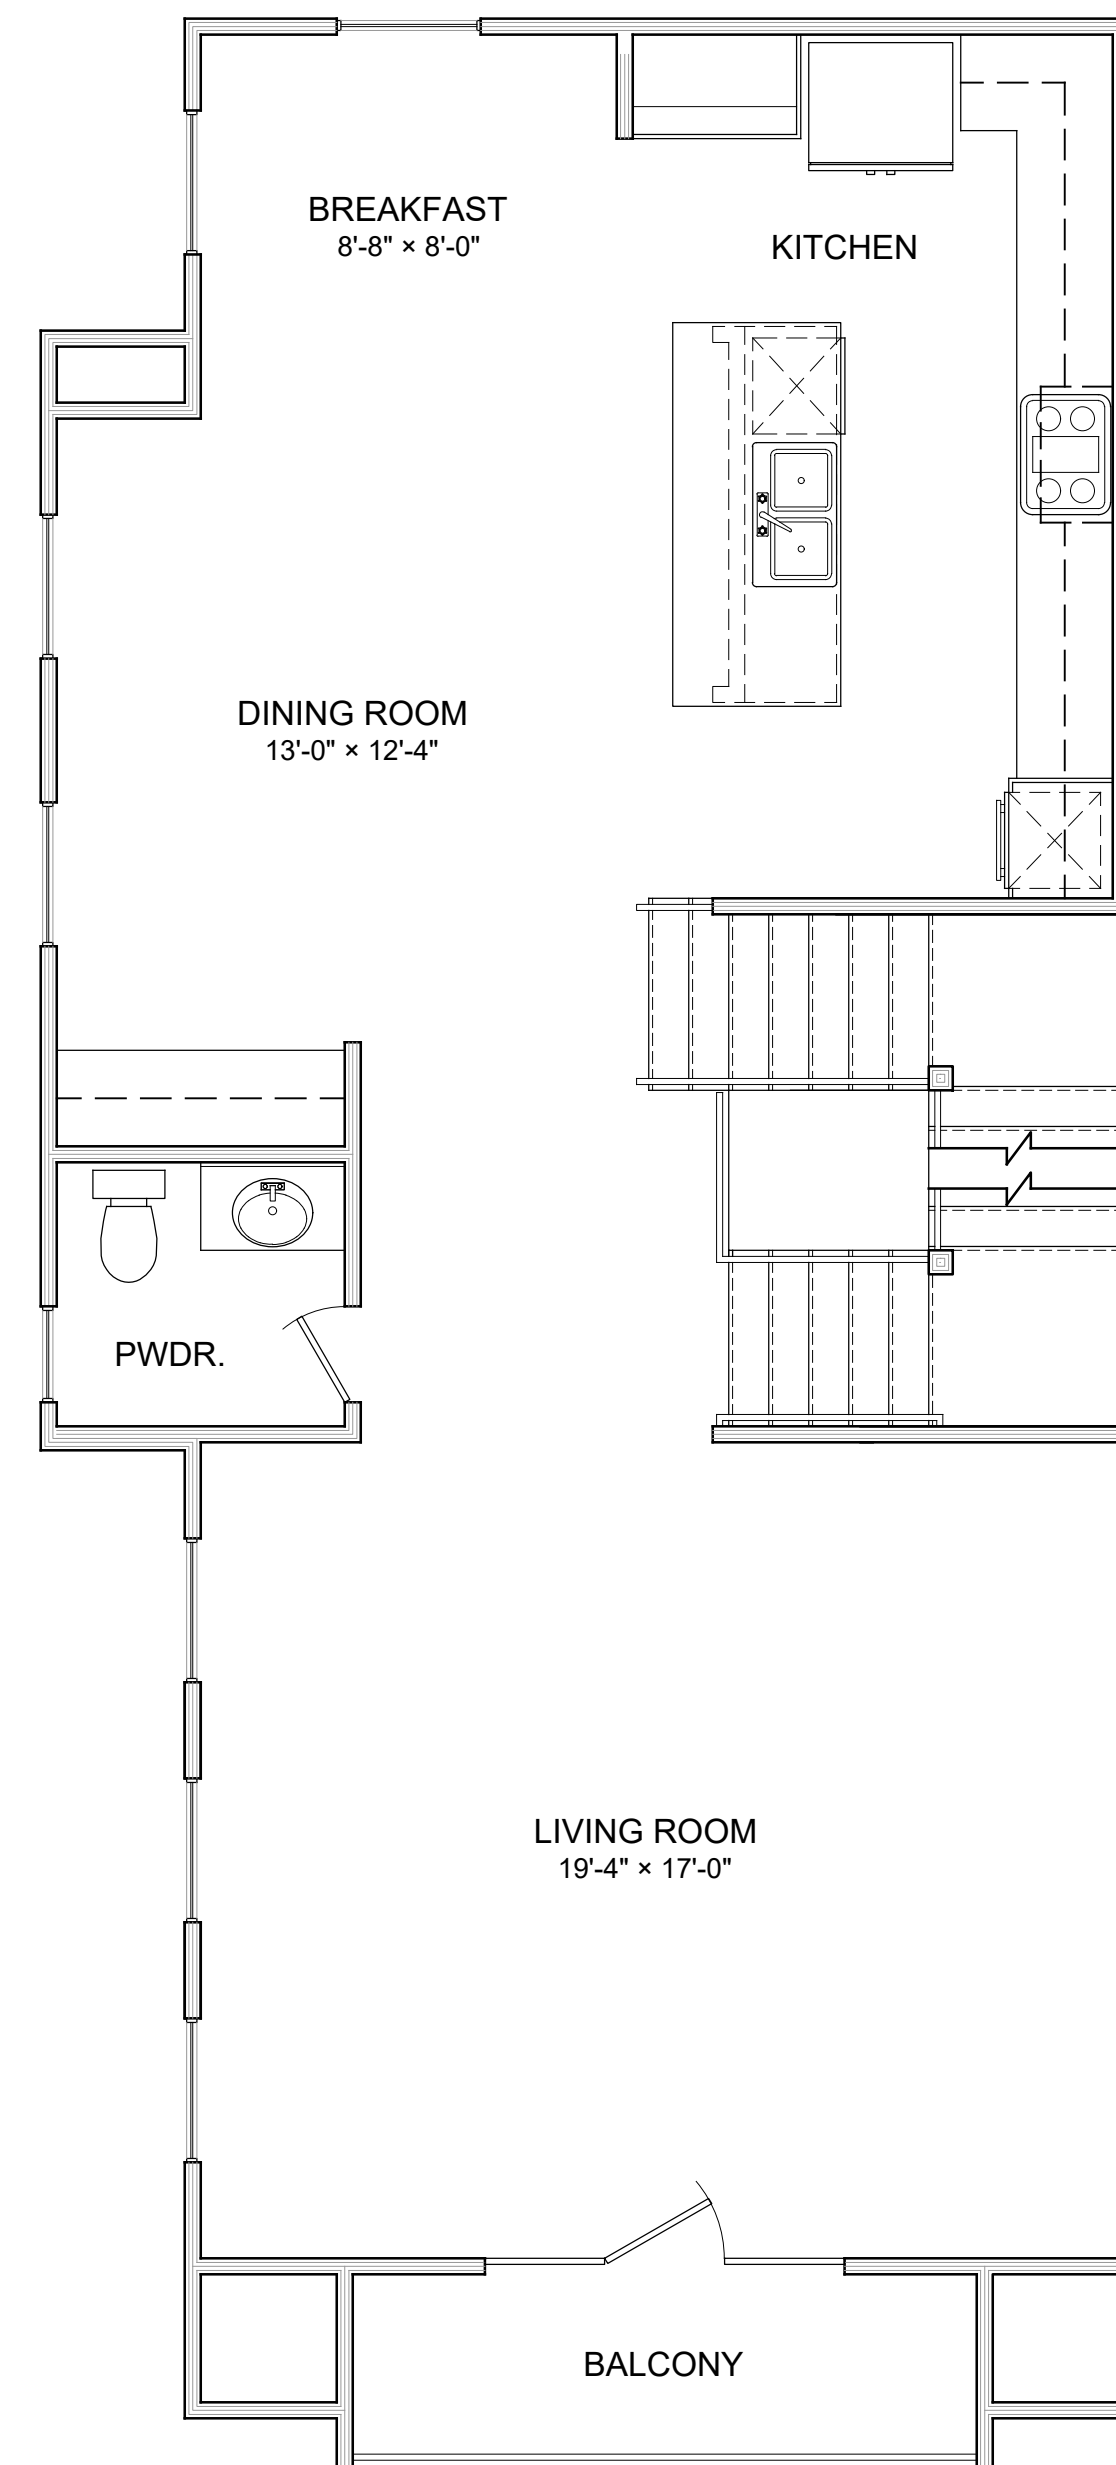

**2nd FLOOR PLAN**

SCALE : 1/4" = 1'-0"

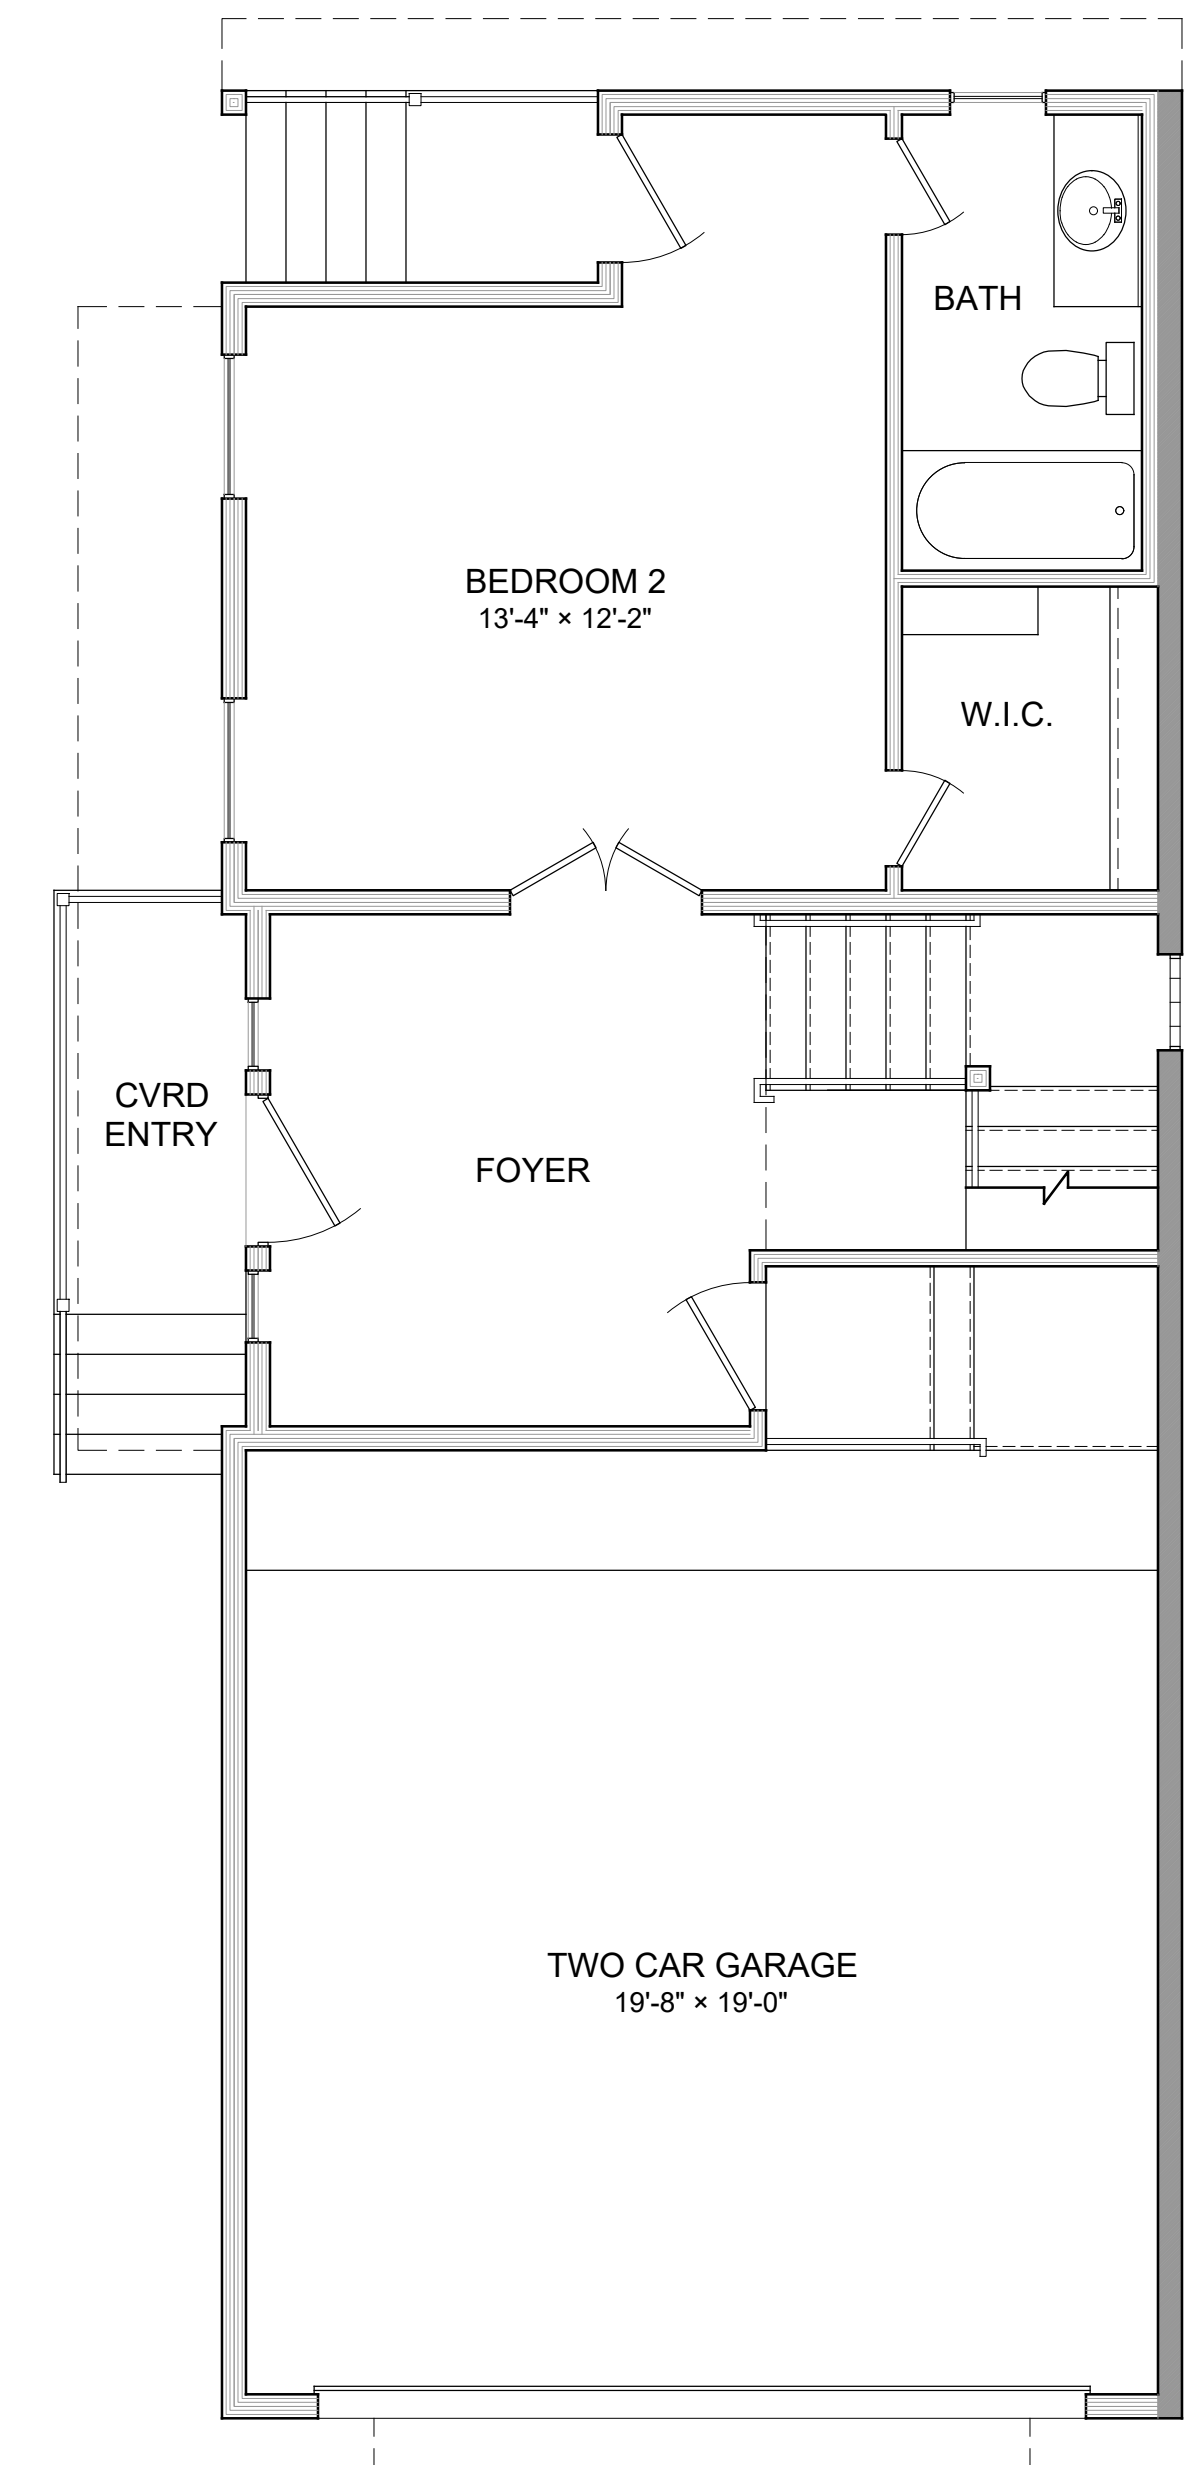

**1st FLOOR PLAN**

SCALE : 1/4" = 1'-0"